




**PROPOSED REAR SIDE ELEVATION
SOUTH EAST**

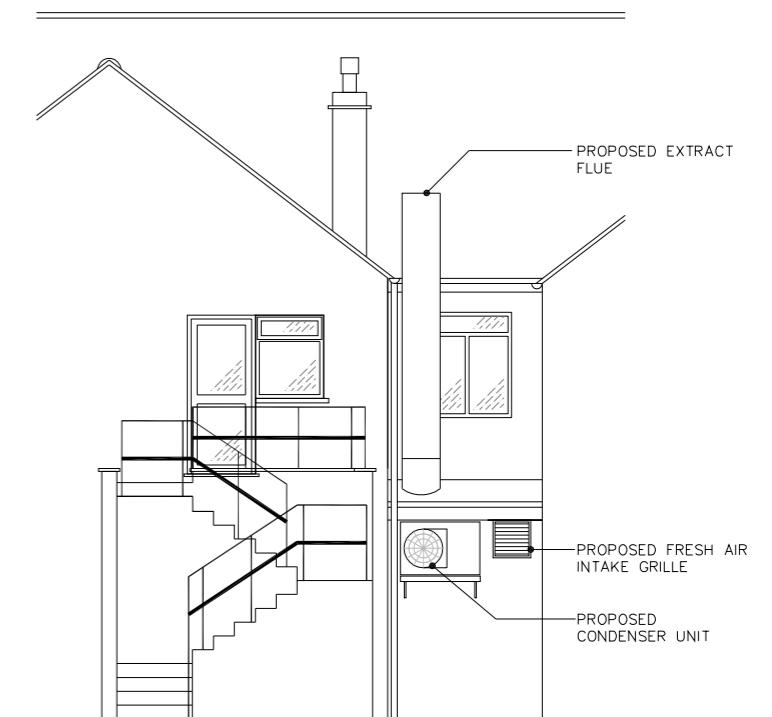

**PROPOSED REAR ELEVATION
SOUTH WEST**

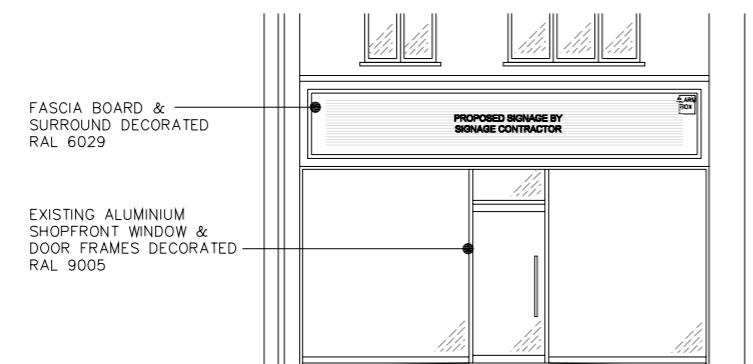

**PROPOSED FRONT ELEVATION
NORTH EAST**

 A	DRAWING REVISED	28.6.19	MAS
REV	AMENDMENT	DATE	CHKD
			
CLIENT PapaJohns(GB)Ltd			
PROJECT 70 HIGH STREET RUISLIP HA4 7AA			
DRAWING TITLE PROPOSED ELEVATIONS			
SCALE 1:100@A3			
DRAWN BY MAS			
CHECKED -			
DATE MAR'18			
DRAWING NUMBER 00966-11			
REVISION A			