
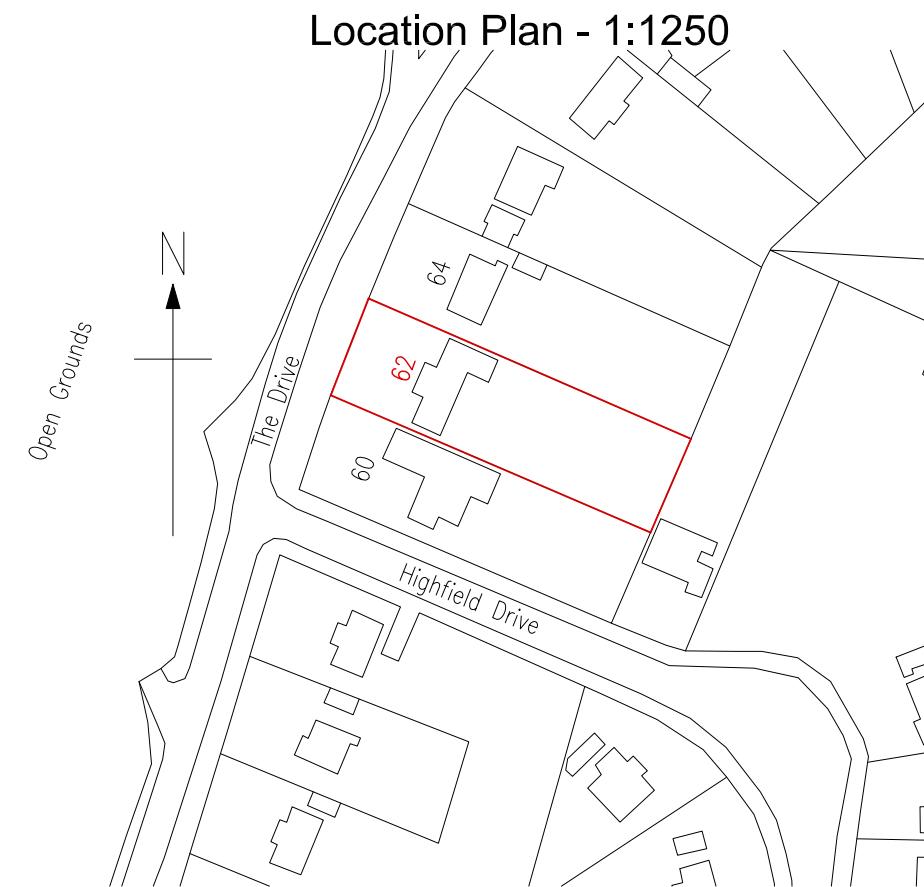
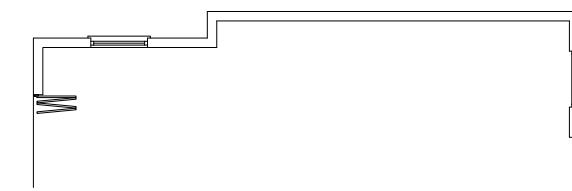


# Site Plan - 1:200

Revisions	Rev	Detail	Date
-----------	-----	--------	------

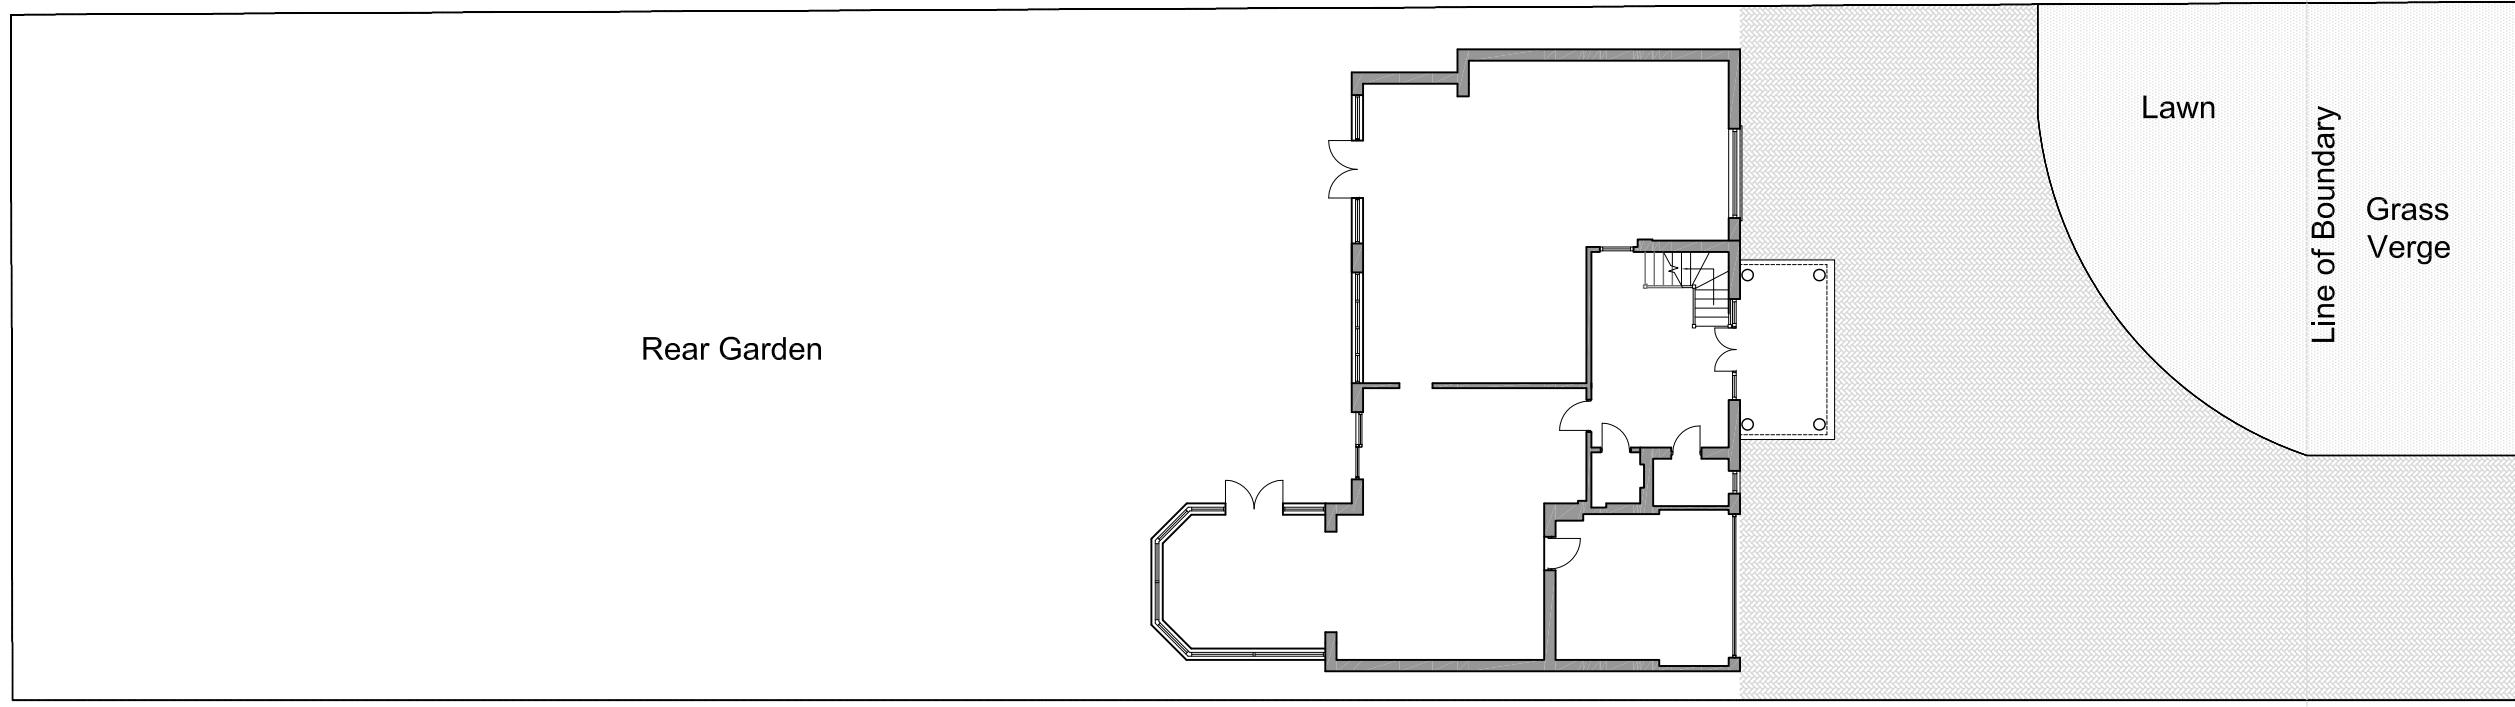

1:500 scale	0	5	10										
1:200 scale	0	1	2	3	4	5	6	7	8	9	10		
1:100 scale	0		1	2	3	4	5	6	7	8	9	10	
1:50 scale	0		1		2		3		4		5		

All dimensions and levels to be checked on site by contractor prior to commencement of work.  
 This drawing and the copyrights and patents therein are the property of the Linear Insight Ltd and may not be used or reproduced without consent.  
 This drawing is to be read in conjunction with all relevant consultants and/or specialist's drawings/documents and any discrepancies or variations are to be notified to the designer before the affected work commences.  
 All works on site are to be carried out fully in accordance with current CDM regulations and recommendations, current Building Regulations, British Standards and Codes of Practice as appropriate.

Purpose of Issue	Project	Drawing		LINEAR INSIGHT Ltd Architectural Design and Development Solutions info@linearinsight.com - www.linearinsight.com
Preliminary Information	<input checked="" type="checkbox"/> 62 The Drive			
Approval	<input type="checkbox"/> Ickenham			
Tender	<input type="checkbox"/> Hillingdon			
Construction	<input type="checkbox"/> UB10 8AQ			
Client	Mr and Mrs Velani	Drawing Scale	Date	Drawing No.
	1:200/1250@A3	May 2023	0029-001-PL	Rev. —