




Front Elevation

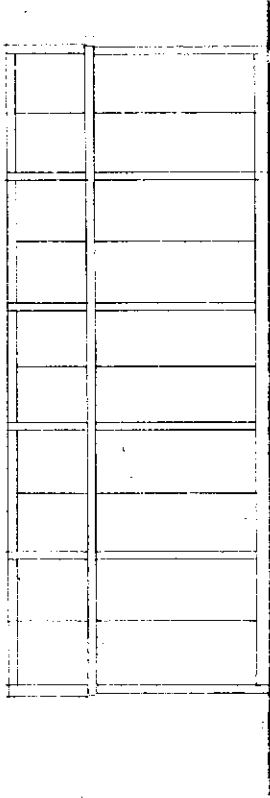



Side Elevation

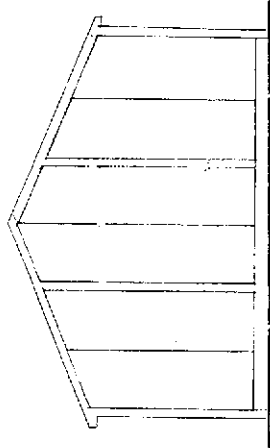


Rear Elevation

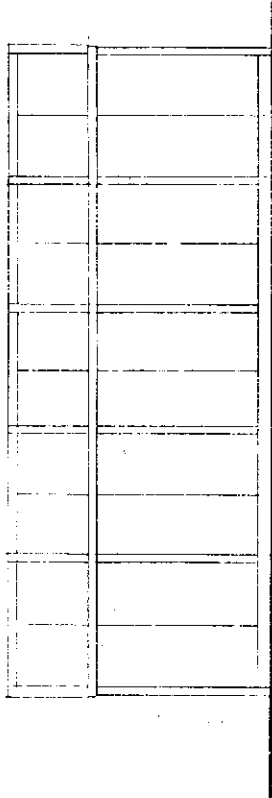

Side Elevation

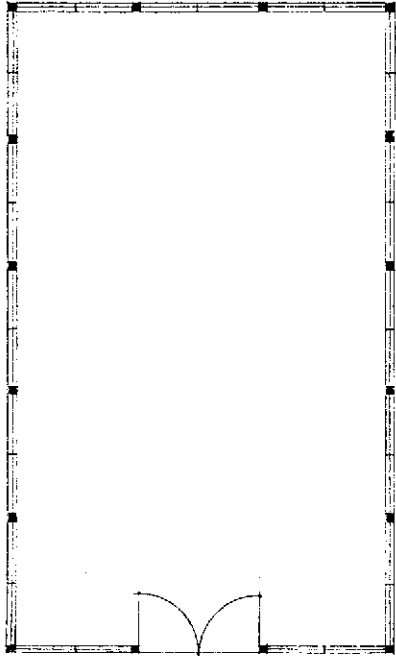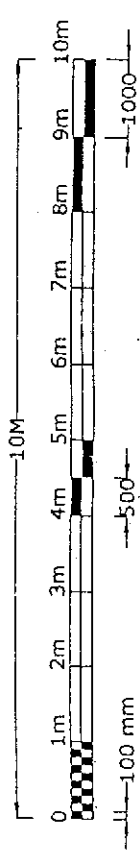

Ground Floor Plan

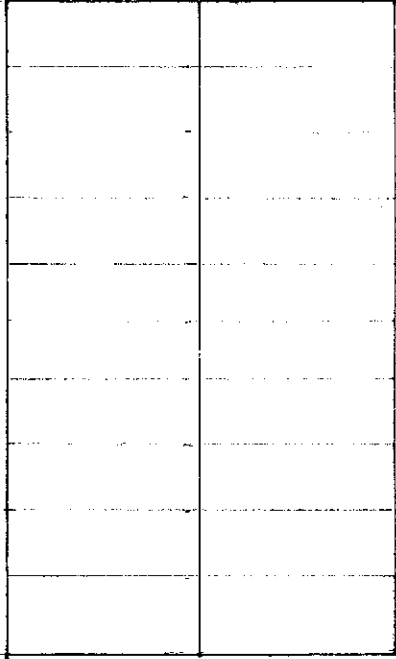

Roof Plan

 david silverman architectural consultant 70 woodland drive, watford, herts wd17 3bz mobile: 07941 306 146	SITE		24 Cheney Street Pinner HA5 2TE		CLIENT		DETAIL		Proposed		DRAWING NUMBER 22/2512/2				
DATE												SCALE 1:100		DRAWN BY	