
 


Site Plan

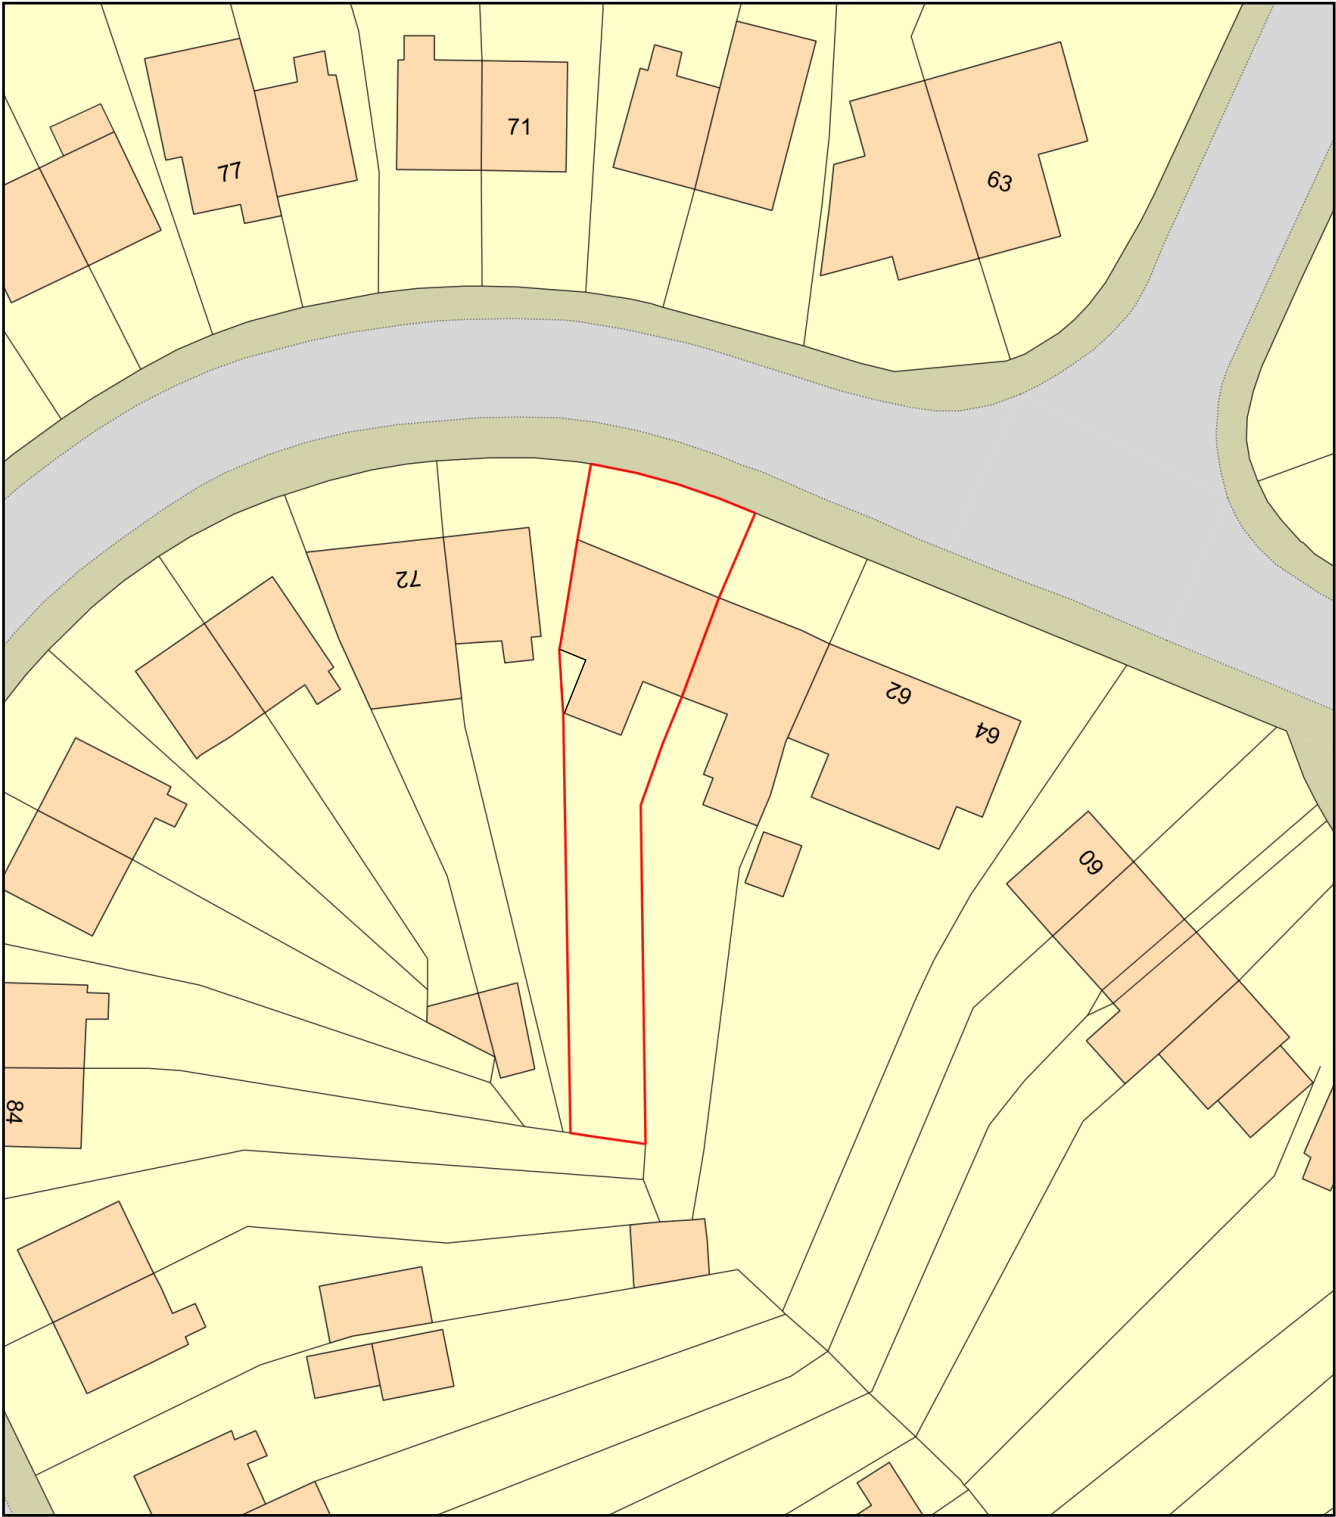

Plan Produced for: E&F Engineering Ltd
Date Produced: 20 Mar 2025
Plan Reference Number: TQRQM25079101054077
Scale: 1:500 @ A4