



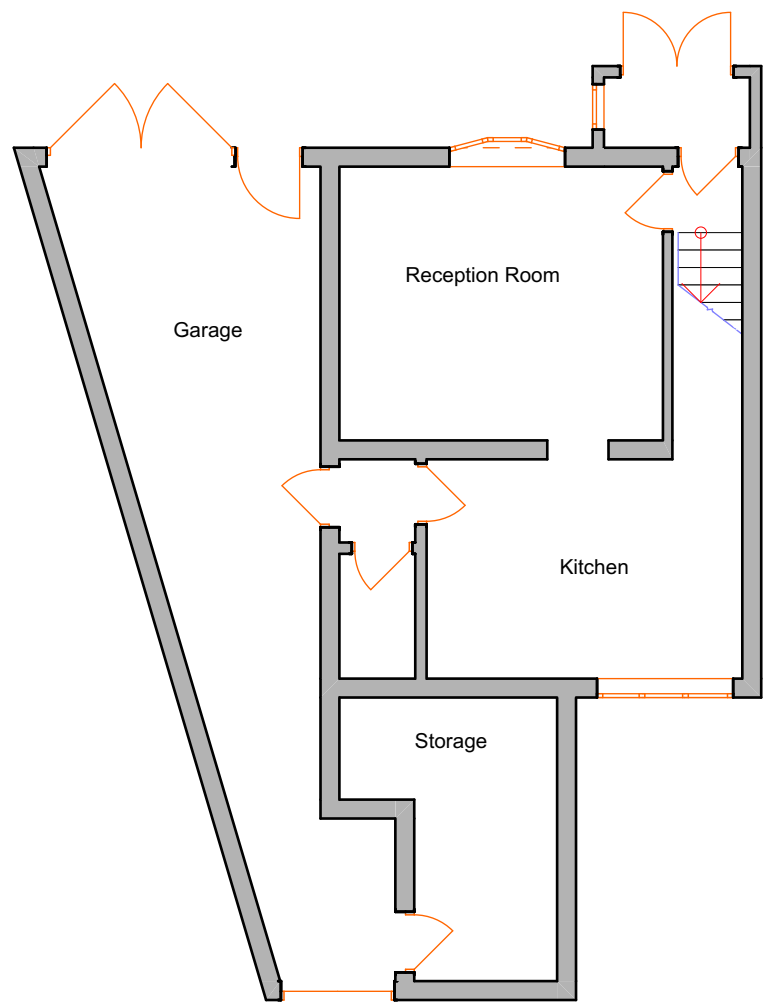

1:100

EX-Ground Floor


0.

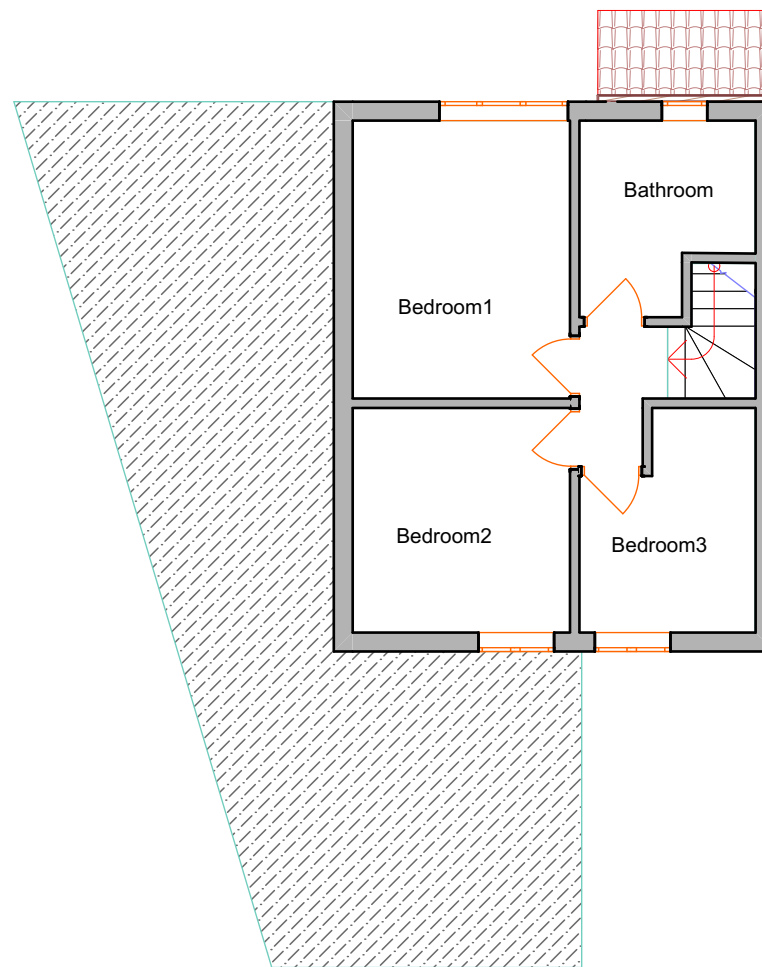

1:100

EX-First Floor

1.

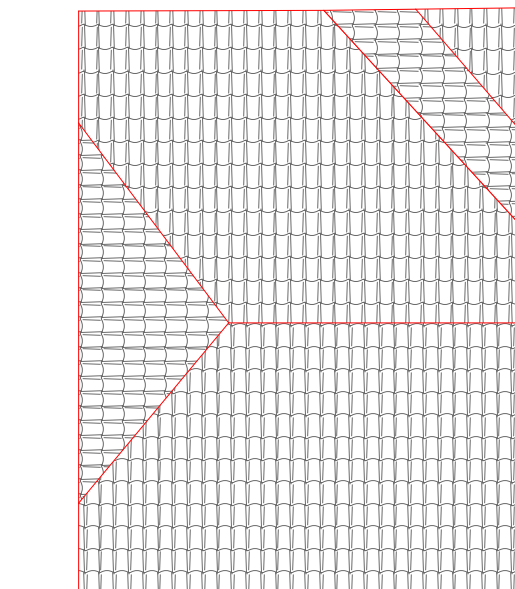


1:100


EX-Roof Plan

3.


NOTES:
 1. All dimensions are in mm unless noted otherwise.
 2. All new materials used to match existing materials

 

A	First Issue	Feb-25-25	EF	AFR
Version	Amendments	Date:	Check By:	Drawn By:
 E-mail: admin@engineering-ef.com Tel: 07434 658 624		Purpose: Prior approval (for 4m rear extension)	Site Address: 68 Collingwood Rd - Uxbridge - UB8 3EL	
		Drawing Name: Existing Plans	Project Number: 031120	Client name: Rajiv kumar
		Drawing Scale 1: 100	Layout ID A.01.1	Revision A

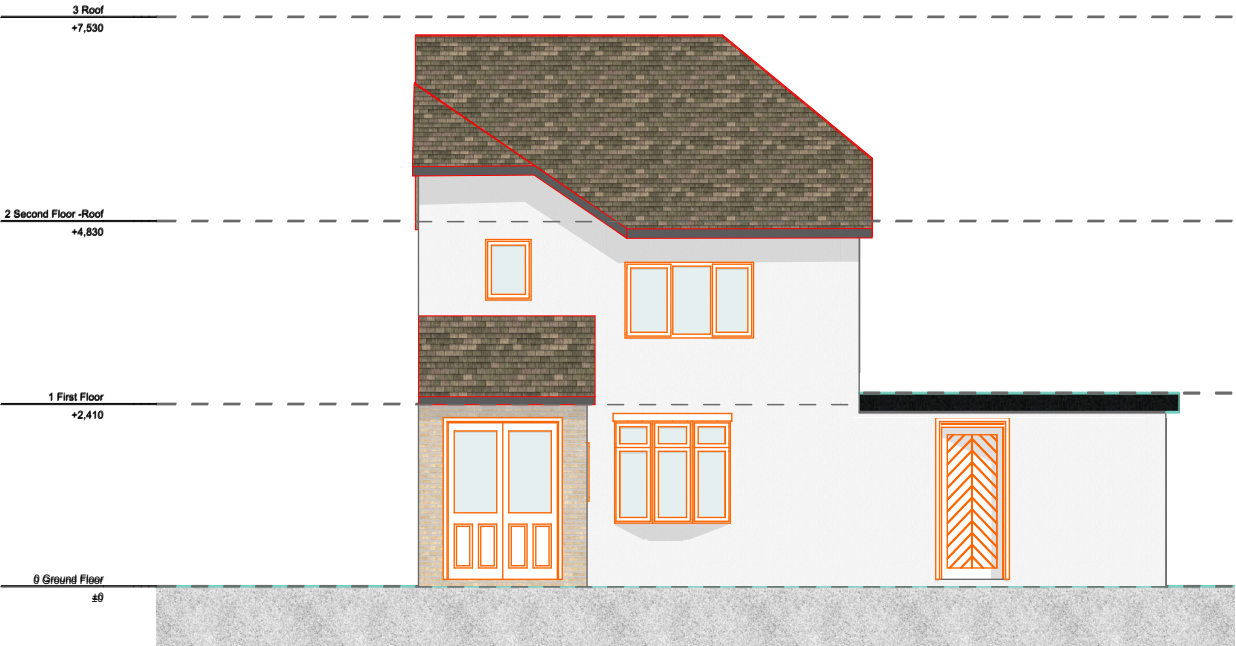


1:100 EX-Front Elevation 01


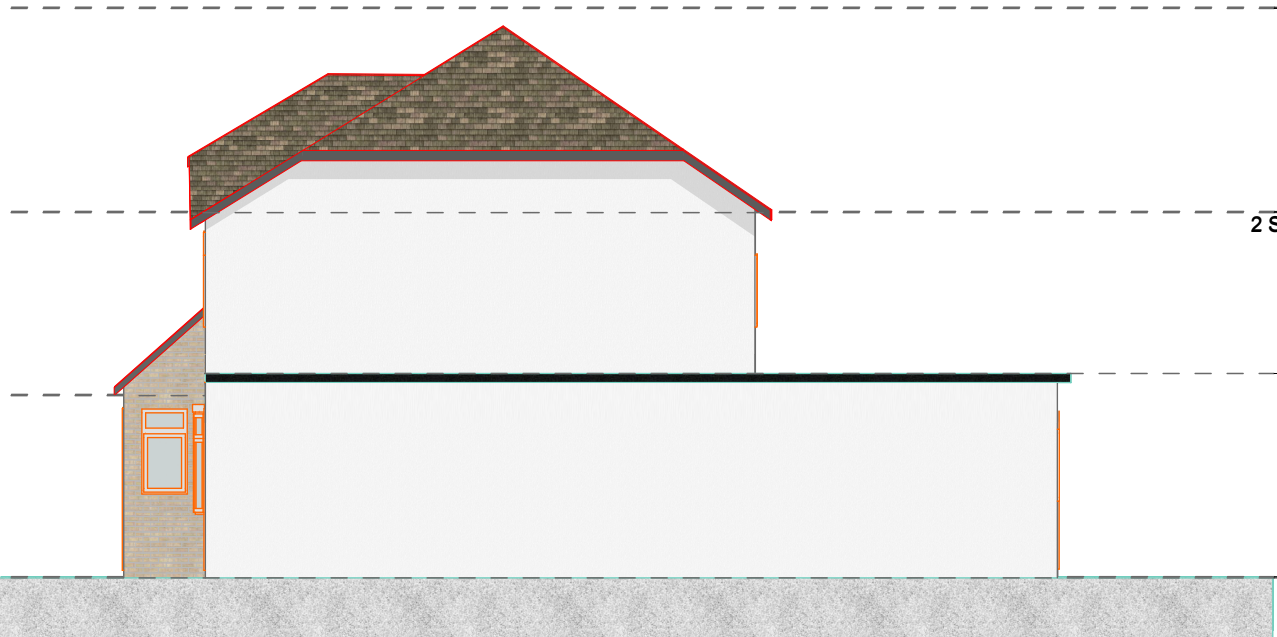


1:100 EX-Side1 Elevation 02


NOTES:
1. All dimensions are in mm unless noted otherwise.
2. All new materials used to match existing materials

 


A	First Issue	Feb-25-25	EF	AFR
Version	Amendments	Date:	Check By:	Drawn By:
 E-mail: admin@engineering-ef.com Tel: 07434 658 624		Purpose: Prior approval (for 4m rear extension)	Site Address: 68 Collingwood Rd - Uxbridge - UB8 3EL	
		Drawing Name: Existing Elevations	Project Number: 031120	Client name: Rajiv kumar
		Drawing Scale 1: 100	Layout ID A.02.1	Revision A

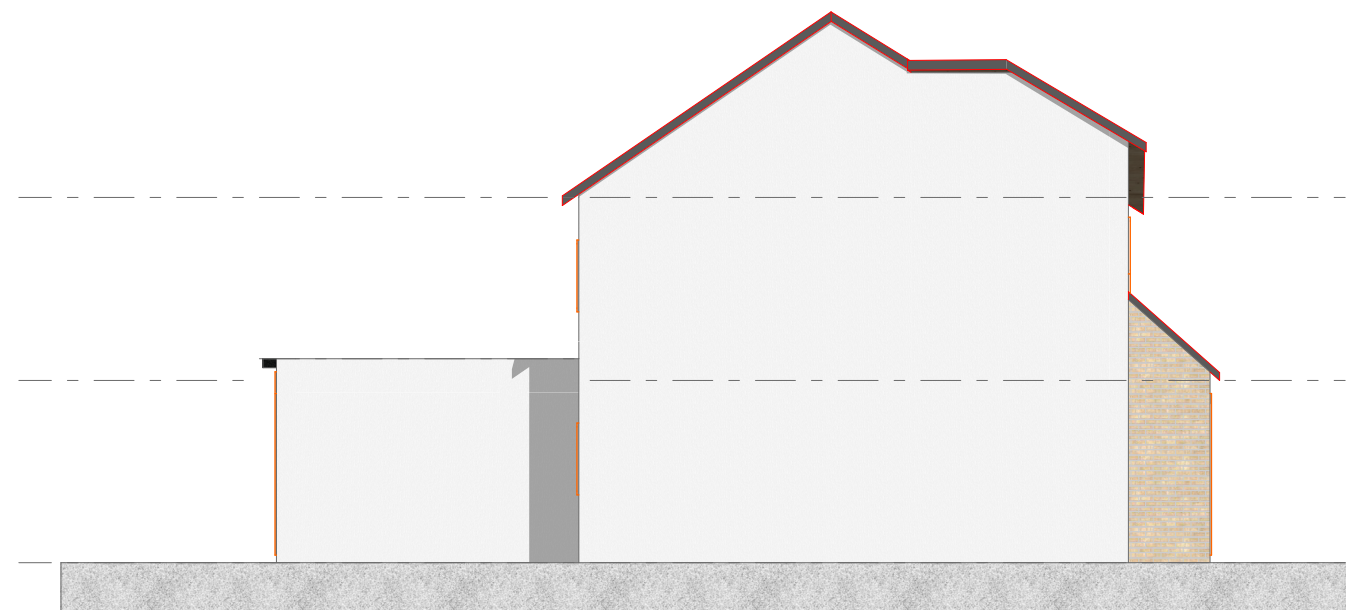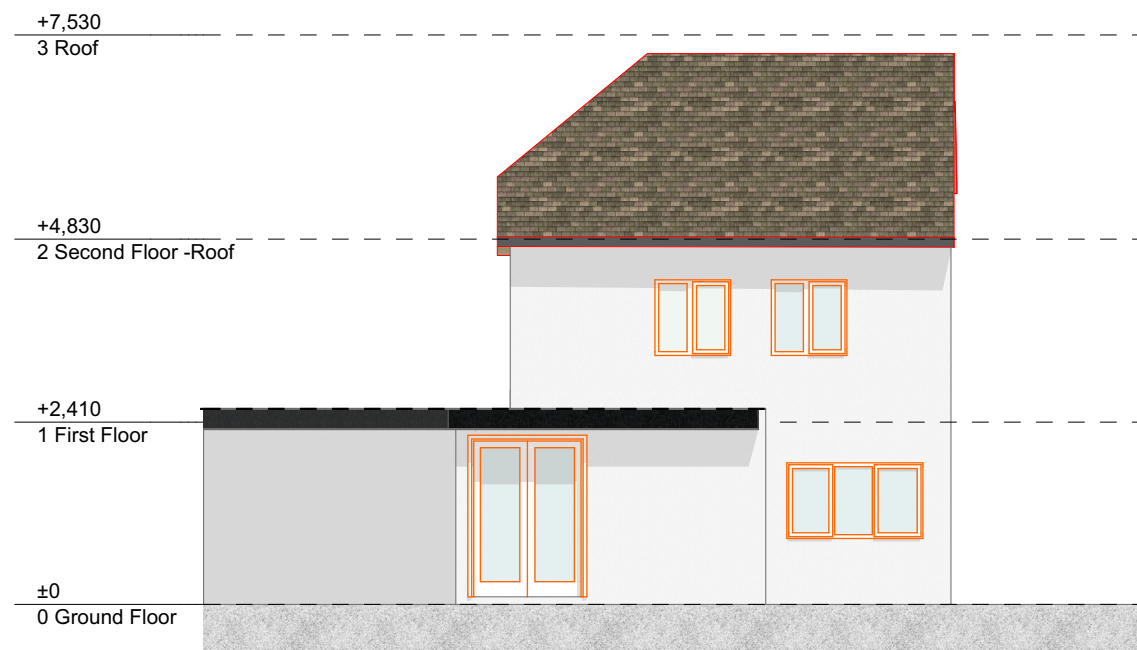


NOTES:
1. All dimensions are in mm unless noted otherwise.
2. All new materials used to match existing materials

 


A	First Issue	Feb-25-25	EF	AFR
Version	Amendments	Date:	Check By:	Drawn By:
 E-mail: admin@engineering-ef.com Tel: 07434 658 624		Purpose: Prior approval (for 4m rear extension)	Site Address: 68 Collingwood Rd - Uxbridge - UB8 3EL	
		Drawing Name: Existing Elevations	Project Number: 031120	Client name: Rajiv kumar
		Drawing Scale 1: 100	Layout ID A.02.2	Revision A

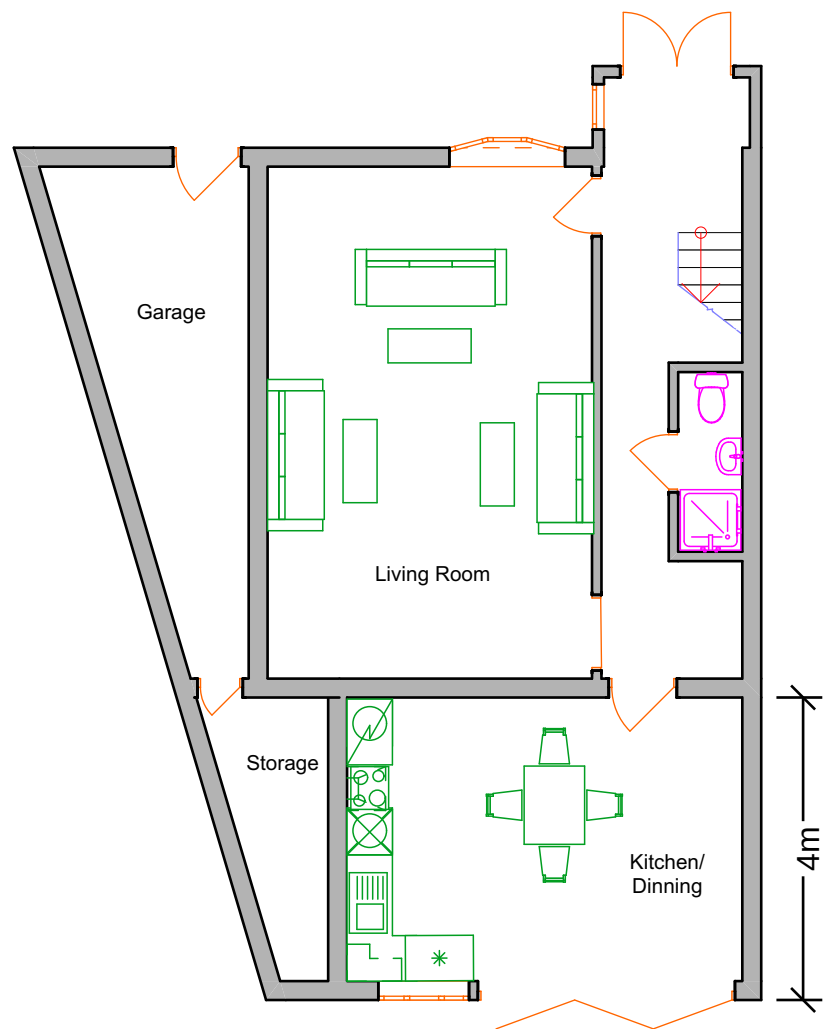

1:100 PR-Ground Floor 0.

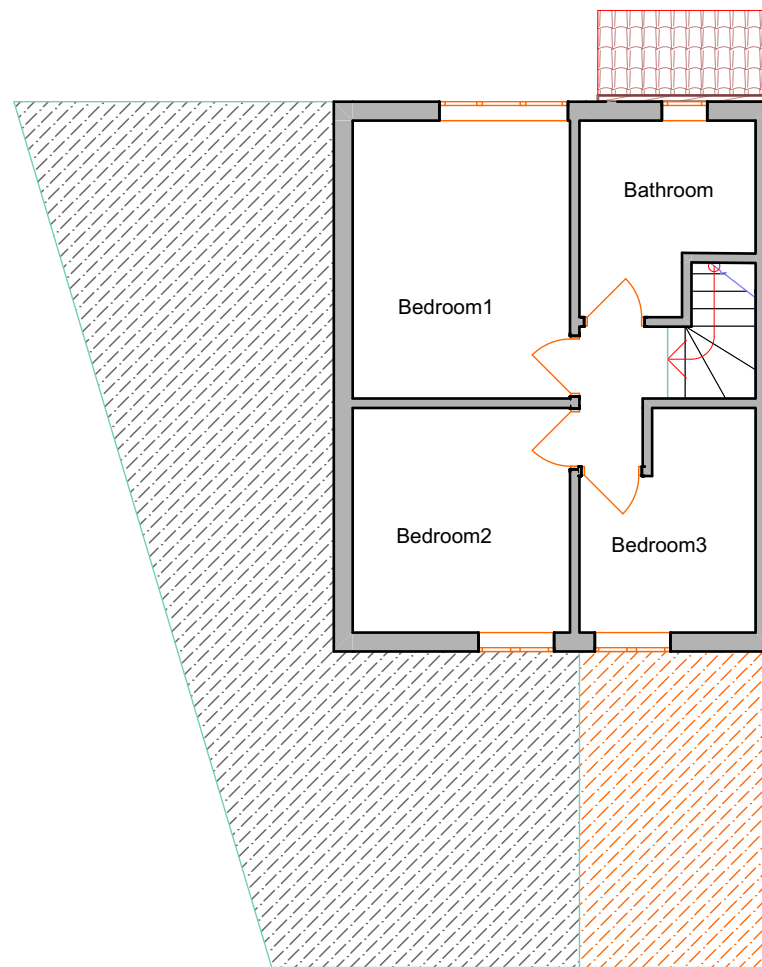


1:100 PR-First Floor 1.

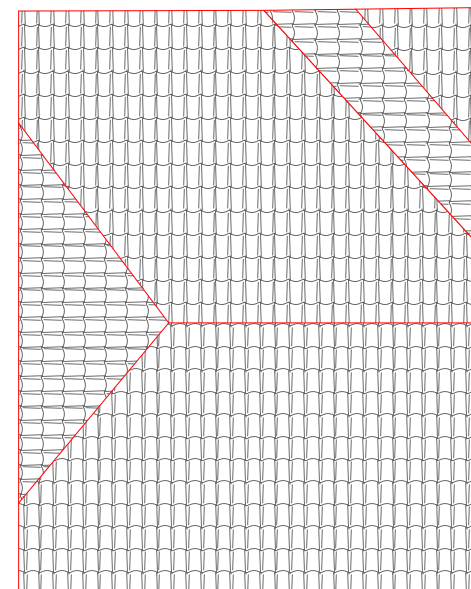


1:100 PR-Roof Plan 3.


NOTES:
1. All dimensions are in mm unless noted otherwise.
2. All new materials used to match existing materials

 

A	First Issue	Feb-25-25	EF	AFR
Version	Amendments	Date:	Check By:	Drawn By:
 E-mail: admin@engineering-ef.com Tel: 07434 658 624		Purpose: Prior approval (for 4m rear extension)	Site Address: 68 Collingwood Rd - Uxbridge - UB8 3EL	
		Drawing Name: Proposed Plans	Project Number: 031120	Client name: Rajiv kumar
		Drawing Scale 1: 100	Layout ID A.03.1	Revision A

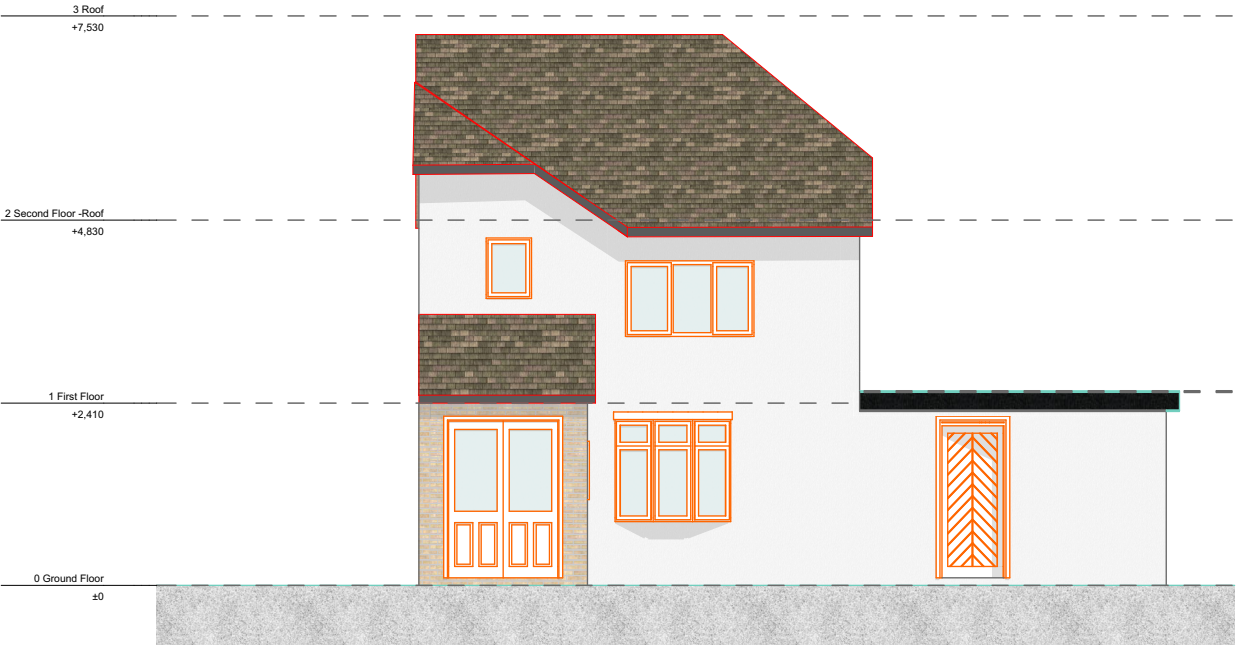


1:100 PR-Front Elevation 01

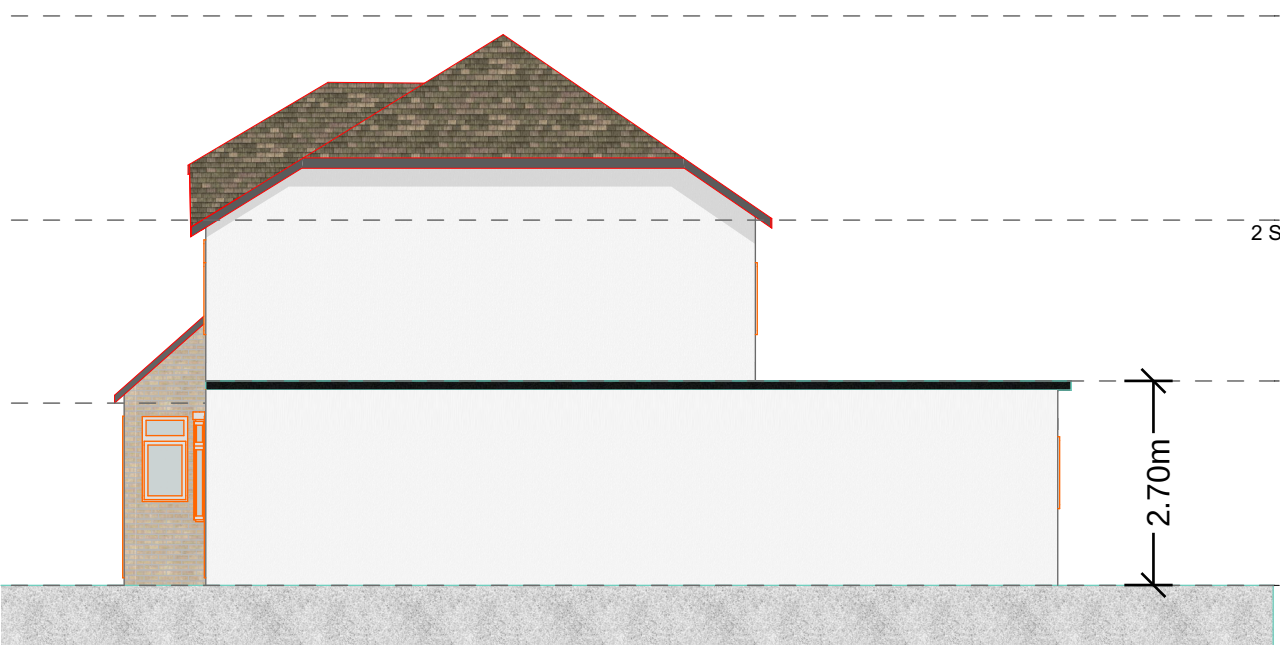


1:100 PR-Side1 Elevation 02


NOTES:
1. All dimensions are in mm unless noted otherwise.
2. All new materials used to match existing materials

 

A	First Issue	Feb-25-25	EF	AFR
Version	Amendments	Date:	Check By:	Drawn By:
 E-mail: admin@engineering-ef.com Tel: 07434 658 624		Purpose: Prior approval (for 4m rear extension)	Site Address: 68 Collingwood Rd - Uxbridge - UB8 3EL	
		Drawing Name: Proposed Elevations	Project Number: 031120	Client name: Rajiv kumar
		Drawing Scale 1: 100	Layout ID A.04.1	Revision A

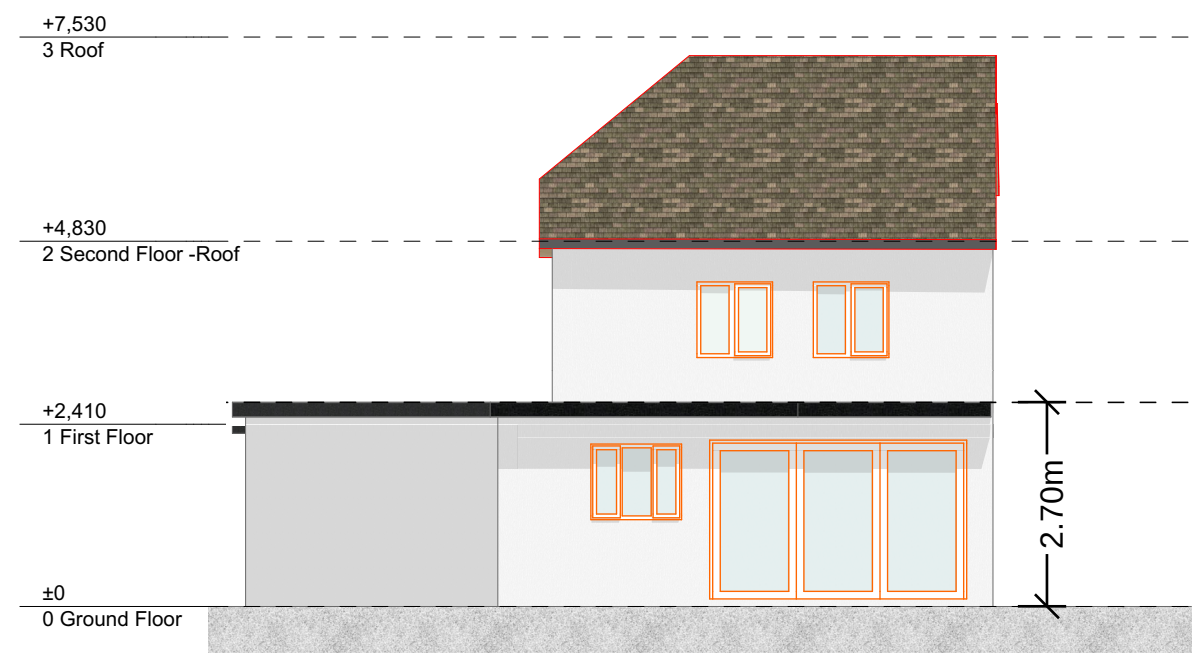


1:100 PR-Rear Elevation 03

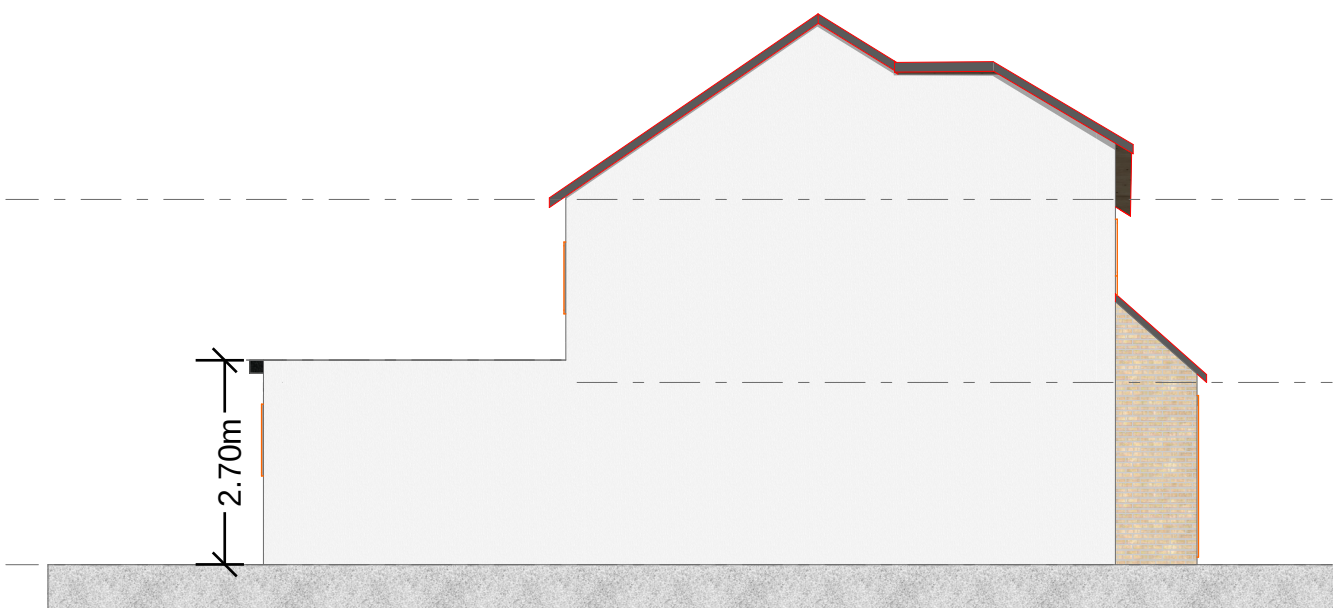

1:100 PR-Side2 Elevation 04

NOTES:
1. All dimensions are in mm unless noted otherwise.
2. All new materials used to match existing materials

 

A	First Issue	Feb-25-25	EF	AFR
Version	Amendments	Date:	Check By:	Drawn By:
 E-mail: admin@engineering-ef.com Tel: 07434 658 624		Purpose: Prior approval (for 4m rear extension)	Site Address: 68 Collingwood Rd - Uxbridge - UB8 3EL	
		Drawing Name: Proposed Elevations	Project Number: 031120	Client name: Rajiv kumar
		Drawing Scale 1: 100	Layout ID A.04.2	Revision A