


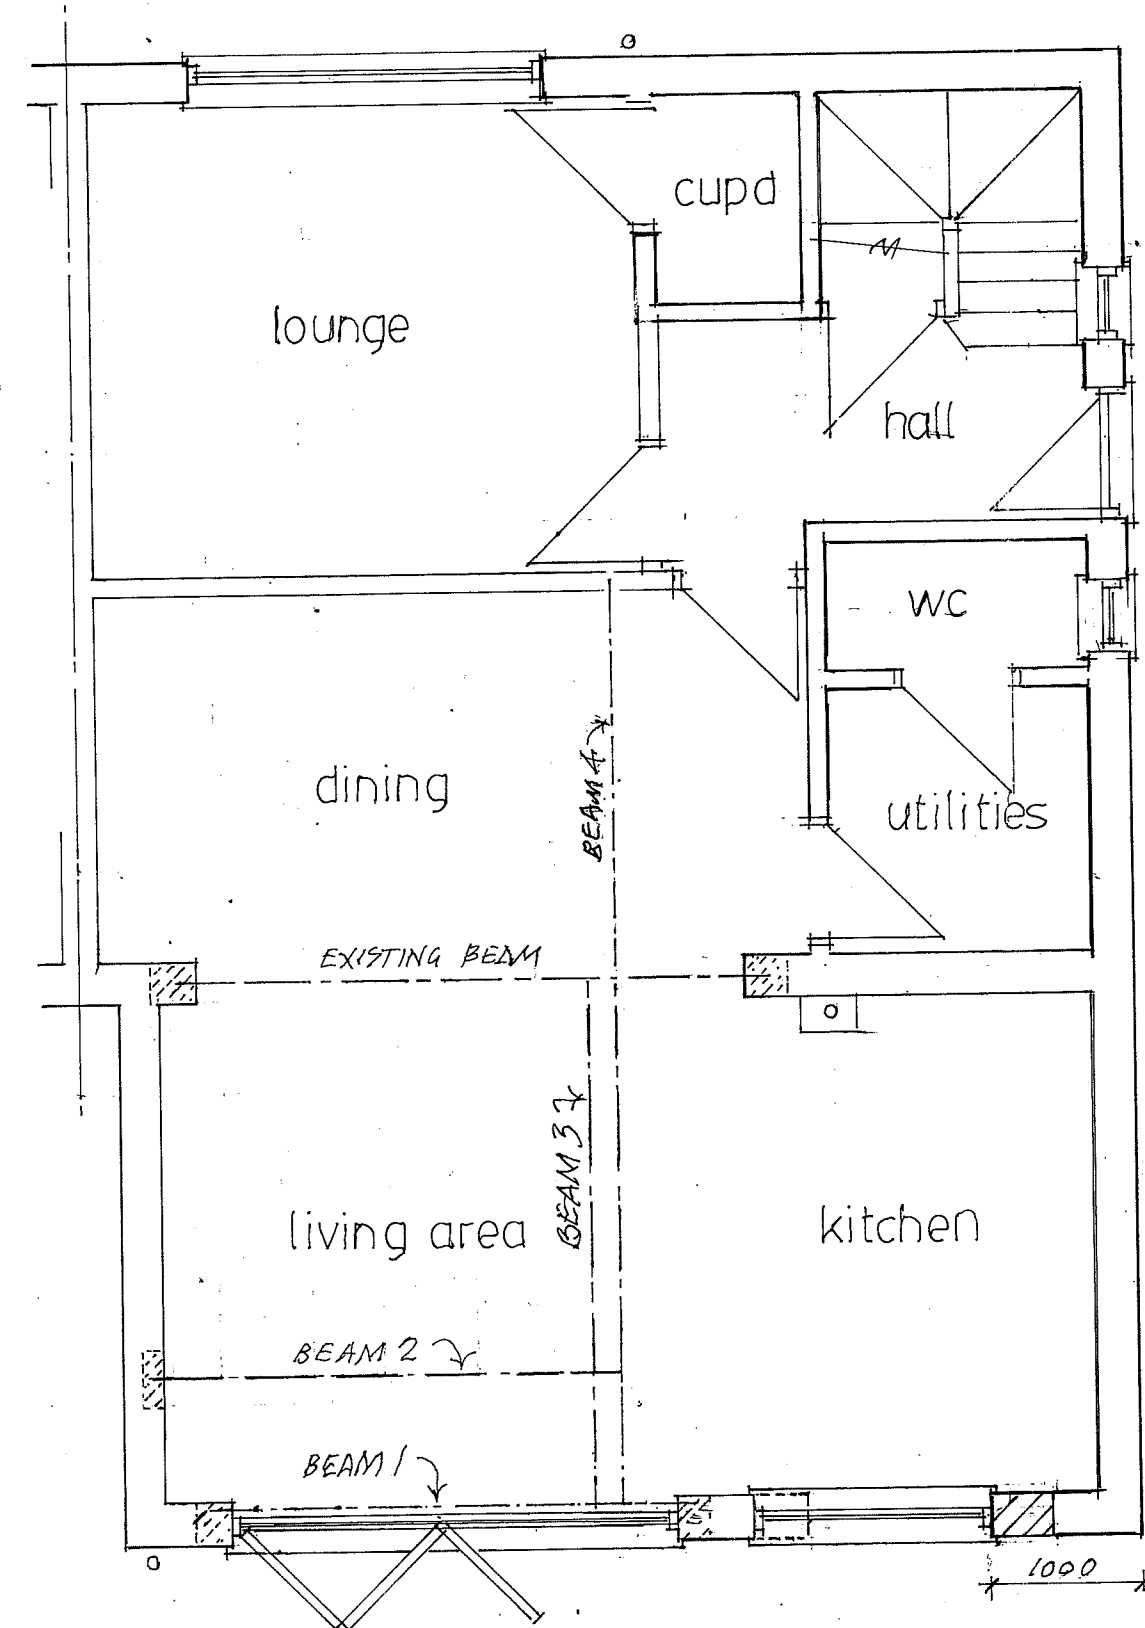
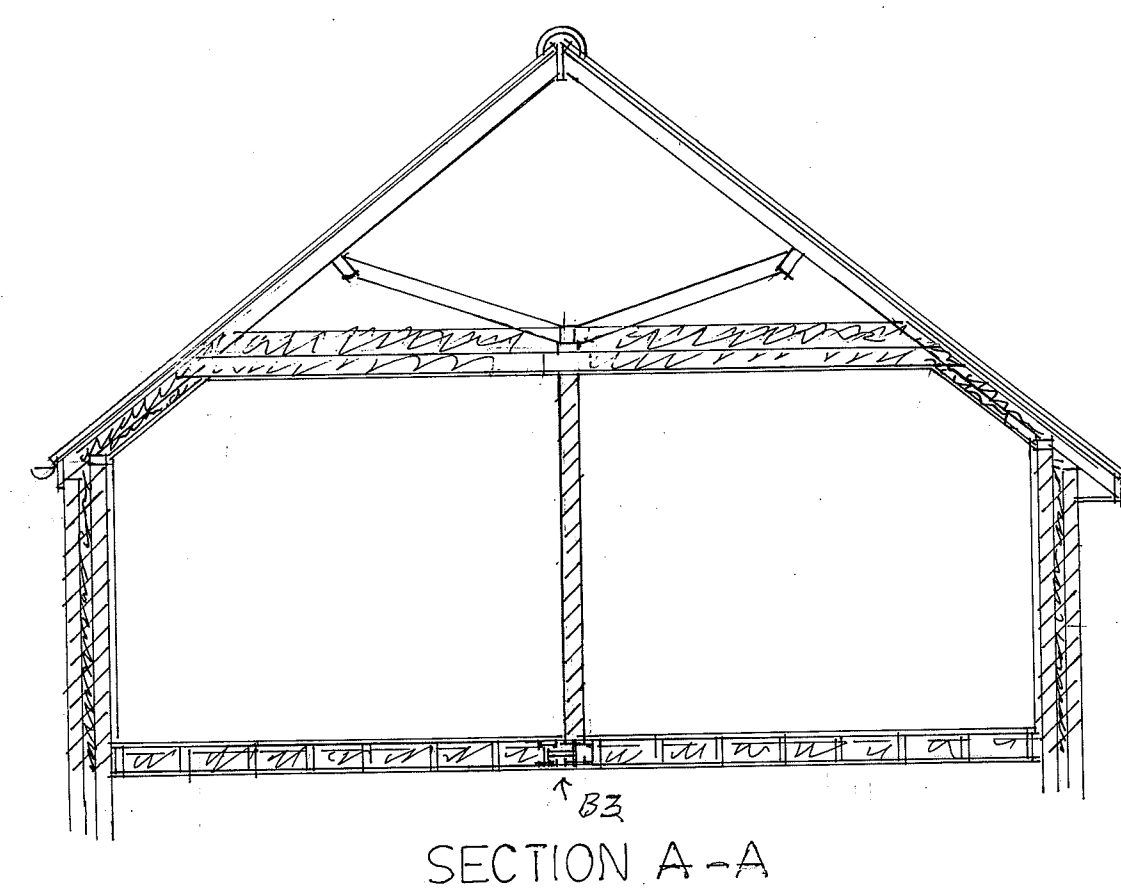
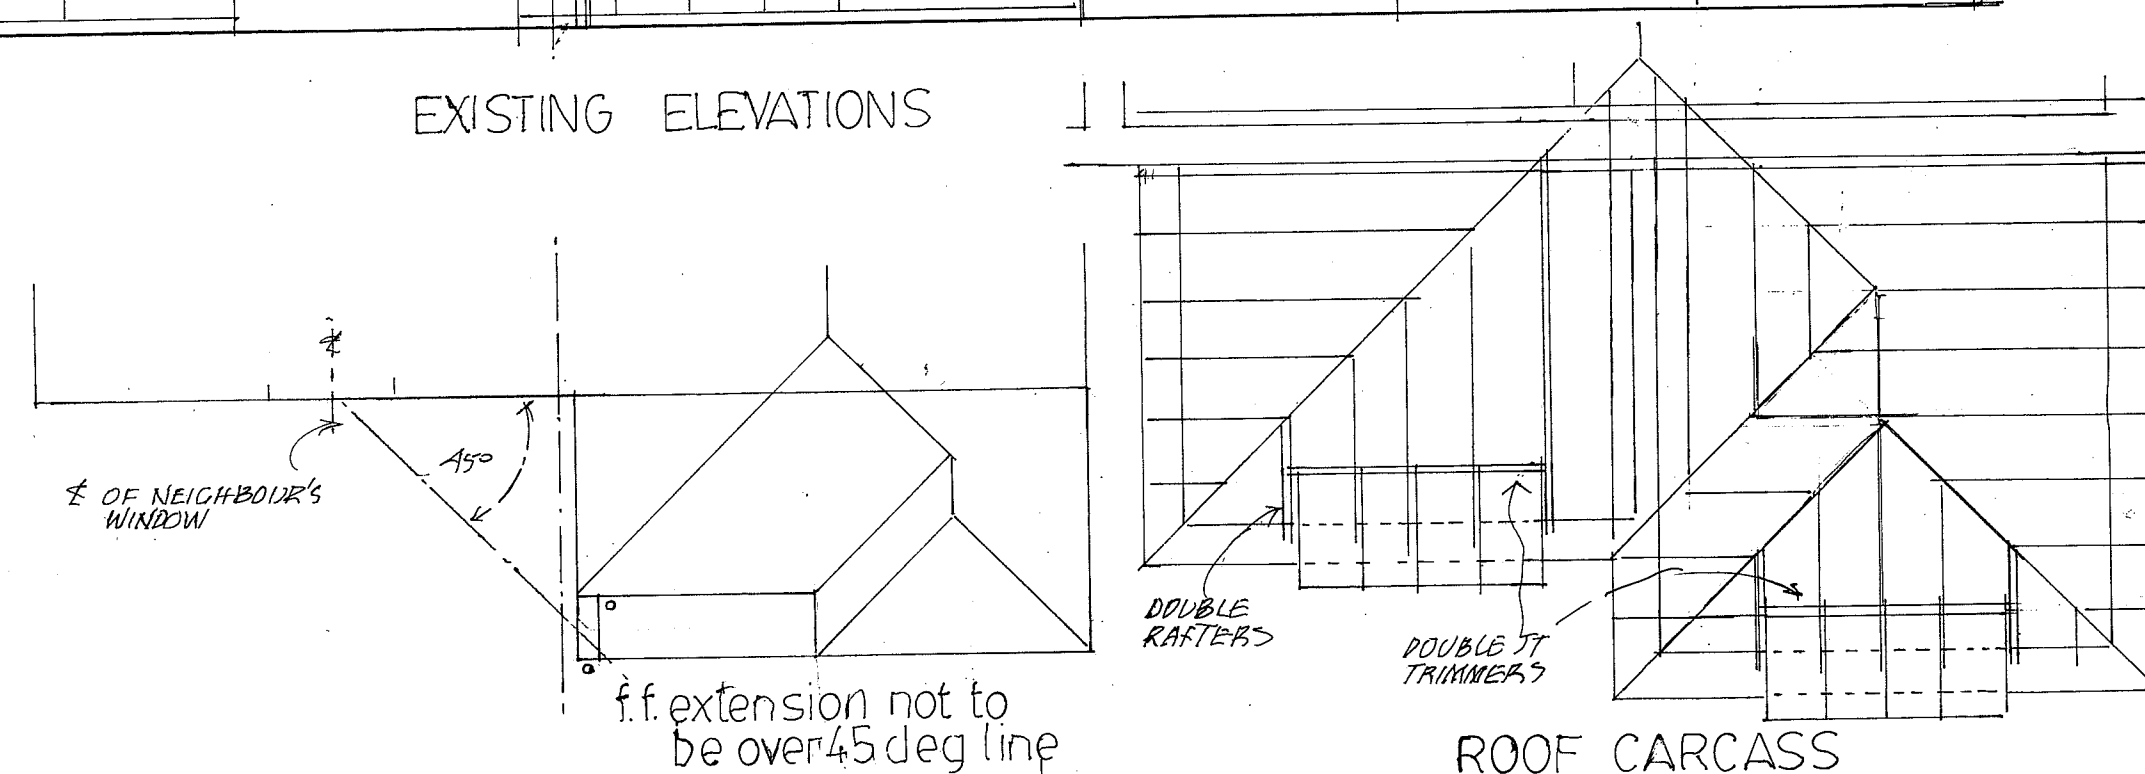
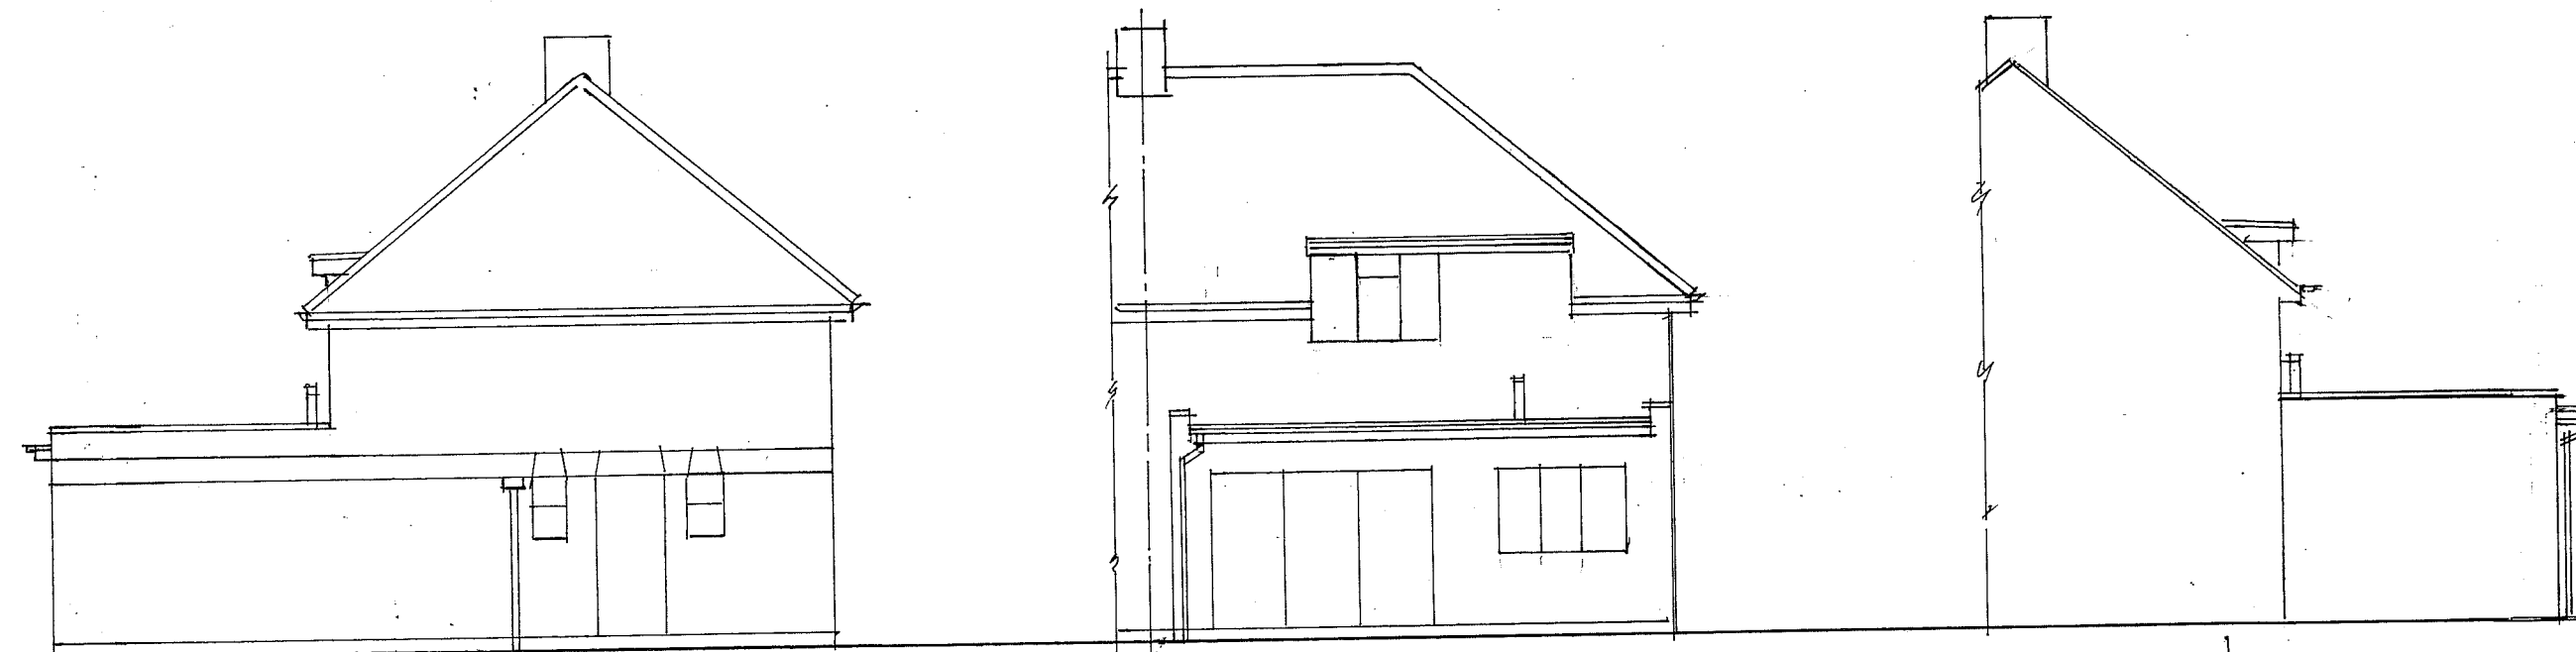


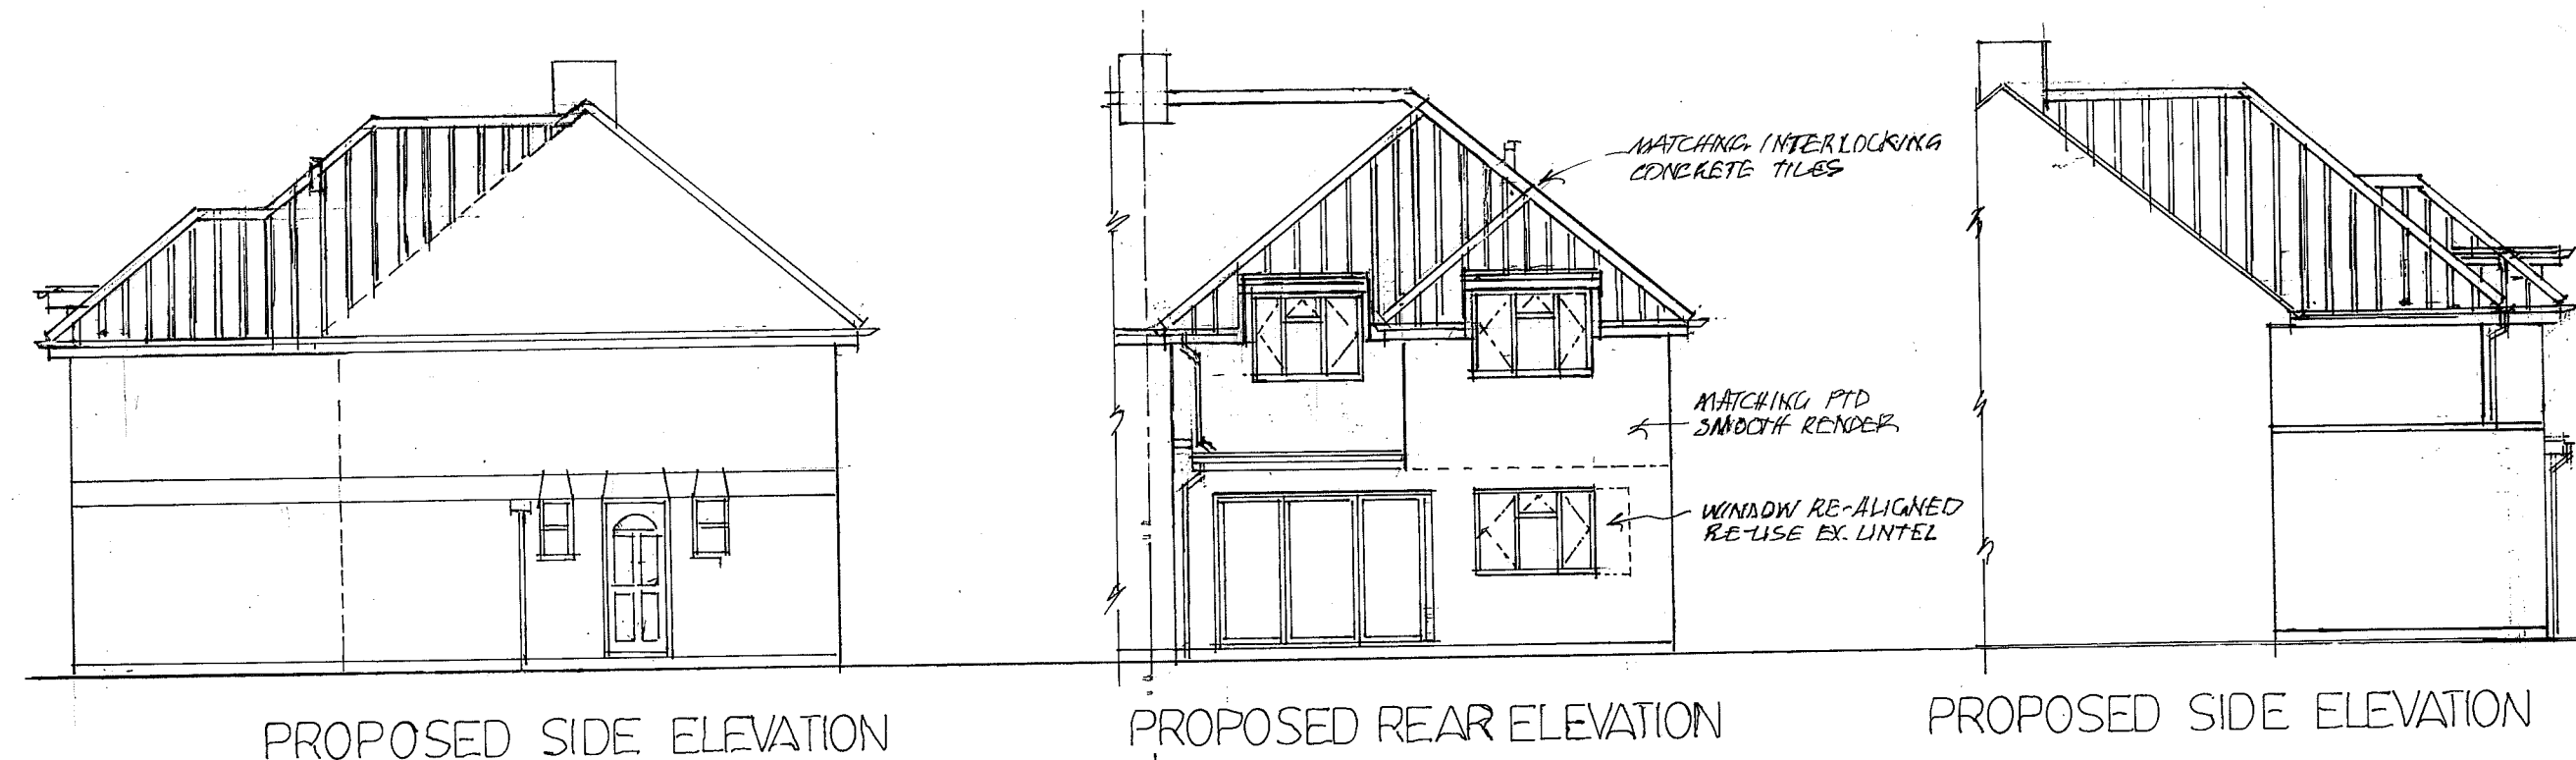



EXISTING GROUND FLOOR PLAN.

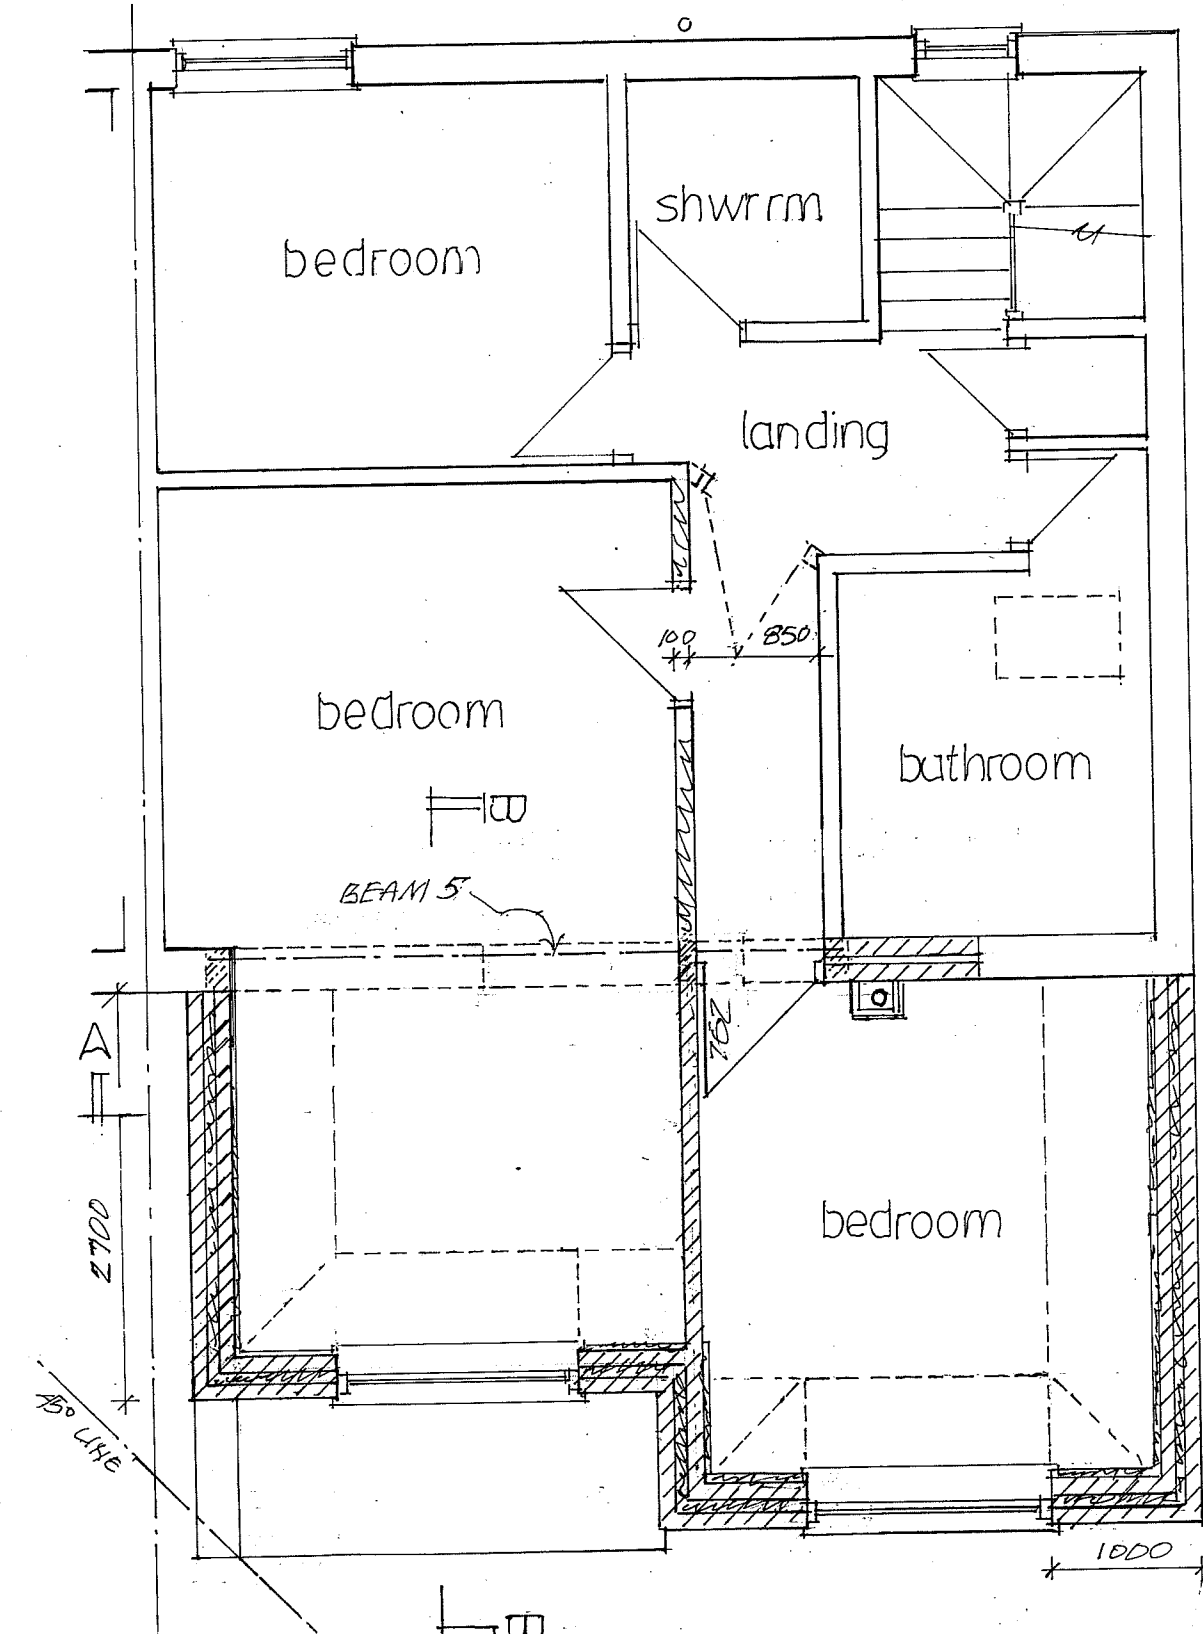

PROPOSED FIRST FLOOR PLAN

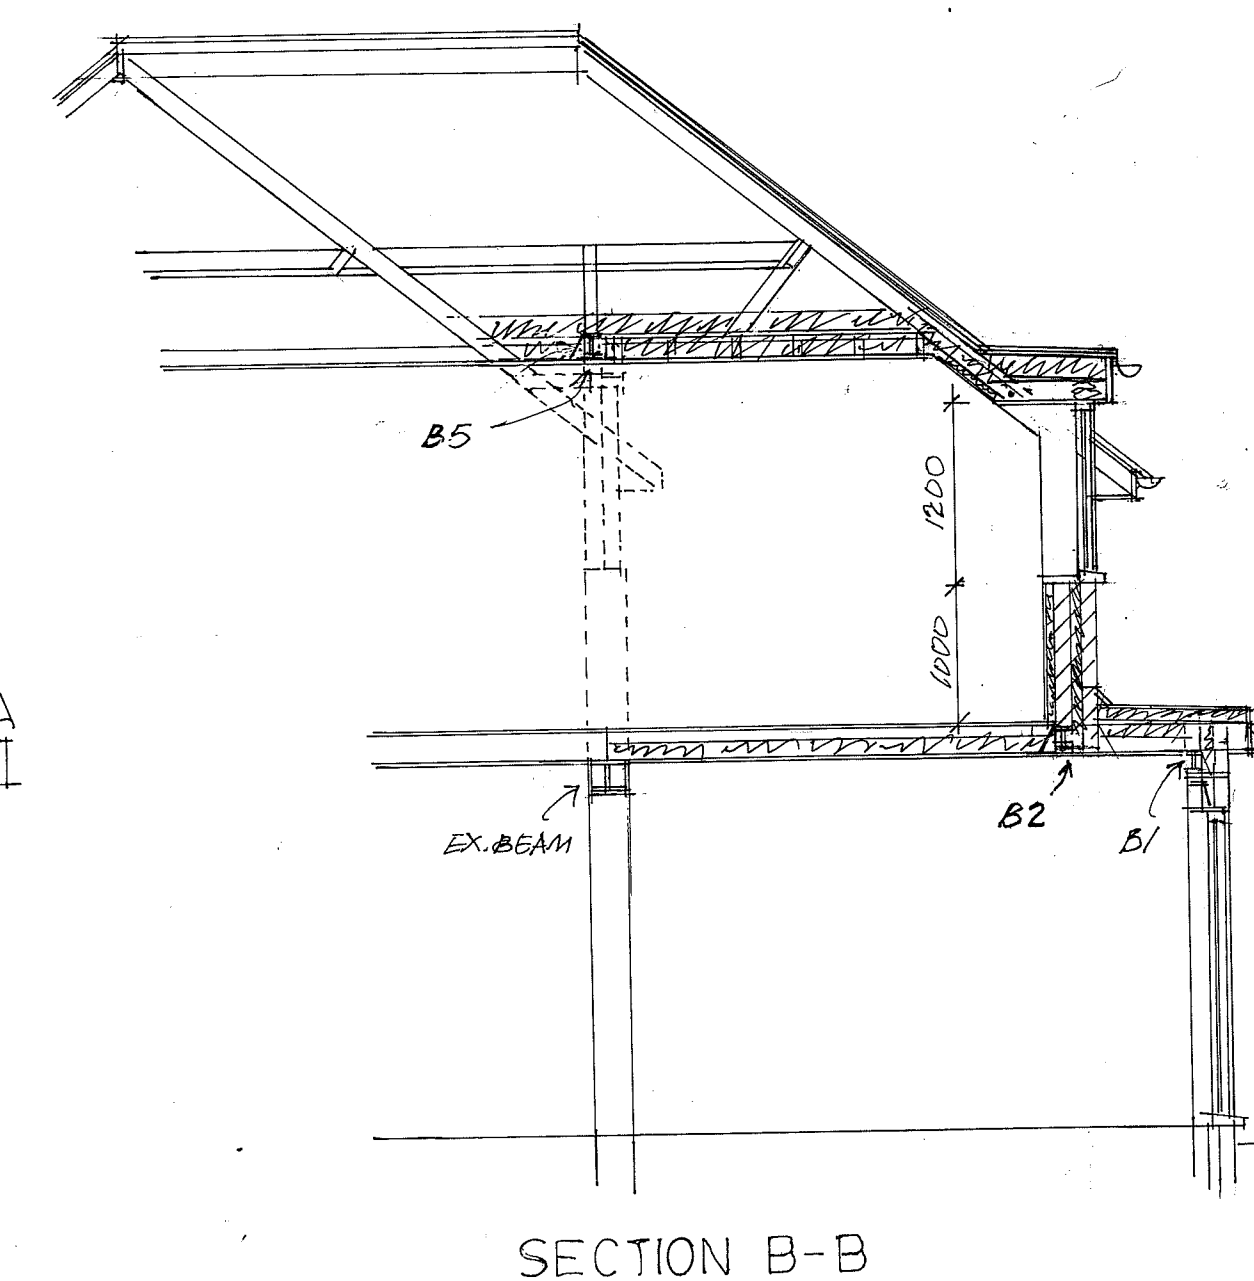

SECTION B-B

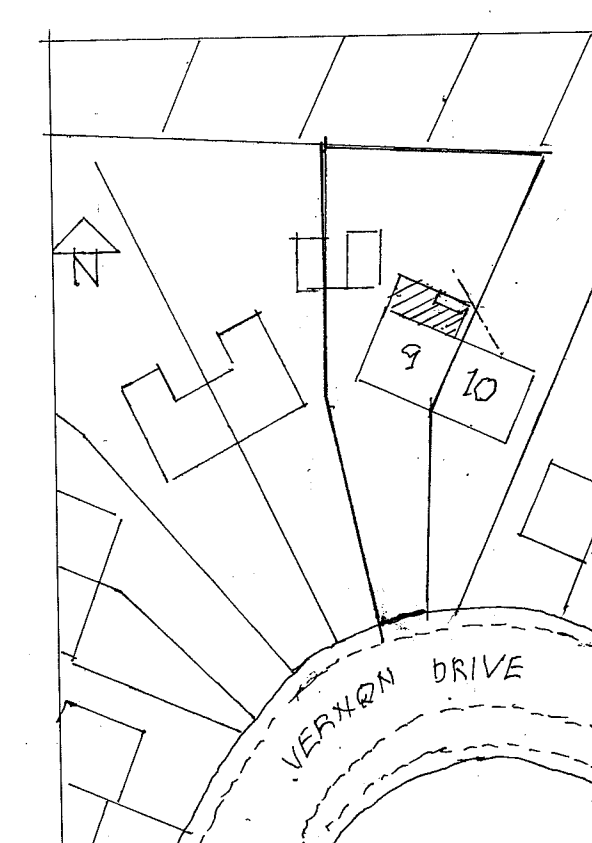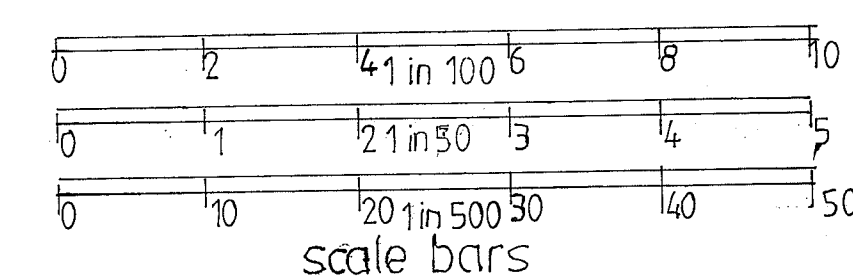

BLOCK PLAN
scale 1 in 500

A WALL & ROOF SHAPE AMENDED

Amendments

dm by KCP DESIGNS

Scheme PROPOSED FIRST FLOOR REAR EXTENSION

Property 9 Vernon Drive Harefield UB9 6EG

Client Mr J Lawlor

Date October 2022

Scale 1 in 50, 100 & 500 on A1

Drg no H/6499/1 A