



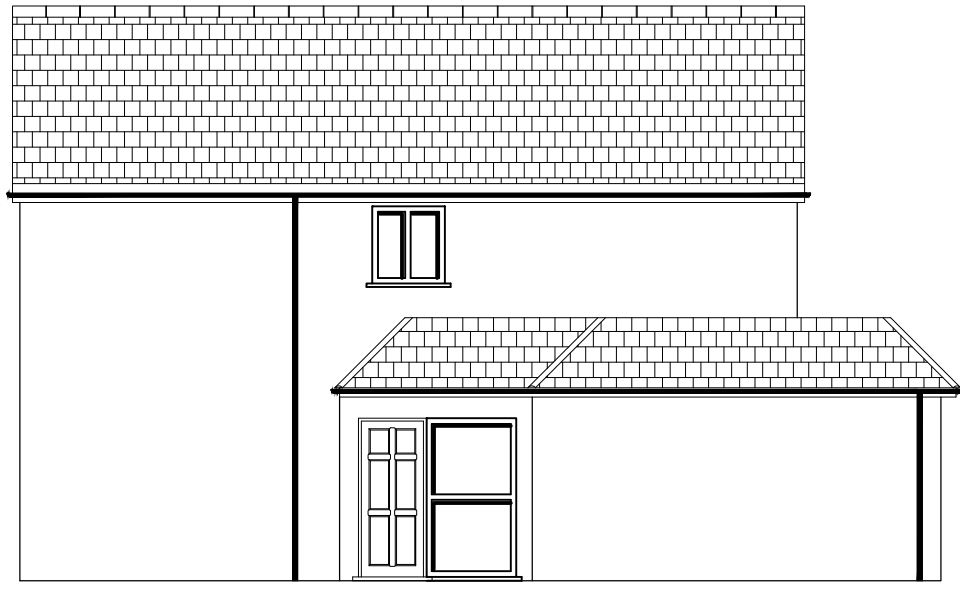


EXISTING SIDE ELEVATION
SCALE 1:100



EXISTING FRONT ELEVATION
SCALE 1:100

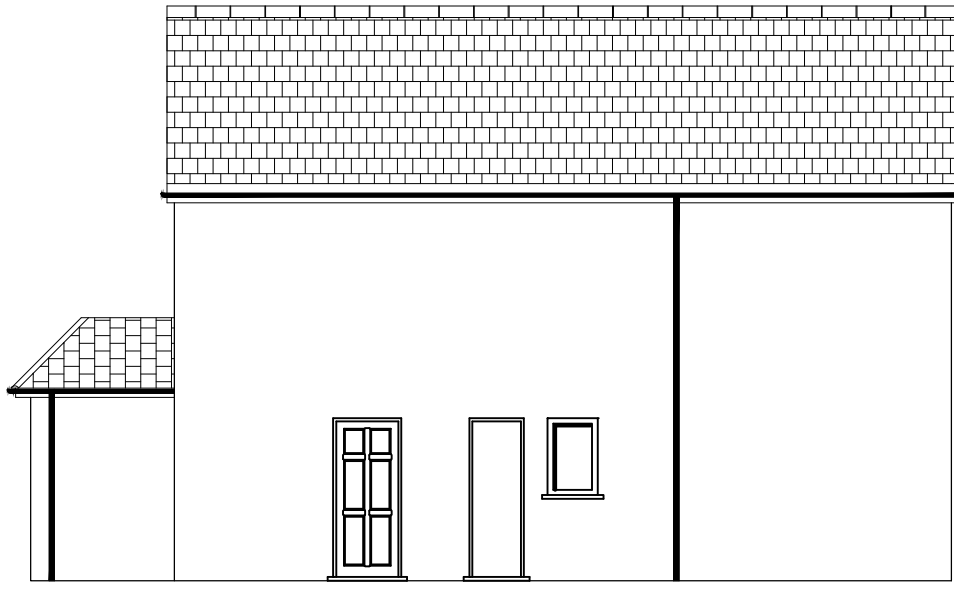


EXISTING SIDE ELEVATION
SCALE 1:100

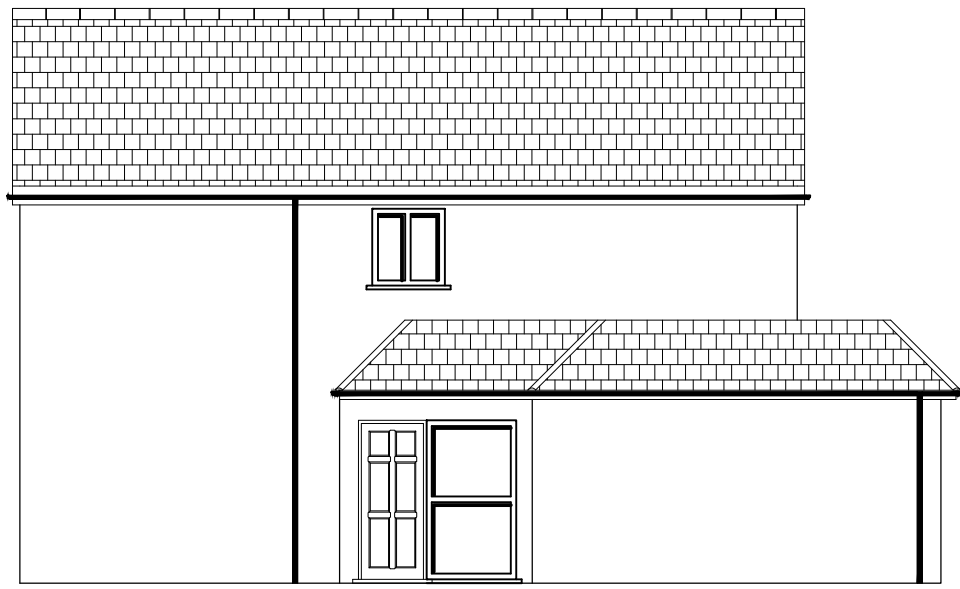


PROPOSED SIDE ELEVATION
SCALE 1:100




PROPOSED FRONT ELEVATION
SCALE 1:100
ROOF TILES TO MATCH EXISTING
WINDOW TO MATCH EXISTING
BRICKWORK TO MATCH EXISTING

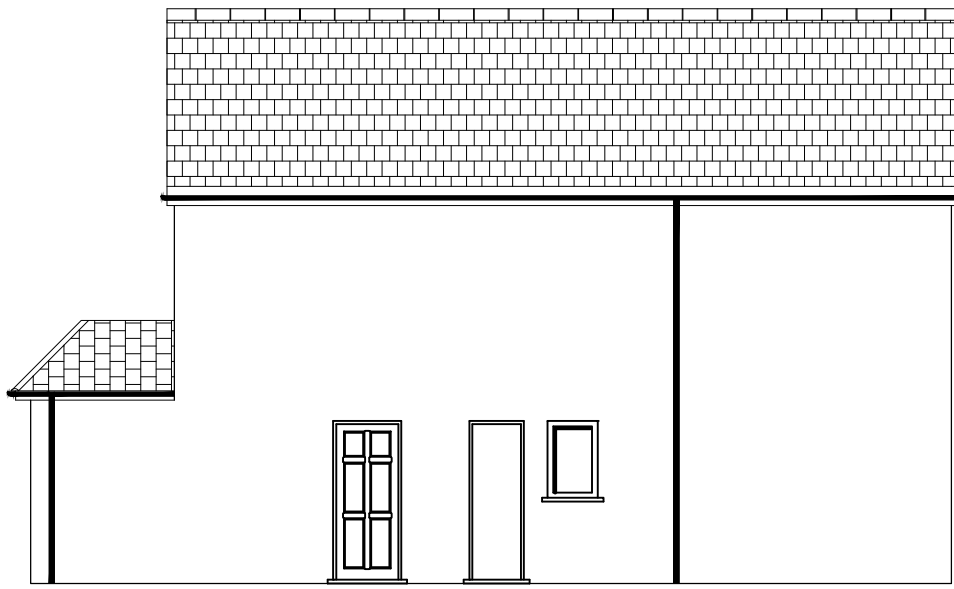


PROPOSED SIDE ELEVATION
SCALE 1:100

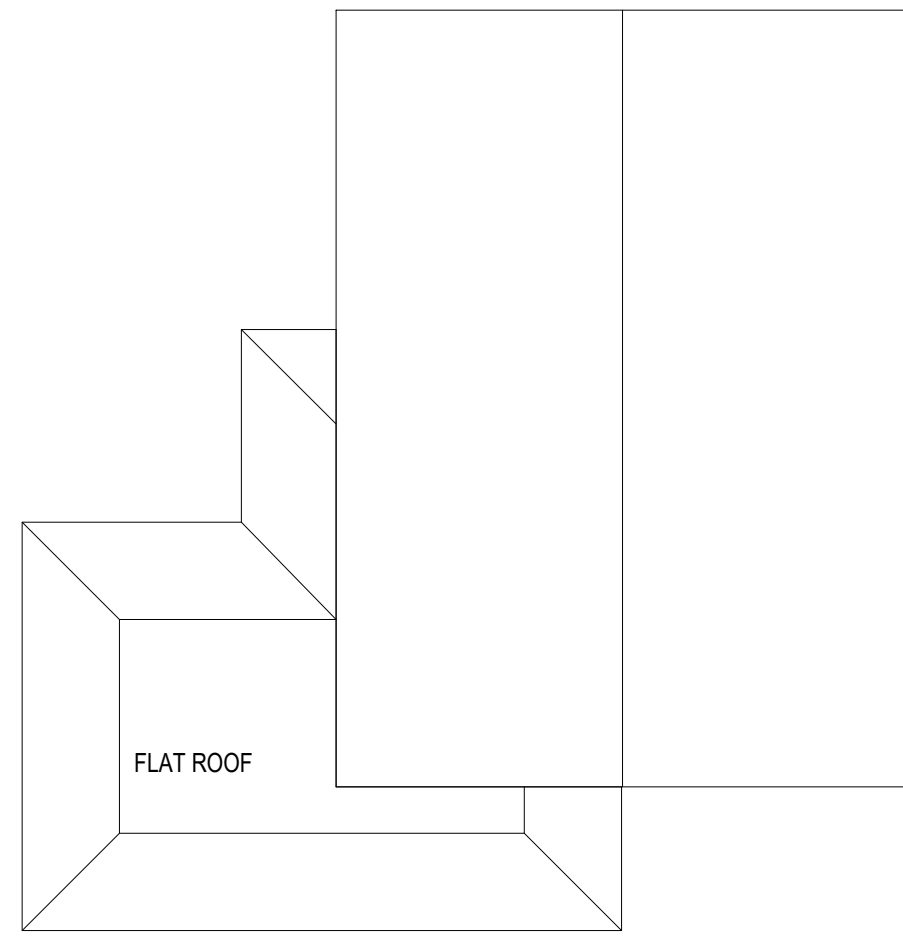


EXISTING ROOF PLAN
SCALE 1:100

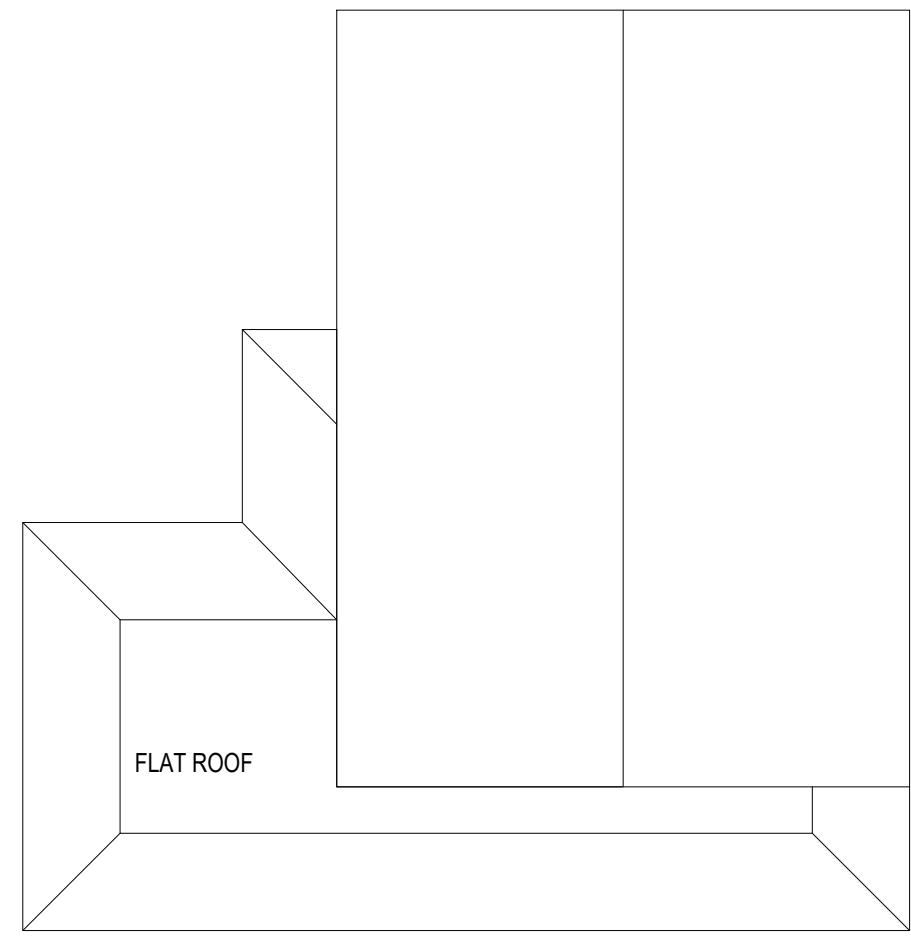


PROPOSED ROOF PLAN
SCALE 1:100

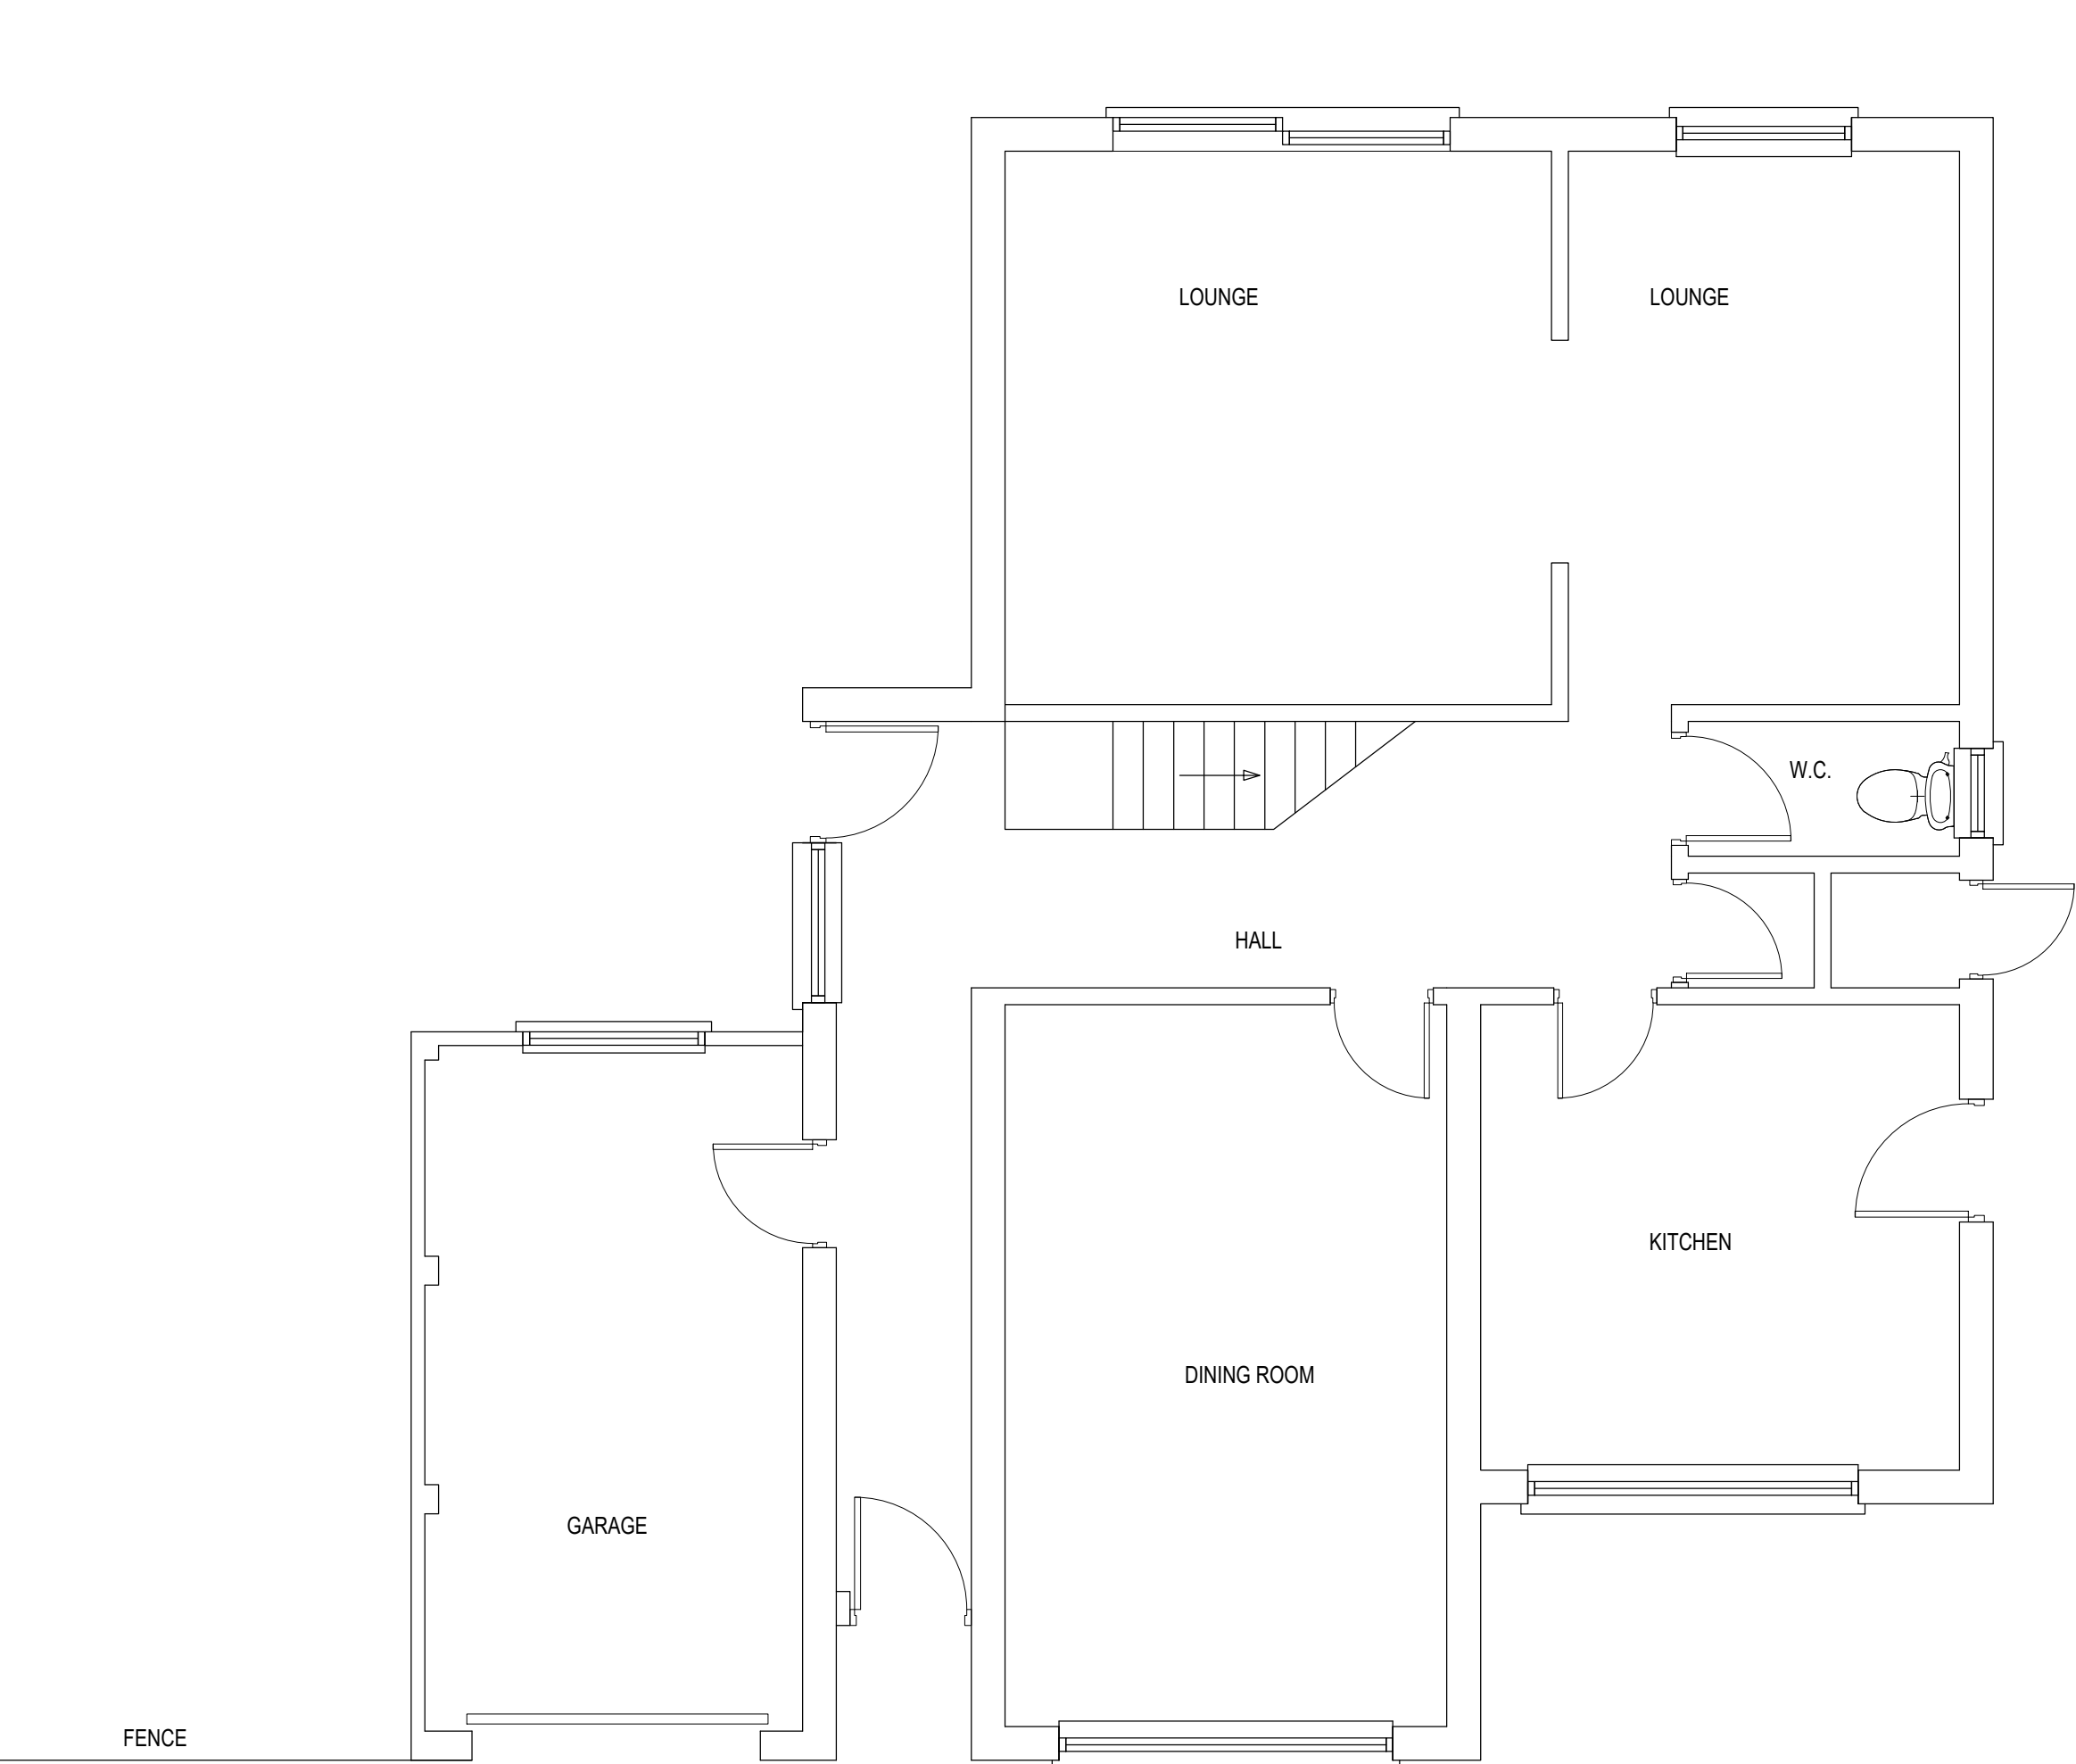


EXISTING GROUND FLOOR PLAN
SCALE 1:50

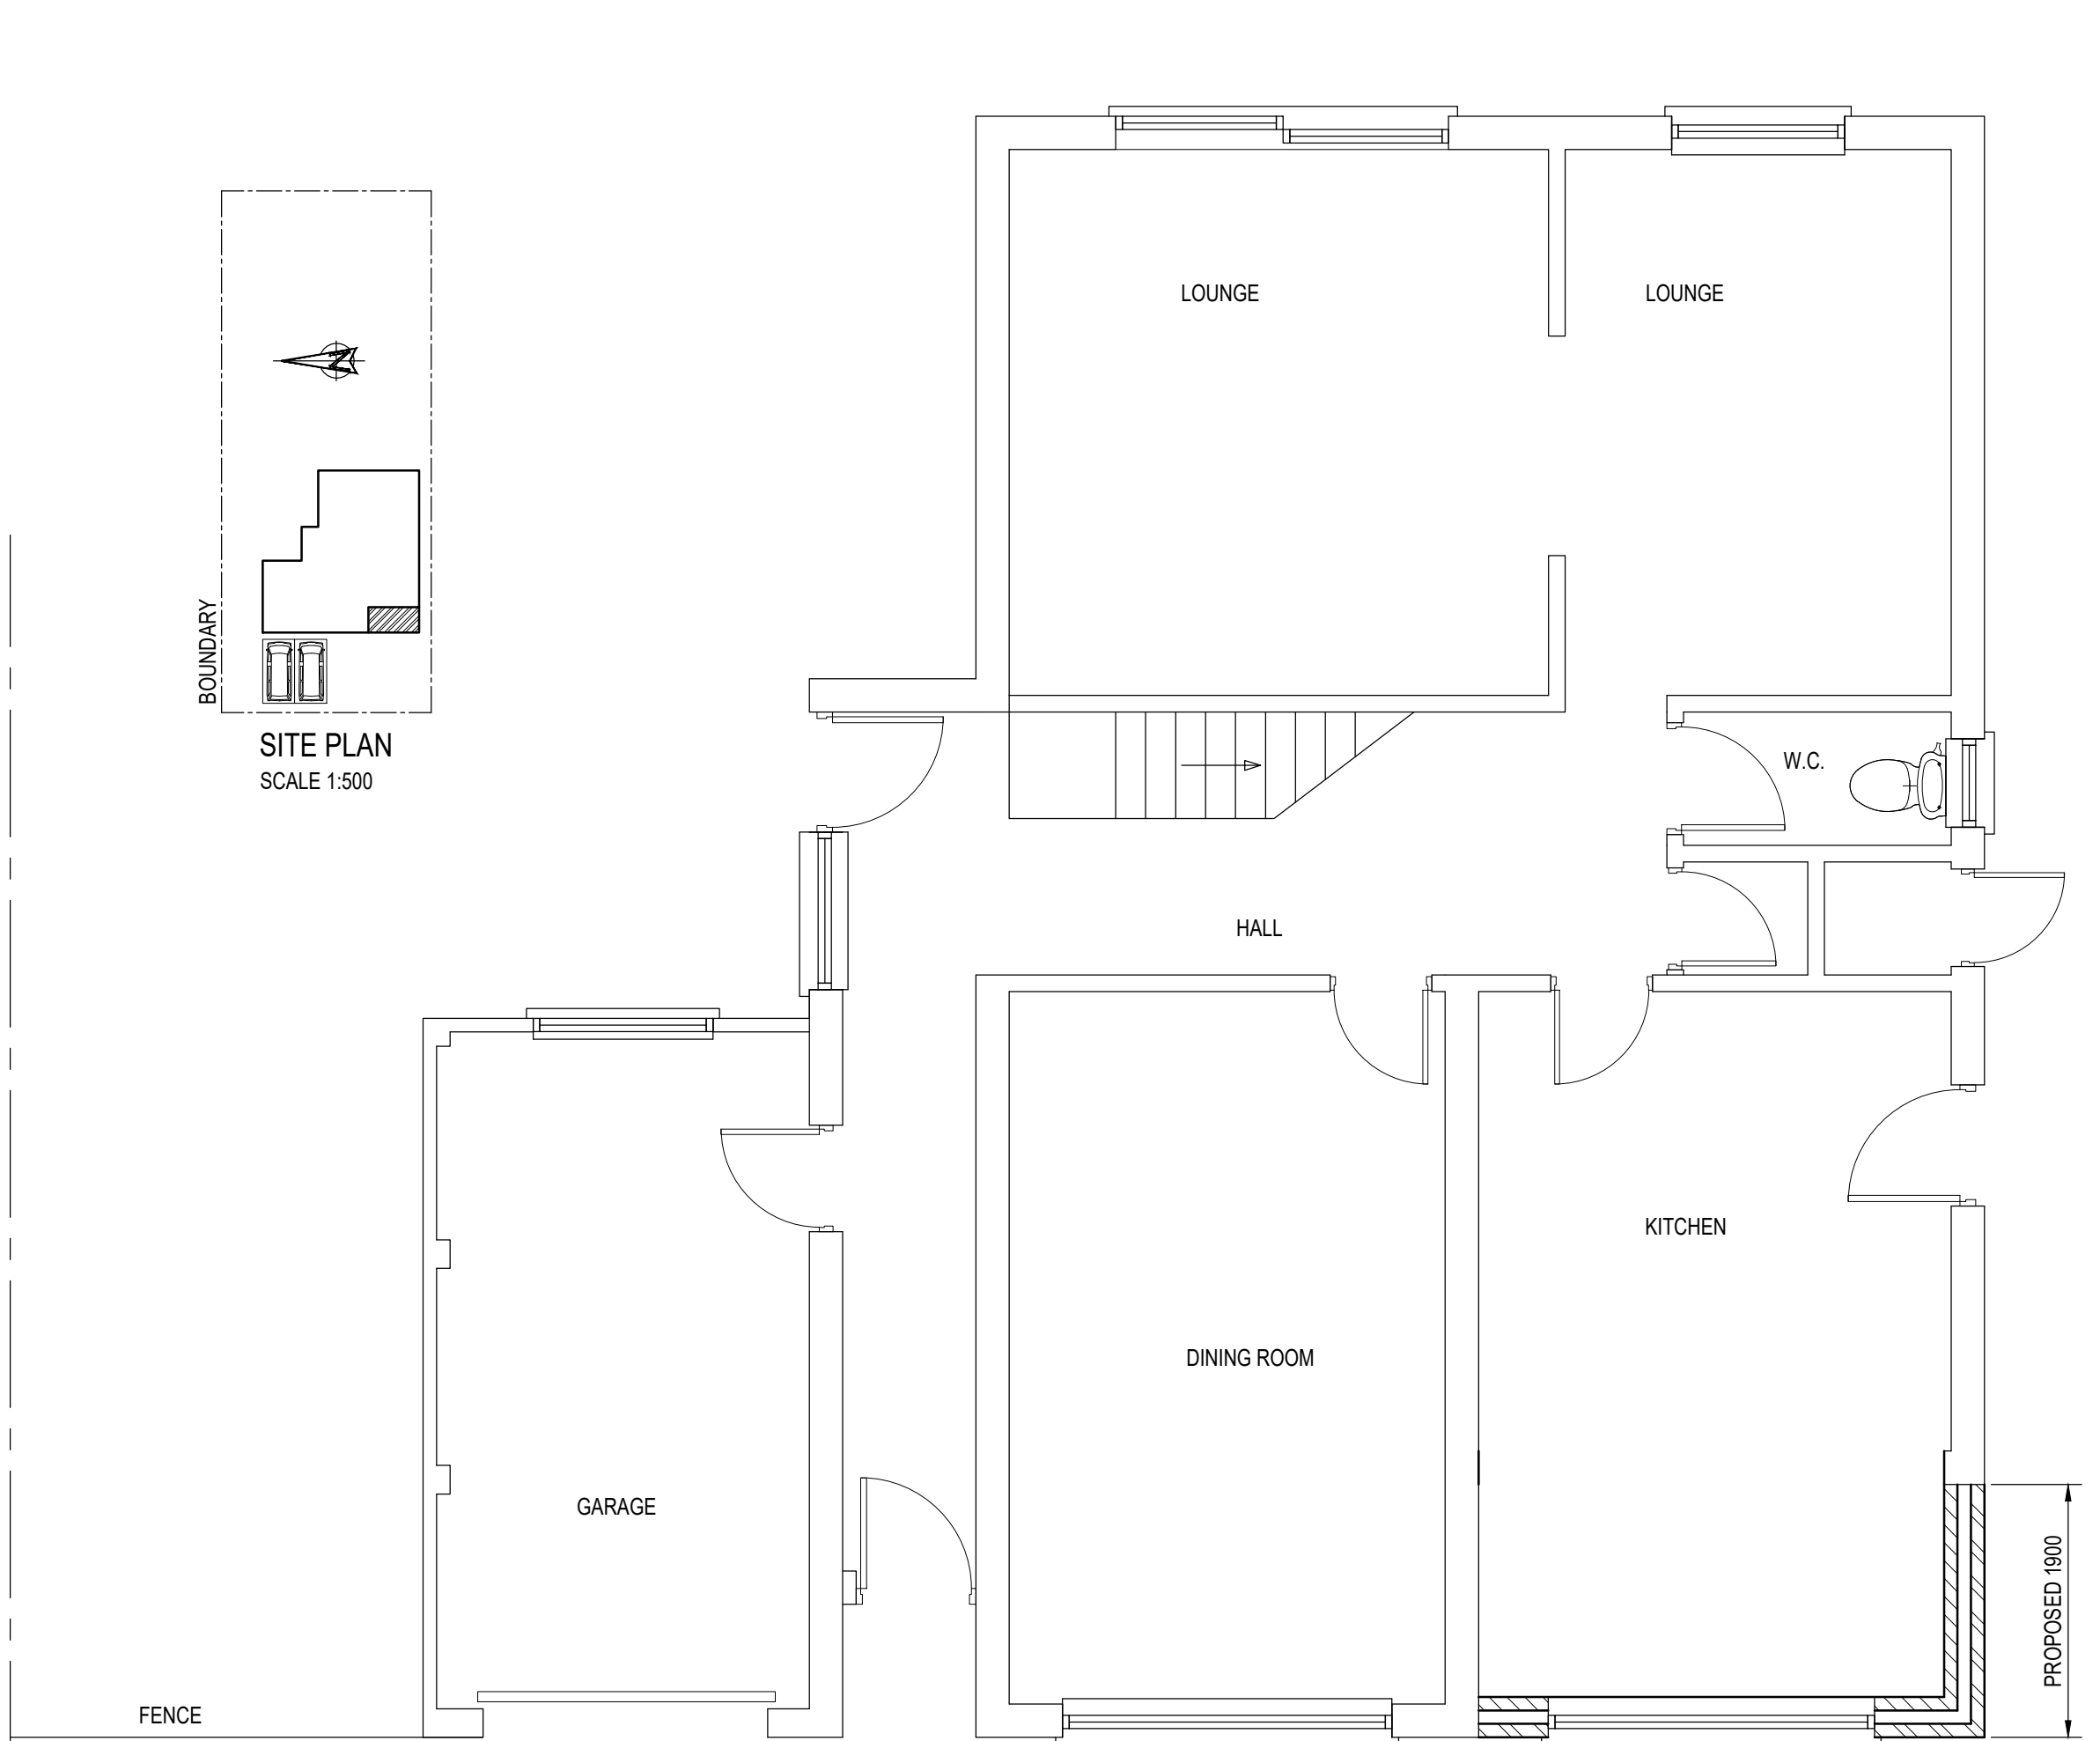

PROPOSED GROUND FLOOR PLAN
SCALE 1:50

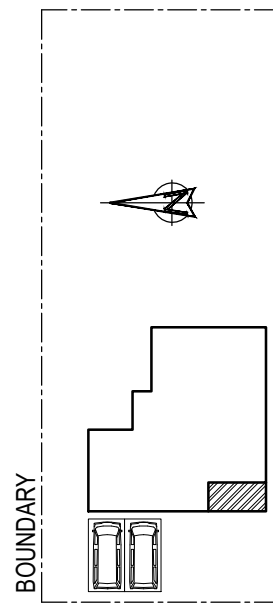

SITE PLAN
SCALE 1:500

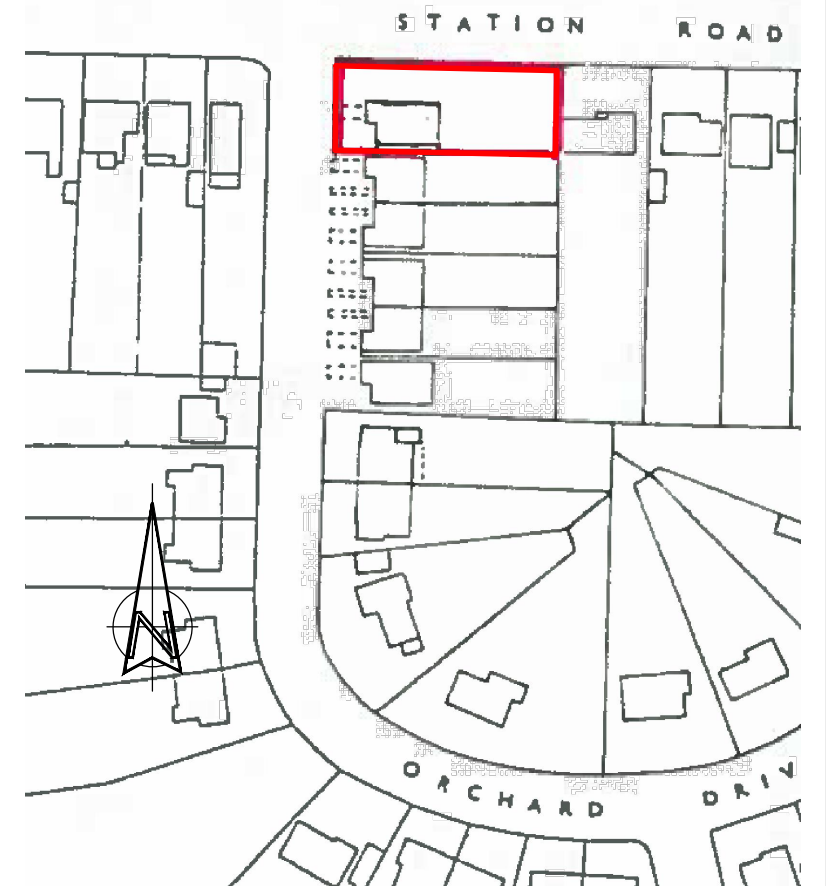


LOCATION PLAN
SCALE 1:1250

BOUNDARY

BOUNDARY

BOUNDARY

BOUNDARY

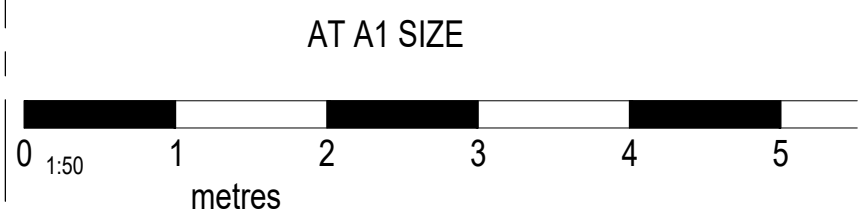

B	DRAWING AMENDED	09.07.18
A	SIDE ELEVATION ADDED	30.05.18
Rev.	Revision	Date

Client	MR. P. LAWRENCE
--------	-----------------

Project	28 ORCHARD DRIVE COWLEY UB8 3AF
---------	---------------------------------------

Title	SINGLE STOREY FRONT EXTENSION
-------	-------------------------------

Drawing Status:	FOR PLANNING DETERMINATION
-----------------	----------------------------

Date:	MAY 2018	Drawn by:	PS
Scales:	AS SHOWN AT A1	Checked:	

Job No.	4841	Org. No.	01	Rev.	B
---------	------	----------	----	------	---