


Proposed Site Plan

Scale 1:100

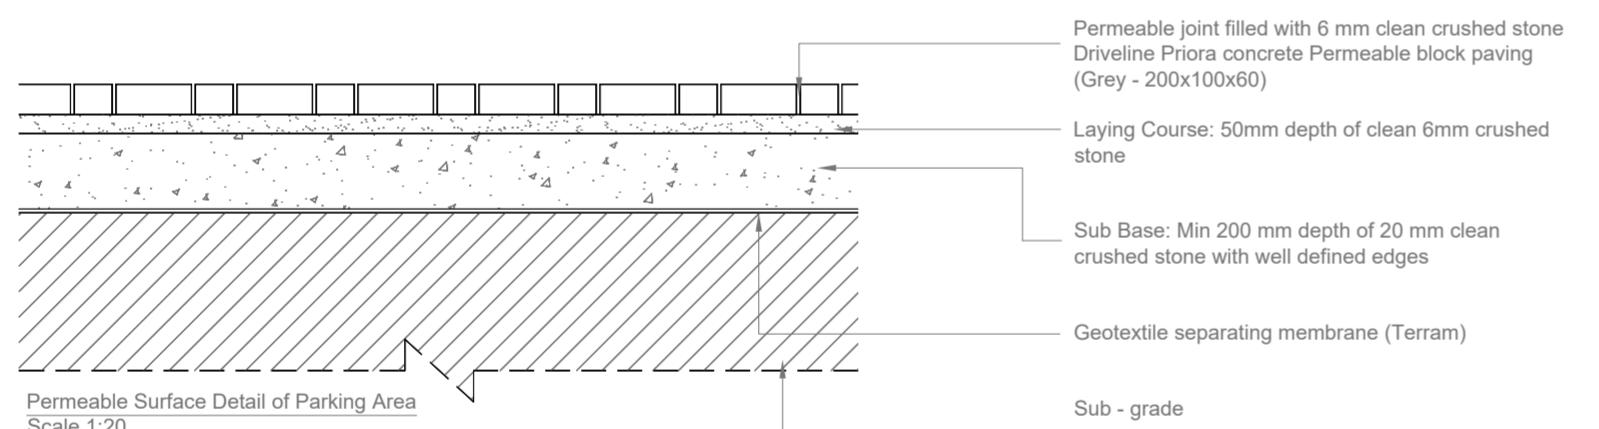

Ornamental Planting

Planted into 450 mm depth topsoil.

Grass

Lay onto a minimum 100mm depth topsoil reduced to a fine tilth 10mm down particles.

Key	Mix	Quantity
GT1	Rowlawn Medallion	Total Area to be calculated on site by landscape contractor

Species	Size(cm)	Pot Size(Lt)	No. / m ²	Quantity
Cistus x purpureus	30-40	2L	4NO./M2	52
Hebe 'Nicola's Blush'	30-40	3L	4NO./M2	18
Hypericum 'Hidcote'	30-40	3L	4NO./M2	27
Anemone hybrida 'Honoree Jobert'	20-30	2L	0.30 Ctr	5

Trees

Tree pits for selected standards to be 800x800x800mm backfilled with 150mm clean stone and 650mm good quality topsoil. Stakes to be 65mm diameter treated softwood driven firmly into the ground. Stakes to be 600mm above ground level and fixed to tree with suitable rubber tree tie.

Species	Size	Girth(cm)	Height(cm)	Root Con.	Quantity
<i>Amelanchier canadensis</i>	HvyStan	10 - 12	200 - 250	RB	3


OUTLINE SPECIFICATION

General

All planting work shall be in accordance with approved horticultural standards and all relevant British Standards. Plants shall be supplied in accordance with the HTA Trade Certification Scheme and handled in accordance with the CPSE Handling and Establishment of Landscape Plants Guidelines. Herbicides, pesticides and other chemicals may only be used with approval of the contract administrator. Use of chemicals shall be in accordance with all relevant guidelines and the manufacturer's recommendations. Imported topsoil shall be a minimum specification of BS 3882:2007 Multipurpose Classification unless otherwise instructed. 1m³/20m² approved compost/organic material/soil ameliorant shall be cultivated into topsoil before planting. Peat shall not be used. Following planting all shrub beds shall be treated with an approved granular fertiliser at rates as recommended by the manufacturer. All planting beds shall be mulched with 50mm depth medium grade bark mulch.

Maintenance

The Defects liability period for planting shall be 12 months from completion of the works. During this period any plant which is found to be dead, dying or otherwise defective shall be replaced during the next planting season. The contractor shall make maintenance visits as required to ensure the successful establishment of the planting and Proposed Ornamental maintain all shrub areas in a weed free condition.

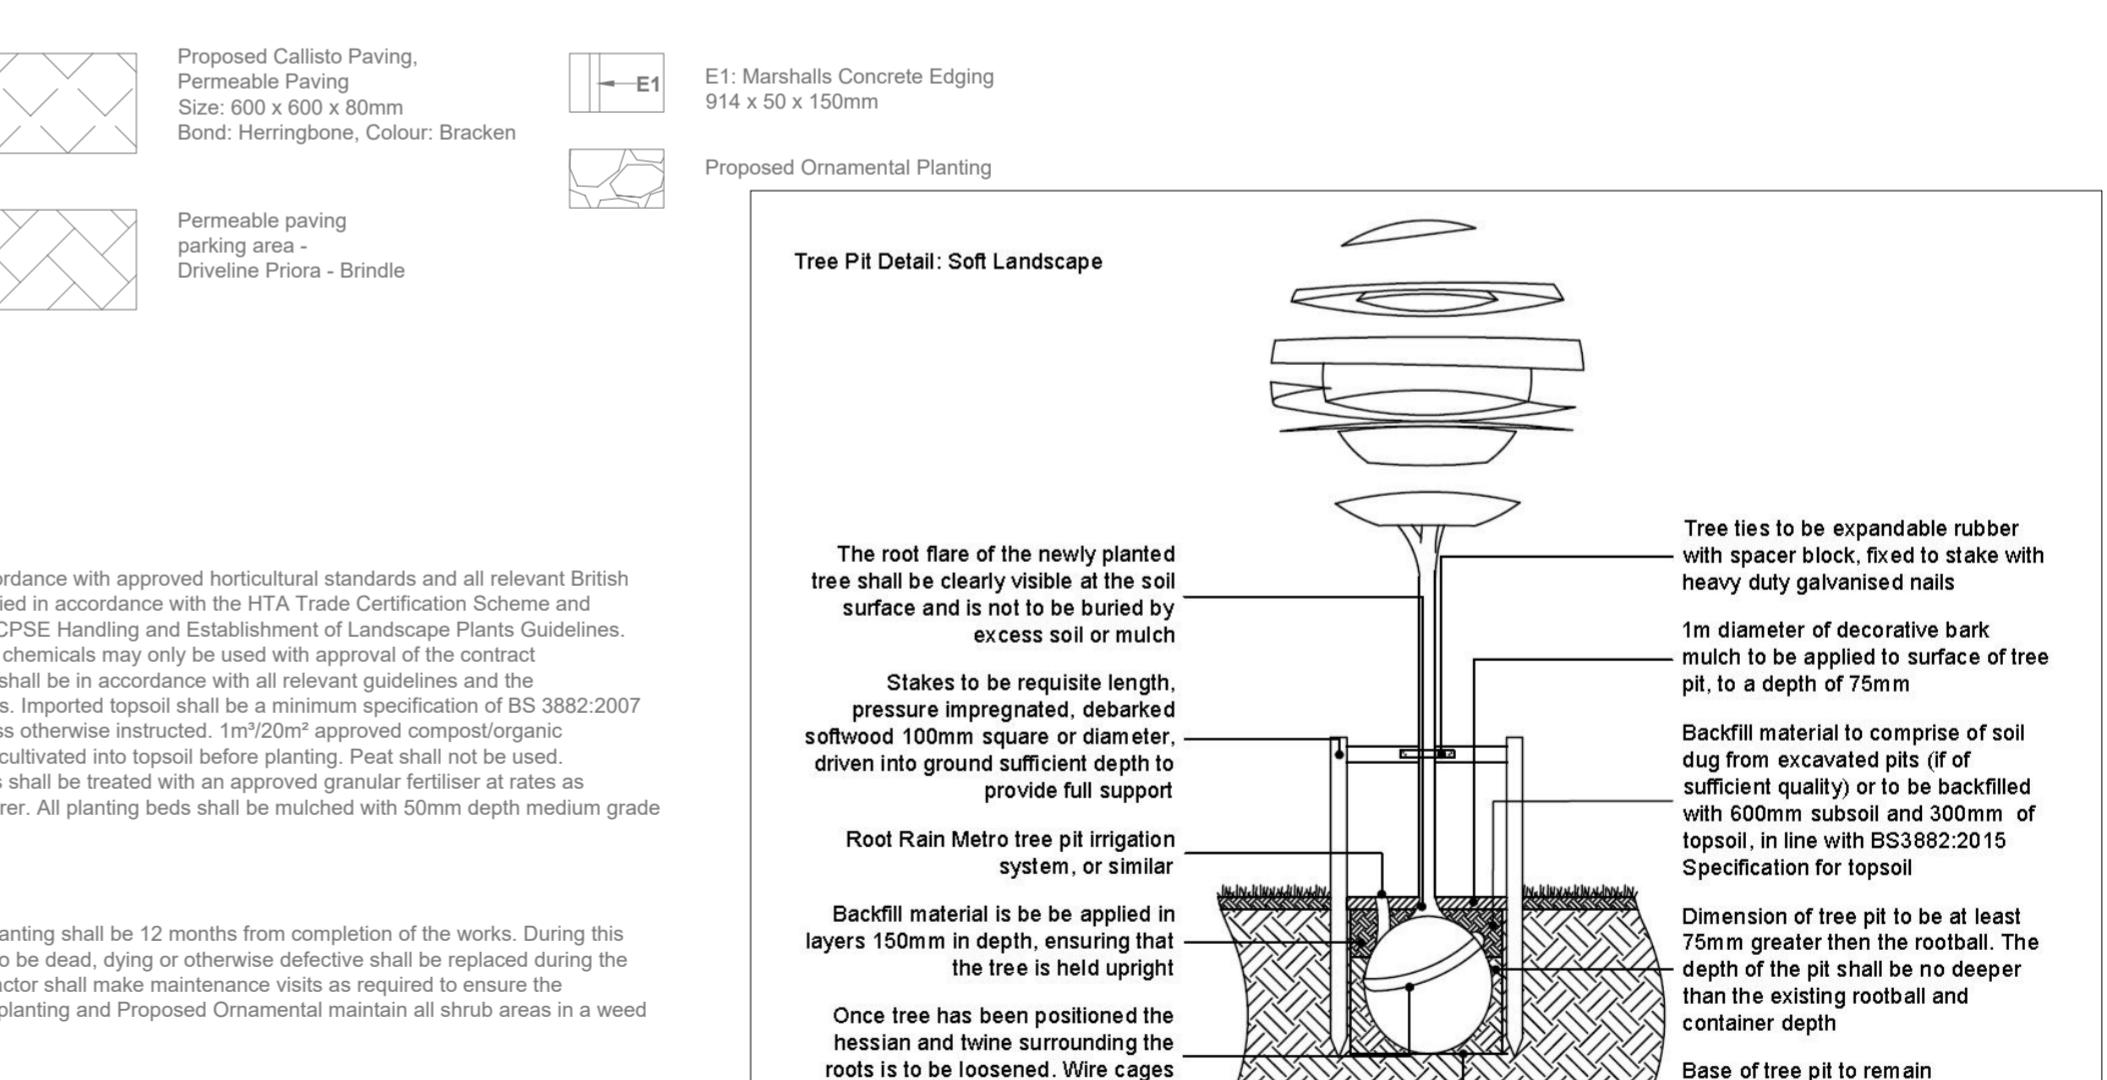

Components as supplied from GreenBlue Urban or similar

A vertical scale bar for a 1:100 map. It features a top section labeled '1:100' and a bottom section labeled '10 Meter'. The scale is marked with numerical values: 0, 1, 2, 5, and 10. The segments between the marks are of equal length, representing 100 units on the map corresponding to 10 meters in reality.

Maluck Patel

GENERAL NOTES:

1. ALL DIMENSIONS ARE IN MILLIMETER.
2. VERIFY ALL DIMENSIONS AND CONDITIONS BEFORE BUILDING OR STARTING CONSTRUCTION. NOTIFY THE DESIGNER IMMEDIATELY OF ANY DISCREPANCY OR VARIATION.
3. ALL WORK TO COMPLY WITH CURRENT BUILDING REGULATIONS AND CODES OF PRACTICE.

1

LANDSCAPE PLAN & DETAILS