


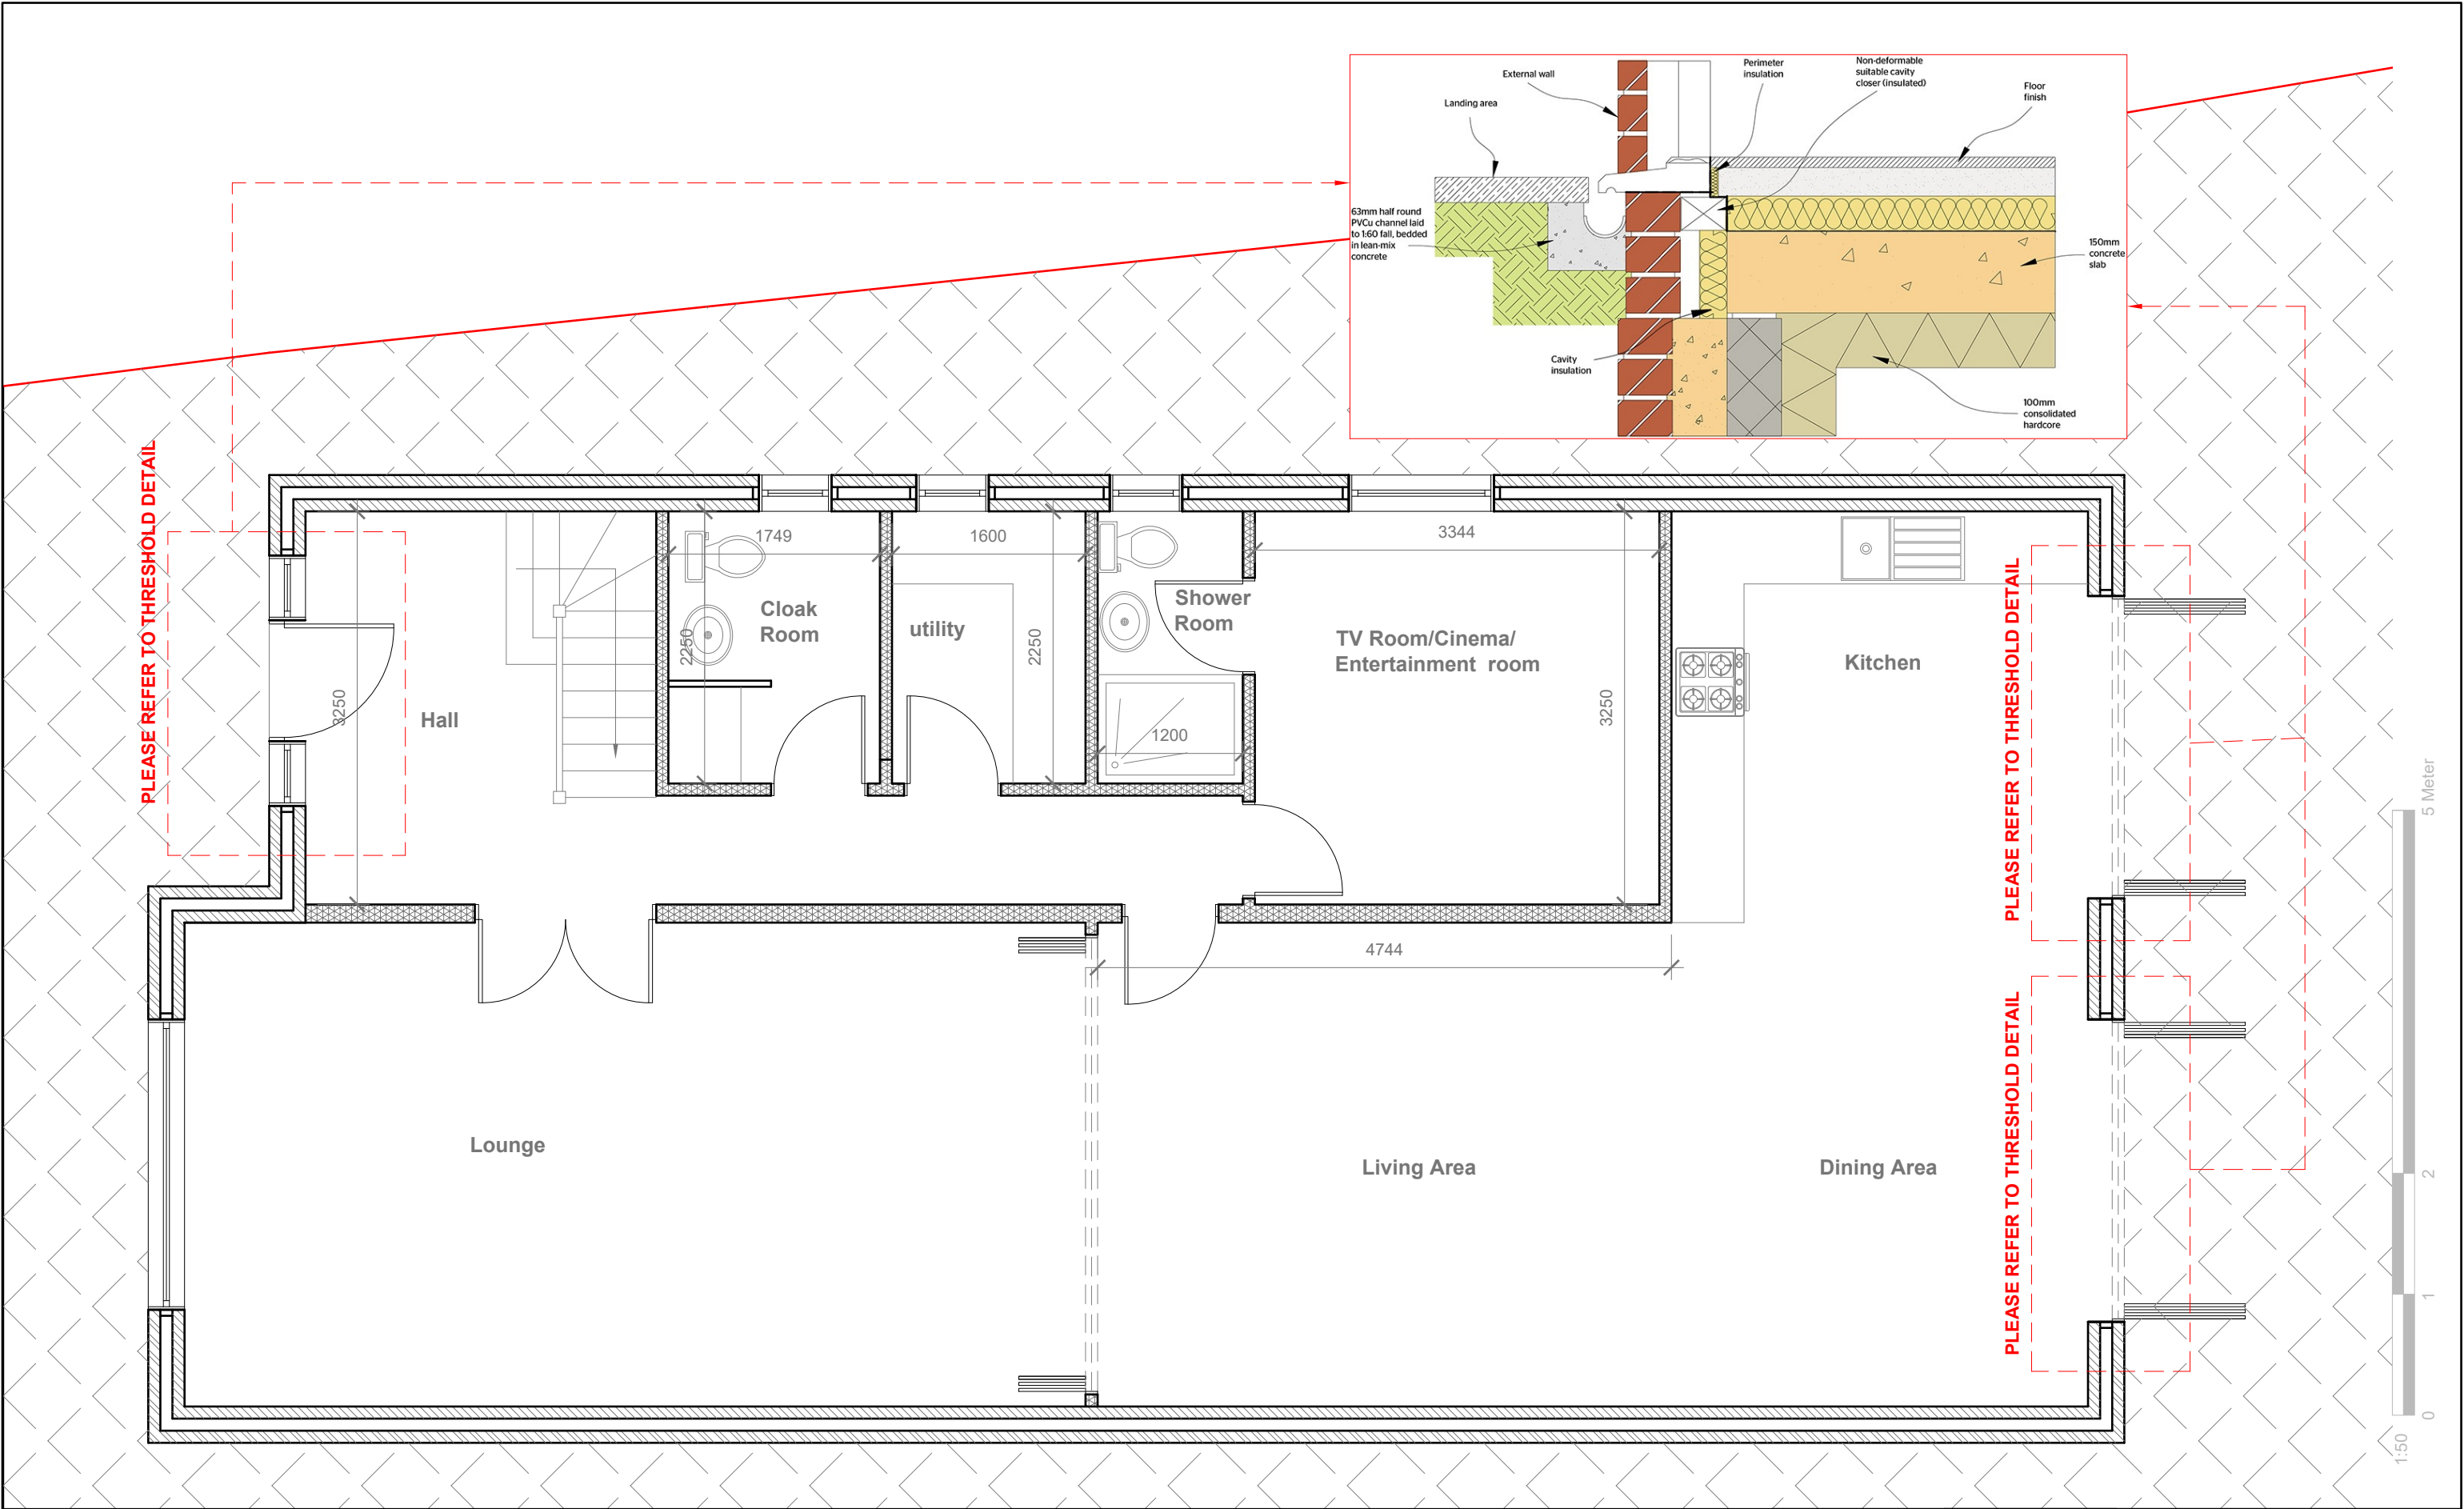

GENERAL NOTES: 1. ALL DIMENSIONS ARE IN MILLIMETER. 2. VERIFY ALL DIMENSIONS AND CONDITIONS BEFORE BUILDING OR STARTING CONSTRUCTION. NOTIFY THE DESIGNER IMMEDIATELY OF ANY DISCREPANCY OR VARIATION. 3. ALL WORK TO COMPLY WITH CURRENT BUILDING REGULATIONS AND CODES OF PRACTICE	Title: Proposed Ground Floor Plan	Site Address 11 Thornhill Road Ickenham Middlesex UB10 8SF	Scale: 1:50 @A3	Revision Date:		Faluck Patel
			Date: 15/10/2021	A	26-07-2022	
			Drawing No.: 2021/149 -03A			
			Drawn By: FP	e:mail - faluckpatel@yahoo.com (M) +44 (0) 7871 466 254		