



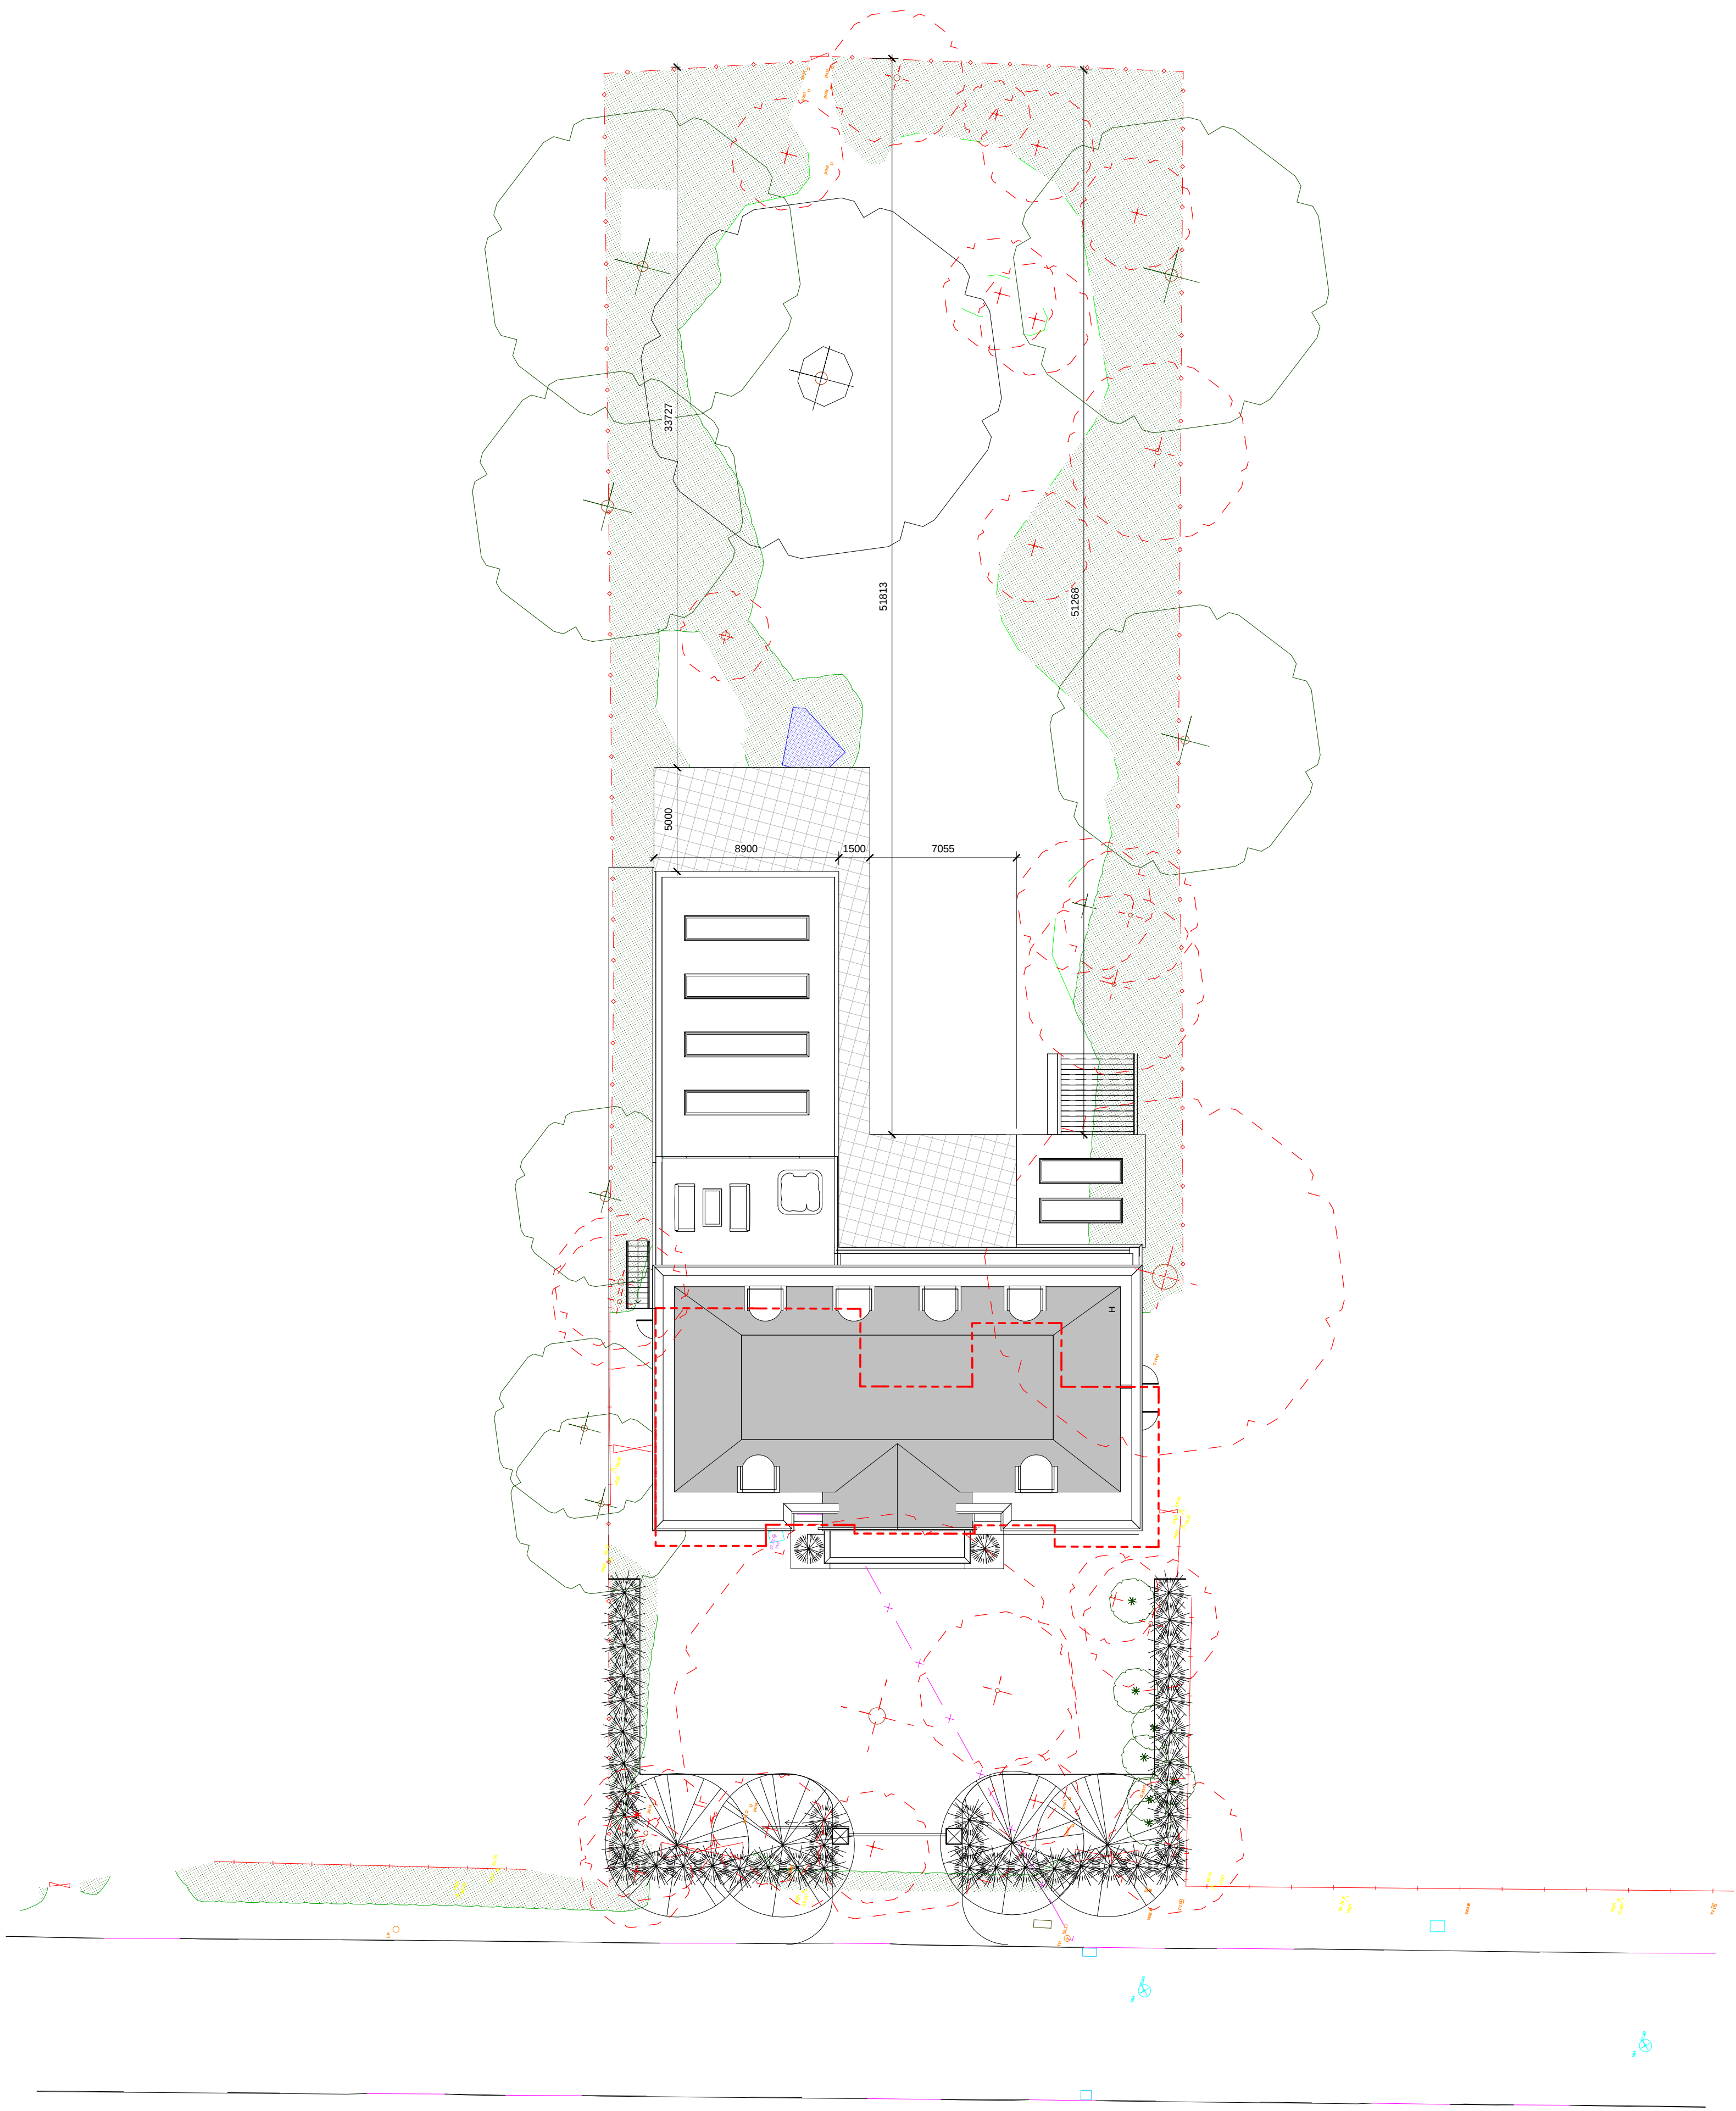

Proposed Site Plan

1 : 200

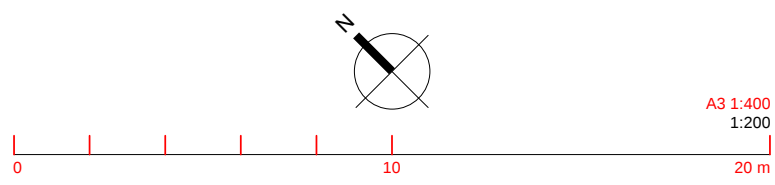

Amendments/Notes

Rev.	Description	By	Date
A	Column removed, courtyard, second floor layout, and Facade detail amended	PG	24.03.21
B	Front and Rear Elevation amended		22.04.21

KEY FOR TREES

- Tree to be removed
- Trees to be planted

Note- All Structural elements are to SE Details

PLANNING

All dimensions and levels to be checked on site by contractor prior to preparation of shop drawings and commencement of work on site.
This drawing and the copyrights and patents therein are the property of the Architect and may not be used or reproduced without consent.
This drawing is to be read in conjunction with all relevant consultants and/or specialist's drawings/documents and any discrepancies or variations are to be notified to the Architect before the affected work commences.
All works on site are to be carried out fully in accordance with current CDM regulations and recommendations, current Building Regulations, British Standards and Codes of Practice as appropriate.

Project
25 Linksway, Northwood
HA6 2XA

Drawing
PROPOSED SITE PLAN

SEABROOK
ARCHITECTS
CHARTERED ARCHITECTS

Link House, St Mary's Way, Chesham, Bucks HP5 1HR
Tel: 01494 778918
Seabrook Architects Partnership Ltd
e-mail: gsp@gsparchitects.co.uk

Drawn By PG	Date 01/23/07
Checked By JS	Date 23/04/2021 17:12:29
Approved By JS	Date 23/04/2021 17:12:29
Drawing No. 5740/A100	Rev. B