

Amendments/Notes			
Rev.	Description	Issued by	Revision Date
A	Column removed, courtyard, second floor layout, and Facade detail amended	PG	24.03.21
B	Front and Rear Elevation amended		22.04.21

Current GIA's per Floor

B2 : 69.90 m² 752.4 ft²
B1 : 292.54 m² 3148.9 ft²
GF : 441.58 m² 4753.1 ft²
FF : 255.02 m² 2745.0 ft²
SF: 142.93 m² 1538.5 ft²

TO: 1201.97 m² 12937.9 ft²

All dimensions and levels to be checked on site by contractor prior to preparation of shop drawings and commencement of work on site.
Dimensions MUST NOT be scaled from this drawing.

This drawing and the copyrights and patents therein are the property of the Architect and may not be used or reproduced without consent.

This drawing is to be read in conjunction with all relevant consultants and/or specialist's drawings/documents and any discrepancies or variations are to be notified to the Architect before the affected work commences.

All works on site are to be carried out fully in accordance with current CDM regulations and recommendations, current Building Regulations, British Standards and Codes of Practice as appropriate.

Project
25 Linksway, Northwood
HA6 2XA


Drawing
PROPOSED FLOOR PLANS

SEABROOK
ARCHITECTS
CHARTERED ARCHITECTS

Unit 17, Chiltern Court, Asheridge Road, Chesham,
Buckinghamshire, HP5 2PX.
Tel: 01494 778918
e-mail: info@seabrookarchitects.co.uk


Drawn By PG	Date 11/05/20
Checked By JS	Date 23/04/2021 16:13:31
Approved By JS	Date 23/04/2021 16:13:31

Drawing No. 5740/ A101	Rev. B
---------------------------	-----------

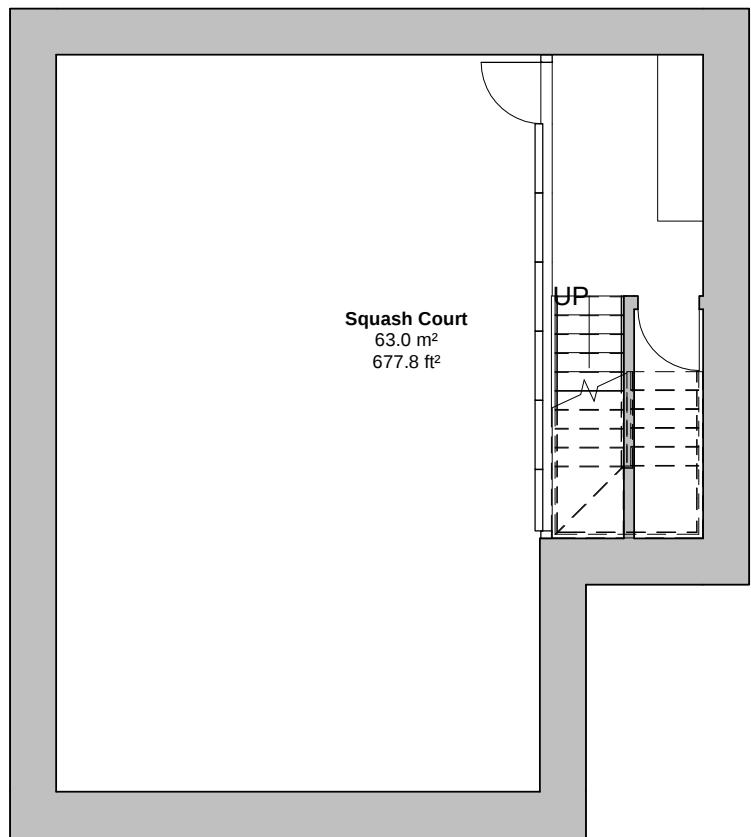


Proposed Basement Squash Court

1 : 100

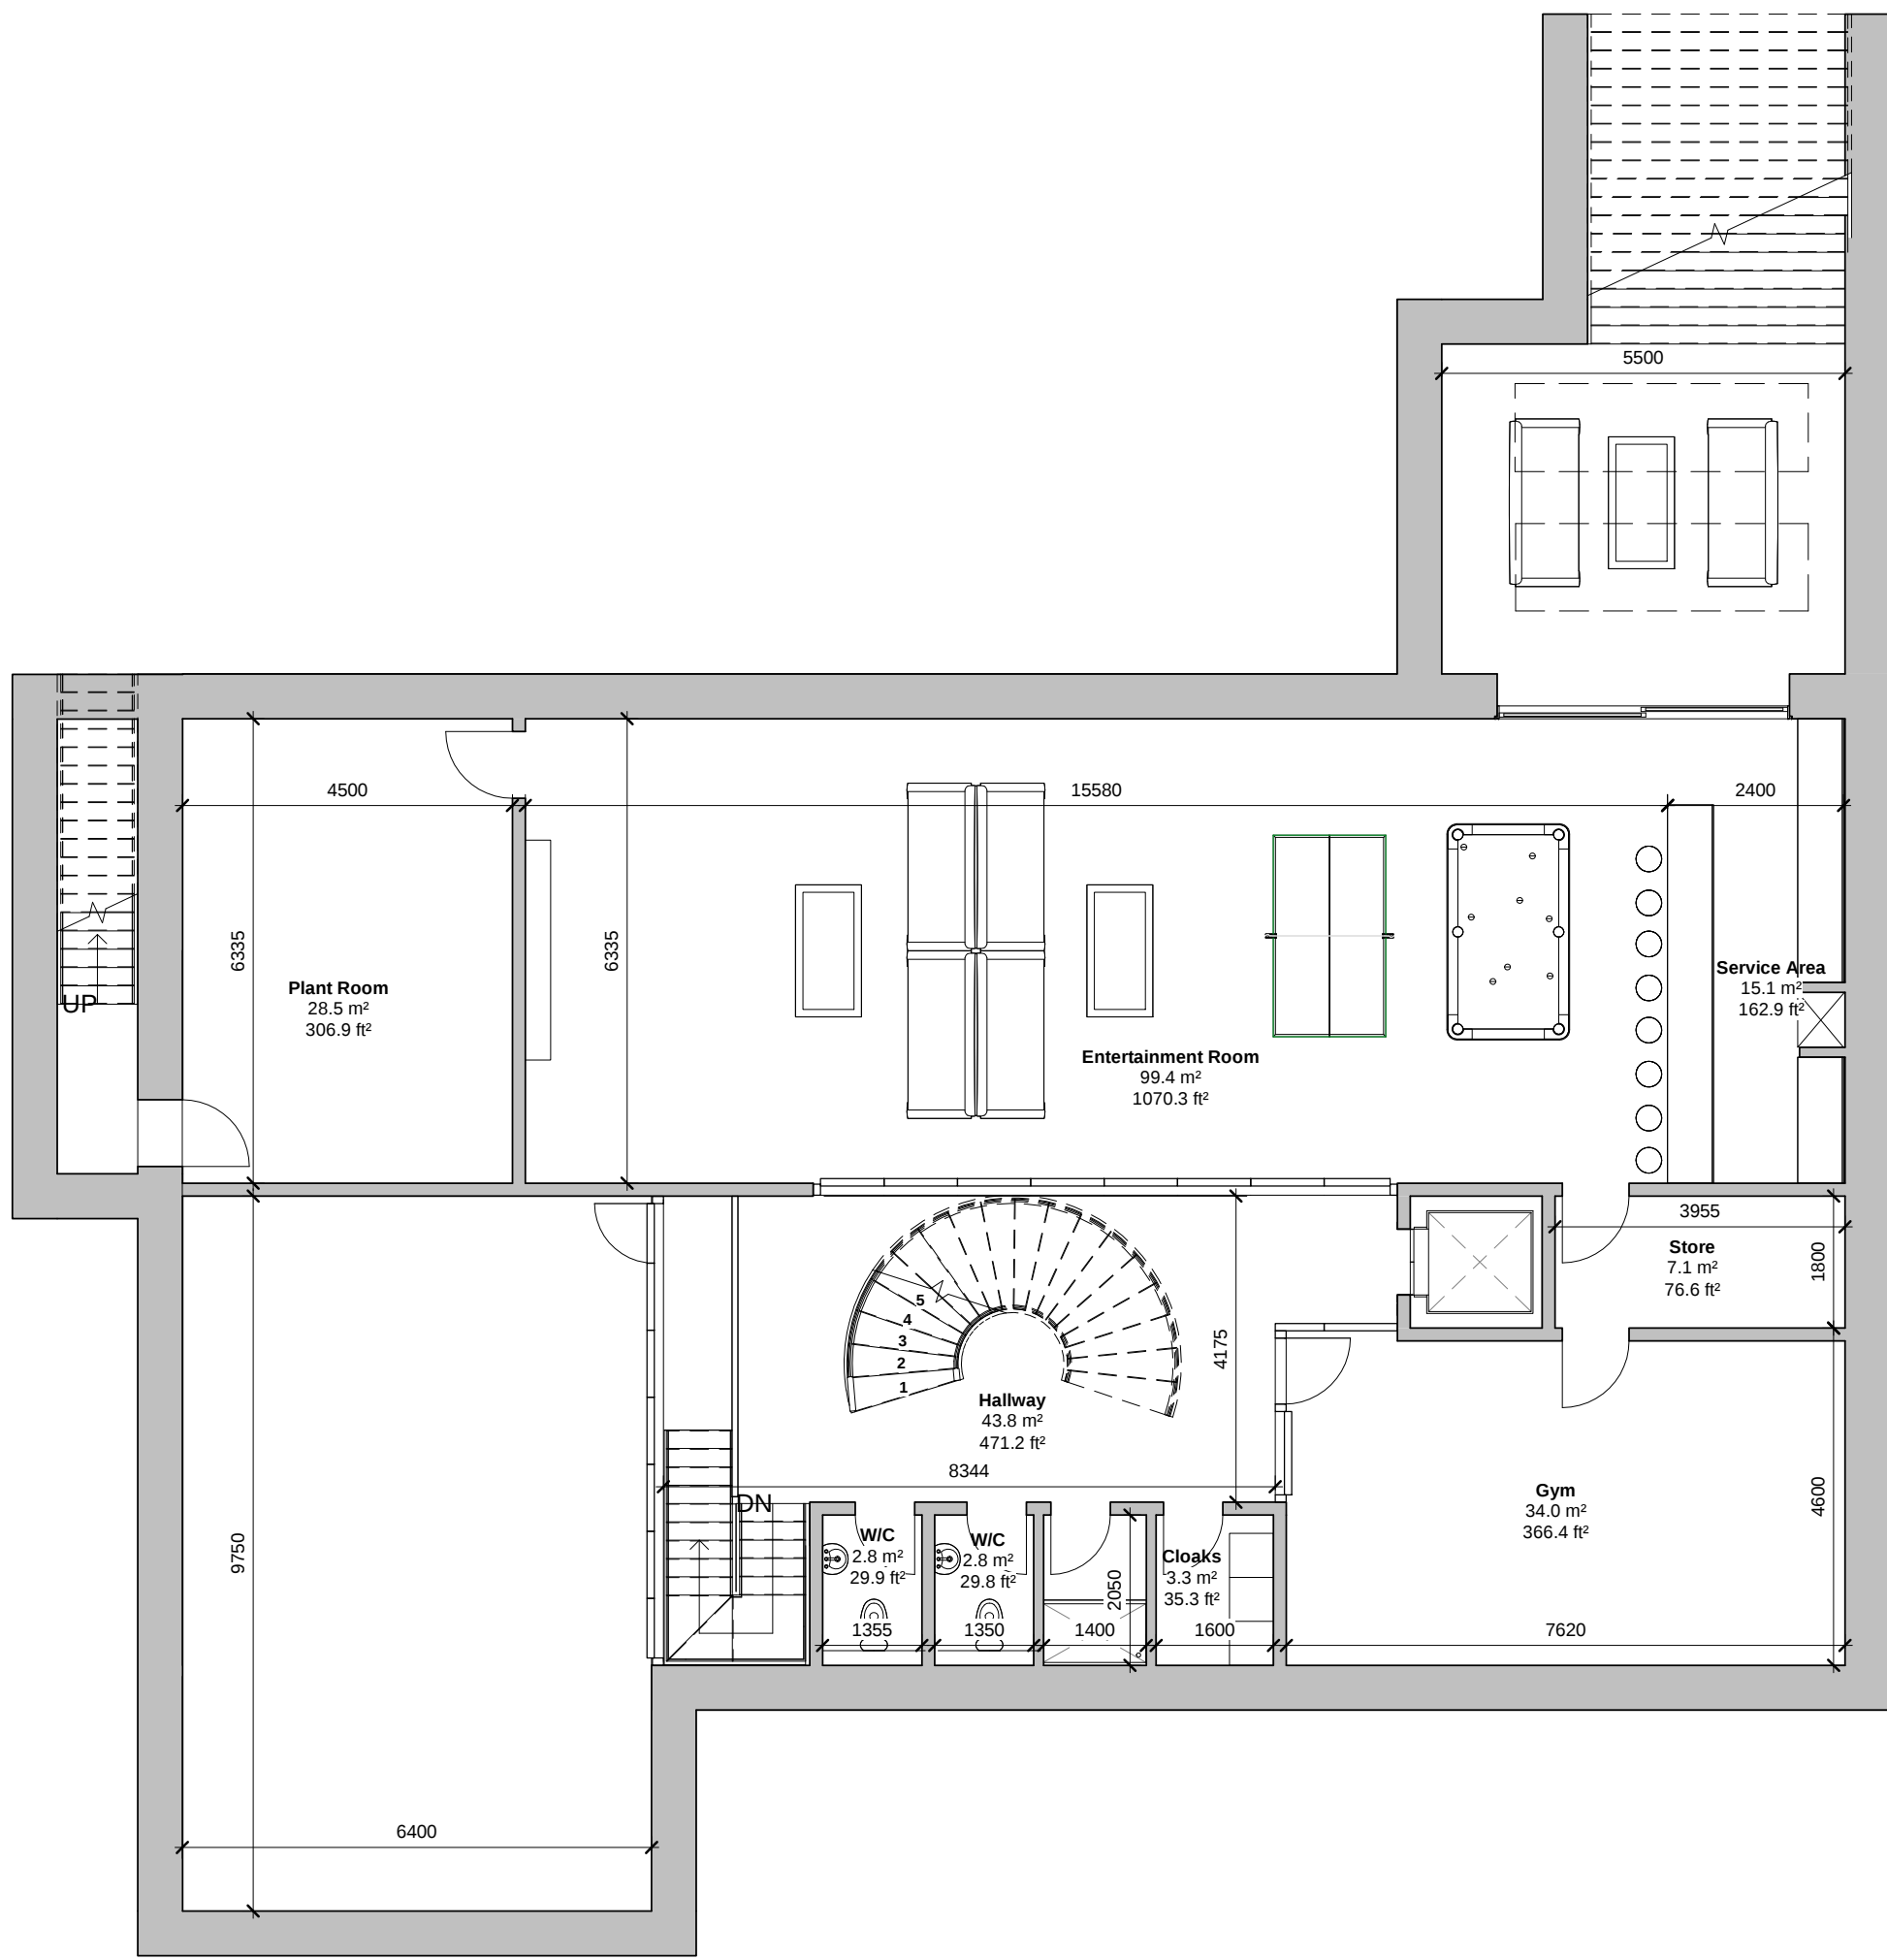

Proposed Basement Floor Level

1 : 100

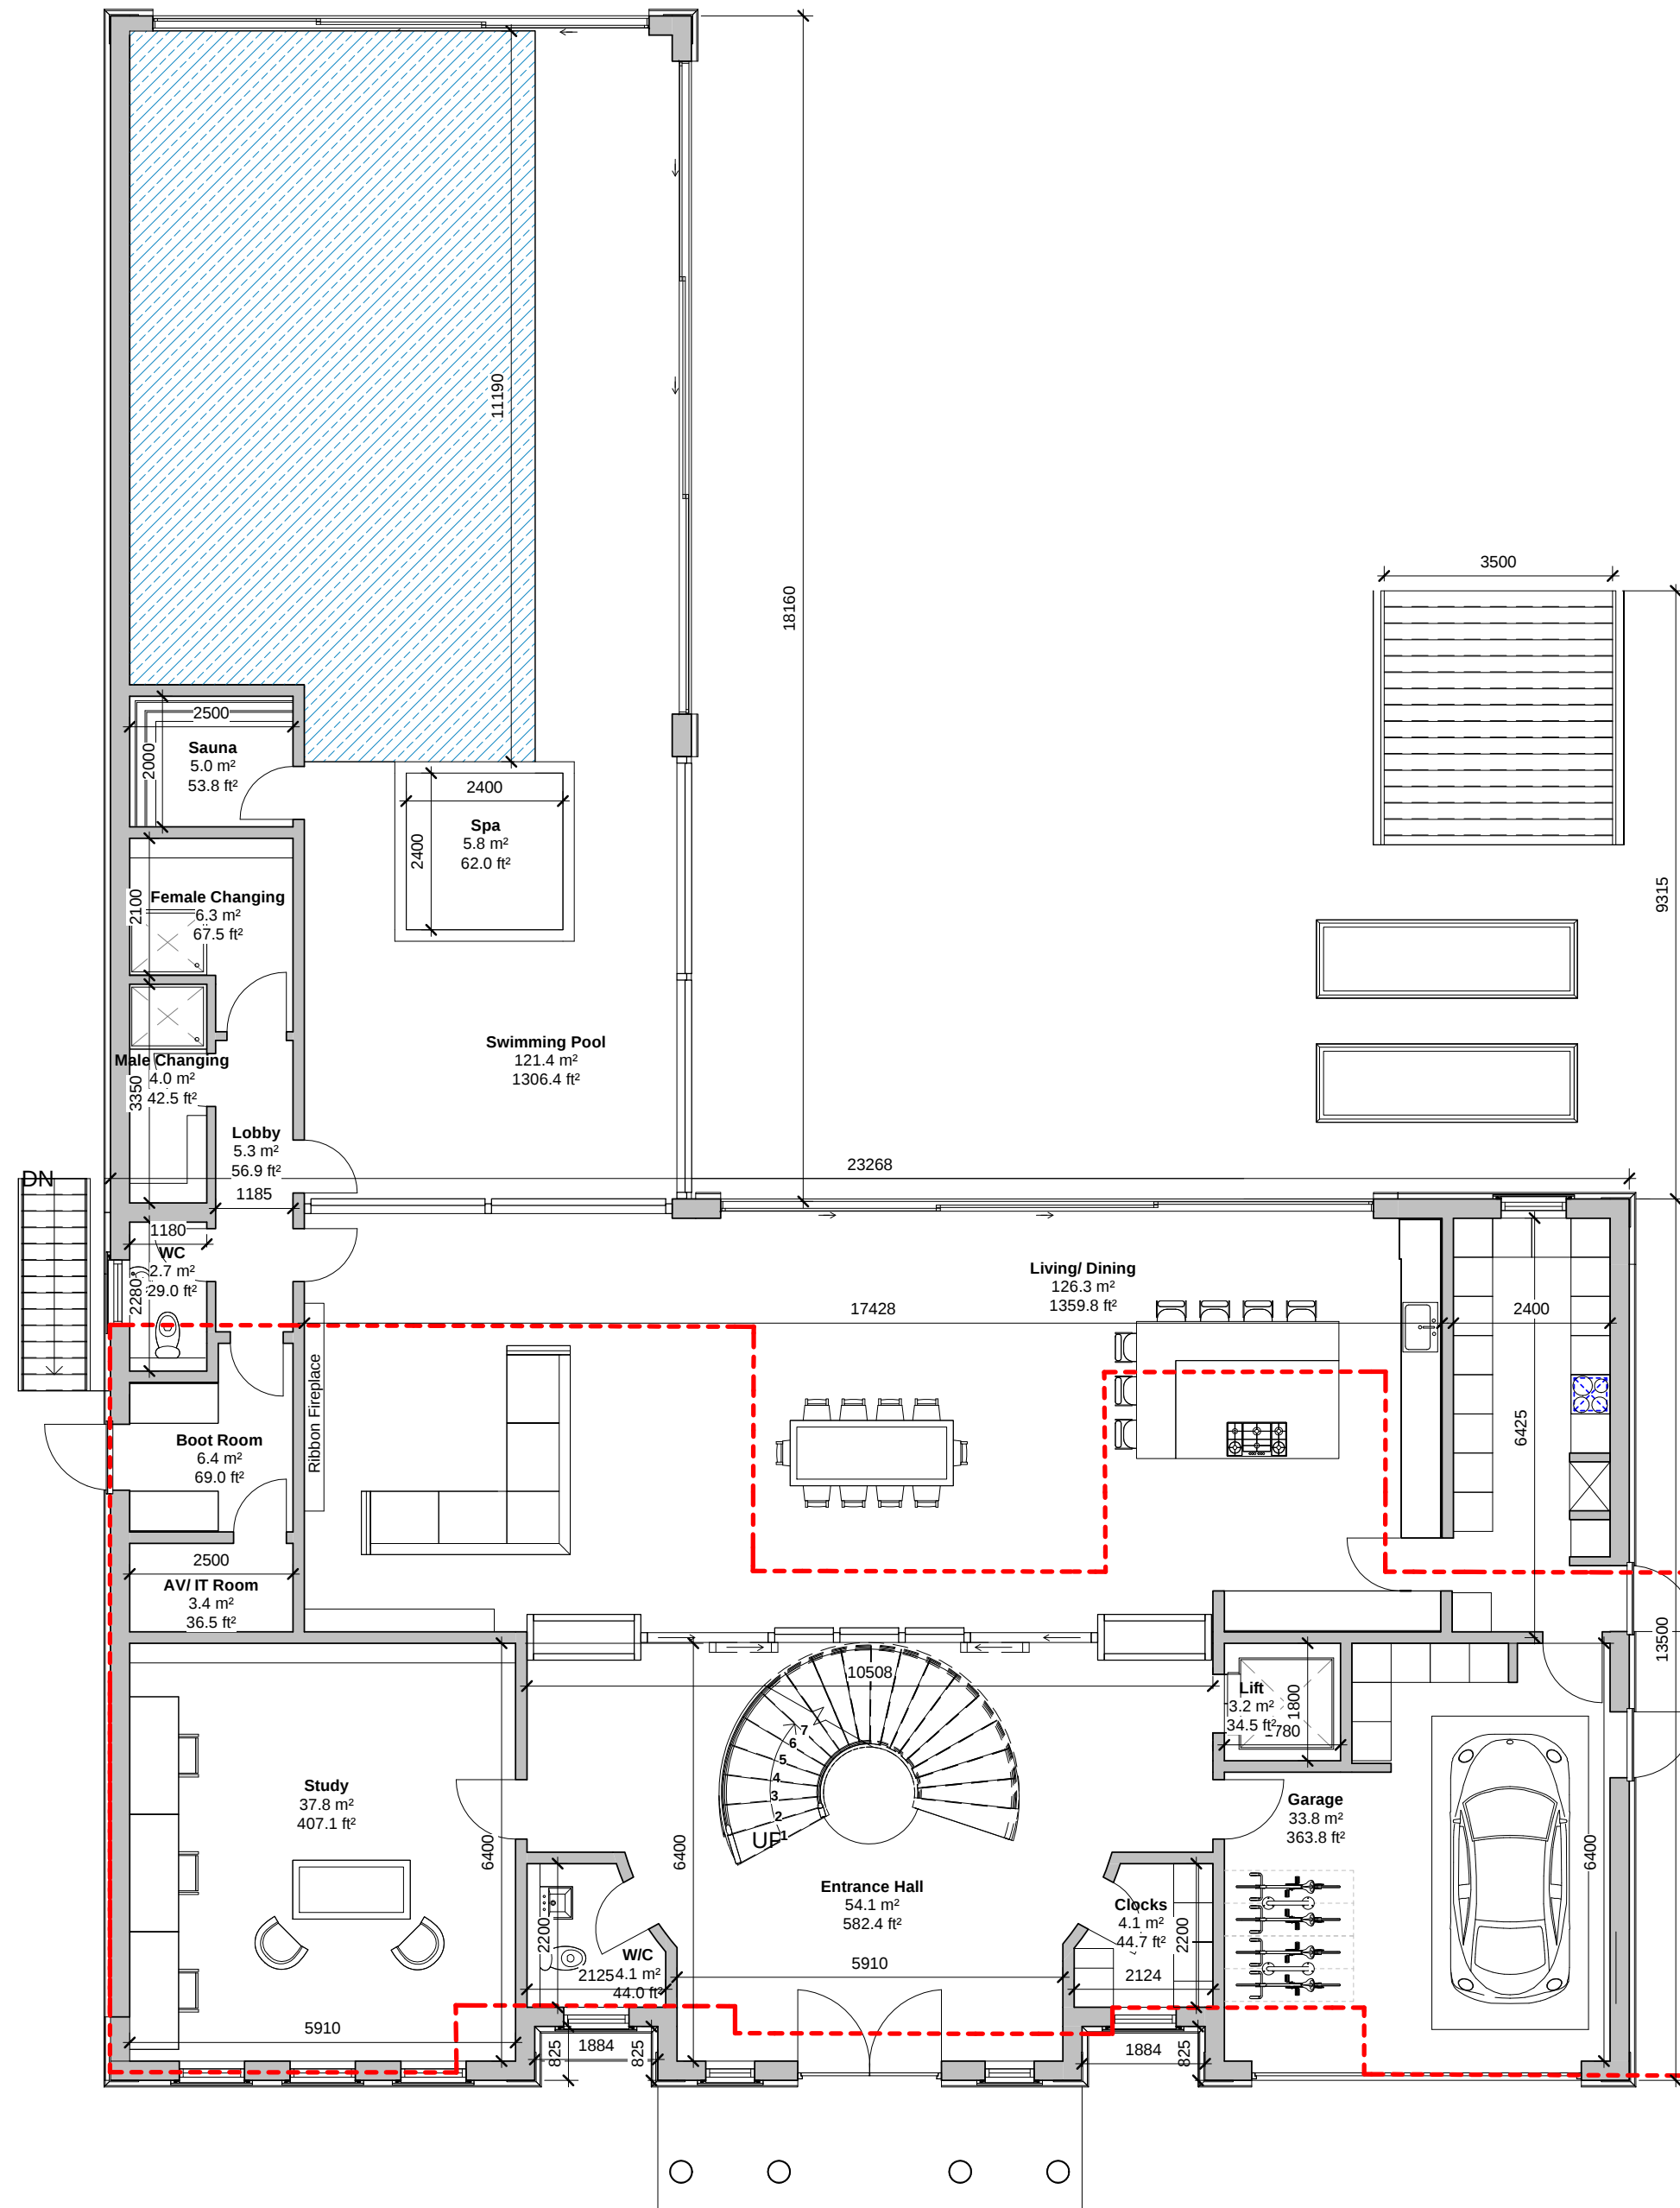

Proposed Ground Floor Level

1 : 100

