

Amendments/Notes			
Rev.	Description	Issued by	Revision Date
A	Column removed, courtyard, second floor layout, and Facade detail amended	PG	24.03.21
B	Front Elevation amended	PG	15.04.21
C	Front and Rear Elevation amended	PG	22.04.21
D	Side Elevations amended	PG	26.04.21



PROPOSED FRONT VIEW

1 : 100




PROPOSED REAR VIEW

1 : 100



PROPOSED SIDE 02 ELEVATION

1 : 100

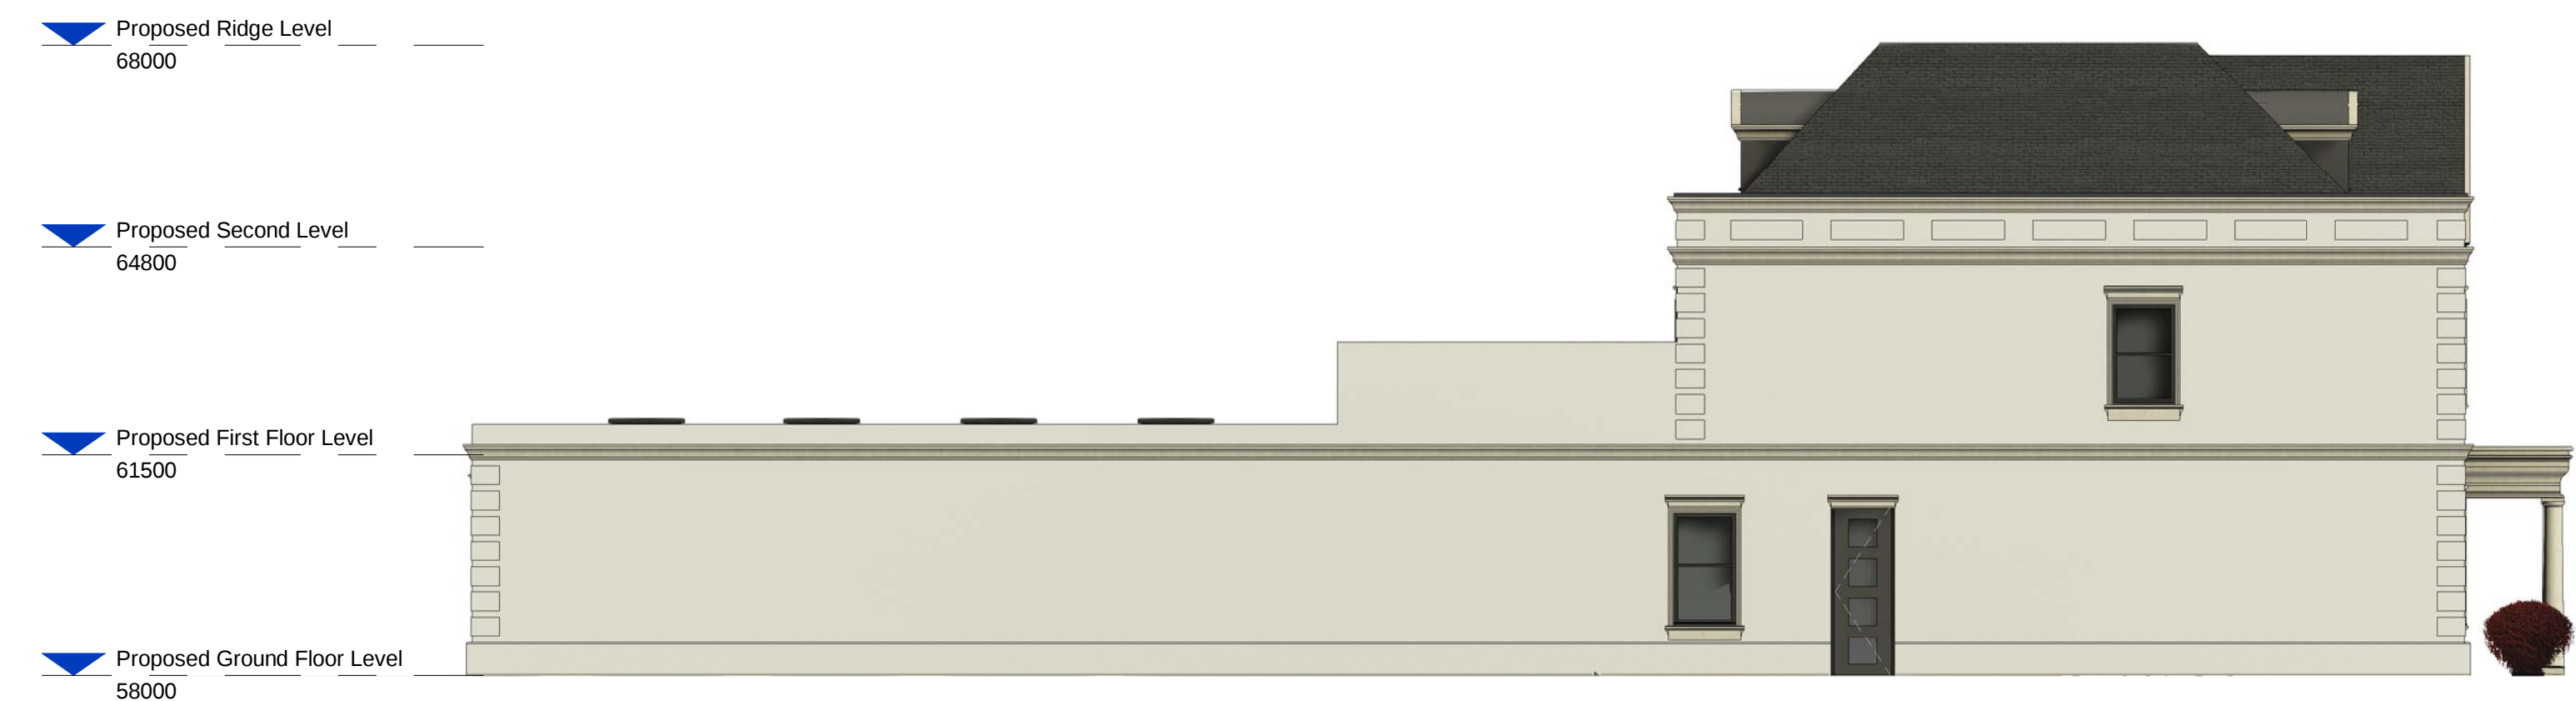

PROPOSED SIDE 01 ELEVATION

1 : 100

All dimensions and levels to be checked on site by contractor prior to preparation of shop drawings and commencement of work on site.
Dimensions MUST NOT be scaled from this drawing.

This drawing and the copyrights and patents therein are the property of the Architect and may not be used or reproduced without consent.

This drawing is to be read in conjunction with all relevant consultants and/or specialist's drawings/documents and any discrepancies or variations are to be notified to the Architect before the affected work commences.

All works on site are to be carried out fully in accordance with current CDM regulations and recommendations, current Building Regulations, British Standards and Codes of Practice as appropriate.

Project
25 Linksway, Northwood
HA6 2XA

Drawing
PROPOSED ELEVATIONS

SEABROOK
ARCHITECTS
CHARTERED ARCHITECTS

Unit 17, Chiltern Court, Asheridge Road, Chesham,
Buckinghamshire, HP5 2PX.
Tel: 01494 778918
e-mail: info@seabrookarchitects.co.uk

Drawn By PG	Date 11/06/20
Checked By JS	Date 28/04/2021 10:04:59
Approved By JS	Date 28/04/2021 10:04:59
Drawing No. 5740/ A103	Rev. D