



PROPOSED FRONT VIEW

1 : 100




PROPOSED REAR VIEW

1 : 100




PROPOSED SIDE 02 ELEVATION

1 : 100

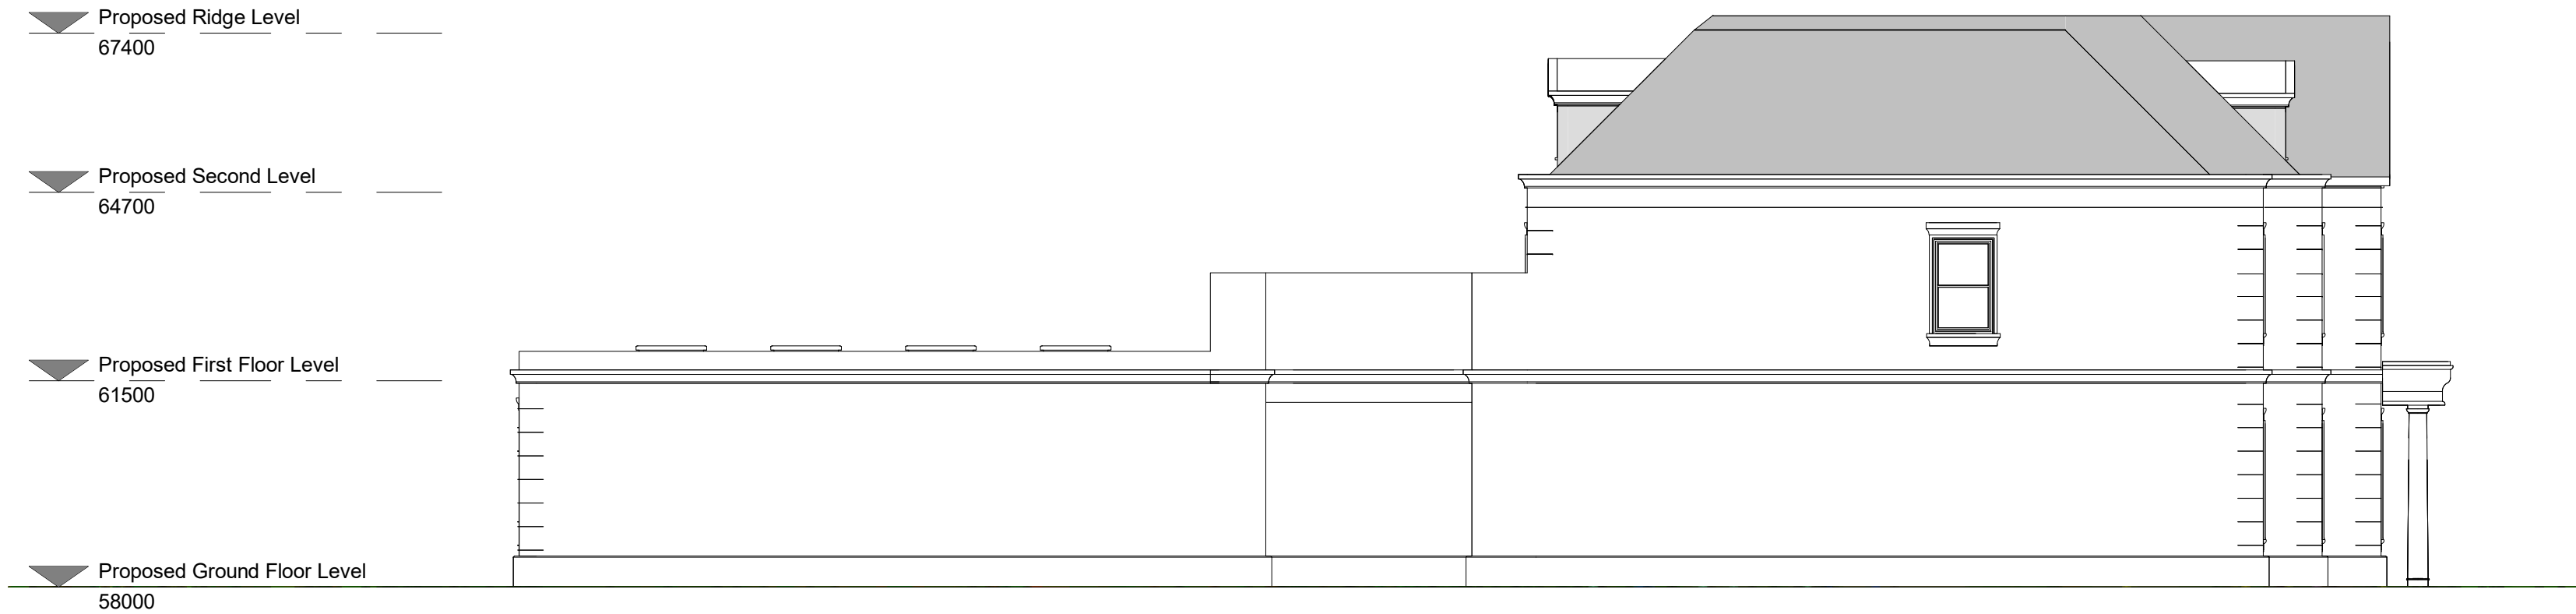

PROPOSED SIDE 01 ELEVATION

1 : 100

 

Amendments/Notes

Rev.	Description	Issued by	Revision Date
A	Column removed, courtyard, second floor layout, and Facade detail amended	PG	24.03.21
B	Front Elevation amended	PG	15.04.21
C	Front and Rear Elevation amended	PG	22.04.21
D	Side Elevations amended	PG	26.04.21
E	Elevation Amended	PG	18.06.21
F	Changes made in accordance with Case Officer's comments	PG	22.07.21
G	Material amended	PG	09.08.21
H	Plans and Elevations Amended	PG	17.08.21
I	Roof & Pool Hall amends	SA	29.09.21
J	Changes made in accordance with Case Officer's comments	PG	05.10.21
K	Changes made in accordance with Case Officer's comments	PG	08.11.21

All dimensions and levels to be checked on site by contractor prior to preparation of shop drawings and commencement of work on site.
Dimensions MUST NOT be scaled from this drawing.

This drawing and the copyrights and patents therein are the property of the Architect and may not be used or reproduced without consent.

This drawing is to be read in conjunction with all relevant consultants and/or specialist's drawings/documents and any discrepancies or variations are to be notified to the Architect before the affected work commences.

All works on site are to be carried out fully in accordance with current CDM regulations and recommendations, current Building Regulations, British Standards and Codes of Practice as appropriate.

Project
25 Linksway, Northwood
HA6 2XA

Drawing
PROPOSED ELEVATIONS

**SEABROOK
ARCHITECTS**
CHARTERED ARCHITECTS

Unit 17, Chiltern Court, Asheridge Road, Chesham,
Buckinghamshire, HP5 2PX.
Tel: 01494 778918
e-mail: info@seabrookarchitects.co.uk

Drawn By PG	Date 11/06/20
Checked By JS	Date 08/11/2021 11:14:55
Approved By JS	Date 08/11/2021 11:14:55

Drawing No.
5740/ A103

Rev.
K