




**Ground Floor Plan**  
SCALE 1:50

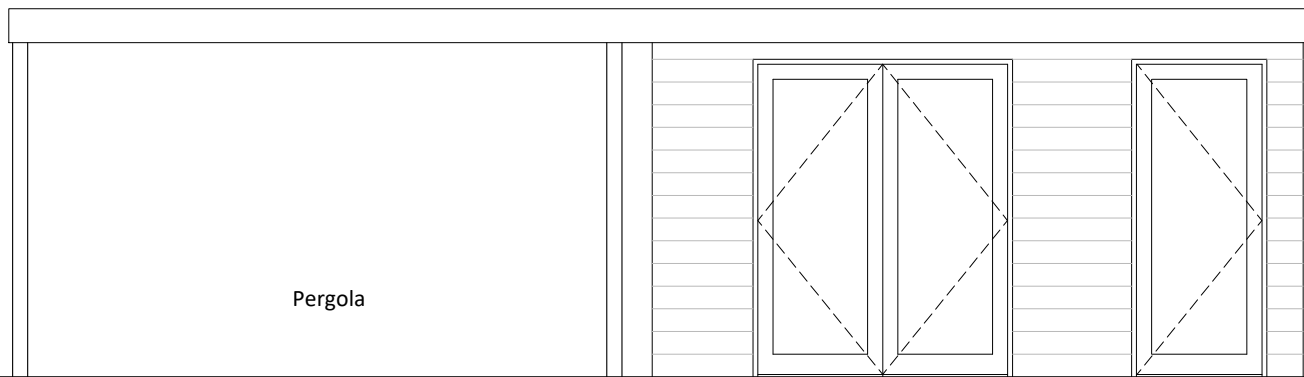

**Front (West Elevation)**  
SCALE 1:50

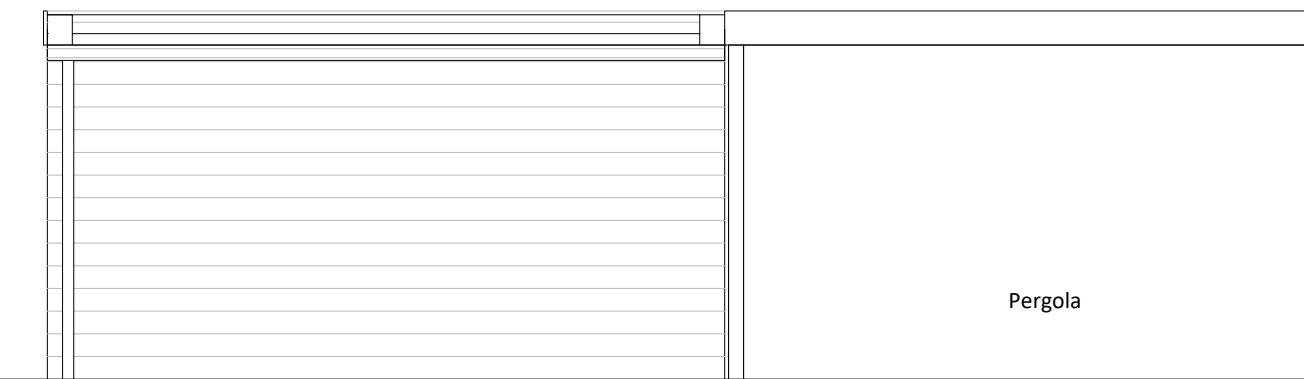


**Rear (East Elevation)**  
SCALE 1:50

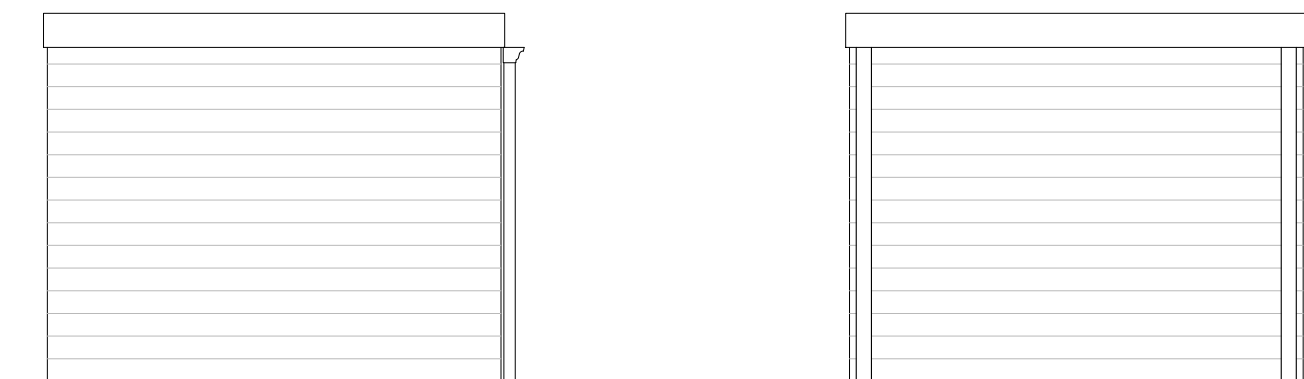

**Side (South Elevation)**  
SCALE 1:50

**Side (North Elevation)**  
SCALE 1:50

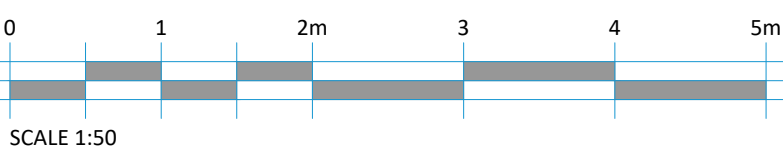

**MATERIALS**

Garden Building  
Timber cladding  
Aluminium windows and doors to match house  
Aluminium rainwater goods

Pergola  
Polyester powder coated aluminium frame

Garden Building, Pergola and decking to seating area supported on screw piles to specialist details.

REV	DATE	REVISIONS	REV	DATE	REVISIONS	CLIENT:	PROJECT:
A	18.12.25	Issued Construction				Mr & Mrs Masood	25 Linksway Northwood, HA6 2XA
						SCALE: 1:100/1:50 (A1 ORIGINAL)	DRAWING: Proposed Site Plan with Garden Building
						DRAWN: JM	JOB NO: 24-P0273
						ISSUE DATE: 18.12.25	DRAWING NO: 101
							REVISION: A

© COPYRIGHT EXISTS ON THE DESIGNS AND INFORMATION SHOWN ON THIS DRAWING

This drawing may be scaled or cross referenced to the scale bar for planning application purposes only. Do not scale for any other purpose. Use figured dimensions only. Subject to site survey and all necessary consents. All dimensions to be checked by user and any discrepancies, errors or omissions to be reported to Twenty20 Architecture Ltd before work commences. This drawing is to be read in conjunction with all other relevant materials.

24-P0273-101-20 Linksway Northwood Landscape Scheme 202327.dwg

**TWENTY-20**  
ARCHITECTURE  
Technical

+44 (0) 1344 513514  
www.20architecture.co.uk  
info@20architecture.co.uk  
Old Boundary House, London Road, Summingsale, Berkshire, SL5 9DU