



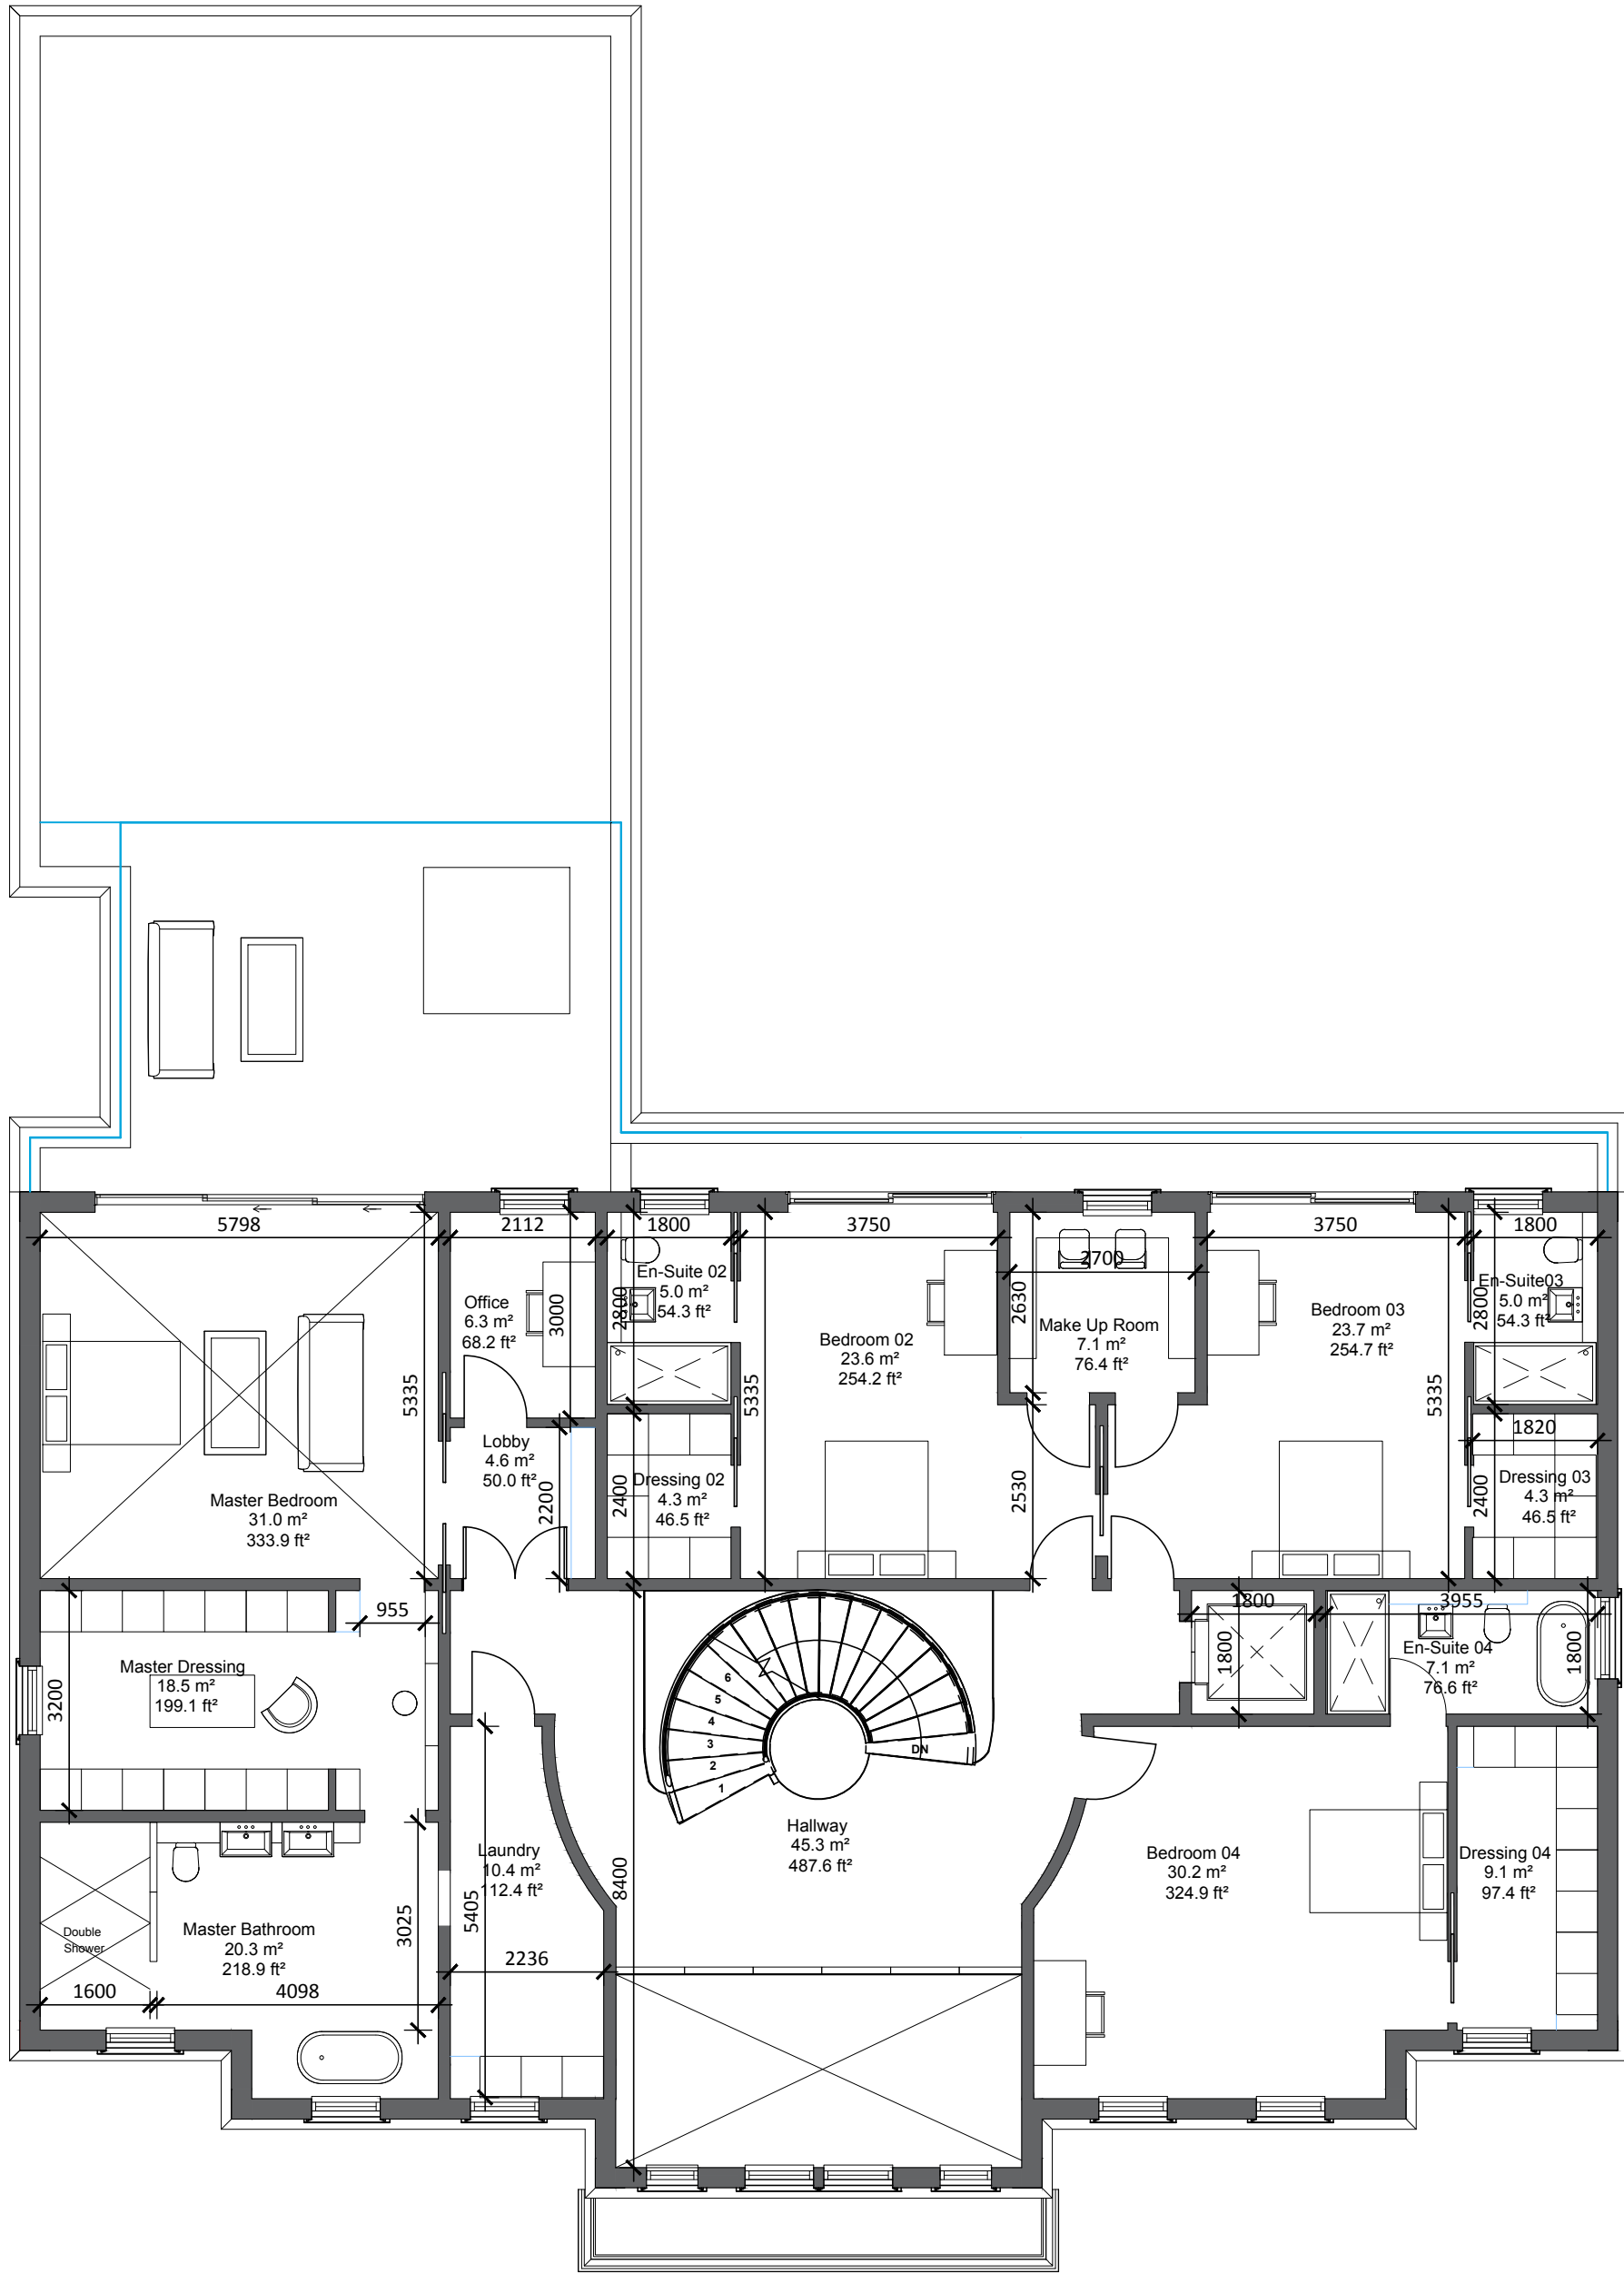


PROPOSED FIRST FLOOR PLAN

SCALE 1:100

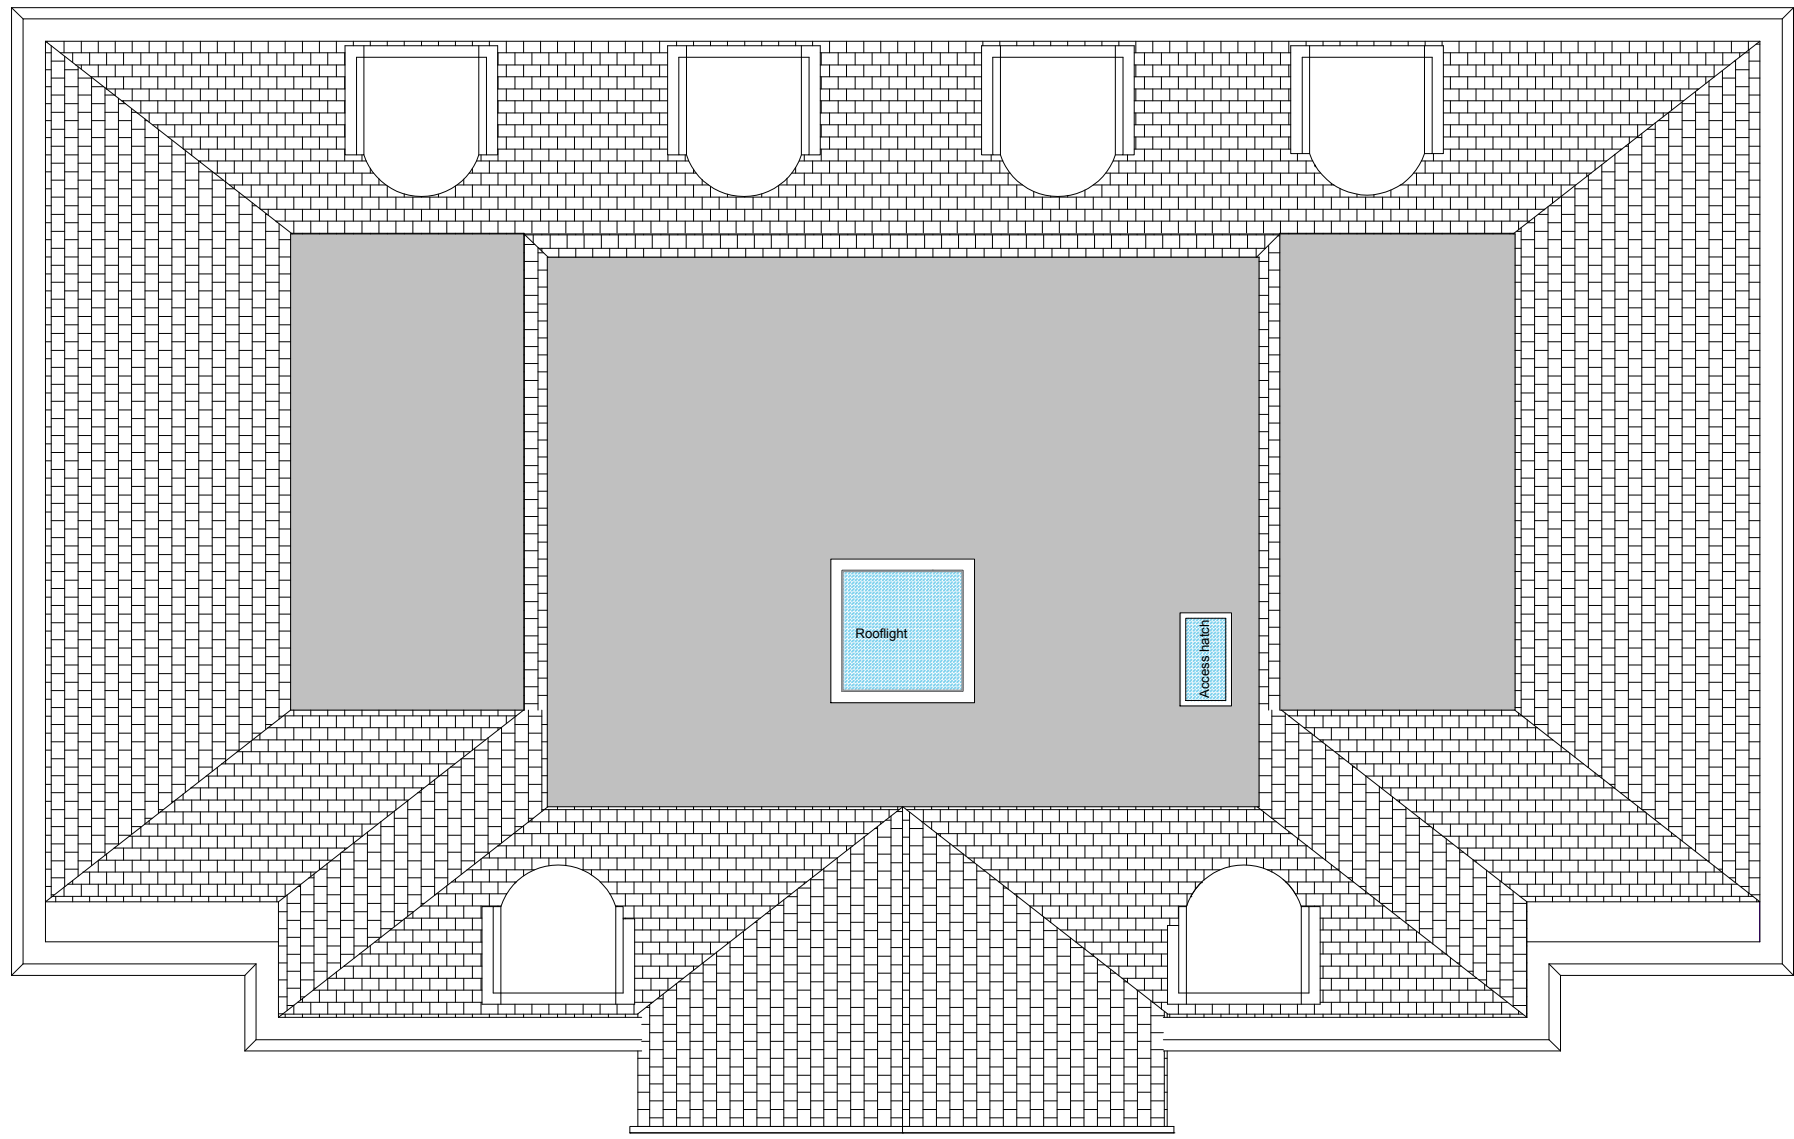

PROPOSED ROOF PLAN



SCALE 1:100

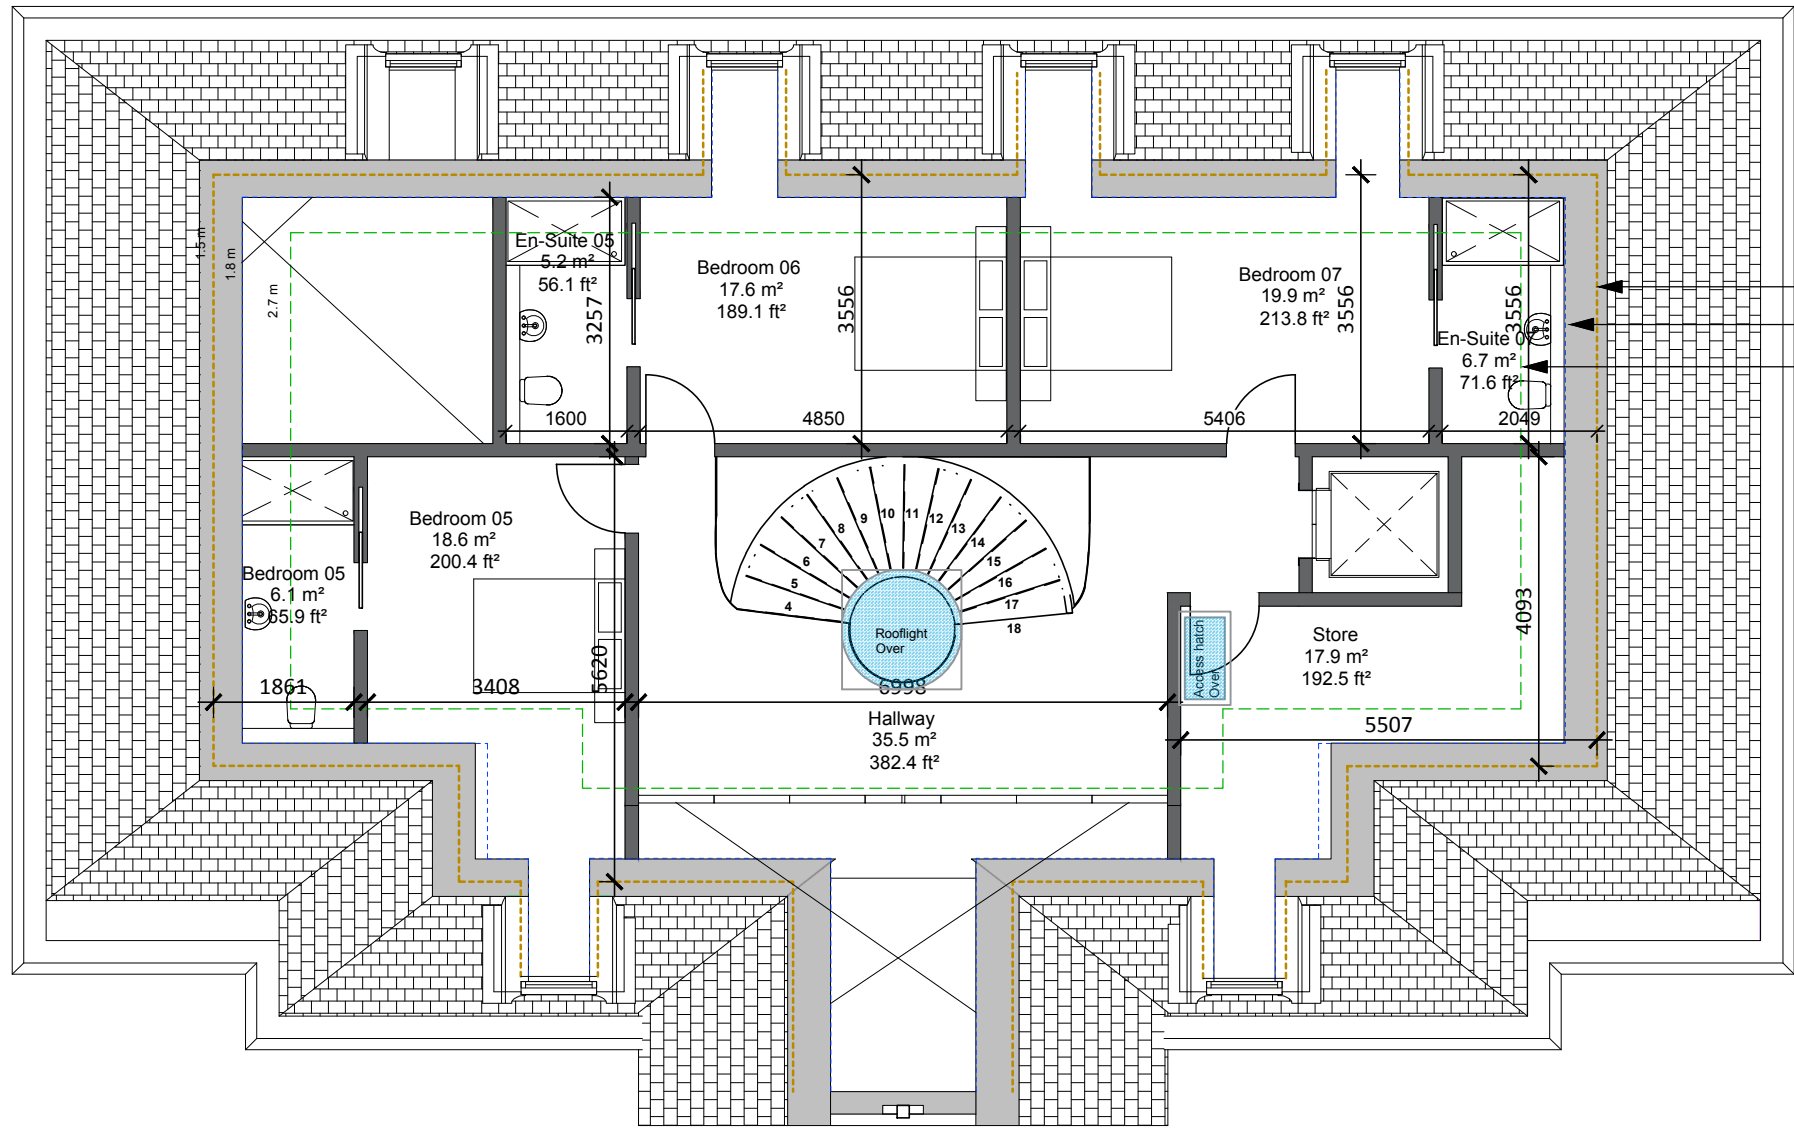

PROPOSED SECOND FLOOR PLAN

SCALE 1:100

Roof cut at 1.5m
Roof cut at 1.8m
Roof cut at 2.7m

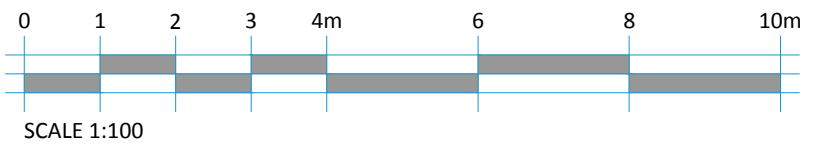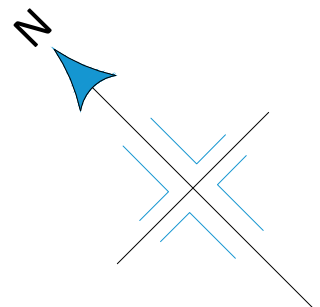

SCALE 1:100

REV.	DATE	REVISIONS	REV.	DATE	REVISIONS	CLIENT:	PROJECT:
A	19.06.26	Bedroom 4 Ensuite window amended to high level, rooflight and roof access hatch added, rooflights over pool omitted. Issued for Planning				Mr & Mrs Masood	25 Linksway Northwood, HA8 2XA
						SCALE: 1:100 (A1 ORIGINAL)	DRAWINGS: Proposed Floor Plans First, Second & Roof Plans
						DRAWN: JM	DRAWING NO: 111
						JOB NO: 24-P2073	REVISION: A
						ISSUE DATE: 15.05.26	
						© COPYRIGHT EXISTS ON THE DESIGNS AND INFORMATION SHOWN ON THIS DRAWING. This drawing is to be read in conjunction with all other relevant materials.	
						Twenty-20 Architecture Ltd before work commences. This drawing is to be read in conjunction with all other relevant materials.	
						+44 (0) 1344 513514 www.twenty20architecture.co.uk Old Boundary House, London Road, Surrington, Berkshire, SL5 0DU	