





PROPOSED FRONT ELEVATION
SCALE 1:100




PROPOSED REAR ELEVATION
SCALE 1:100

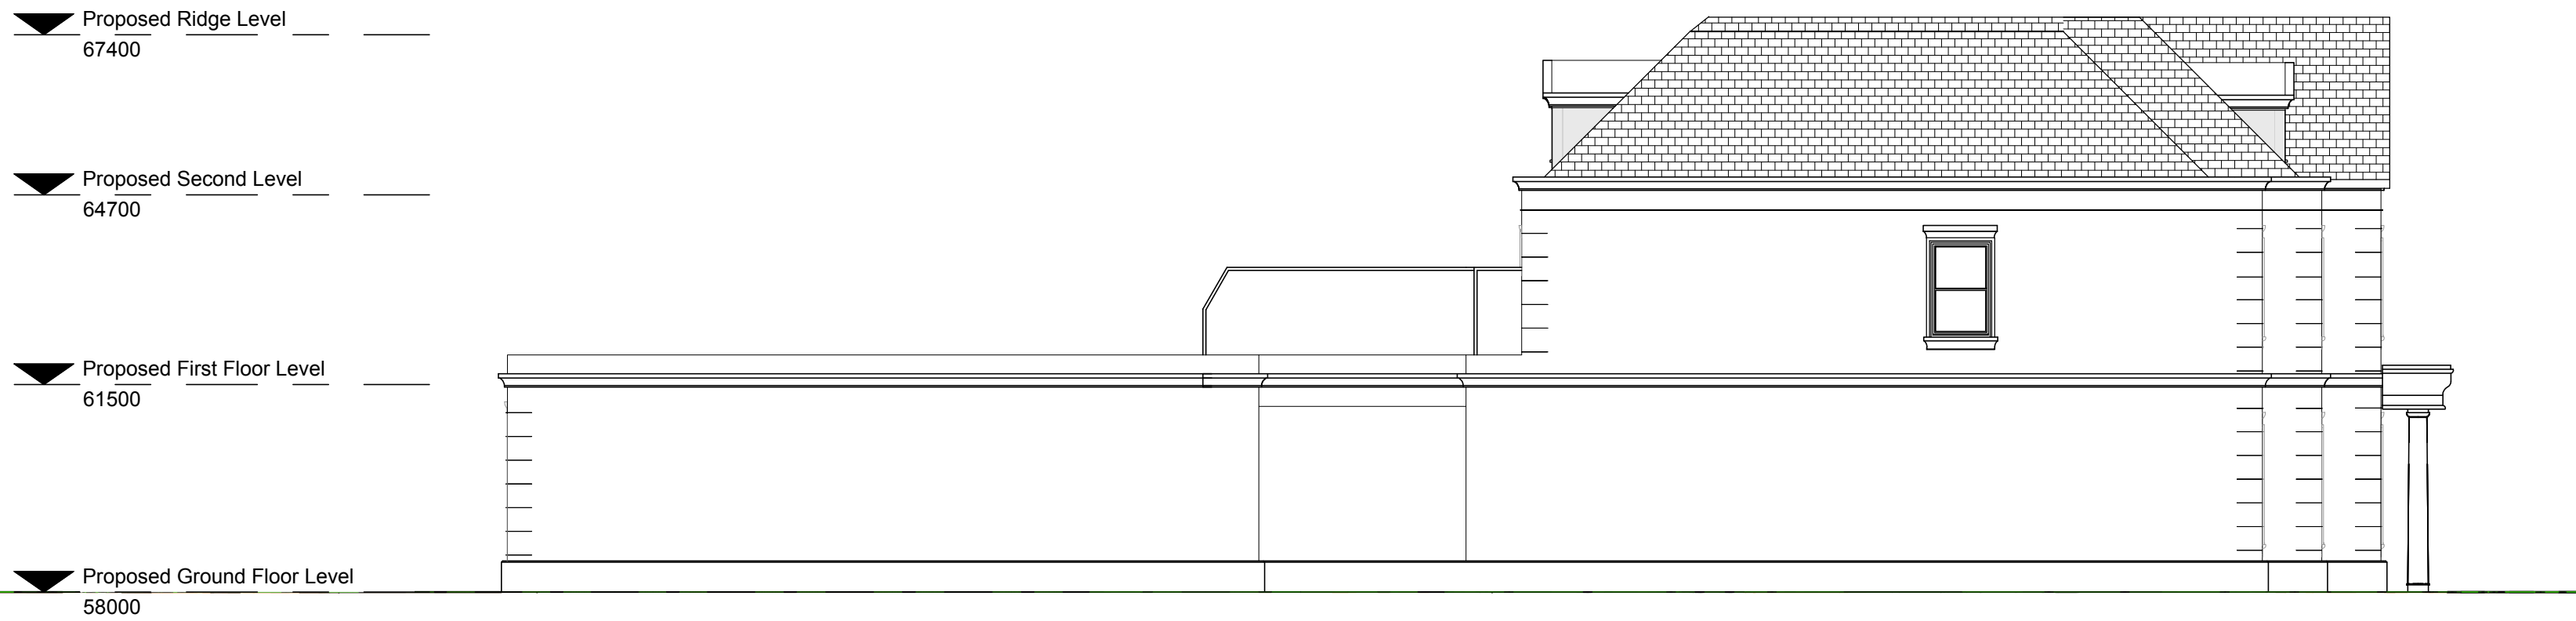

PROPOSED SIDE 02 ELEVATION
SCALE 1:100

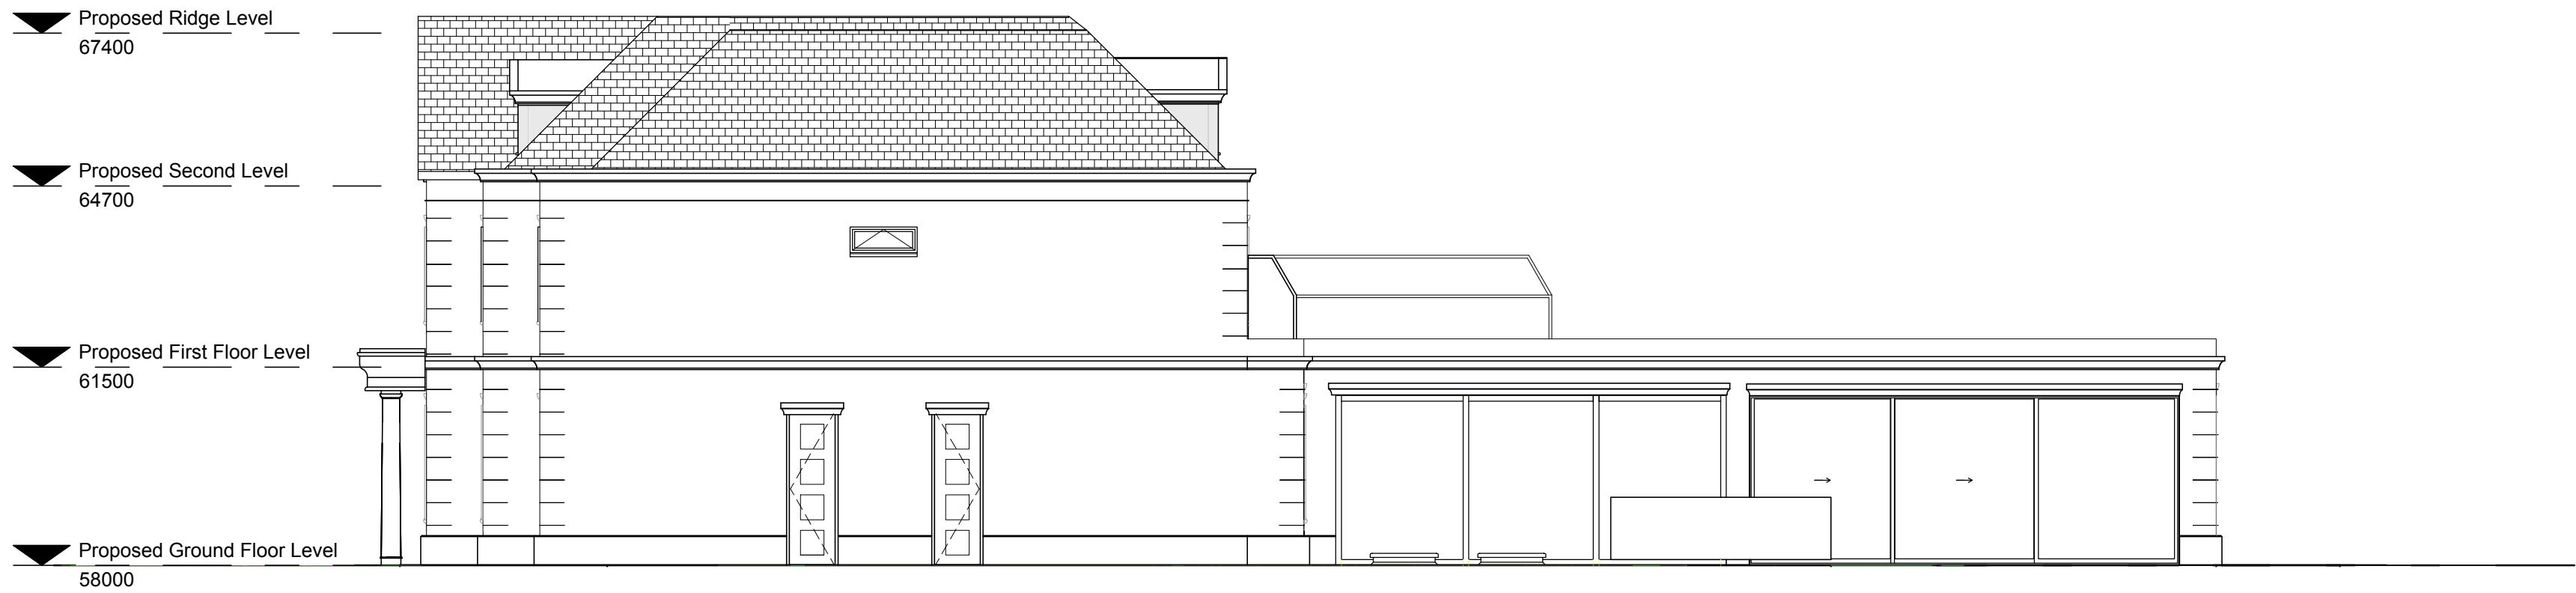

PROPOSED SIDE 01 ELEVATION
SCALE 1:100

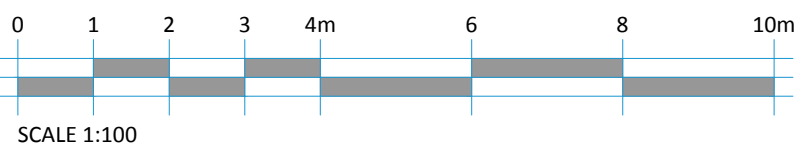

REV.	DATE	REVISIONS	REV.	DATE	REVISIONS	CLIENT:	PROJECT:
						Mr & Mrs Masood	25 Linkway Northwood, HA6 2XA
						SCALE: 1:100 (A1 ORIGINAL)	DRAWING: Proposed Elevations
						DRAWN: JM	DRAWING NO:
						ISSUE DATE: 15.05.26	REVISION: A
						JOB NO: 24-P2073	112

This drawing may be scaled or cross referenced to the scales for planning application purposes only. Do not scale for any other purpose. Use figured dimensions only. Subject to site survey and all necessary consents. All dimensions to be checked by user and any discrepancies, errors or omissions to be reported to Twenty20 Architecture Ltd before work commences. This drawing is to be read in conjunction with all other relevant materials.

©COPYRIGHT EXISTS ON THE DESIGNS AND INFORMATION SHOWN ON THIS DRAWING

Twenty20 Architecture Ltd

444 (0) 1344 913514
admin@2020architecture.co.uk
www.2020architecture.co.uk
20 Boundary House, London Road, Sunningdale, Berkshire, SL5 8JU

TWENTY-20
Architecture
+ Space + Light + Vision