

PARTY WALL NOTICES:

PLEASE NOTE THAT BEFORE BUILDING WORKS COMMENCES IT IS THE RESPONSIBILITY OF BUILDER OR OWNER TO SERVE PARTY WALL NOTICES TO ALL NEIGHBOURS.

SITE SUPERVISION:

NO SITE SUPERVISION IS IMPLIED OR UNDERTAKEN UNLESS OTHERWISE SEPARATELY ARRANGED.

PLAN CHECK FROM BUILDING CONTROL:

NO CONSTRUCTION WORK ON SITE SHOULD COMMENCE UNTIL A PLAN CHECK FROM BUILDING CONTROL IS OBTAINED. ANY WORK BEFORE AN APPROVAL OF BUILDING REGULATIONS DRAWINGS & STRUCTURAL CALCULATIONS WILL SOLELY BE AT OWNER'S RISK.

PRINCIPAL DESIGNER:

IT IS THE RESPONSIBILITY OF OWNER TO APPOINT A PRINCIPAL DESIGNER.

PRINCIPAL DESIGNER WORKS TO ENSURE THAT DESIGN MEETS ALL THE NECESSARY REGULATORY REQUIREMENTS SET OUT IN THE BUILDING REGULATIONS.

RESPONSIBILITIES MAY INCLUDE (BUT NOT LIMITED TO) COORDINATING WITH VARIOUS STAKEHOLDERS, SUCH AS ARCHITECTS, ENGINEERS, AND BUILDERS.

TRICON DESIGN IS NOT THE PRINCIPAL DESIGNER UNLESS IT IS SEPARATELY ARRANGED IN WRITING BY OWNER OF THE PROPERTY.

DIMENSIONS:

ALL DIMENSIONS TO BE CHECKED ON SITE. CONTRACTOR TO CHECK SITE THOROUGHLY BEFORE WORK STARTS & REPORT ANY DISCREPANCIES.

DIMENSIONS STATED ARE FOR GUIDANCE ONLY, CONTRACTOR TO VERIFY ALL BOUNDARY POSITIONS AND DIMENSIONS ON SITE PRIOR TO COMMENCING ANY WORKS, MAKING WORKSHOP DRAWINGS OR OBTAINING ANY MATERIALS.

DRAWING DOES NOT INDICATE OR IMPLY THE STRUCTURAL CONDITION OF EXISTING PROPERTY. THESE DRAWINGS HAVE BEEN PREPARED FOR ASSISTANCE IN PREPARATION OF DETAILS FOR PLANNING AND BUILDING REGULATIONS PURPOSES ONLY. NO CHECK DIMENSIONS HAVE BEEN TAKEN, ALL DETAILS HAVE BEEN PROVIDED BY THE CLIENT.

THIS DRAWING IS COPYRIGHT AND MUST NOT BE TRACED OR COPIED IN ANY WAY OR FORM IN PART OR WHOLE BY ANY MEANS WHATSOEVER WITHOUT PRIOR WRITTEN CONSENT.

LEGEND

SD = SMOKE DETECTOR WITH SOUNDER

EL = EMERGENCY LIGHTING TO BS5266: Part 1 1988

HD = HEAT DETECTOR

FD30 = 30 MINUTE FIRE RESISTING DOOR AND FRAME

0 1 2 3 4 5
Metres

A 260824 AT FIRST ISSUE

ISSUE DATE INITIALS GRID REF DESCRIPTION



STUDIO 21
497 SUNLEIGH ROAD HA0 4LY [020 8252 3233]

PROJECT
313 LANSBURY DRIVE
HAYES
UB4 8RZ

DWG TITLE

ELEVATIONS

CLIENT

MR. BALJIT BASSI

DWG NO:

TRICON/313LD/202


SCALE DATE DRAWN BY

1:100@A3 26 AUG AT


A




EXISTING
FRONT ELEVATION

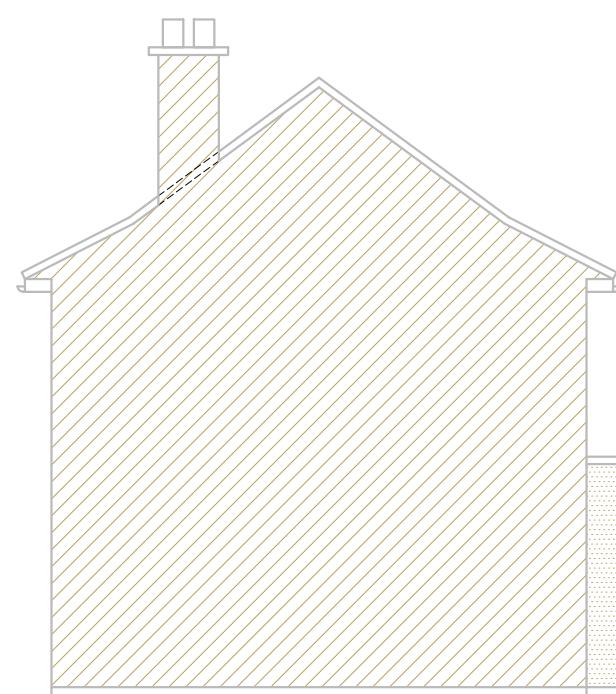

EXISTING
SIDE ELEVATION-1

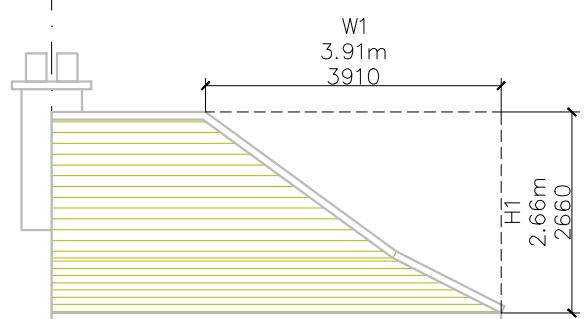

EXISTING
REAR ELEVATION

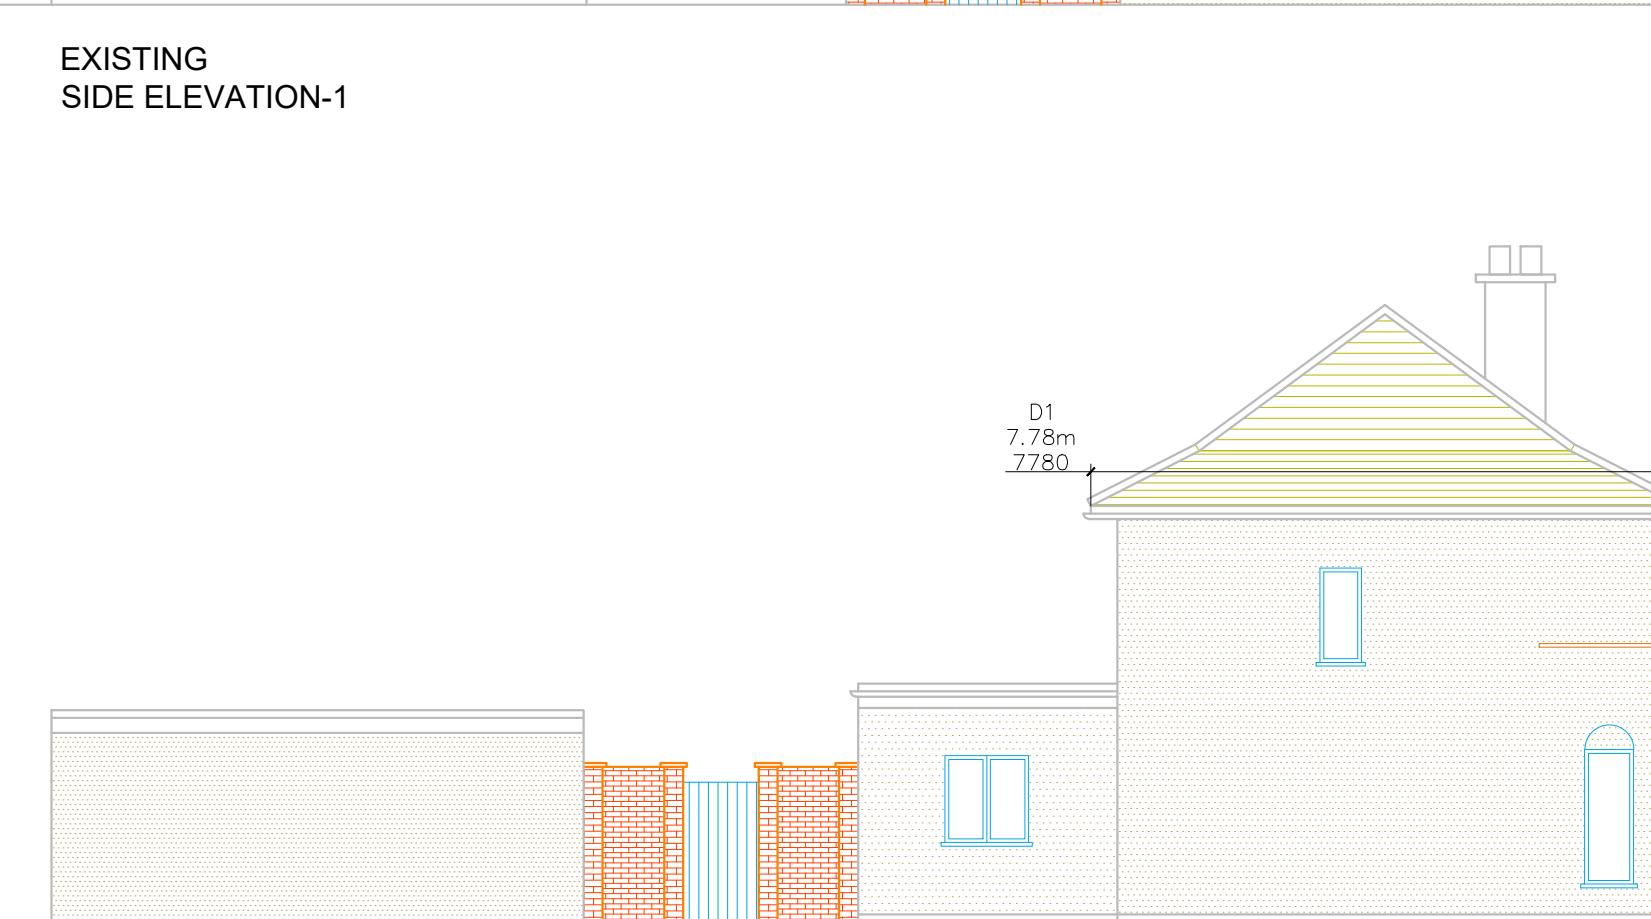

EXISTING
SIDE ELEVATION-2