

**PARTY WALL NOTICES:**  
**PLEASE NOTE THAT BEFORE BUILDING WORKS COMMENCES IT IS THE RESPONSIBILITY OF BUILDER OR OWNER TO SERVE PARTY WALL NOTICES TO ALL NEIGHBOURS**

**NOTE:**  
DIMENSIONS:  
ALL DIMENSIONS TO BE CHECKED ON SITE.  
CONTRACTOR TO CHECK SITE THOROUGHLY BEFORE WORK STARTS & REPORT ANY DISCREPANCIES.

THIS DRAWING IS COPYRIGHT AND MUST NOT BE TRACED OR COPIED IN ANY WAY OR FORM IN PART OR WHOLE BY ANY MEANS WHATSOEVER WITHOUT PRIOR WRITTEN CONSENT AND MAY ONLY BE USED BY THE PRESENT OWNER IN RELATION TO THE PROPERTY AS REFERRED TO ON THE DRAWING. THIS DRAWING MAY BE COPIED BY AN AUTHORISED OFFICER OF THE LOCAL AUTHORITY WITH THE SOLE PURPOSE TO ASSIST IN THE DETERMINATION OF A PLANNING OR BUILDING REGULATIONS APPLICATION AND MAY NOT BE USED FOR ANY OTHER PURPOSE UNLESS OTHERWISE AGREED IN WRITING.

DIMENSIONS STATED ARE FOR GUIDANCE ONLY. CONTRACTOR TO VERIFY ALL BOUNDARY POSITIONS AND DIMENSIONS ON SITE PRIOR TO COMMENCING ANY WORKS, MAKING WORKSHOP DRAWINGS OR OBTAINING ANY MATERIALS.




NOTE: NO CHECK DIMENSIONS OF THE SITE HAVE BEEN TAKEN AND ALL INFORMATION AND DETAILS HAVE BEEN PROVIDED BY THE CLIENT.


NO SITE SUPERVISION IS IMPLIED OR UNDERTAKEN UNLESS OTHERWISE SEPARATELY ARRANGED.  
THE DRAWING DOES NOT INDICATE THE EXTENT OF ANY EXCAVATION WORKS AND THE CONTRACTOR IS TO DETERMINE THIS PRIOR TO SUBMITTING A QUOTATION FOR THE WORKS OR COMMENCING ANY WORKS.

THE DRAWING DOES NOT INDICATE OR IMPLY THE STRUCTURAL CONDITION OF THE EXISTING PROPERTY. THE DRAWINGS HAVE BEEN PREPARED FOR ASSISTANCE IN THE PREPARATION OF DETAILS FOR PLANNING AND BUILDING REGULATIONS PURPOSES ONLY. NO CHECK DIMENSIONS HAVE BEEN TAKEN. ALL DETAILS HAVE BEEN PROVIDED BY THE CLIENT.


THE USE OF PERMITTED DEVELOPMENT RIGHT IN PROPERTY IS SUBJECT TO INFORMATION PROVIDED BY OWNER REGARDING THE STATUS OF PROPERTY AS A DWELLING HOUSE AND THE DWELLING NOT BEING IN A CONSERVATION AREA. ANY DEVELOPMENT WITHOUT A CERTIFICATE OF LAWFULNESS OR PLANNING PERMISSION IS SOLELY AT OWNER'S RISK.

**LEGEND**

-  = SMOKE DETECTOR WITH SOUNDER
-  = EMERGENCY LIGHTING TO BS5266: Part 1 1988
-  = HEAT DETECTOR
- FD30 = 30 MINUTE FIRE RESISTING DOOR AND FRAME

 

A	160724	AT		FIRST ISSUE
ISSUE	DATE	INITIALS	GRID REF	DESCRIPTION
<div><div><div>STUDIO 21</div><div></div><div>497 SUNLEIGH ROAD HA0 4LY [020 8252 3233]</div></div><div>PROJECT</div><div>313 LANSBURY DRIVE HAYES UB4 8RZ</div></div>				
DWG TITLE				
PLAN				
CLIENT				
MR. BALJIT BASSI				
DWG NO:			ISSUE	
TRICON/313LD/101			A	
SCALE	DATE	DRAWN BY		
1:100@A3	16 JULY	AT		

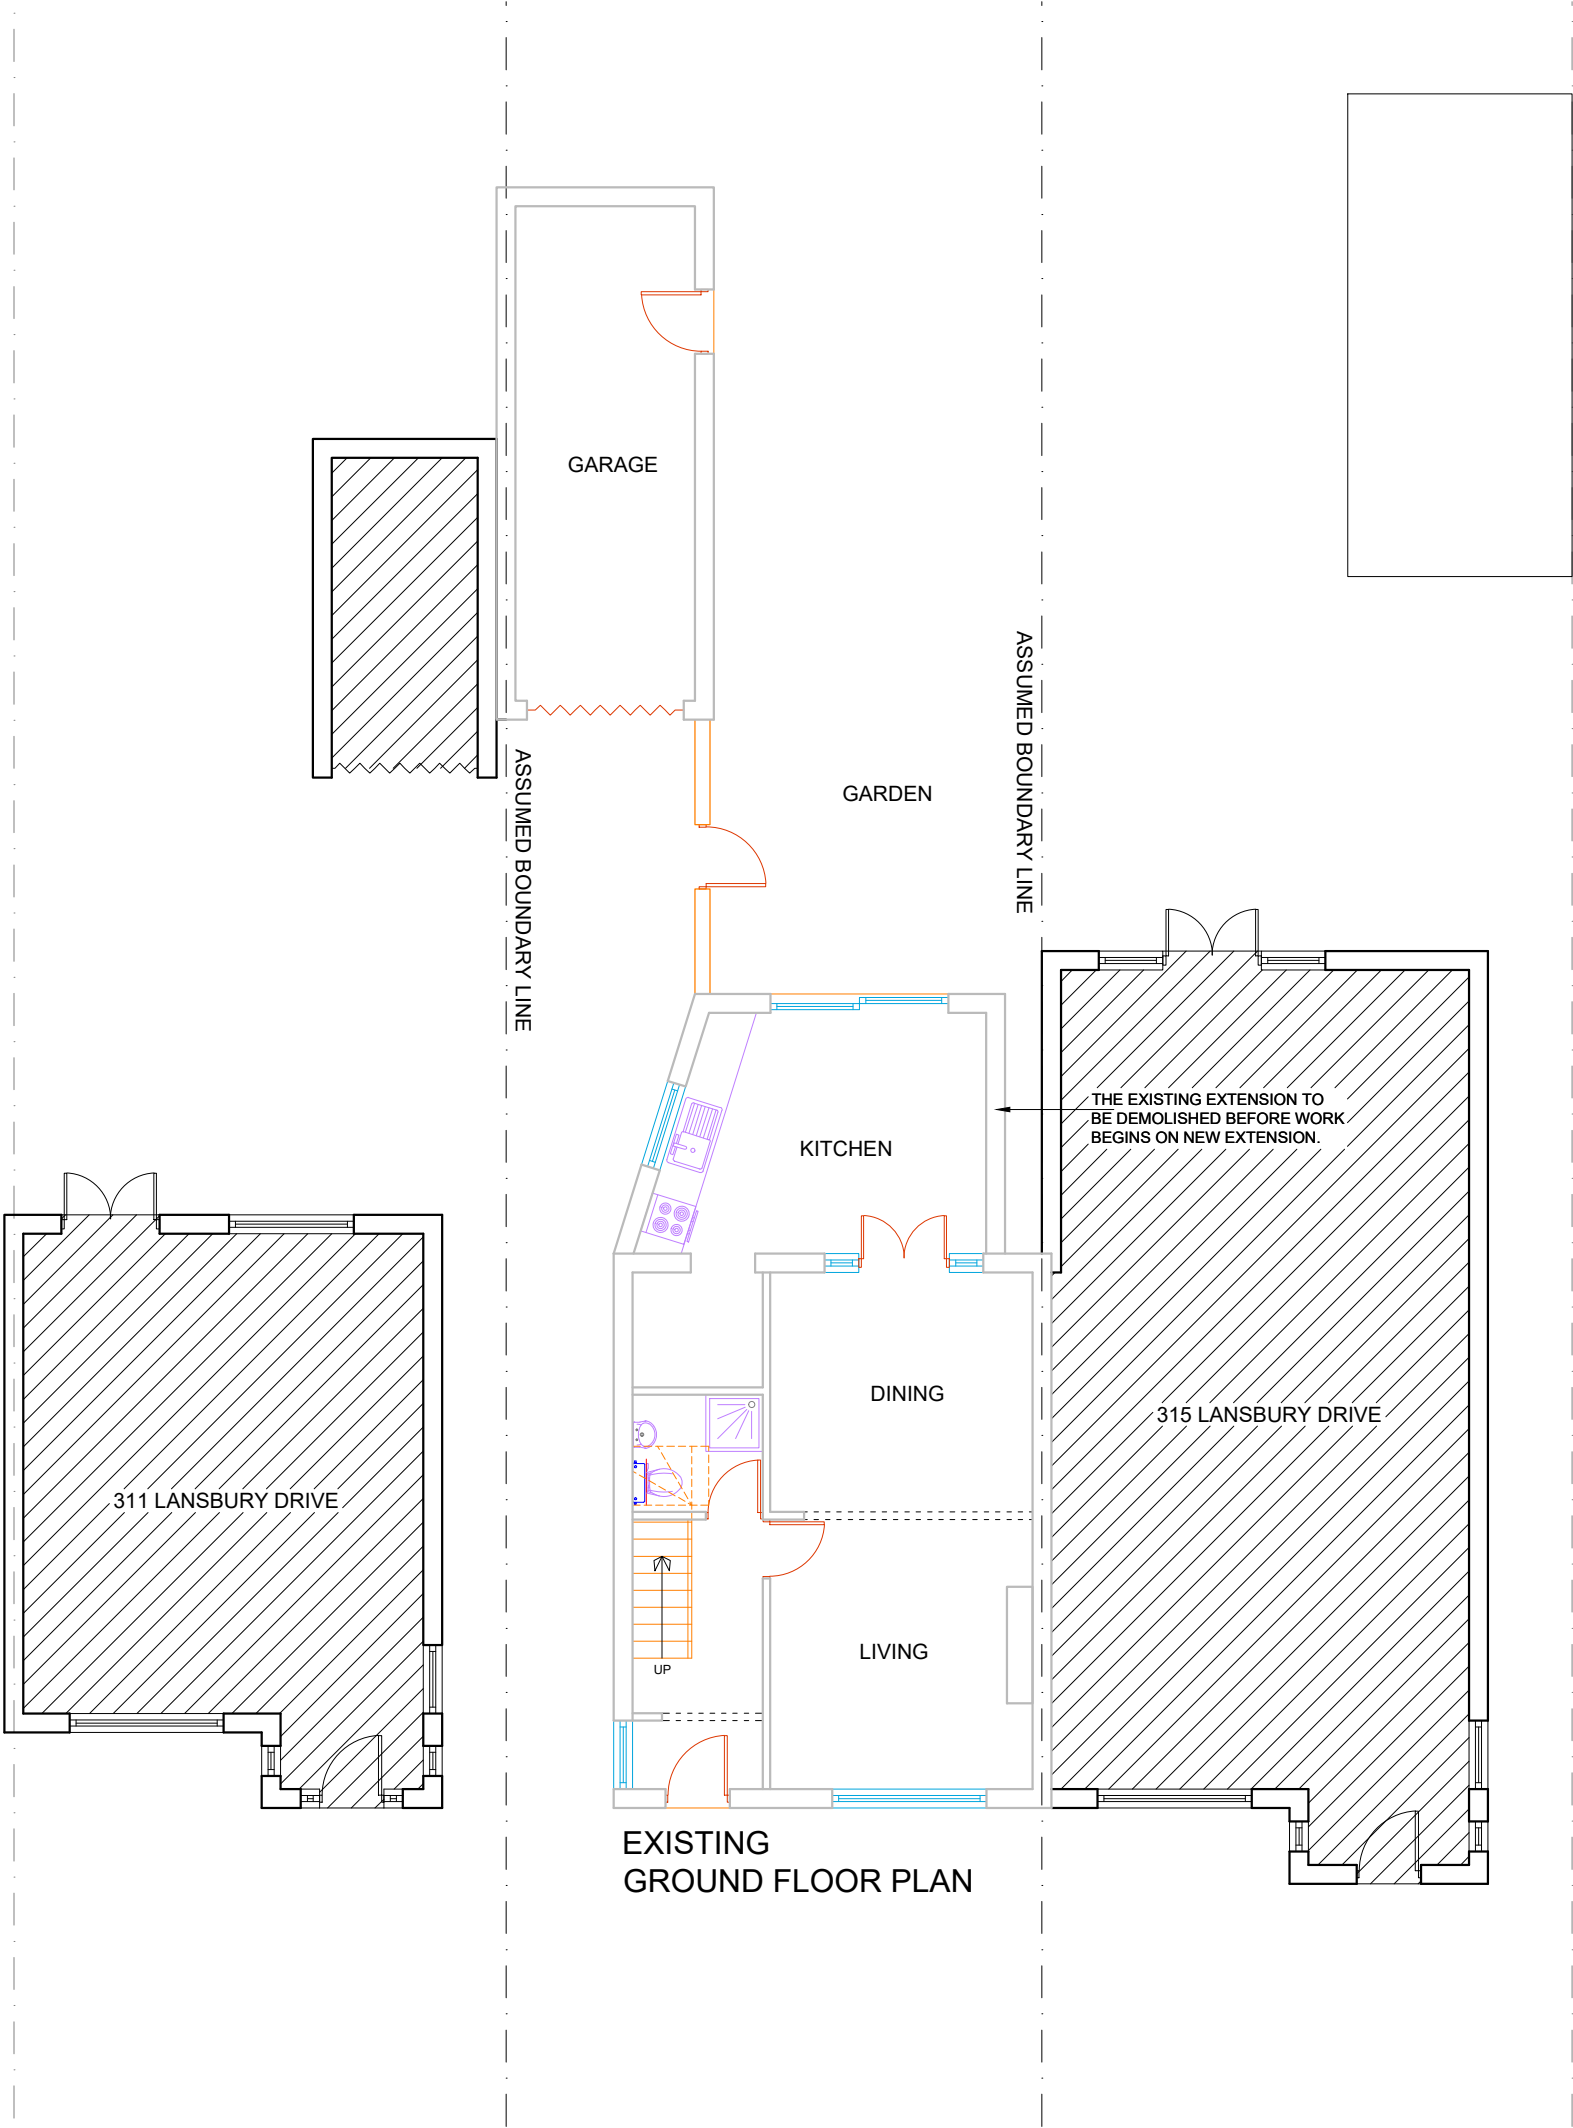

**PARTY WALL NOTICES:**  
**PLEASE NOTE THAT BEFORE BUILDING**  
**WORKS COMMENCES IT IS THE**  
**RESPONSIBILITY OF BUILDER OR**  
**OWNER TO SERVE PARTY WALL**  
**NOTICES TO ALL NEIGHBOURS**

**NOTE:**  
DIMENSIONS:  
ALL DIMENSIONS TO BE CHECKED ON SITE.  
CONTRACTOR TO CHECK SITE THOROUGHLY BEFORE WORK STARTS  
& REPORT ANY DISCREPANCIES.

THIS DRAWING IS COPYRIGHT AND MUST NOT BE TRACED OR  
COPIED IN ANY WAY OR FORM IN PART OR WHOLE BY ANY MEANS  
WHATSOEVER WITHOUT PRIOR WRITTEN CONSENT AND MAY ONLY  
BE USED BY THE PRESENT OWNER IN RELATION TO THE PROPERTY  
AS REFERRED TO ON THE DRAWING. THIS DRAWING MAY BE COPIED  
BY AN AUTHORISED OFFICER OF THE LOCAL AUTHORITY WITH THE  
SOLE PURPOSE TO ASSIST IN THE DETERMINATION OF A PLANNING  
OR BUILDING REGULATIONS APPLICATION AND MAY NOT BE USED  
FOR ANY OTHER PURPOSE UNLESS OTHERWISE AGREED IN  
WRITING.

DIMENSIONS STATED ARE FOR GUIDANCE ONLY. CONTRACTOR TO  
VERIFY ALL BOUNDARY POSITIONS AND DIMENSIONS ON SITE PRIOR  
TO COMMENCING ANY WORKS, MAKING WORKSHOP DRAWINGS OR  
OBTAINING ANY MATERIALS.




NOTE: NO CHECK DIMENSIONS OF THE SITE HAVE BEEN TAKEN AND  
ALL INFORMATION AND DETAILS HAVE BEEN PROVIDED BY THE  
CLIENT.


NO SITE SUPERVISION IS IMPLIED OR UNDERTAKEN UNLESS  
OTHERWISE SEPARATELY ARRANGED.  
THE DRAWING DOES NOT INDICATE THE EXTENT OF ANY  
EXCAVATION WORKS AND THE CONTRACTOR IS TO DETERMINE THIS  
PRIOR TO SUBMITTING A QUOTATION FOR THE WORKS OR  
COMMENCING ANY WORKS.

THE DRAWING DOES NOT INDICATE OR IMPLY THE STRUCTURAL  
CONDITION OF THE EXISTING PROPERTY. THE DRAWINGS HAVE  
BEEN PREPARED FOR ASSISTANCE IN THE PREPARATION OF  
DETAILS FOR PLANNING AND BUILDING REGULATIONS PURPOSES  
ONLY. NO CHECK DIMENSIONS HAVE BEEN TAKEN. ALL DETAILS  
HAVE BEEN PROVIDED BY THE CLIENT.


THE USE OF PERMITTED DEVELOPMENT RIGHT IN PROPERTY IS  
SUBJECT TO INFORMATION PROVIDED BY OWNER REGARDING THE  
STATUS OF PROPERTY AS A DWELLING HOUSE AND THE DWELLING  
NOT BEING IN A CONSERVATION AREA. ANY DEVELOPMENT WITH  
OUT A CERTIFICATE OF LAWFULNESS OR PLANNING PERMISSION IS  
SOLELY AT OWNER'S RISK.

**LEGEND**

-  = SMOKE DETECTOR WITH SOUNDER  
 = EMERGENCY LIGHTING TO BS5266: Part 1 1988  
 = HEAT DETECTOR  
FD30 = 30 MINUTE FIRE RESISTING DOOR AND FRAME

 

B A	101024 160724	AT AT	AMENDED DRAWING FIRST ISSUE	
	ISSUE	DATE	INITIALS	GRID REF
<div><div><div>STUDIO 21</div><div></div><div>497 SUNLEIGH ROAD HA0 4LY [020 8252 3233]</div><div>PROJECT</div></div><div><div>313 LANSBURY DRIVE</div><div>HAYES</div><div>UB4 8RZ</div></div></div>				
DWG TITLE				
PLAN				
CLIENT				
MR. BALJIT BASSI				
DWG NO:			ISSUE	
TRICON/313LD/102			B	
SCALE	DATE	DRAWN BY		
1:100@A3	16 JULY	AT		

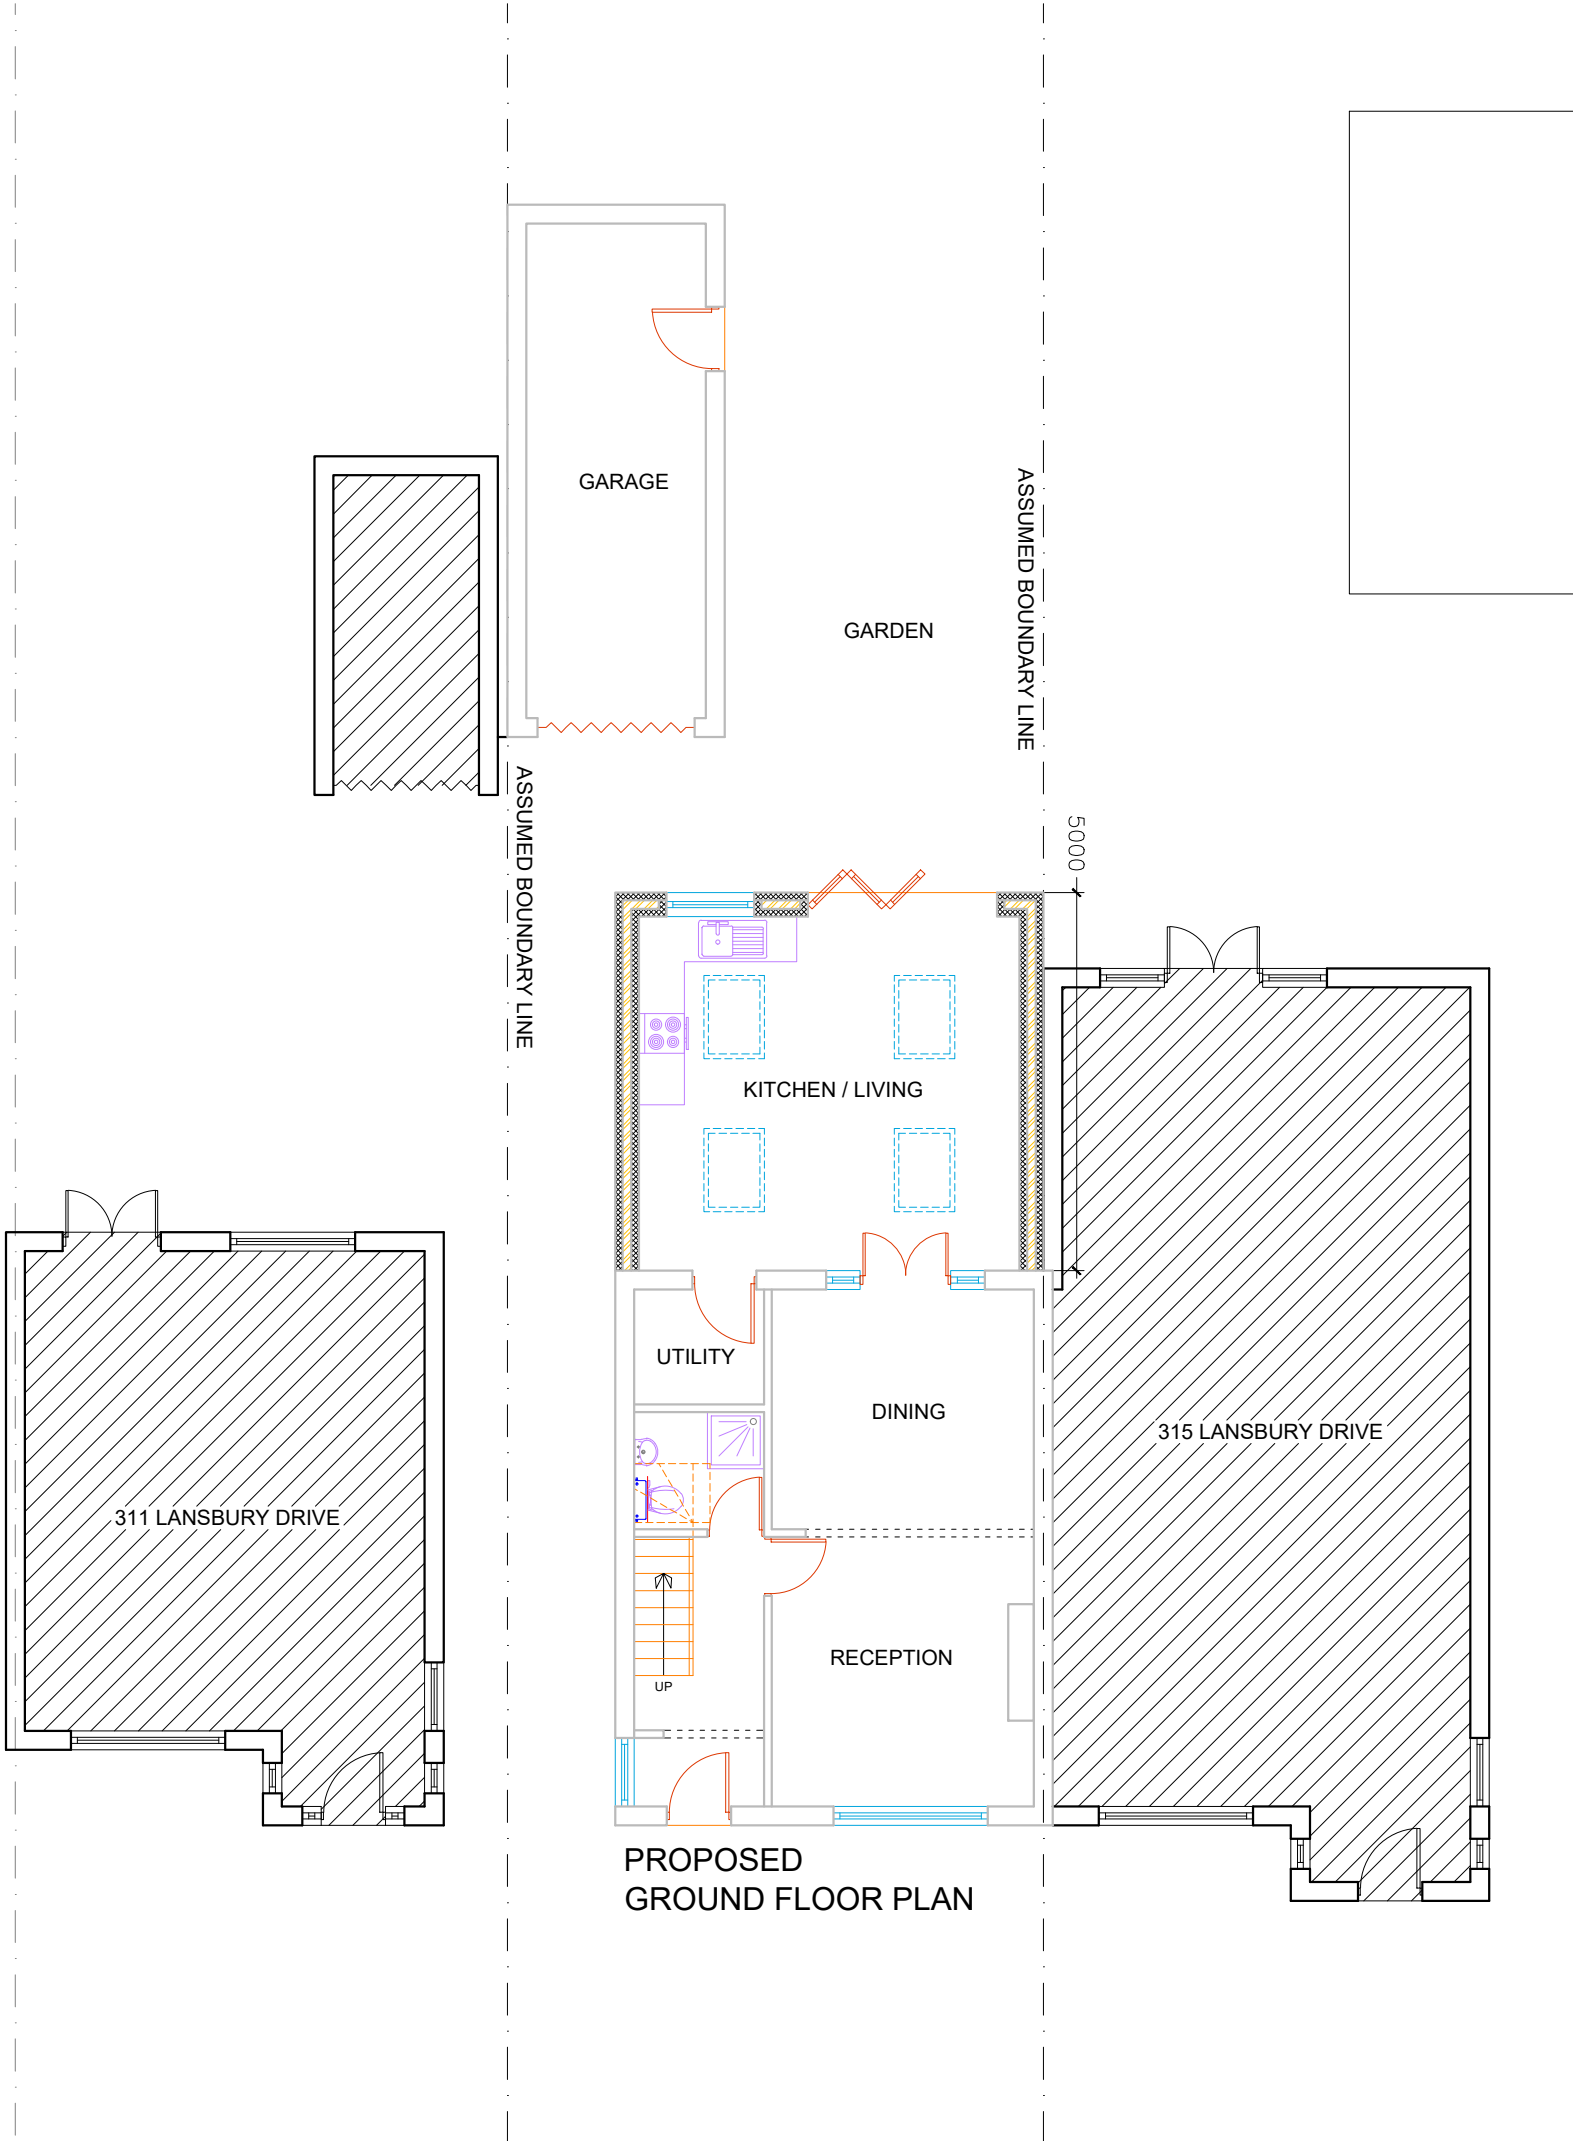

**PARTY WALL NOTICES:**  
**PLEASE NOTE THAT BEFORE BUILDING**  
**WORKS COMMENCES IT IS THE**  
**RESPONSIBILITY OF BUILDER OR**  
**OWNER TO SERVE PARTY WALL**  
**NOTICES TO ALL NEIGHBOURS**

**NOTE:**  
DIMENSIONS:  
ALL DIMENSIONS TO BE CHECKED ON SITE.  
CONTRACTOR TO CHECK SITE THOROUGHLY BEFORE WORK STARTS  
& REPORT ANY DISCREPANCIES.

THIS DRAWING IS COPYRIGHT AND MUST NOT BE TRACED OR  
COPIED IN ANY WAY OR FORM IN PART OR WHOLE BY ANY MEANS  
WHATSOEVER WITHOUT PRIOR WRITTEN CONSENT AND MAY ONLY  
BE USED BY THE PRESENT OWNER IN RELATION TO THE PROPERTY  
AS REFERRED TO ON THE DRAWING. THIS DRAWING MAY BE COPIED  
BY AN AUTHORISED OFFICER OF THE LOCAL AUTHORITY WITH THE  
SOLE PURPOSE TO ASSIST IN THE DETERMINATION OF A PLANNING  
OR BUILDING REGULATIONS APPLICATION AND MAY NOT BE USED  
FOR ANY OTHER PURPOSE UNLESS OTHERWISE AGREED IN  
WRITING.

DIMENSIONS STATED ARE FOR GUIDANCE ONLY. CONTRACTOR TO  
VERIFY ALL BOUNDARY POSITIONS AND DIMENSIONS ON SITE PRIOR  
TO COMMENCING ANY WORKS, MAKING WORKSHOP DRAWINGS OR  
OBTAINING ANY MATERIALS.




NOTE: NO CHECK DIMENSIONS OF THE SITE HAVE BEEN TAKEN AND  
ALL INFORMATION AND DETAILS HAVE BEEN PROVIDED BY THE  
CLIENT.


NO SITE SUPERVISION IS IMPLIED OR UNDERTAKEN UNLESS  
OTHERWISE SEPARATELY ARRANGED.  
THE DRAWING DOES NOT INDICATE THE EXTENT OF ANY  
EXCAVATION WORKS AND THE CONTRACTOR IS TO DETERMINE THIS  
PRIOR TO SUBMITTING A QUOTATION FOR THE WORKS OR  
COMMENCING ANY WORKS.

THE DRAWING DOES NOT INDICATE OR IMPLY THE STRUCTURAL  
CONDITION OF THE EXISTING PROPERTY. THE DRAWINGS HAVE  
BEEN PREPARED FOR ASSISTANCE IN THE PREPARATION OF  
DETAILS FOR PLANNING AND BUILDING REGULATIONS PURPOSES  
ONLY. NO CHECK DIMENSIONS HAVE BEEN TAKEN. ALL DETAILS  
HAVE BEEN PROVIDED BY THE CLIENT.

THE USE OF PERMITTED DEVELOPMENT RIGHT IN PROPERTY IS  
SUBJECT TO INFORMATION PROVIDED BY OWNER REGARDING THE  
STATUS OF PROPERTY AS A DWELLING HOUSE AND THE DWELLING  
NOT BEING IN A CONSERVATION AREA. ANY DEVELOPMENT WITH  
OUT A CERTIFICATE OF LAWFULNESS OR PLANNING PERMISSION IS  
SOLELY AT OWNER'S RISK.

**LEGEND**

-  = SMOKE DETECTOR WITH SOUNDER  
 = EMERGENCY LIGHTING TO BS5266: Part 1 1988  
 = HEAT DETECTOR  
FD30 = 30 MINUTE FIRE RESISTING DOOR AND FRAME

 

EXISTING  
FRONT ELEVATION

EXISTING  
SIDE ELEVATION-1

EXISTING  
REAR ELEVATION

EXISTING  
SIDE ELEVATION-2

A	160724	AT		FIRST ISSUE
ISSUE	DATE	INITIALS	GRID REF	DESCRIPTION
				
STUDIO 21				
497 SUNLEIGH ROAD HA0 4LY [020 8252 3233]				
PROJECT				
313 LANSBURY DRIVE HAYES UB4 8RZ				
DWG TITLE				
ELEVATIONS				
CLIENT				
MR. BALJIT BASSI				
DWG NO:				ISSUE
TRICON/313LD/103				A
SCALE	DATE	DRAWN BY		
1:100@A3	16 JULY	AT		

**PARTY WALL NOTICES:**  
**PLEASE NOTE THAT BEFORE BUILDING**  
**WORKS COMMENCES IT IS THE**  
**RESPONSIBILITY OF BUILDER OR**  
**OWNER TO SERVE PARTY WALL**  
**NOTICES TO ALL NEIGHBOURS**

**NOTE:**  
DIMENSIONS:  
ALL DIMENSIONS TO BE CHECKED ON SITE.  
CONTRACTOR TO CHECK SITE THOROUGHLY BEFORE WORK STARTS  
& REPORT ANY DISCREPANCIES.

THIS DRAWING IS COPYRIGHT AND MUST NOT BE TRACED OR  
COPIED IN ANY WAY OR FORM IN PART OR WHOLE BY ANY MEANS  
WHATSOEVER WITHOUT PRIOR WRITTEN CONSENT AND MAY ONLY  
BE USED BY THE PRESENT OWNER IN RELATION TO THE PROPERTY  
AS REFERRED TO ON THE DRAWING. THIS DRAWING MAY BE COPIED  
BY AN AUTHORISED OFFICER OF THE LOCAL AUTHORITY WITH THE  
SOLE PURPOSE TO ASSIST IN THE DETERMINATION OF A PLANNING  
OR BUILDING REGULATIONS APPLICATION AND MAY NOT BE USED  
FOR ANY OTHER PURPOSE UNLESS OTHERWISE AGREED IN  
WRITING.

DIMENSIONS STATED ARE FOR GUIDANCE ONLY. CONTRACTOR TO  
VERIFY ALL BOUNDARY POSITIONS AND DIMENSIONS ON SITE PRIOR  
TO COMMENCING ANY WORKS, MAKING WORKSHOP DRAWINGS OR  
OBTAINING ANY MATERIALS.




NOTE: NO CHECK DIMENSIONS OF THE SITE HAVE BEEN TAKEN AND  
ALL INFORMATION AND DETAILS HAVE BEEN PROVIDED BY THE  
CLIENT.


NO SITE SUPERVISION IS IMPLIED OR UNDERTAKEN UNLESS  
OTHERWISE SEPARATELY ARRANGED.  
THE DRAWING DOES NOT INDICATE THE EXTENT OF ANY  
EXCAVATION WORKS AND THE CONTRACTOR IS TO DETERMINE THIS  
PRIOR TO SUBMITTING A QUOTATION FOR THE WORKS OR  
COMMENCING ANY WORKS.

THE DRAWING DOES NOT INDICATE OR IMPLY THE STRUCTURAL  
CONDITION OF THE EXISTING PROPERTY. THE DRAWINGS HAVE  
BEEN PREPARED FOR ASSISTANCE IN THE PREPARATION OF  
DETAILS FOR PLANNING AND BUILDING REGULATIONS PURPOSES  
ONLY. NO CHECK DIMENSIONS HAVE BEEN TAKEN. ALL DETAILS  
HAVE BEEN PROVIDED BY THE CLIENT.

THE USE OF PERMITTED DEVELOPMENT RIGHT IN PROPERTY IS  
SUBJECT TO INFORMATION PROVIDED BY OWNER REGARDING THE  
STATUS OF PROPERTY AS A DWELLING HOUSE AND THE DWELLING  
NOT BEING IN A CONSERVATION AREA. ANY DEVELOPMENT WITH  
OUT A CERTIFICATE OF LAWFULNESS OR PLANNING PERMISSION IS  
SOLELY AT OWNER'S RISK.

**LEGEND**

-  = SMOKE DETECTOR WITH SOUNDER  
 = EMERGENCY LIGHTING TO BS5266: Part 1 1988  
 = HEAT DETECTOR  
FD30 = 30 MINUTE FIRE RESISTING DOOR AND FRAME

 


PROPOSED  
FRONT ELEVATION



PROPOSED  
SIDE ELEVATION-1



PROPOSED  
REAR ELEVATION

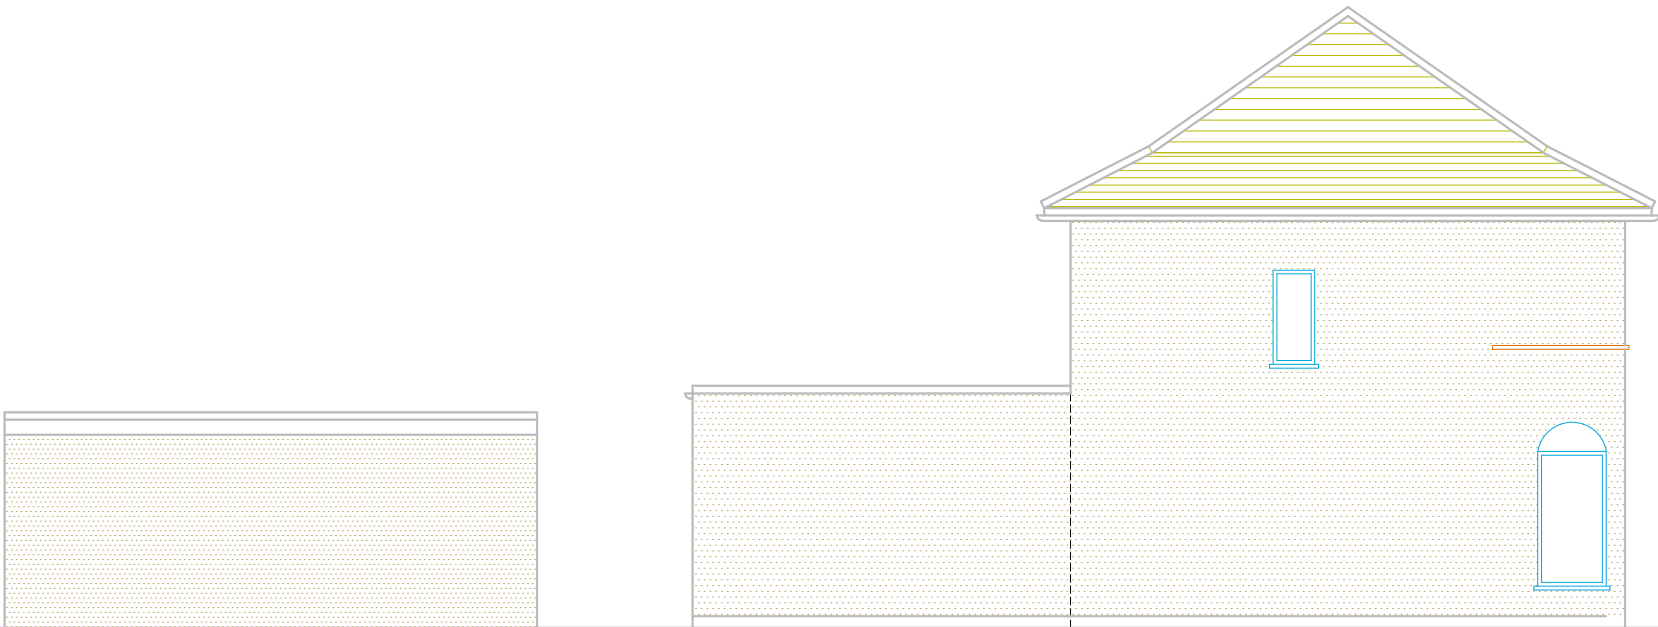

PROPOSED  
SIDE ELEVATION-2

B	101024	AT	AMENDED DRAWING	
A	160724	AT	FIRST ISSUE	
ISSUE	DATE	INITIALS	GRID REF	DESCRIPTION
				
STUDIO 21				
497 SUNLEIGH ROAD HA0 4LY [020 8252 3233]				
PROJECT				
313 LANSBURY DRIVE				
HAYES				
UB4 8RZ				
DWG TITLE				
ELEVATIONS				
CLIENT				
MR. BALJIT BASSI				
DWG NO:				ISSUE
TRICON/313LD/104				B
SCALE	DATE	DRAWN BY		
1:100@A3	16 JULY	AT		

**PARTY WALL NOTICES:**  
**PLEASE NOTE THAT BEFORE BUILDING WORKS COMMENCES IT IS THE RESPONSIBILITY OF BUILDER OR OWNER TO SERVE PARTY WALL NOTICES TO ALL NEIGHBOURS**

**NOTE:**  
DIMENSIONS:  
ALL DIMENSIONS TO BE CHECKED ON SITE.  
CONTRACTOR TO CHECK SITE THOROUGHLY BEFORE WORK STARTS & REPORT ANY DISCREPANCIES.

THIS DRAWING IS COPYRIGHT AND MUST NOT BE TRACED OR COPIED IN ANY WAY OR FORM IN PART OR WHOLE BY ANY MEANS WHATSOEVER WITHOUT PRIOR WRITTEN CONSENT AND MAY ONLY BE USED BY THE PRESENT OWNER IN RELATION TO THE PROPERTY AS REFERRED TO ON THE DRAWING. THIS DRAWING MAY BE COPIED BY AN AUTHORISED OFFICER OF THE LOCAL AUTHORITY WITH THE SOLE PURPOSE TO ASSIST IN THE DETERMINATION OF A PLANNING OR BUILDING REGULATIONS APPLICATION AND MAY NOT BE USED FOR ANY OTHER PURPOSE UNLESS OTHERWISE AGREED IN WRITING.

DIMENSIONS STATED ARE FOR GUIDANCE ONLY. CONTRACTOR TO VERIFY ALL BOUNDARY POSITIONS AND DIMENSIONS ON SITE PRIOR TO COMMENCING ANY WORKS, MAKING WORKSHOP DRAWINGS OR OBTAINING ANY MATERIALS.




NOTE: NO CHECK DIMENSIONS OF THE SITE HAVE BEEN TAKEN AND ALL INFORMATION AND DETAILS HAVE BEEN PROVIDED BY THE CLIENT.


NO SITE SUPERVISION IS IMPLIED OR UNDERTAKEN UNLESS OTHERWISE SEPARATELY ARRANGED.  
THE DRAWING DOES NOT INDICATE THE EXTENT OF ANY EXCAVATION WORKS AND THE CONTRACTOR IS TO DETERMINE THIS PRIOR TO SUBMITTING A QUOTATION FOR THE WORKS OR COMMENCING ANY WORKS.

THE DRAWING DOES NOT INDICATE OR IMPLY THE STRUCTURAL CONDITION OF THE EXISTING PROPERTY. THE DRAWINGS HAVE BEEN PREPARED FOR ASSISTANCE IN THE PREPARATION OF DETAILS FOR PLANNING AND BUILDING REGULATIONS PURPOSES ONLY. NO CHECK DIMENSIONS HAVE BEEN TAKEN. ALL DETAILS HAVE BEEN PROVIDED BY THE CLIENT.



THE USE OF PERMITTED DEVELOPMENT RIGHT IN PROPERTY IS SUBJECT TO INFORMATION PROVIDED BY OWNER REGARDING THE STATUS OF PROPERTY AS A DWELLING HOUSE AND THE DWELLING NOT BEING IN A CONSERVATION AREA. ANY DEVELOPMENT WITHOUT A CERTIFICATE OF LAWFULNESS OR PLANNING PERMISSION IS SOLELY AT OWNER'S RISK.

**LEGEND**

-  = SMOKE DETECTOR WITH SOUNDER  
 = EMERGENCY LIGHTING TO BS5266: Part 1 1988  
 = HEAT DETECTOR  
FD30 = 30 MINUTE FIRE RESISTING DOOR AND FRAME

 

B	101024	AT	AMENDED DRAWING	
A	160724	AT	FIRST ISSUE	
ISSUE	DATE	INITIALS	GRID REF	DESCRIPTION
				
STUDIO 21				
497 SUNLEIGH ROAD HA0 4LY [020 8252 3233]				
PROJECT				
313 LANSBURY DRIVE HAYES UB4 8RZ				
DWG TITLE				
ROOF PLANS				
CLIENT				
MR. BALJIT BASSI				
DWG NO:			ISSUE	
TRICON/313LD/105			B	
SCALE	DATE	DRAWN BY		
1:100@A3	16 JULY	AT		

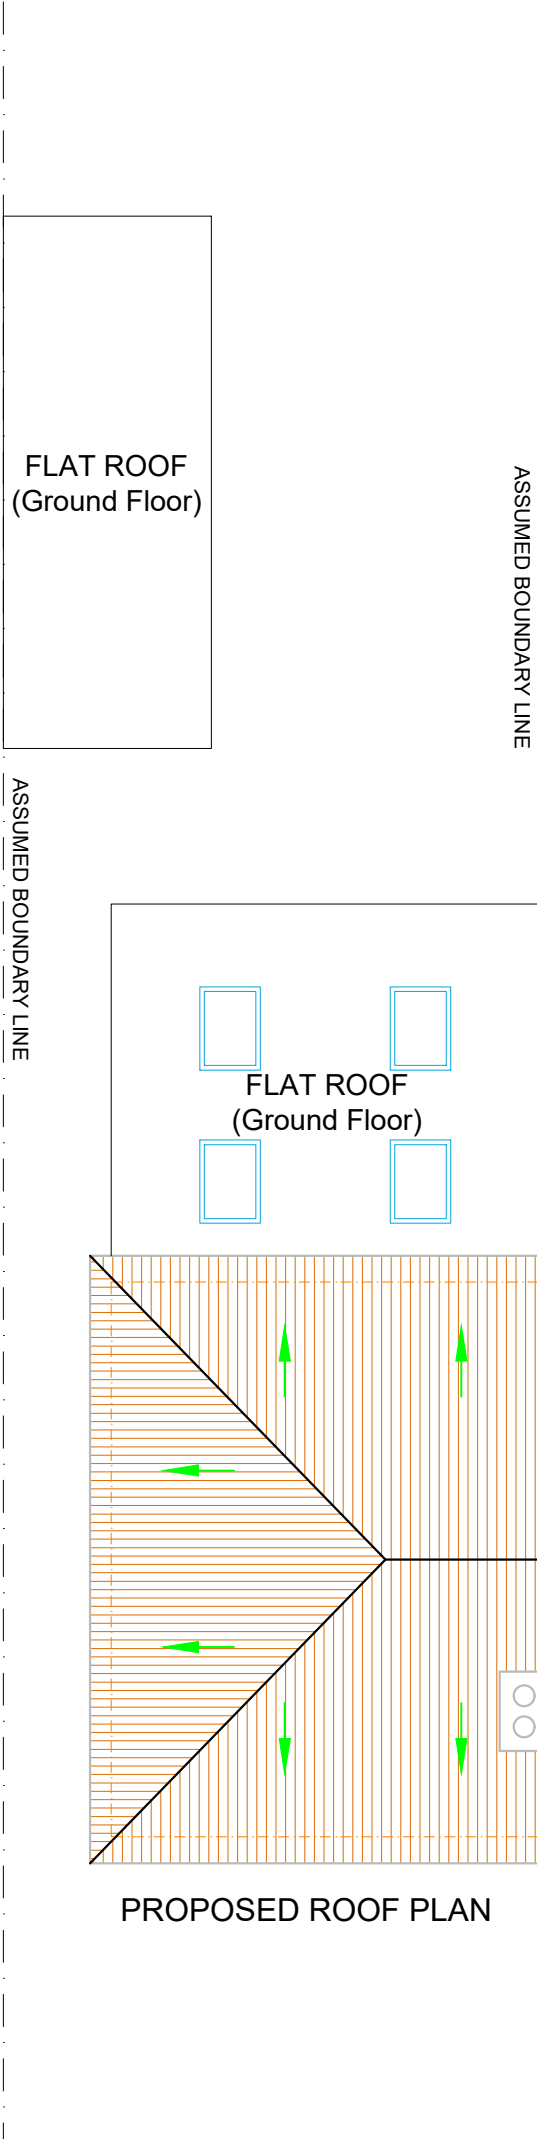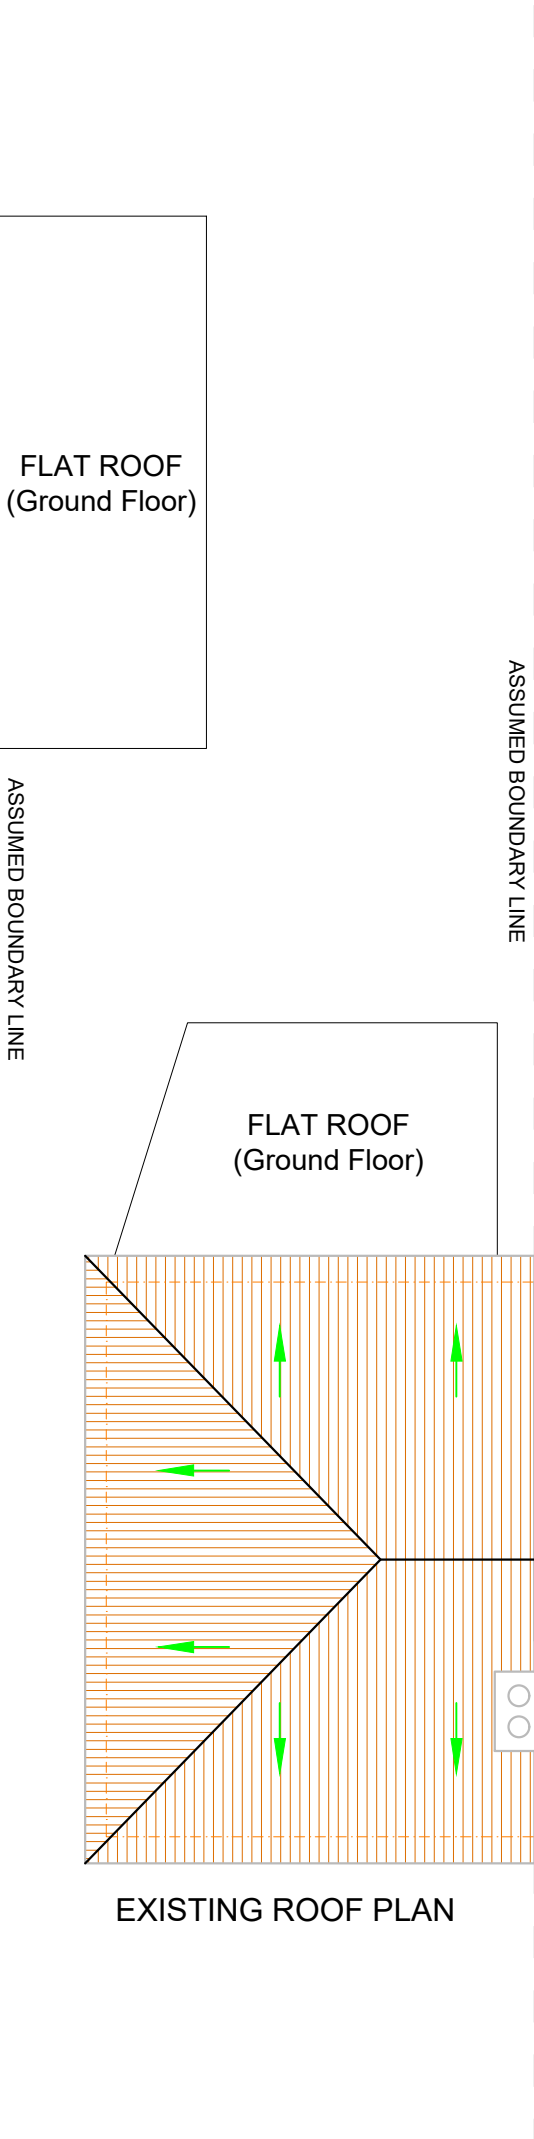



**PARTY WALL NOTICES:**  
**PLEASE NOTE THAT BEFORE BUILDING**  
**WORKS COMMENCES IT IS THE**  
**RESPONSIBILITY OF BUILDER OR**  
**OWNER TO SERVE PARTY WALL**  
**NOTICES TO ALL NEIGHBOURS**

**NOTE:**  
DIMENSIONS:  
ALL DIMENSIONS TO BE CHECKED ON SITE.  
CONTRACTOR TO CHECK SITE THOROUGHLY BEFORE WORK STARTS  
& REPORT ANY DISCREPANCIES.

THIS DRAWING IS COPYRIGHT AND MUST NOT BE TRACED OR  
COPIED IN ANY WAY OR FORM IN PART OR WHOLE BY ANY MEANS  
WHATSOEVER WITHOUT PRIOR WRITTEN CONSENT AND MAY ONLY  
BE USED BY THE PRESENT OWNER IN RELATION TO THE PROPERTY  
AS REFERRED TO ON THE DRAWING. THIS DRAWING MAY BE COPIED  
BY AN AUTHORISED OFFICER OF THE LOCAL AUTHORITY WITH THE  
SOLE PURPOSE TO ASSIST IN THE DETERMINATION OF A PLANNING  
OR BUILDING REGULATIONS APPLICATION AND MAY NOT BE USED  
FOR ANY OTHER PURPOSE UNLESS OTHERWISE AGREED IN  
WRITING.

DIMENSIONS STATED ARE FOR GUIDANCE ONLY. CONTRACTOR TO  
VERIFY ALL BOUNDARY POSITIONS AND DIMENSIONS ON SITE PRIOR  
TO COMMENCING ANY WORKS, MAKING WORKSHOP DRAWINGS OR  
OBTAINING ANY MATERIALS.




NOTE: NO CHECK DIMENSIONS OF THE SITE HAVE BEEN TAKEN AND  
ALL INFORMATION AND DETAILS HAVE BEEN PROVIDED BY THE  
CLIENT.


NO SITE SUPERVISION IS IMPLIED OR UNDERTAKEN UNLESS  
OTHERWISE SEPARATELY ARRANGED.  
THE DRAWING DOES NOT INDICATE THE EXTENT OF ANY  
EXCAVATION WORKS AND THE CONTRACTOR IS TO DETERMINE THIS  
PRIOR TO SUBMITTING A QUOTATION FOR THE WORKS OR  
COMMENCING ANY WORKS.

THE DRAWING DOES NOT INDICATE OR IMPLY THE STRUCTURAL  
CONDITION OF THE EXISTING PROPERTY. THE DRAWINGS HAVE  
BEEN PREPARED FOR ASSISTANCE IN THE PREPARATION OF  
DETAILS FOR PLANNING AND BUILDING REGULATIONS PURPOSES  
ONLY. NO CHECK DIMENSIONS HAVE BEEN TAKEN. ALL DETAILS  
HAVE BEEN PROVIDED BY THE CLIENT.

THE USE OF PERMITTED DEVELOPMENT RIGHT IN PROPERTY IS  
SUBJECT TO INFORMATION PROVIDED BY OWNER REGARDING THE  
STATUS OF PROPERTY AS A DWELLING HOUSE AND THE DWELLING  
NOT BEING IN A CONSERVATION AREA. ANY DEVELOPMENT WITH  
OUT A CERTIFICATE OF LAWFULNESS OR PLANNING PERMISSION IS  
SOLELY AT OWNER'S RISK.

**LEGEND**

-  = SMOKE DETECTOR WITH SOUNDER
-  = EMERGENCY LIGHTING TO BS5266: Part 1 1988
-  = HEAT DETECTOR
- FD30 = 30 MINUTE FIRE RESISTING DOOR AND FRAME

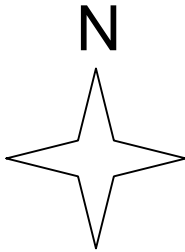

20

0

20

40

60

80

100

Metres

A		160724	AT	FIRST ISSUE	
ISSUE	DATE	INITIALS	GRID REF	DESCRIPTION	
STUDIO 21	<div><div><div></div><div>TRICON</div></div><div>497 SUNLEIGH ROAD HA0 4LY [020 8252 3233]</div><div>PROJECT</div><div>313 LANSBURY DRIVE HAYES UB4 8RZ</div></div>				
	DWG TITLE				
	EXISTING SITE PLAN				
	CLIENT				
	MR. BALJIT BASSI				
DWG NO:				ISSUE	
TRICON/313LD/106				A	
SCALE	DATE	DRAWN BY			
1:500@A3	16 JULY	AT			

**PARTY WALL NOTICES:**  
**PLEASE NOTE THAT BEFORE BUILDING**  
**WORKS COMMENCES IT IS THE**  
**RESPONSIBILITY OF BUILDER OR**  
**OWNER TO SERVE PARTY WALL**  
**NOTICES TO ALL NEIGHBOURS**

**NOTE:**  
DIMENSIONS:  
ALL DIMENSIONS TO BE CHECKED ON SITE.  
CONTRACTOR TO CHECK SITE THOROUGHLY BEFORE WORK STARTS  
& REPORT ANY DISCREPANCIES.

THIS DRAWING IS COPYRIGHT AND MUST NOT BE TRACED OR  
COPIED IN ANY WAY OR FORM IN PART OR WHOLE BY ANY MEANS  
WHATSOEVER WITHOUT PRIOR WRITTEN CONSENT AND MAY ONLY  
BE USED BY THE PRESENT OWNER IN RELATION TO THE PROPERTY  
AS REFERRED TO ON THE DRAWING. THIS DRAWING MAY BE COPIED  
BY AN AUTHORISED OFFICER OF THE LOCAL AUTHORITY WITH THE  
SOLE PURPOSE TO ASSIST IN THE DETERMINATION OF A PLANNING  
OR BUILDING REGULATIONS APPLICATION AND MAY NOT BE USED  
FOR ANY OTHER PURPOSE UNLESS OTHERWISE AGREED IN  
WRITING.

DIMENSIONS STATED ARE FOR GUIDANCE ONLY, CONTRACTOR TO  
VERIFY ALL BOUNDARY POSITIONS AND DIMENSIONS ON SITE PRIOR  
TO COMMENCING ANY WORKS, MAKING WORKSHOP DRAWINGS OR  
OBTAINING ANY MATERIALS.




NOTE: NO CHECK DIMENSIONS OF THE SITE HAVE BEEN TAKEN AND  
ALL INFORMATION AND DETAILS HAVE BEEN PROVIDED BY THE  
CLIENT.



NO SITE SUPERVISION IS IMPLIED OR UNDERTAKEN UNLESS  
OTHERWISE SEPARATELY ARRANGED.  
THE DRAWING DOES NO INDICATE THE EXTENT OF ANY  
EXCAVATION WORKS AND THE CONTRACTOR IS TO DETERMINE THIS  
PRIOR TO SUBMITTING A QUOTATION FOR THE WORKS OR  
COMMENCING ANY WORKS.

THE DRAWING DOES NOT INDICATE OR IMPLY THE STRUCTURAL  
CONDITION OF THE EXISTING PROPERTY. THE DRAWINGS HAVE  
BEEN PREPARED FOR ASSISTANCE IN THE PREPARATION OF  
DETAILS FOR PLANNING AND BUILDING REGULATIONS PURPOSES  
ONLY. NO CHECK DIMENSIONS HAVE BEEN TAKEN. ALL DETAILS  
HAVE BEEN PROVIDED BY THE CLIENT.

THE USE OF PERMITTED DEVELOPMENT RIGHT IN PROPERTY IS  
SUBJECT TO INFORMATION PROVIDED BY OWNER REGARDING THE  
STATUS OF PROPERTY AS A DWELLING HOUSE AND THE DWELLING  
NOT BEING IN A CONSERVATION AREA. ANY DEVELOPMENT WITH  
OUT A CERTIFICATE OF LAWFULNESS OR PLANNING PERMISSION IS  
SOLELY AT OWNER'S RISK.

**LEGEND**

-  = SMOKE DETECTOR WITH SOUNDER
-  = EMERGENCY LIGHTING TO BS5266: Part 1 1988
-  = HEAT DETECTOR
- FD30 = 30 MINUTE FIRE RESISTING DOOR AND FRAME

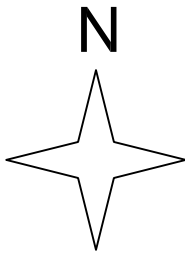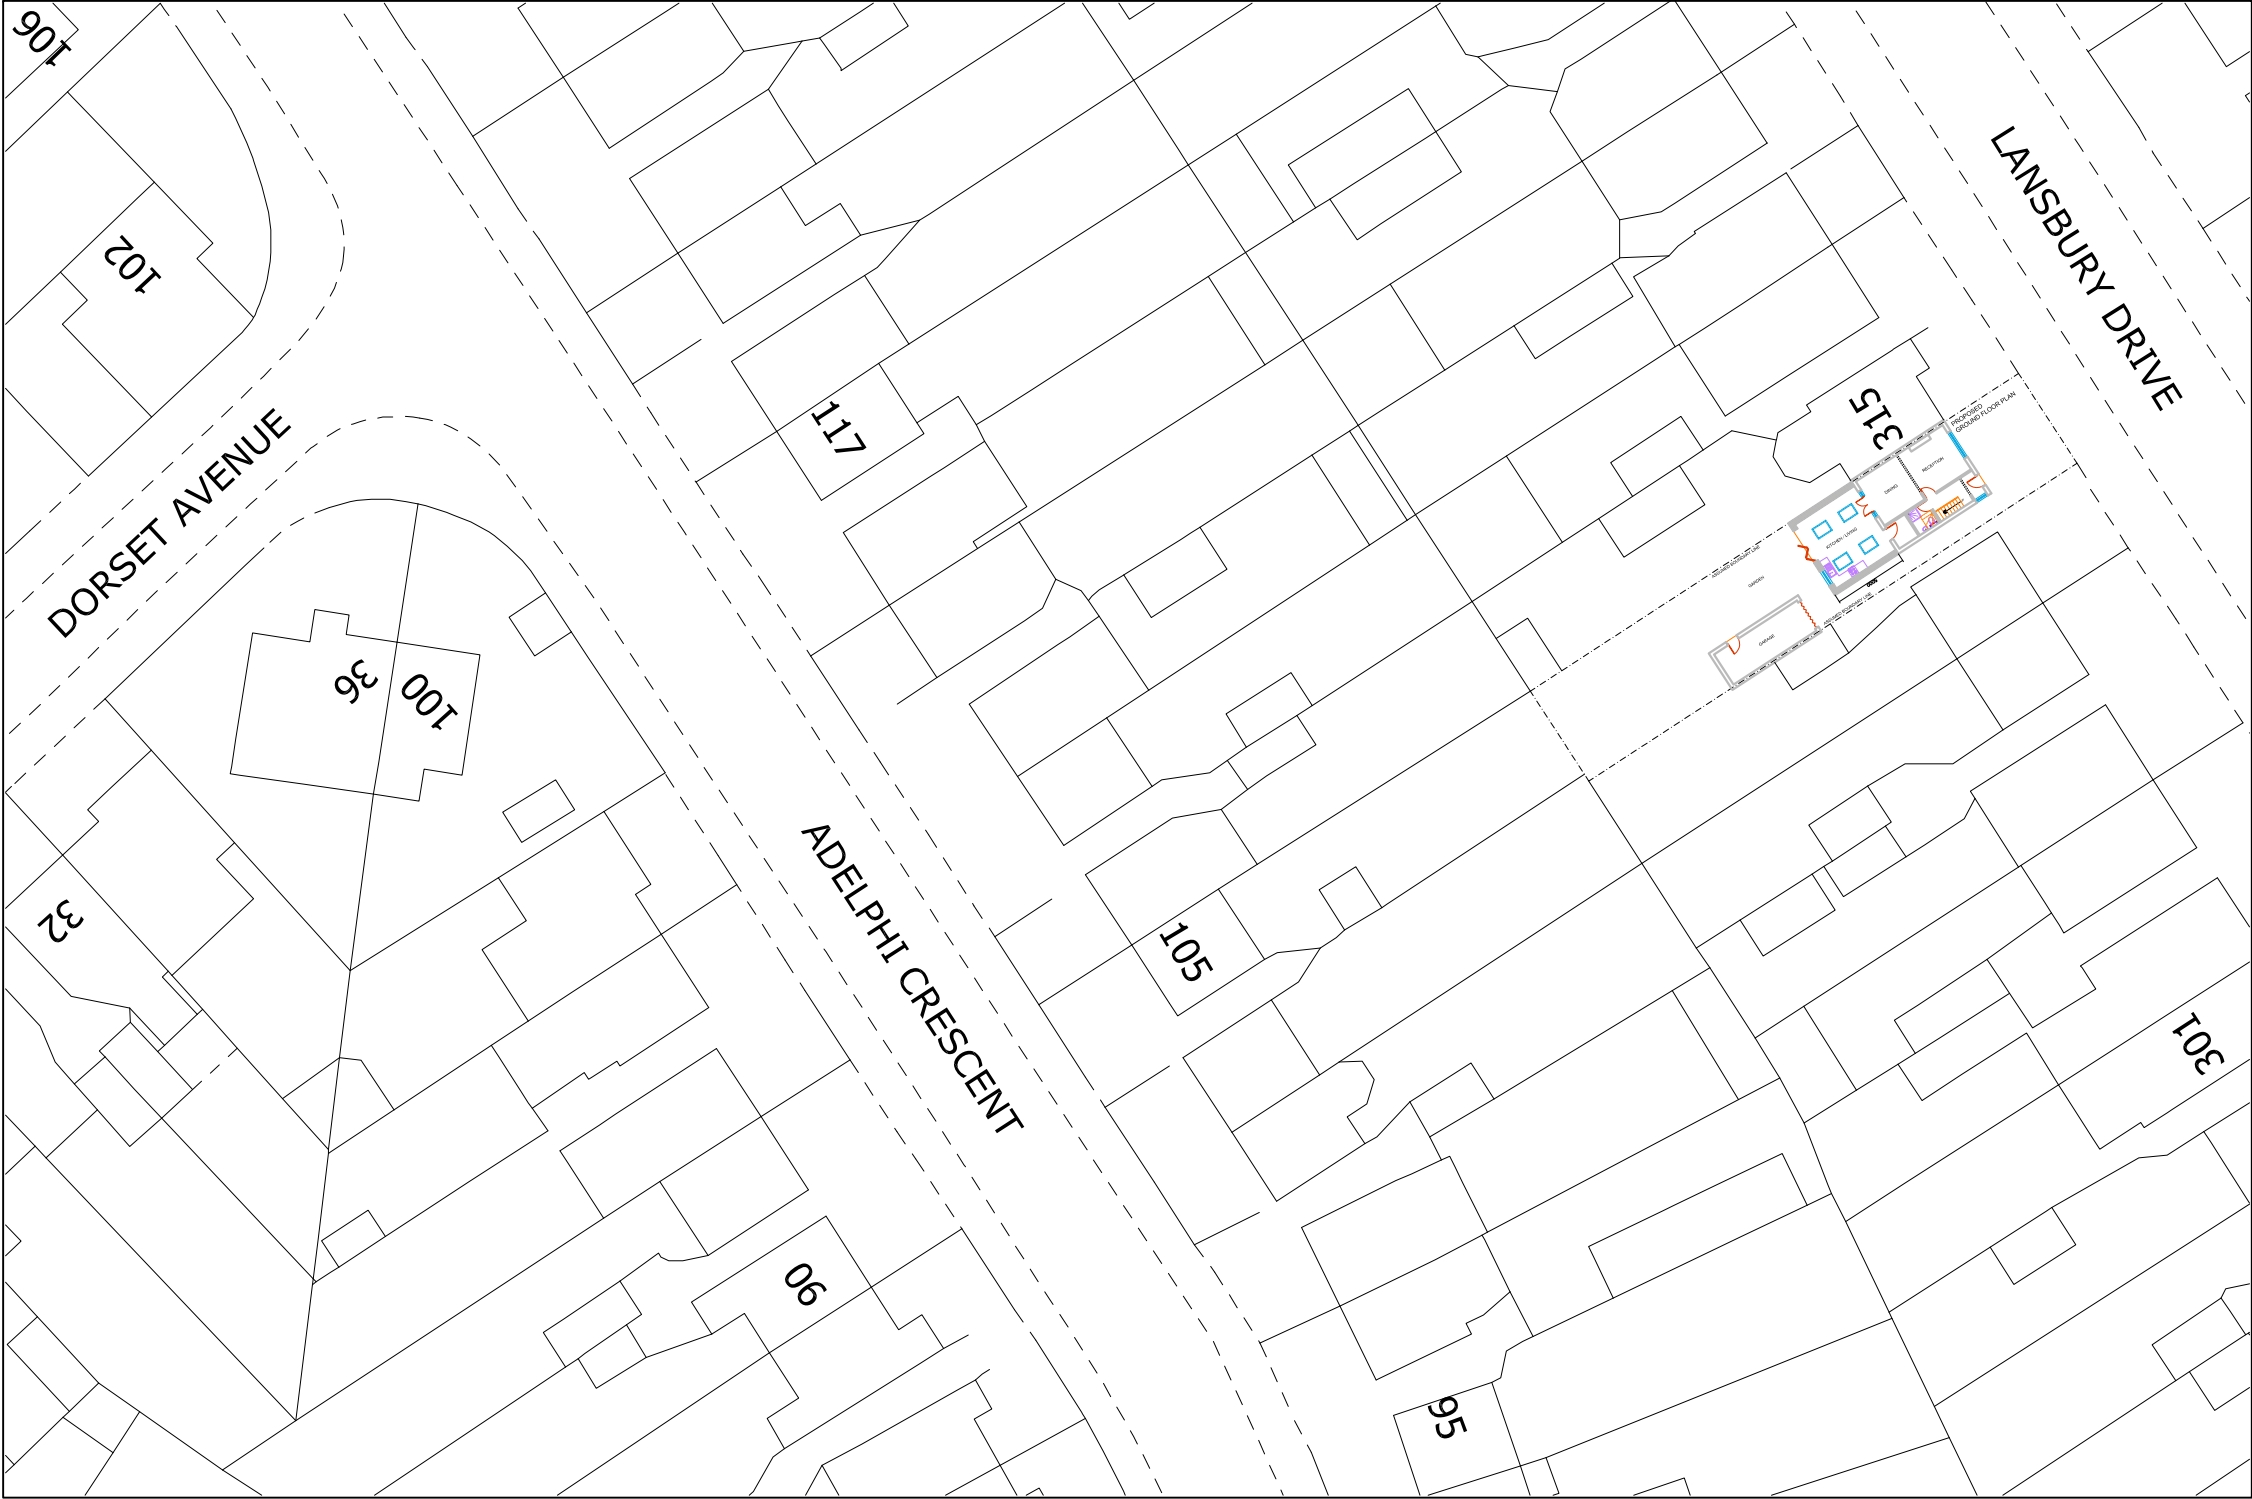

20 0 20 40 60 80 100

Metres

101024		AT	AMENDED DRAWING	
A 160724		AT	FIRST ISSUE	
ISSUE	DATE	INITIALS	GRID REF	DESCRIPTION
<div><div><div>STUDIO 21</div><div></div><div>497 SUNLEIGH ROAD HA0 4LY [020 8252 3233]</div><div>PROJECT</div><div>313 LANSBURY DRIVE HAYES UB4 8RZ</div></div></div>				
DWG TITLE				
PROPOSED SITE PLAN				
CLIENT				
MR. BALJIT BASSI				
DWG NO:				ISSUE
TRICON/313LD/107				B
SCALE	DATE	DRAWN BY		
1:500@A3	16 JULY	AT		