


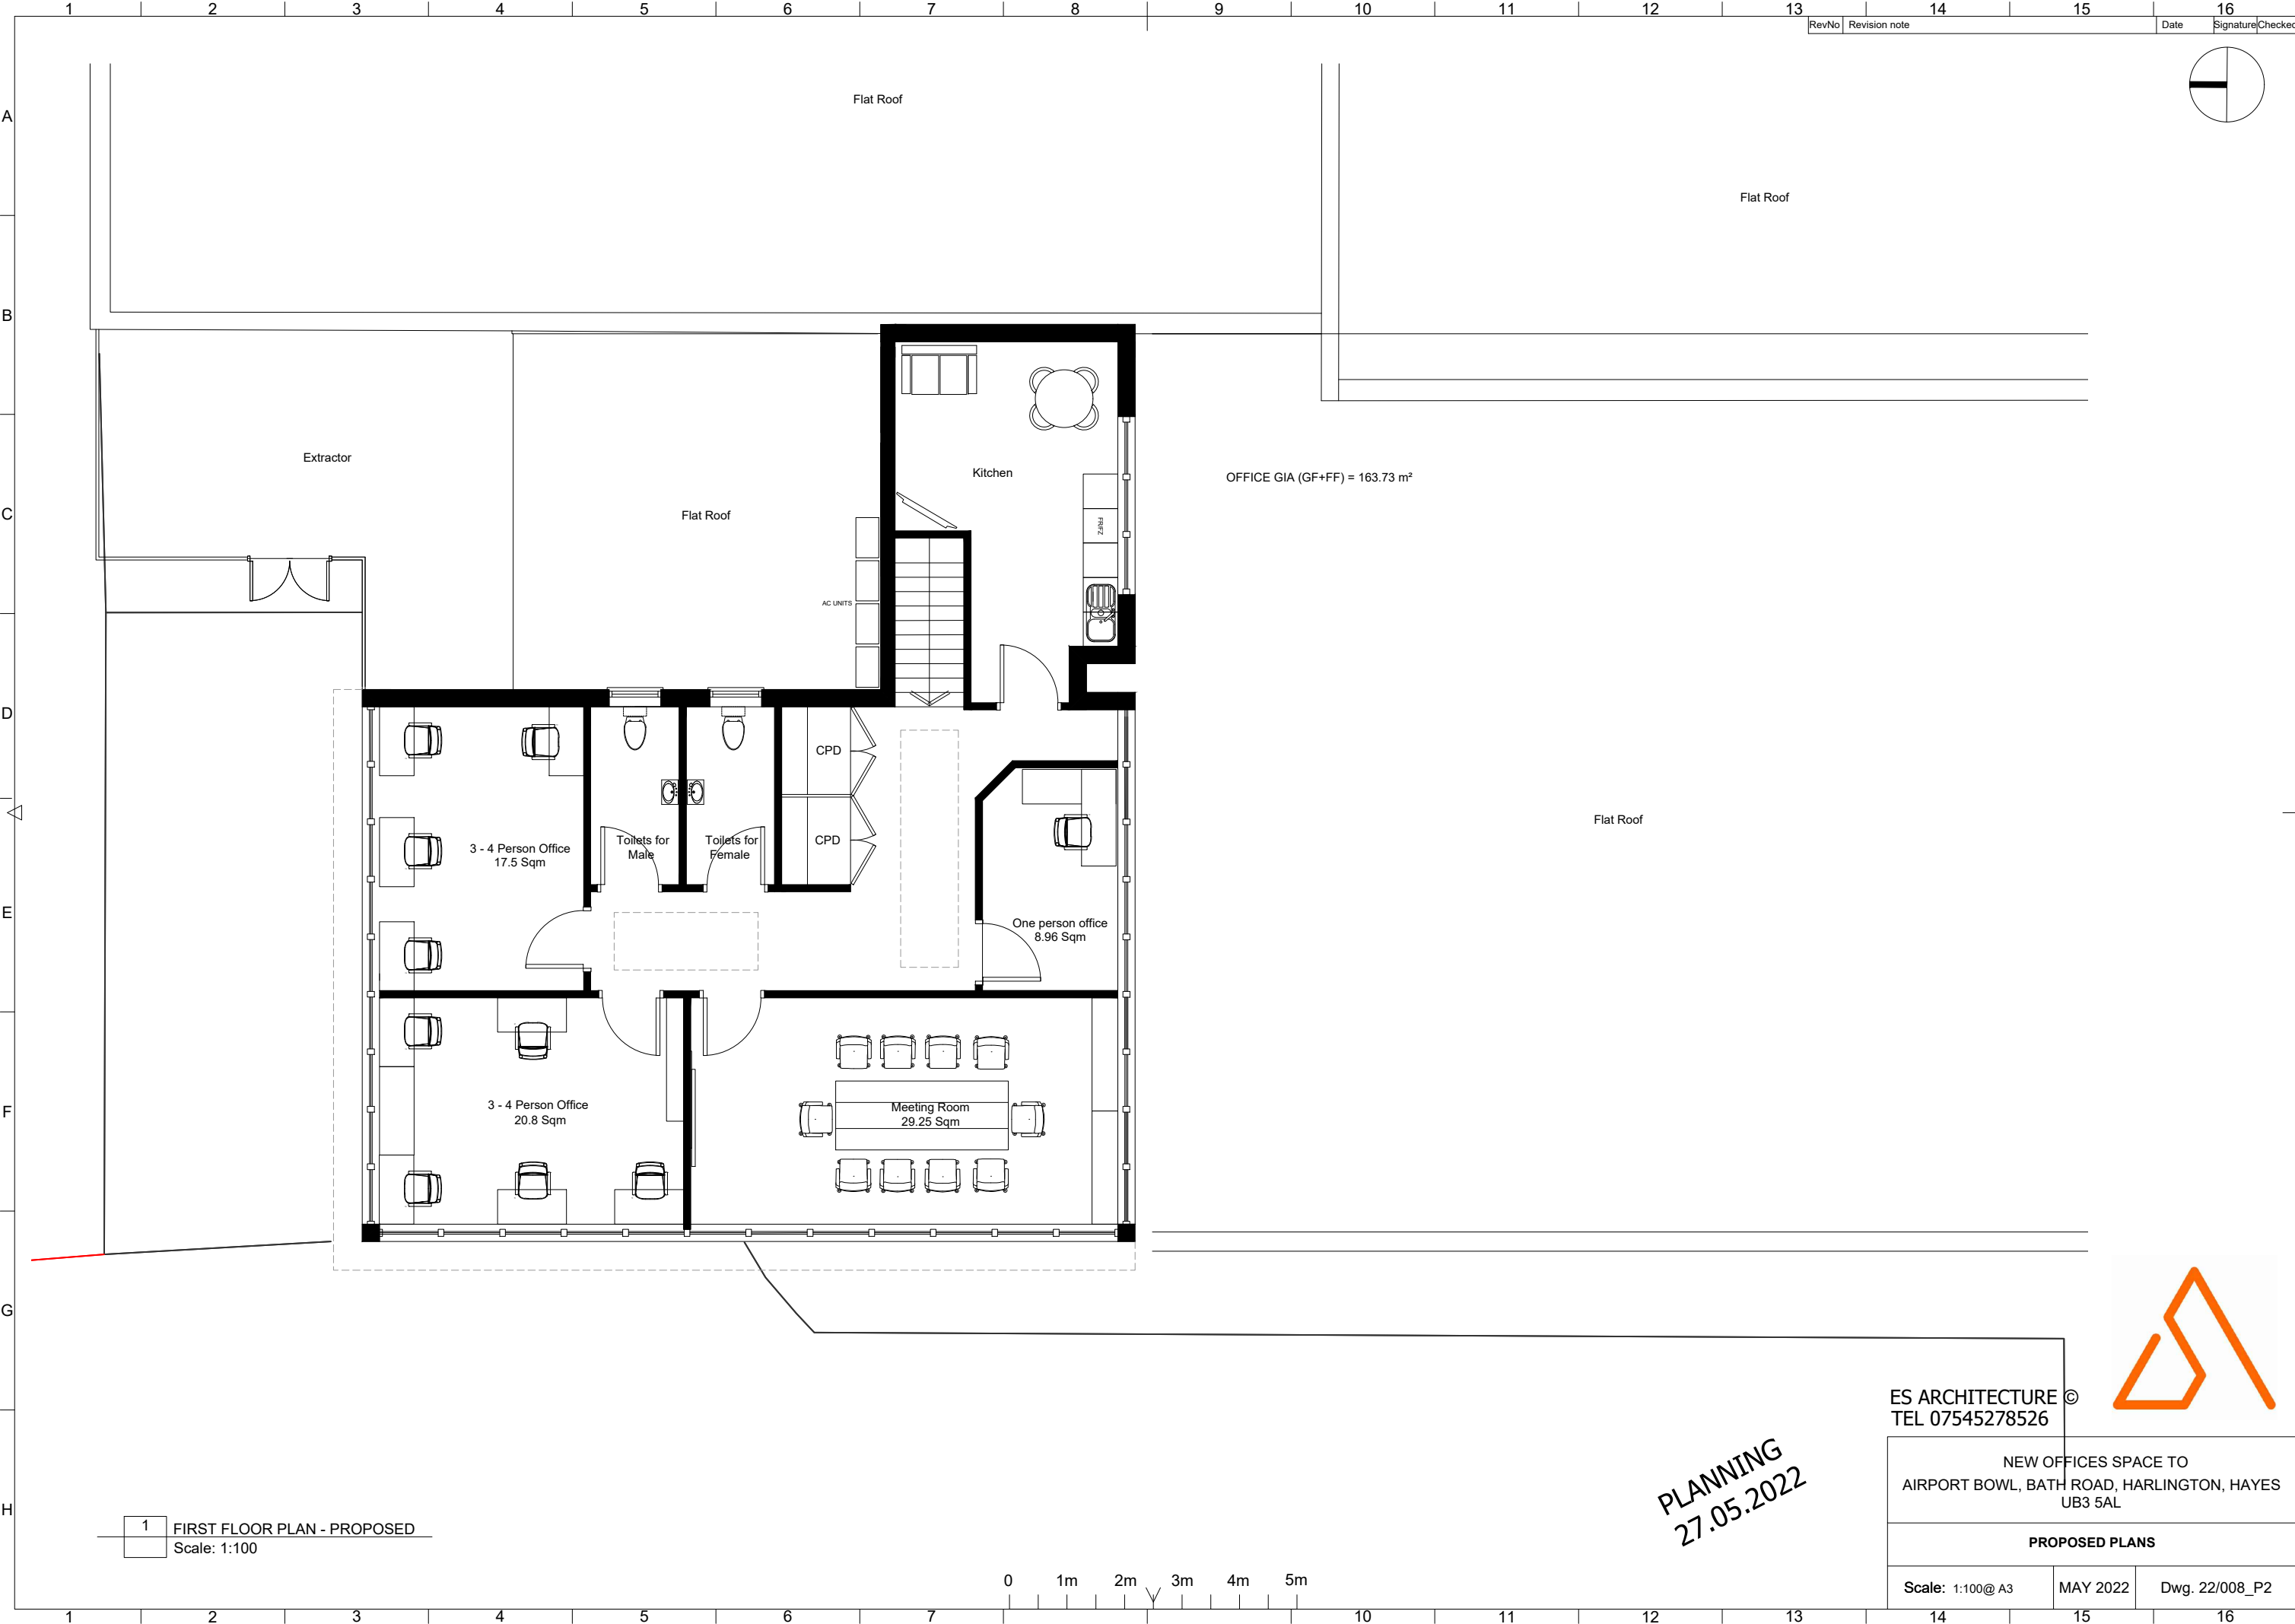

RevNo	Revision note	Date	Signature	Checked
-------	---------------	------	-----------	---------

1 FIRST FLOOR PLAN - PROPOSED
Scale: 1:100

0 1m 2m 3m 4m 5m

PLANNING
27.05.2022

ES ARCHITECTURE ©
TEL 07545278526

NEW OFFICES SPACE TO
AIRPORT BOWL, BATH ROAD, HARLINGTON, HAYES
UB3 5AL

PROPOSED PLANS

Scale: 1:100@ A3

MAY 2022

Dwg. 22/008_P2