


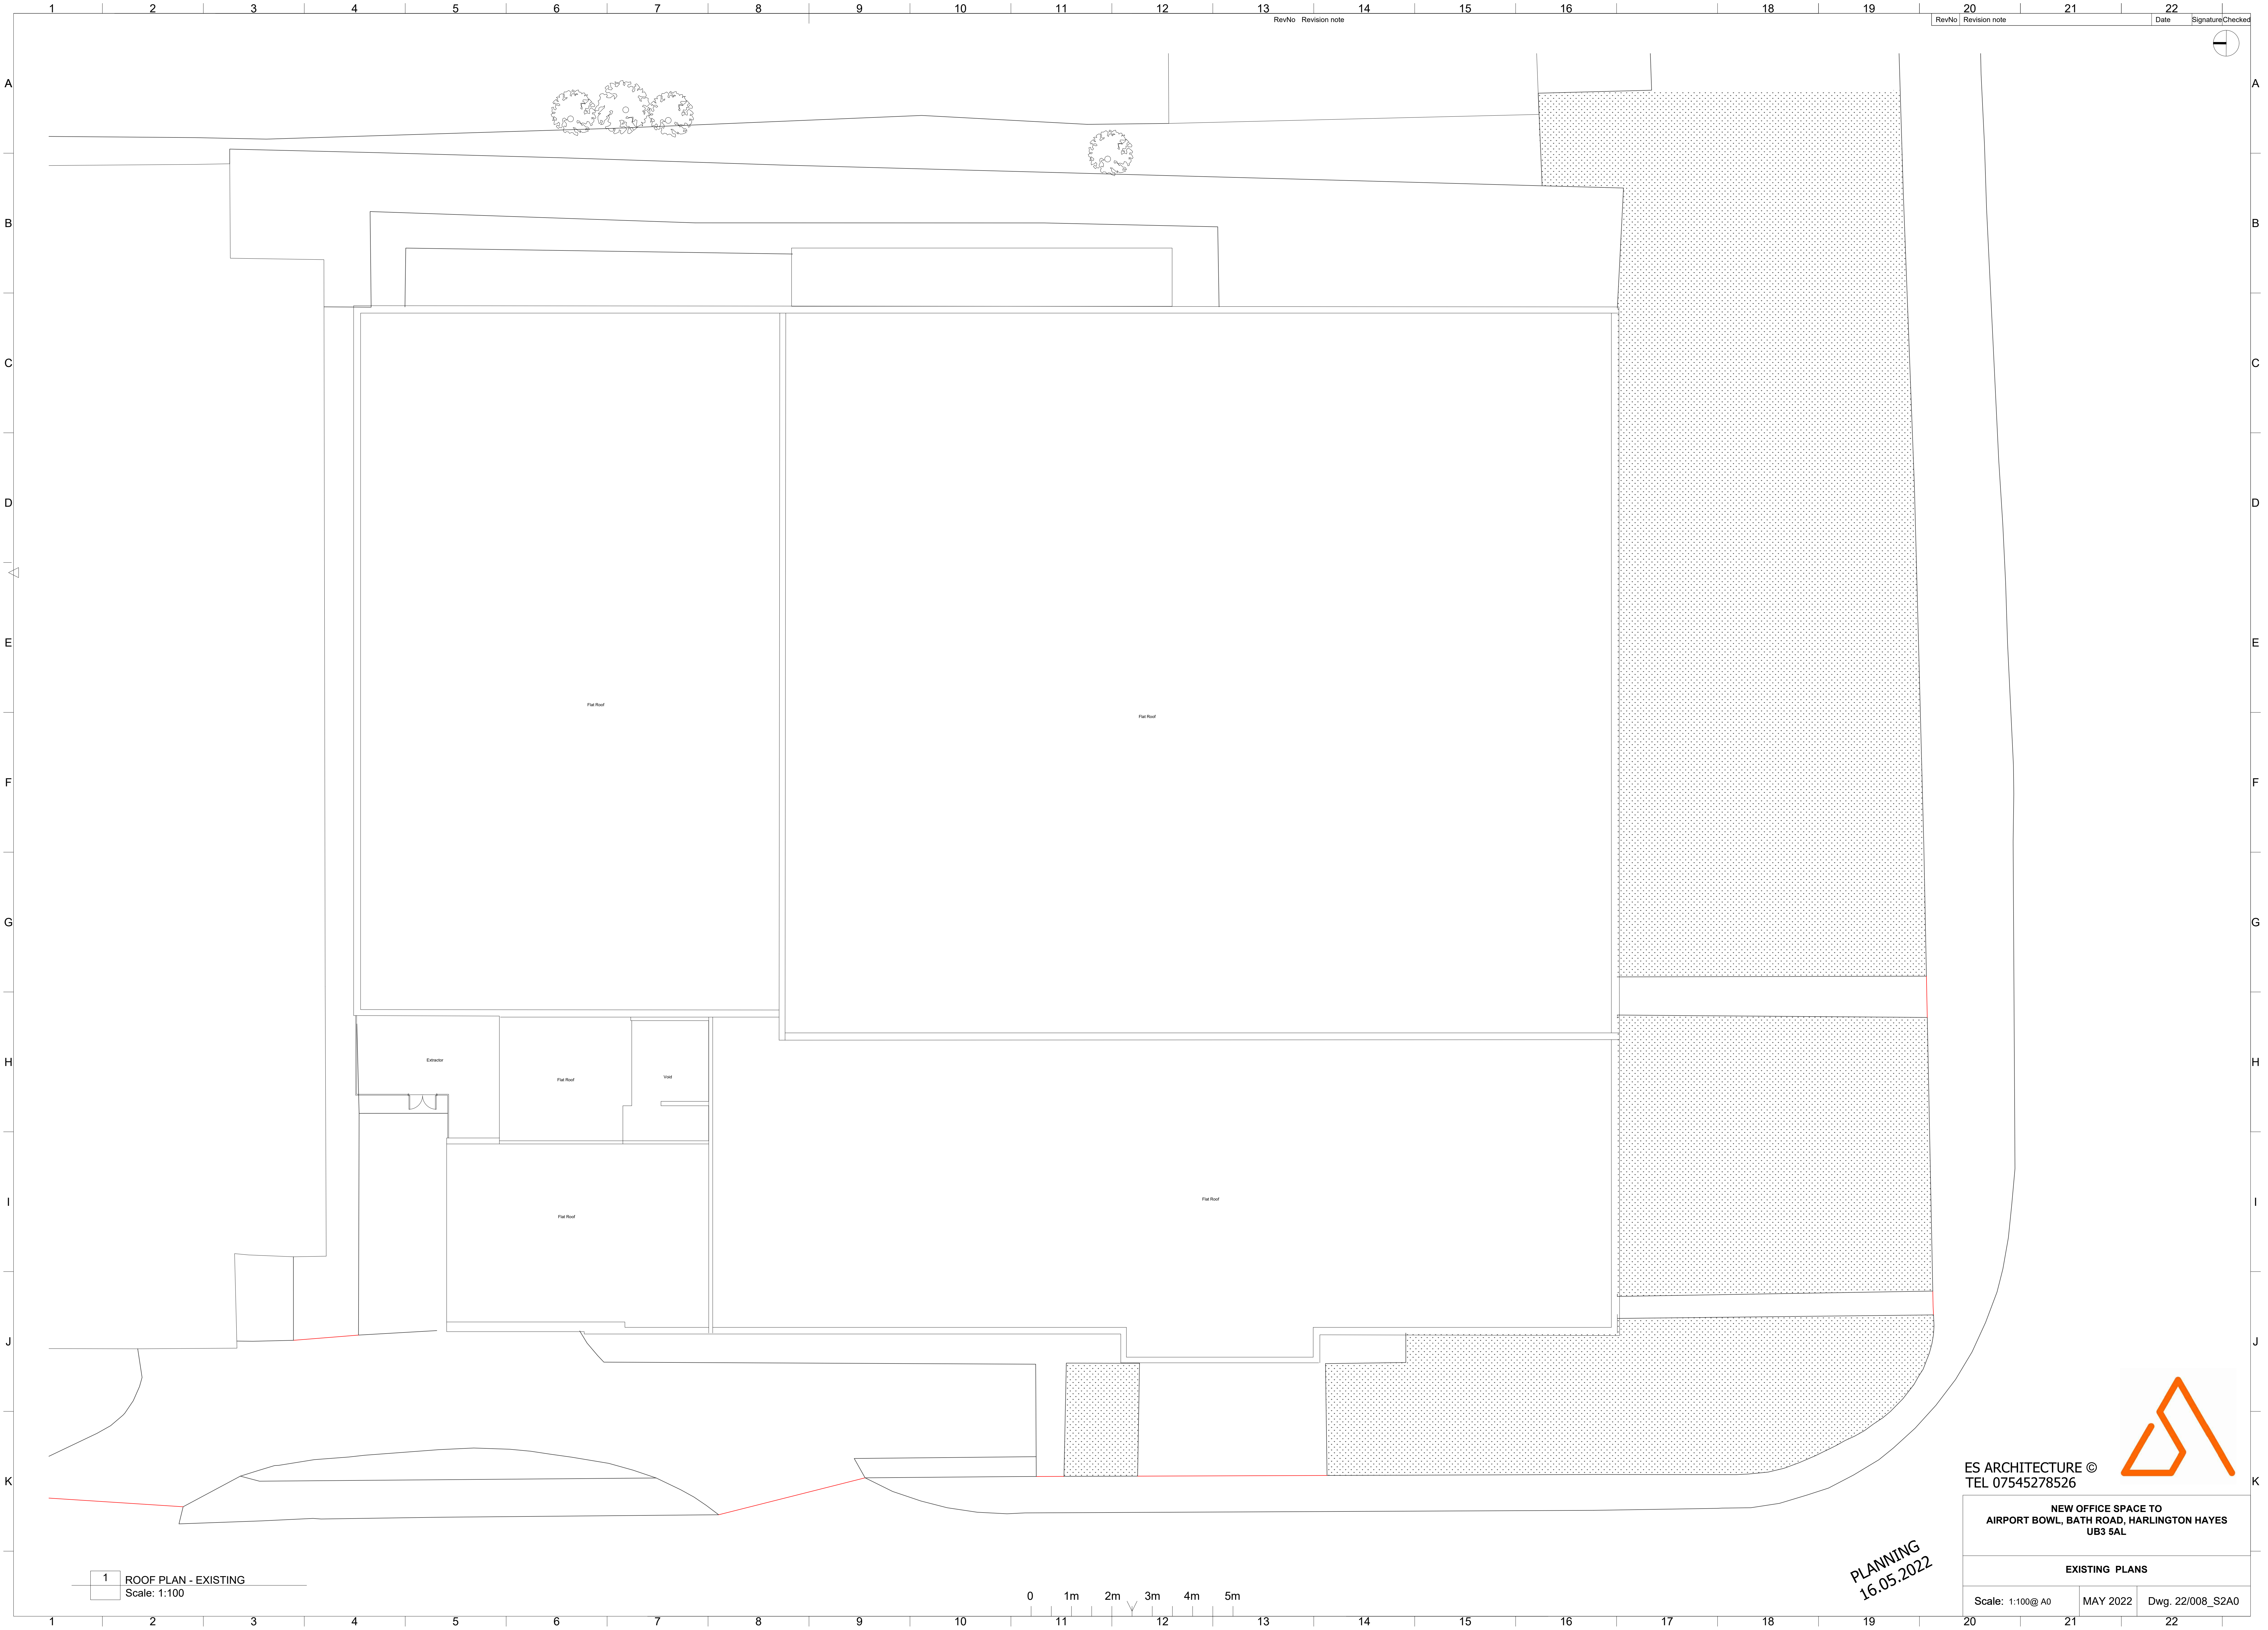

RevNo Revision note

RevNo Revision note


Date

SignatureChecked

1 ROOF PLAN - EXISTING
Scale: 1:100

PLANNING
16.05.2022

ES ARCHITECTURE ©
TEL 07545278526

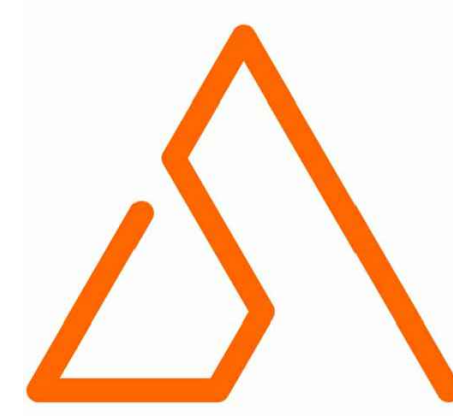

NEW OFFICE SPACE TO
AIRPORT BOWL, BATH ROAD, HARLINGTON HAYES
UB3 5AL

EXISTING PLANS

Scale: 1:100@ A0

MAY 2022

Dwg: 22/008_S2A0