


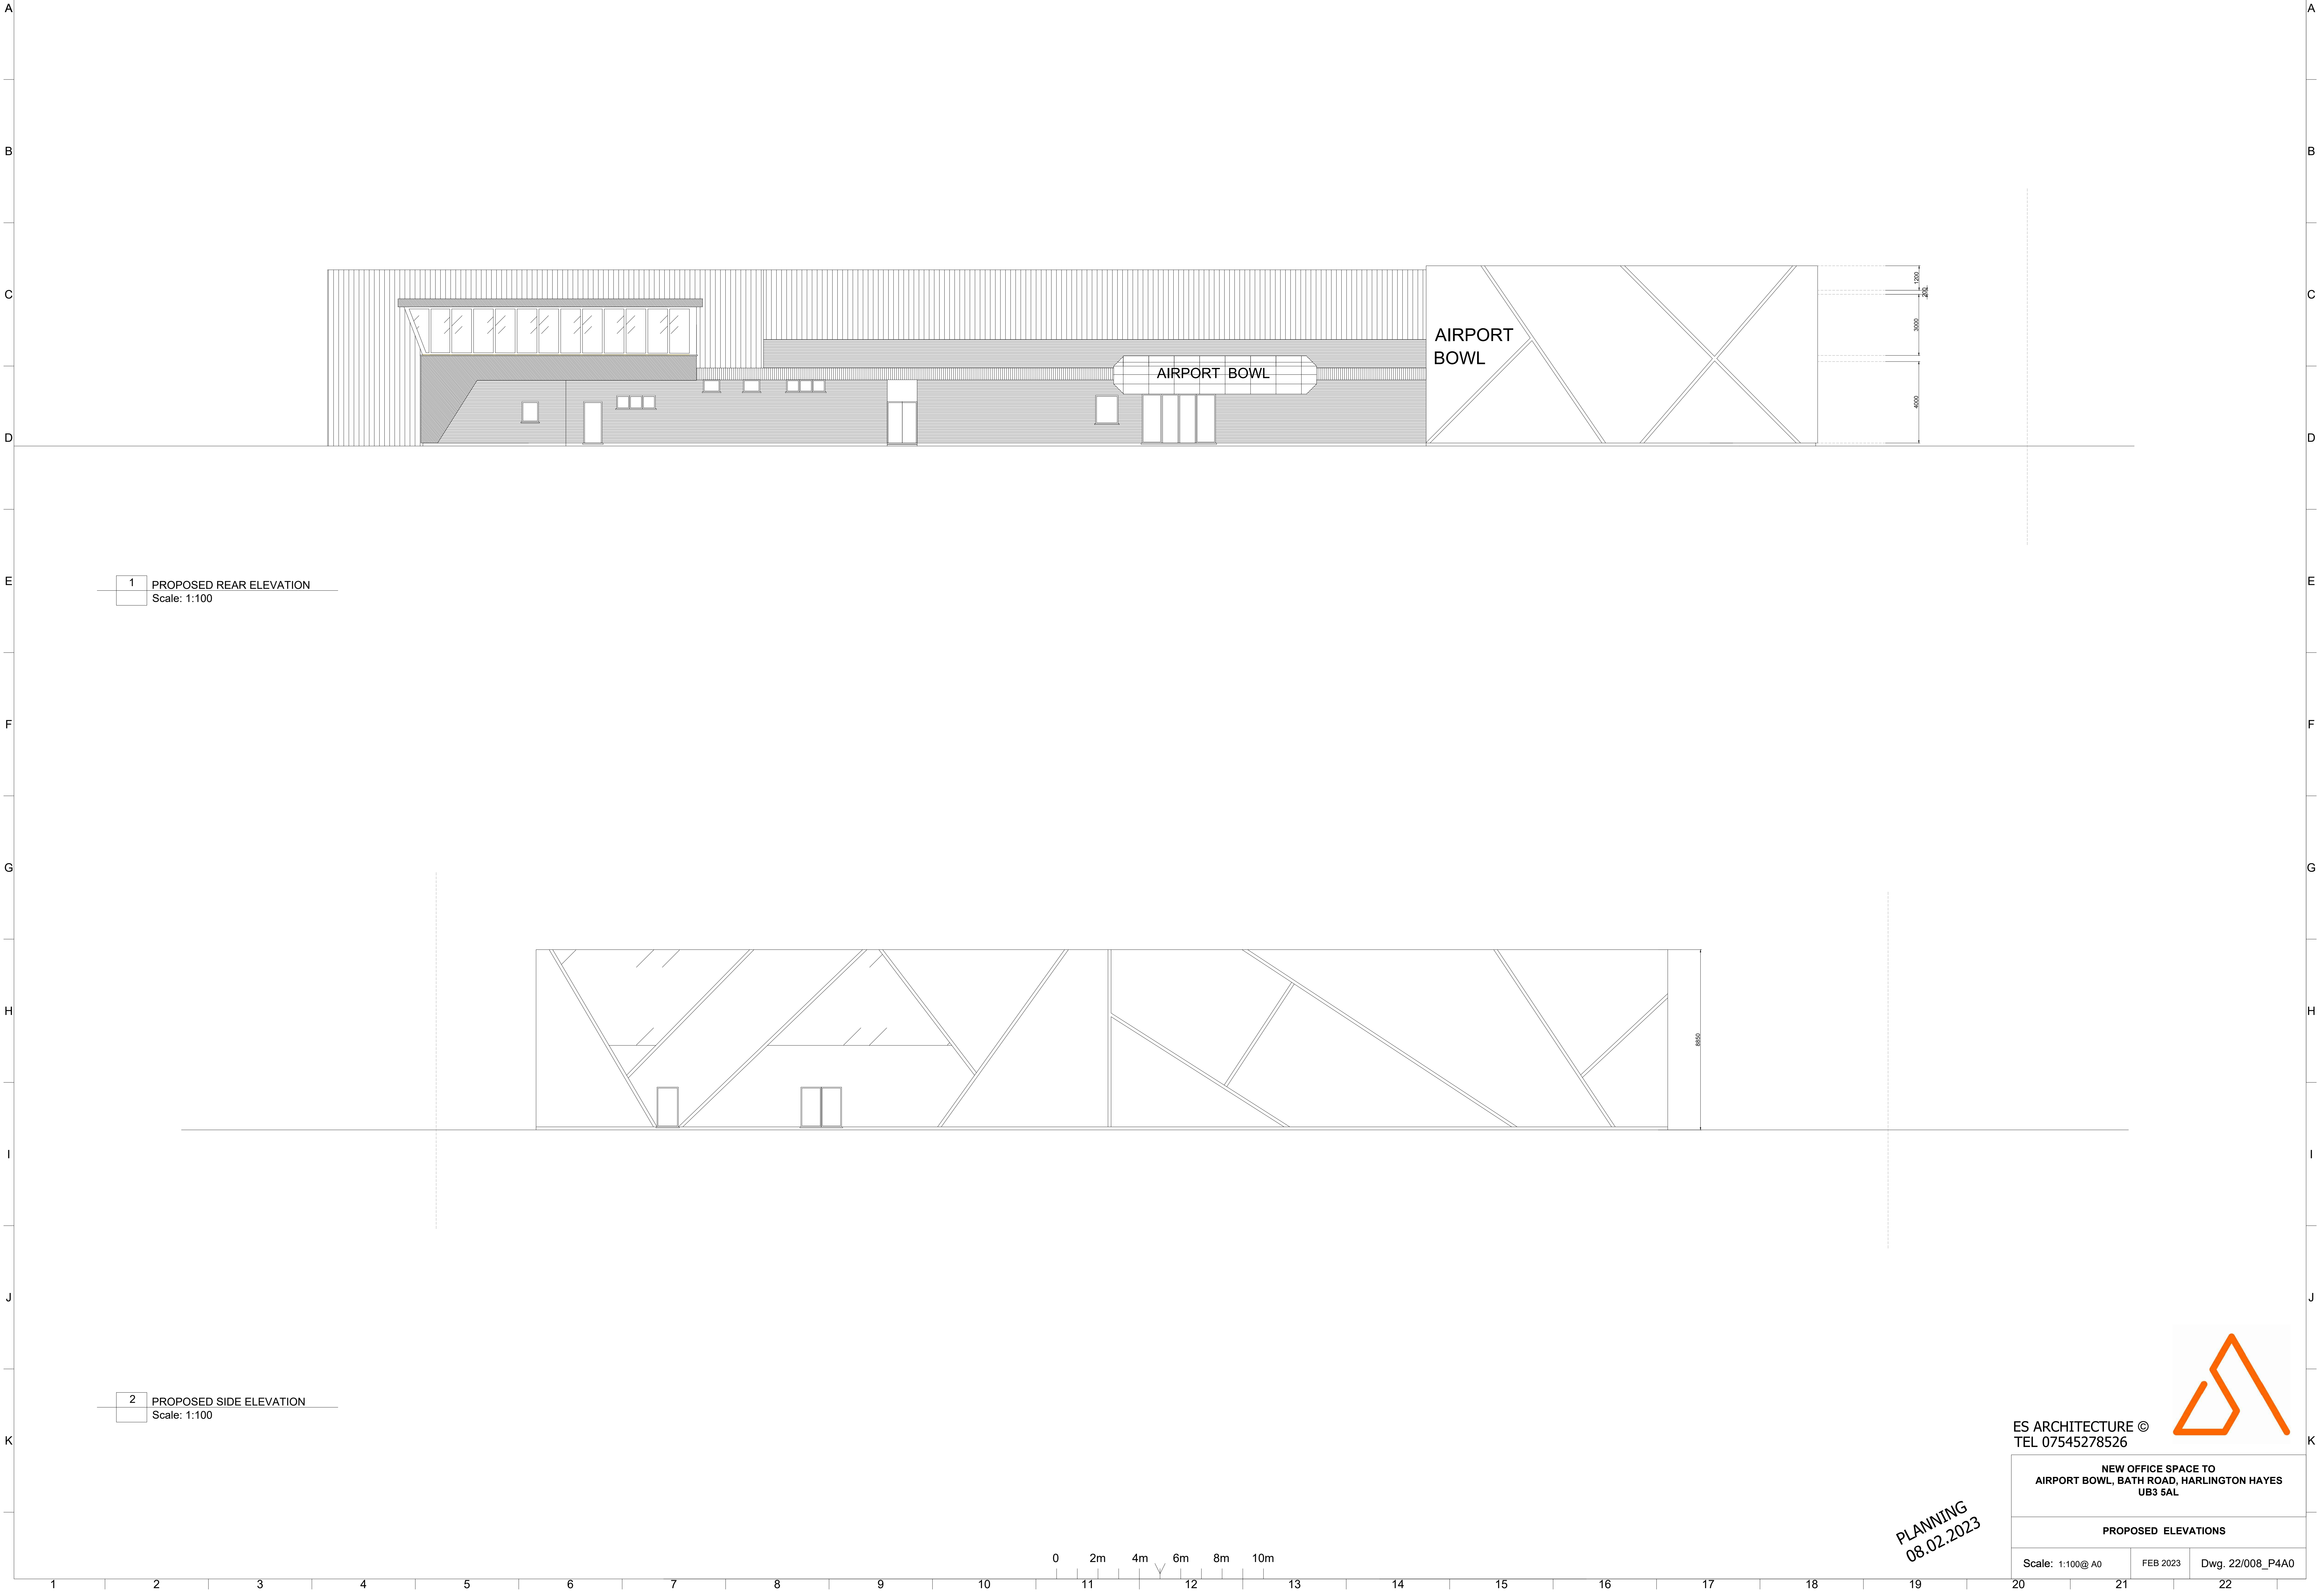


1 PROPOSED REAR ELEVATION
Scale: 1:100

2 PROPOSED SIDE ELEVATION
Scale: 1:100

PLANNING
08.02.2023

ES ARCHITECTURE ©
TEL 07545278526

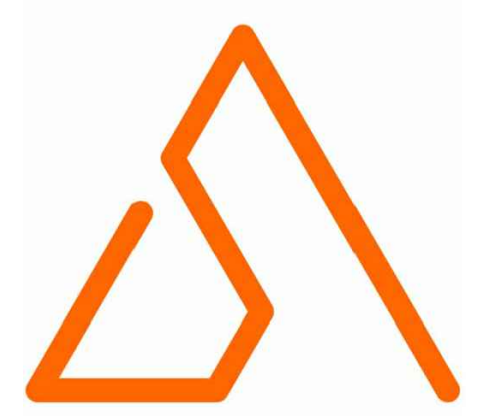

NEW OFFICE SPACE TO
AIRPORT BOWL, BATH ROAD, HARLINGTON HAYES
UB3 5AL

PROPOSED ELEVATIONS

Scale: 1:100@ A0 FEB 2023 Dwg: 22/008_P4A0