


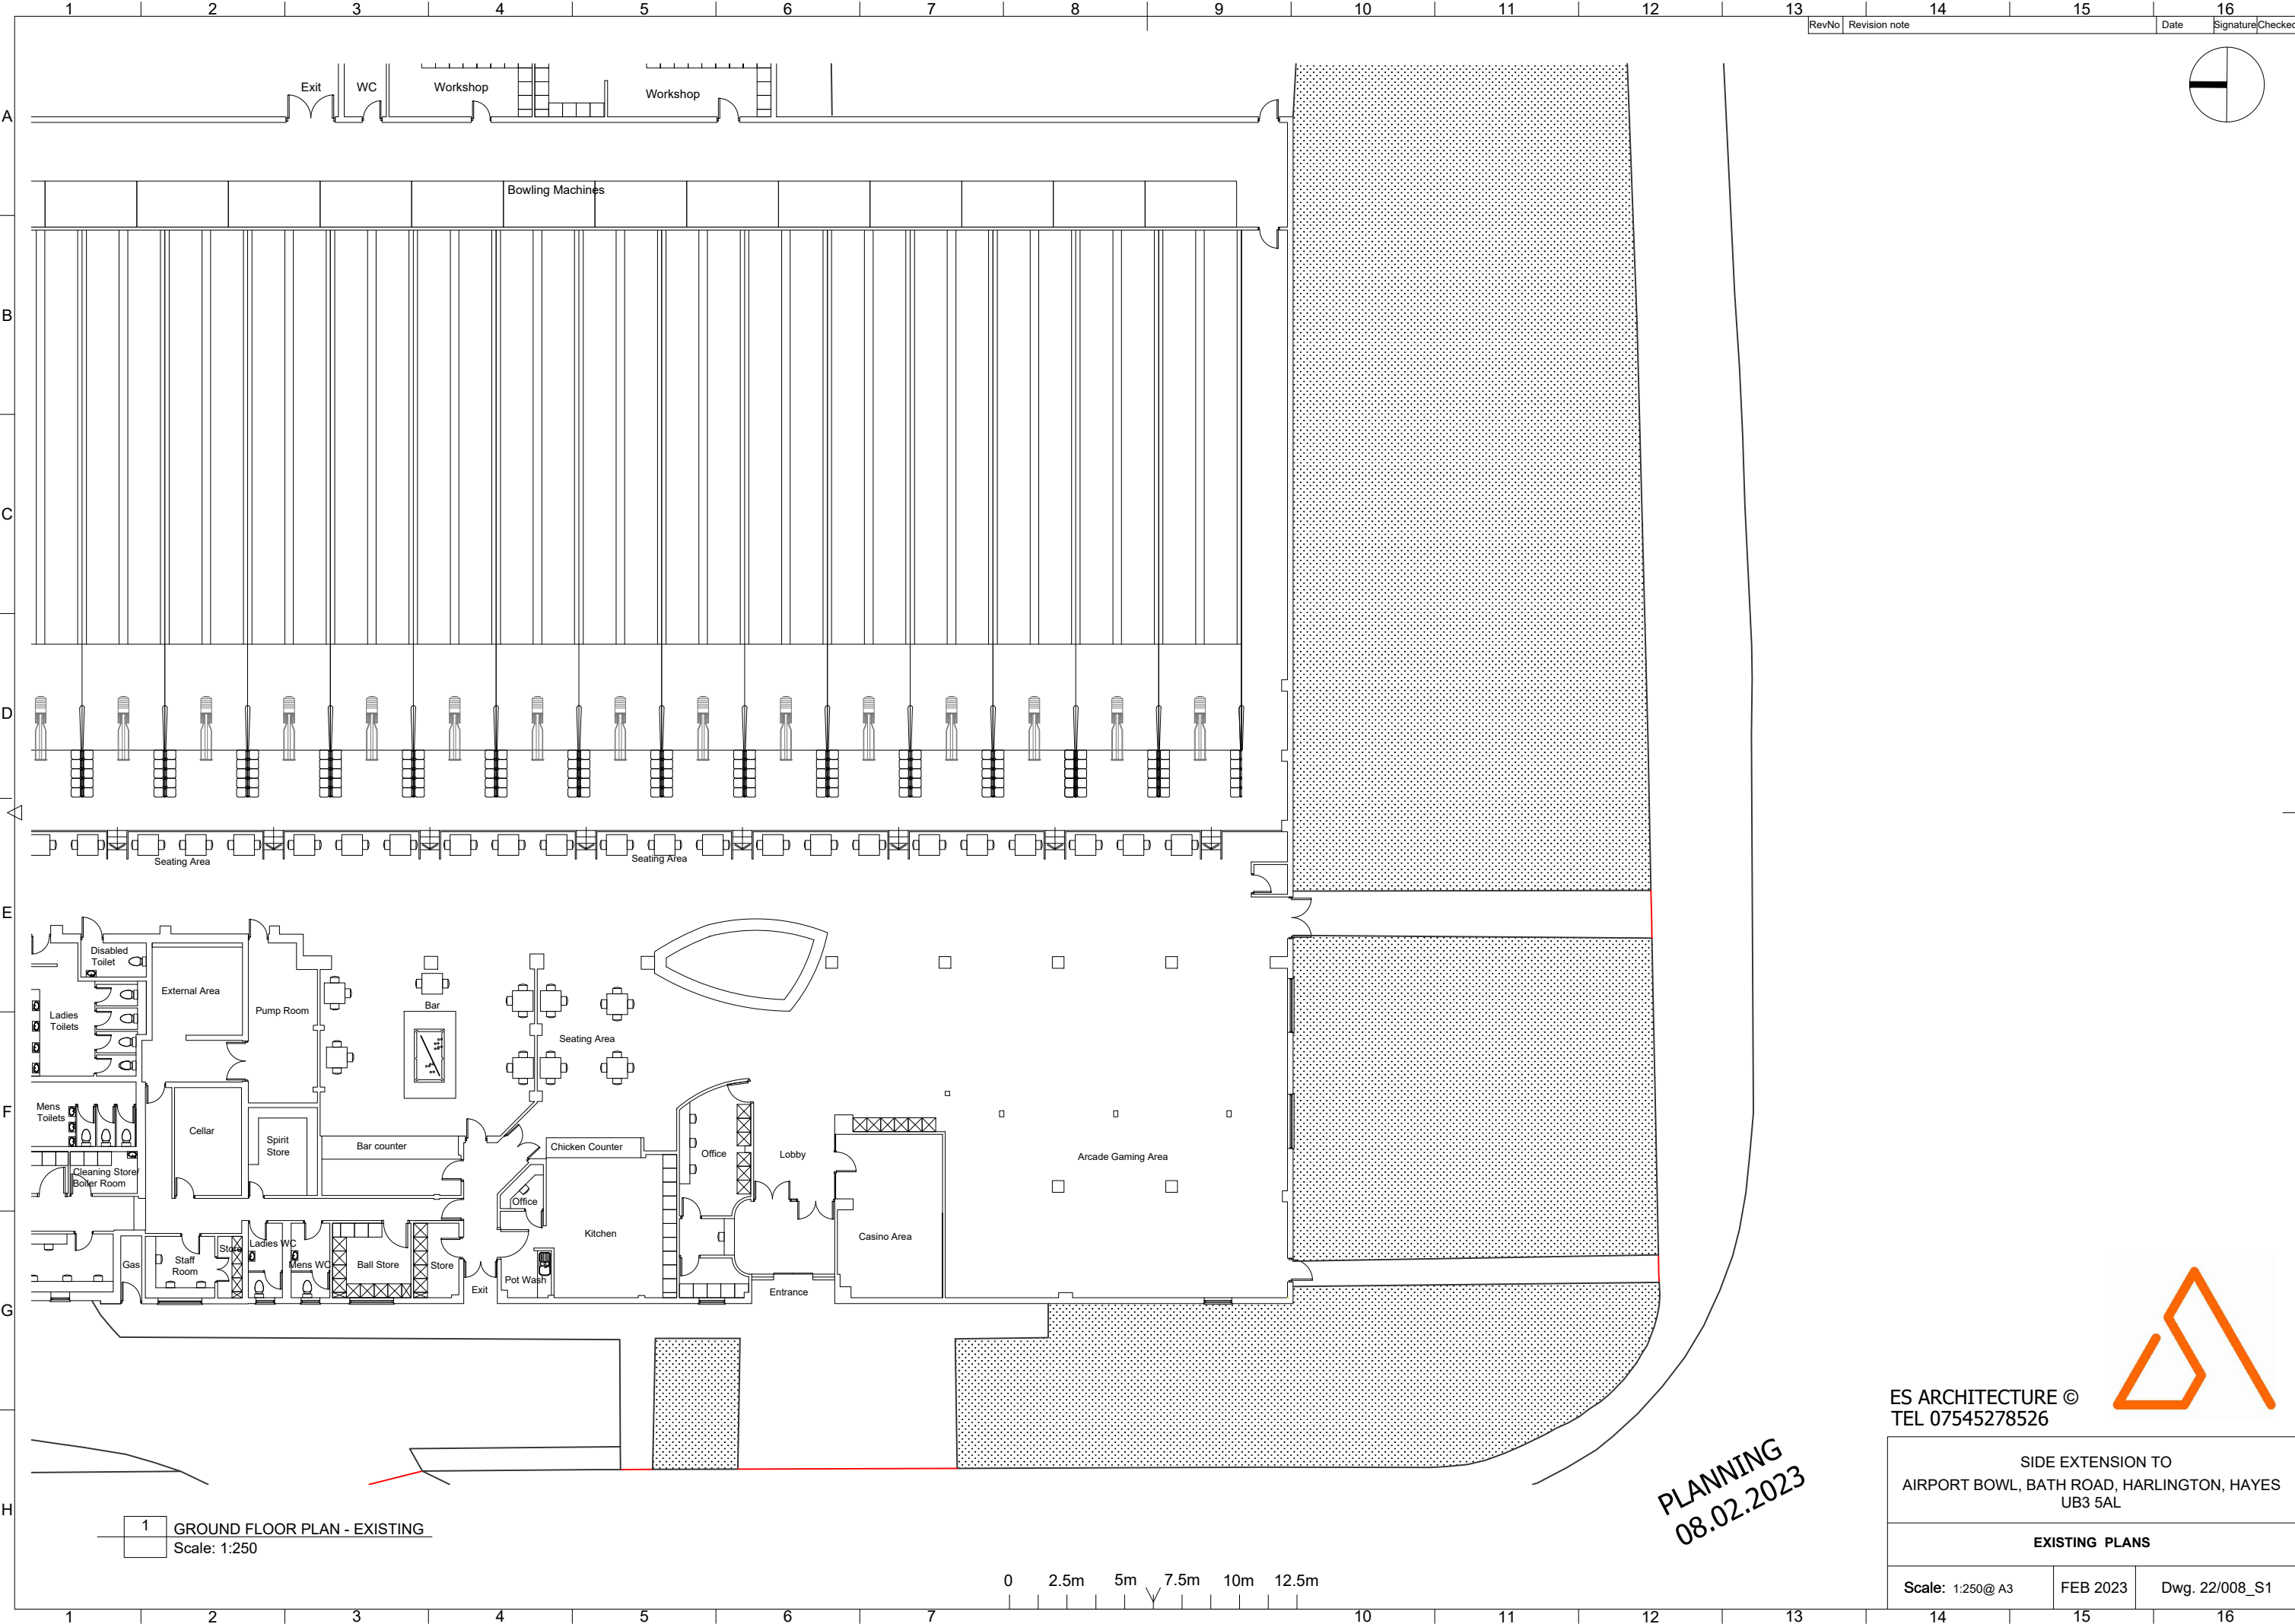

RevNo	Revision note	Date	Signature	Checked
-------	---------------	------	-----------	---------

1 GROUND FLOOR PLAN - EXISTING
Scale: 1:250

0 2.5m 5m 7.5m 10m 12.5m

PLANNING
08.02.2023

ES ARCHITECTURE ©
TEL 07545278526

SIDE EXTENSION TO
AIRPORT BOWL, BATH ROAD, HARLINGTON, HAYES
UB3 5AL

EXISTING PLANS

Scale: 1:250@ A3

FEB 2023

Dwg. 22/008_S1

