


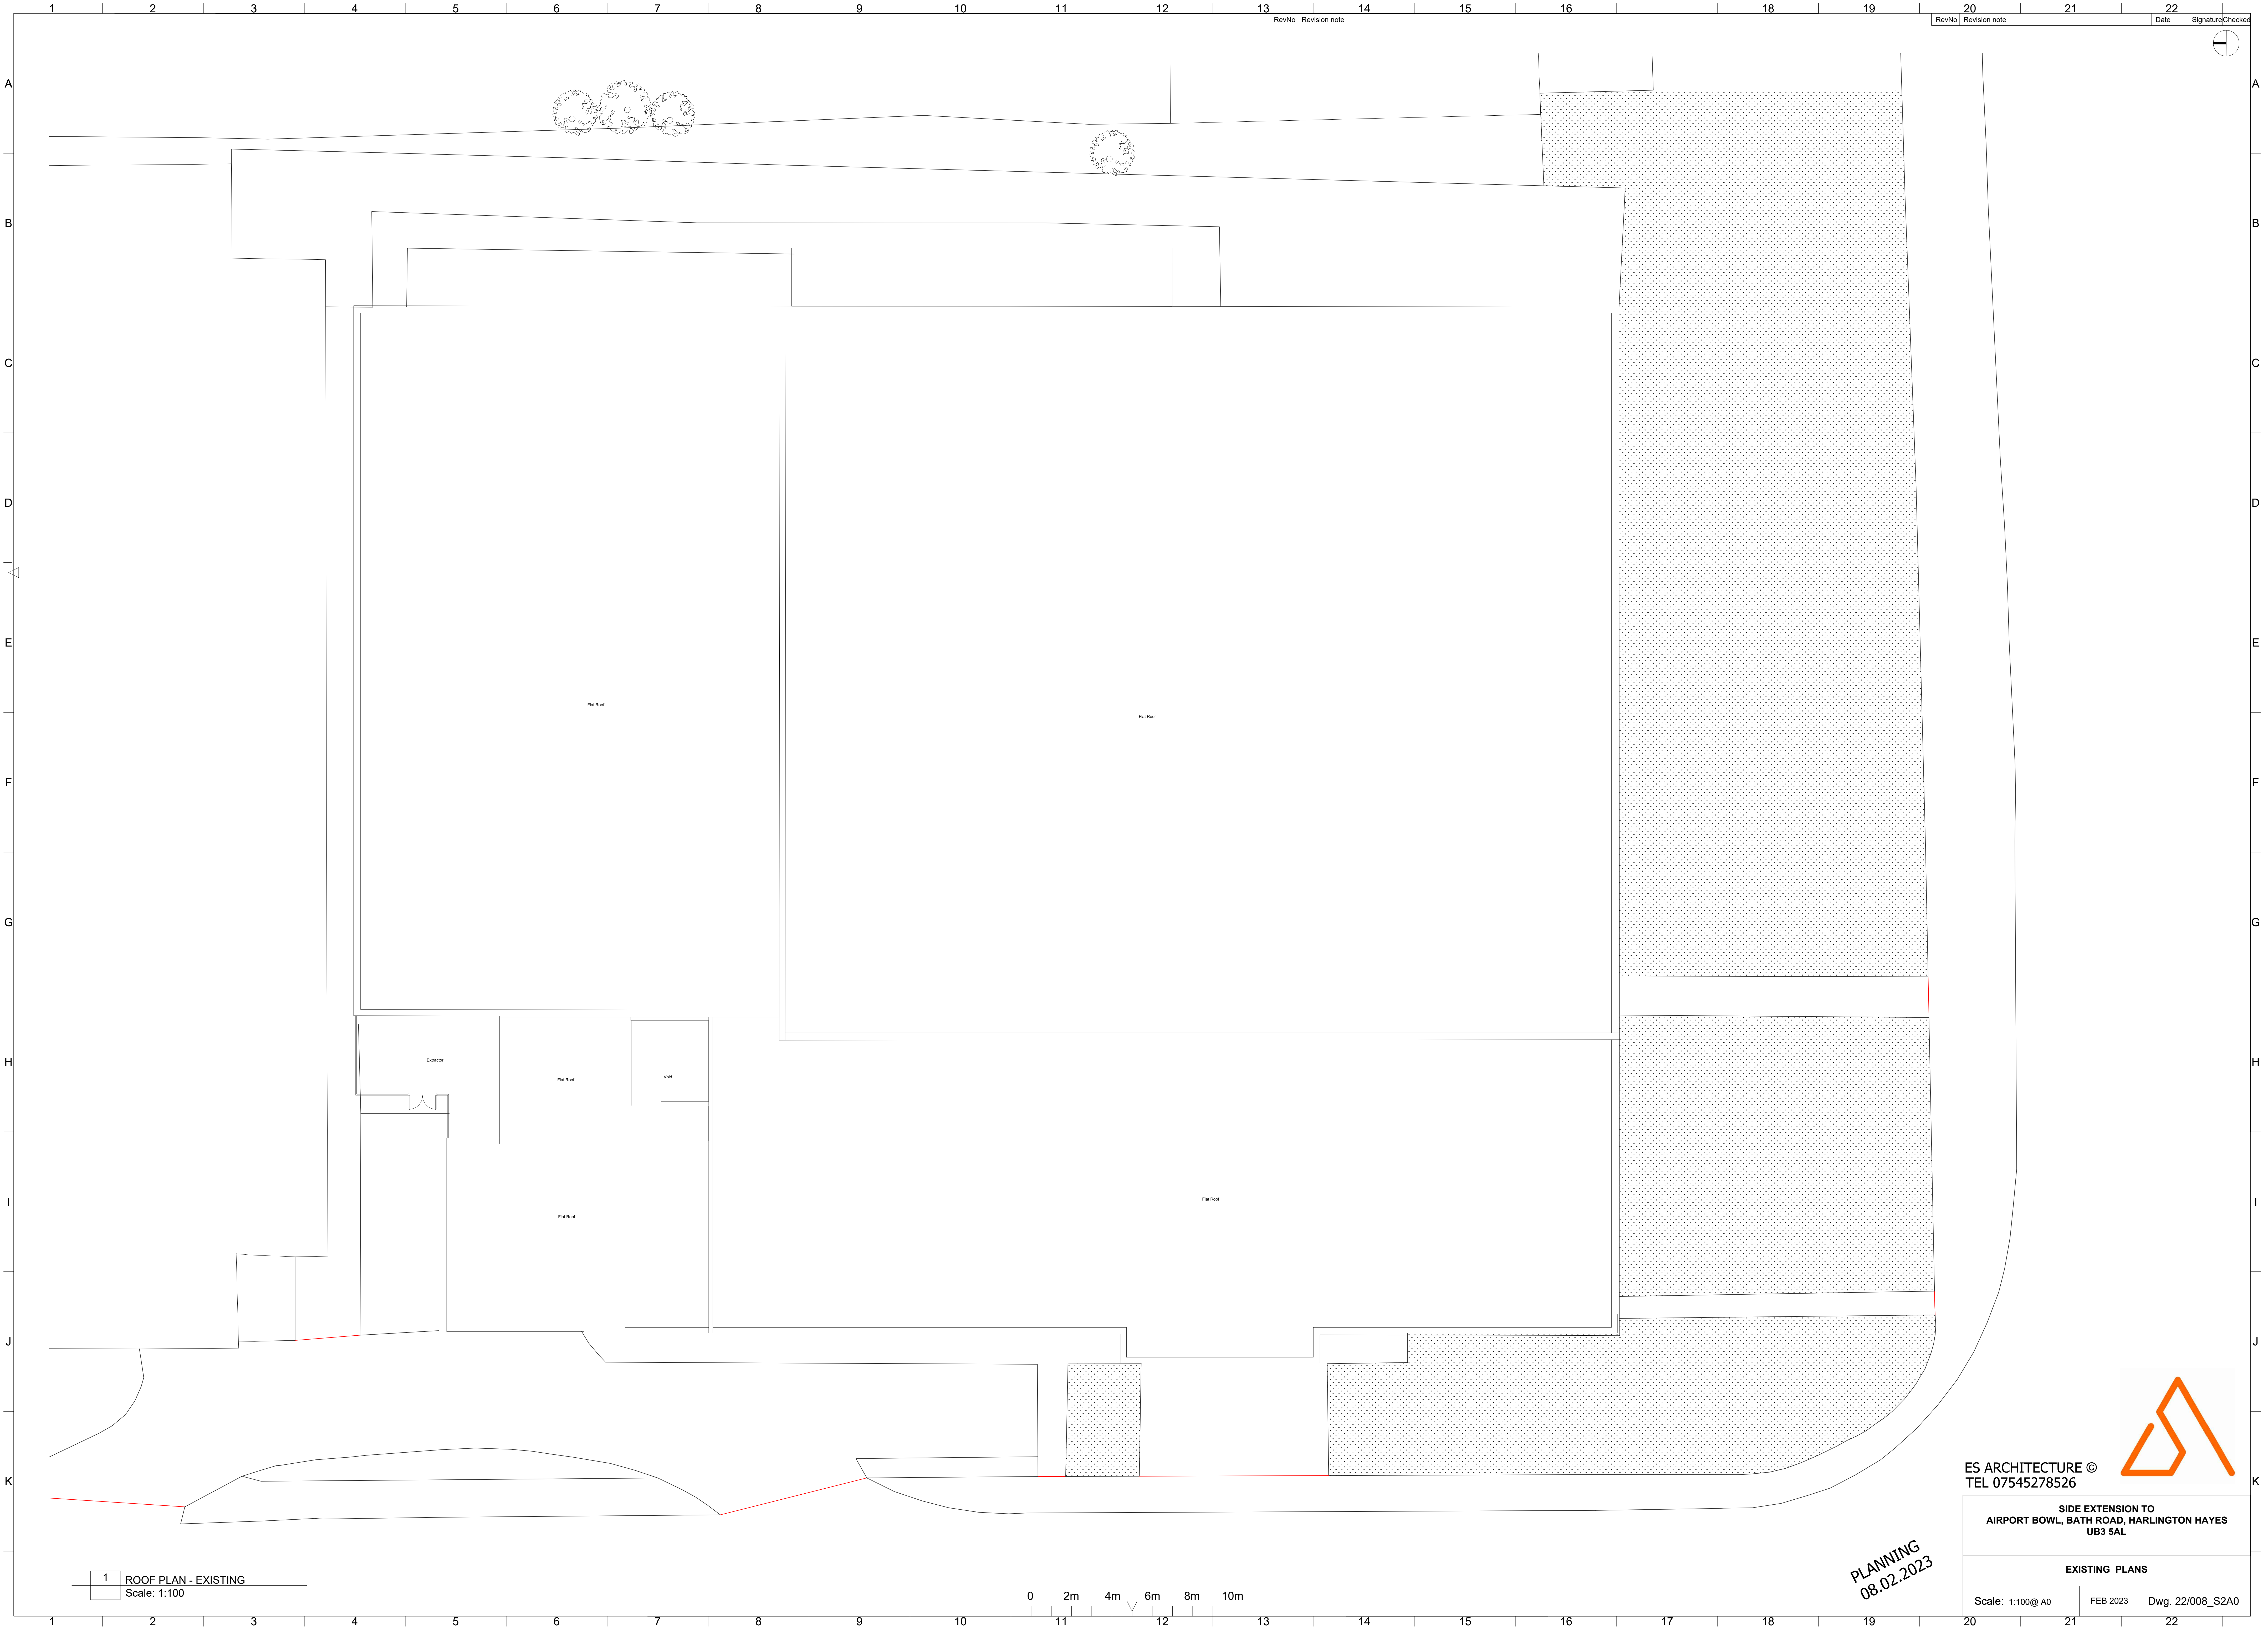


1 ROOF PLAN - EXISTING
Scale: 1:100

0 2m 4m 6m 8m 10m

PLANNING
08.02.2023

ES ARCHITECTURE ©
TEL 07545278526

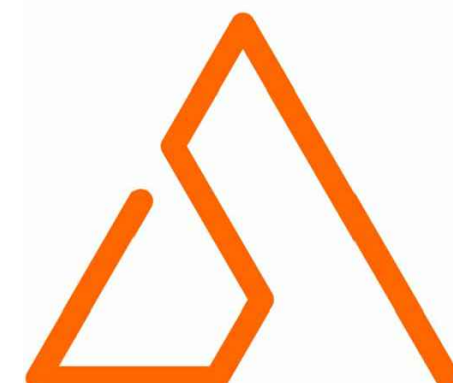

SIDE EXTENSION TO
AIRPORT BOWL, BATH ROAD, HARLINGTON HAYES
UB3 5AL

EXISTING PLANS

Scale: 1:100@ A0 FEB 2023 Dwg: 22/008_S2A0