

A

A

B

B

C

C

D

D

E

E

F

F

G

G

H

H

I


I

J

J

K


K

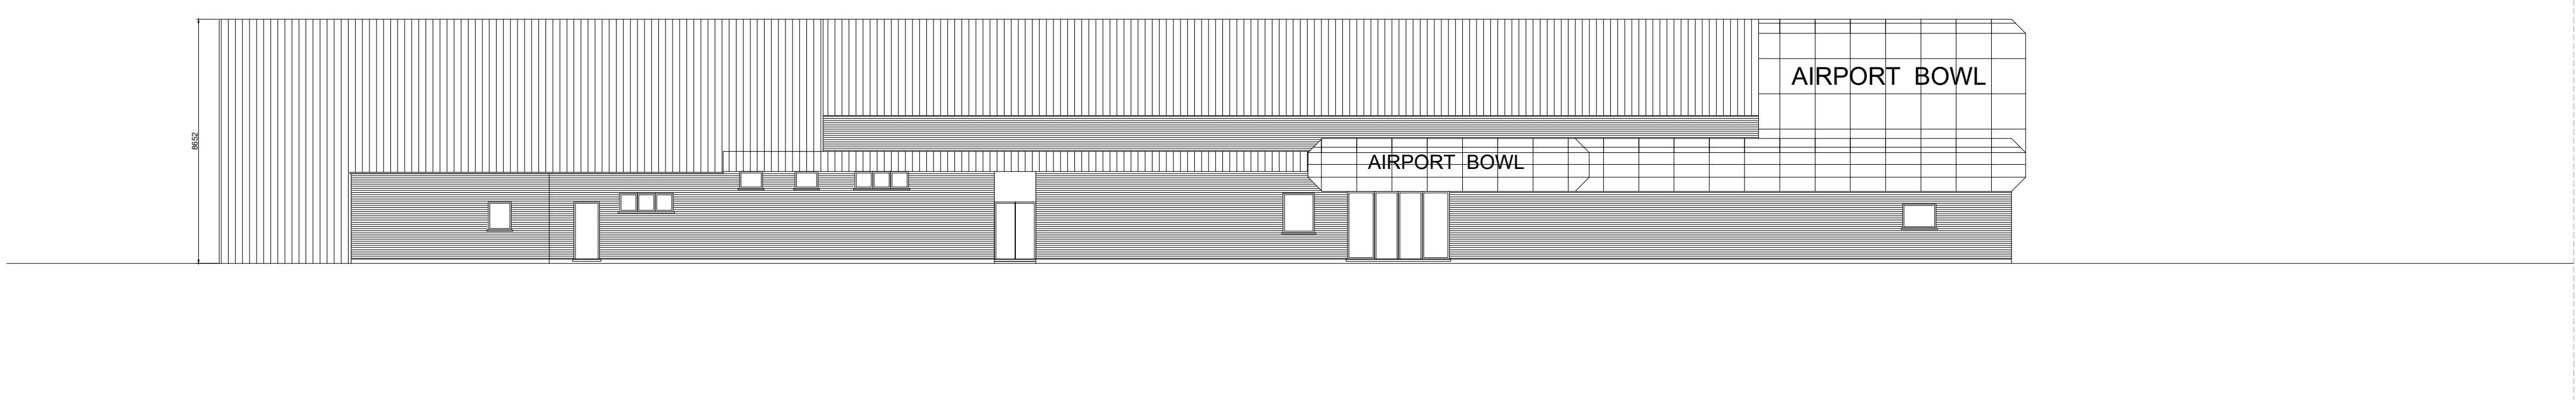

1

EXISTING FRONT ELEVATION

Scale: 1:100

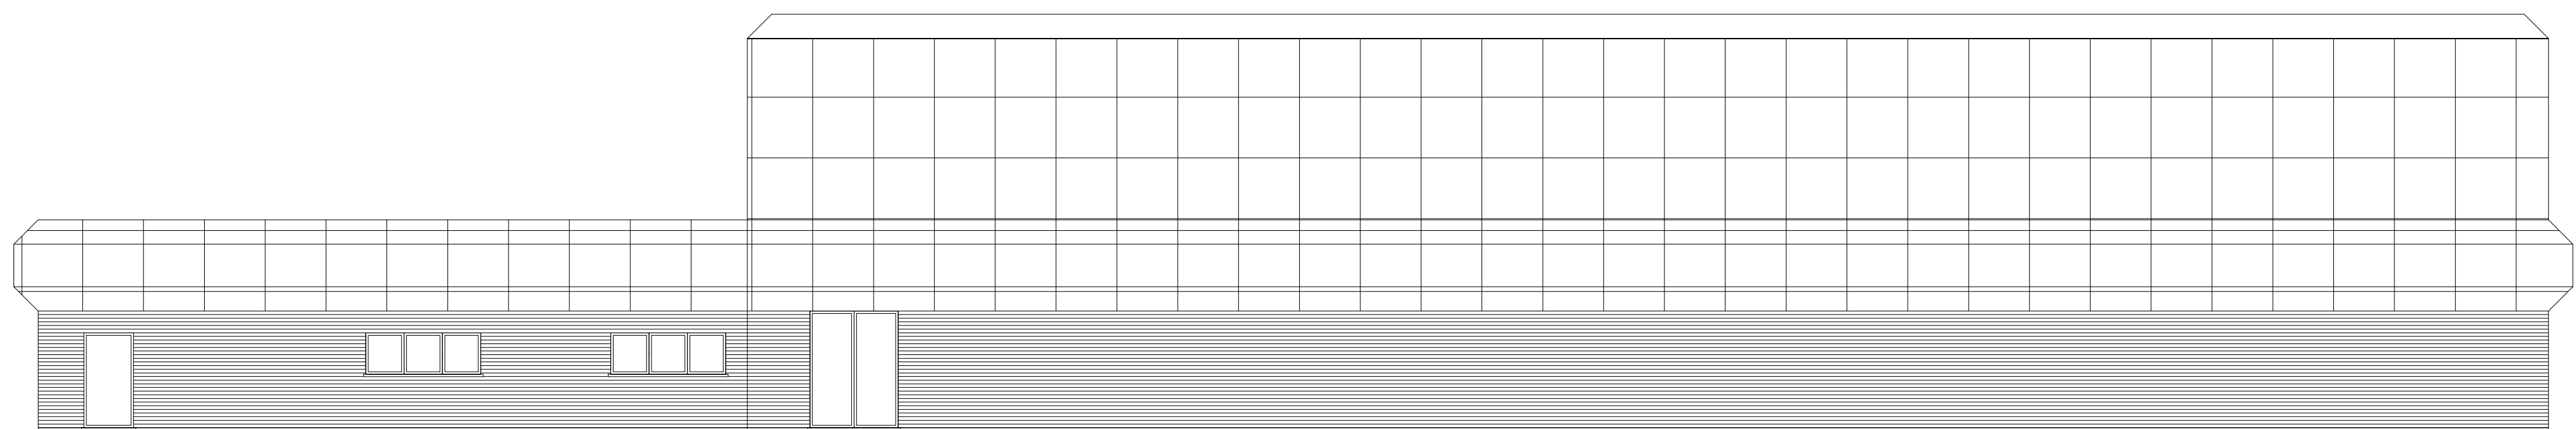

2

EXISTING SIDE ELEVATION

Scale: 1:100

0

2m

4m

6m

8m


10m

PLANNING

08.02.2023

ES ARCHITECTURE ©

TEL 07545278526

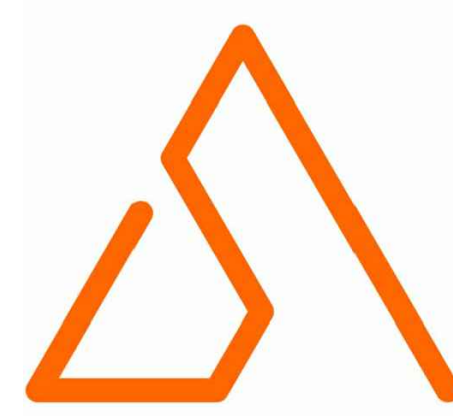

SIDE EXTENSION TO

AIRPORT BOWL, BATH ROAD, HARLINGTON HAYES

UB3 5AL

EXISTING ELEVATIONS

Scale: 1:100@ A0

FEB 2023

Dwg: 22/008_S3A0