


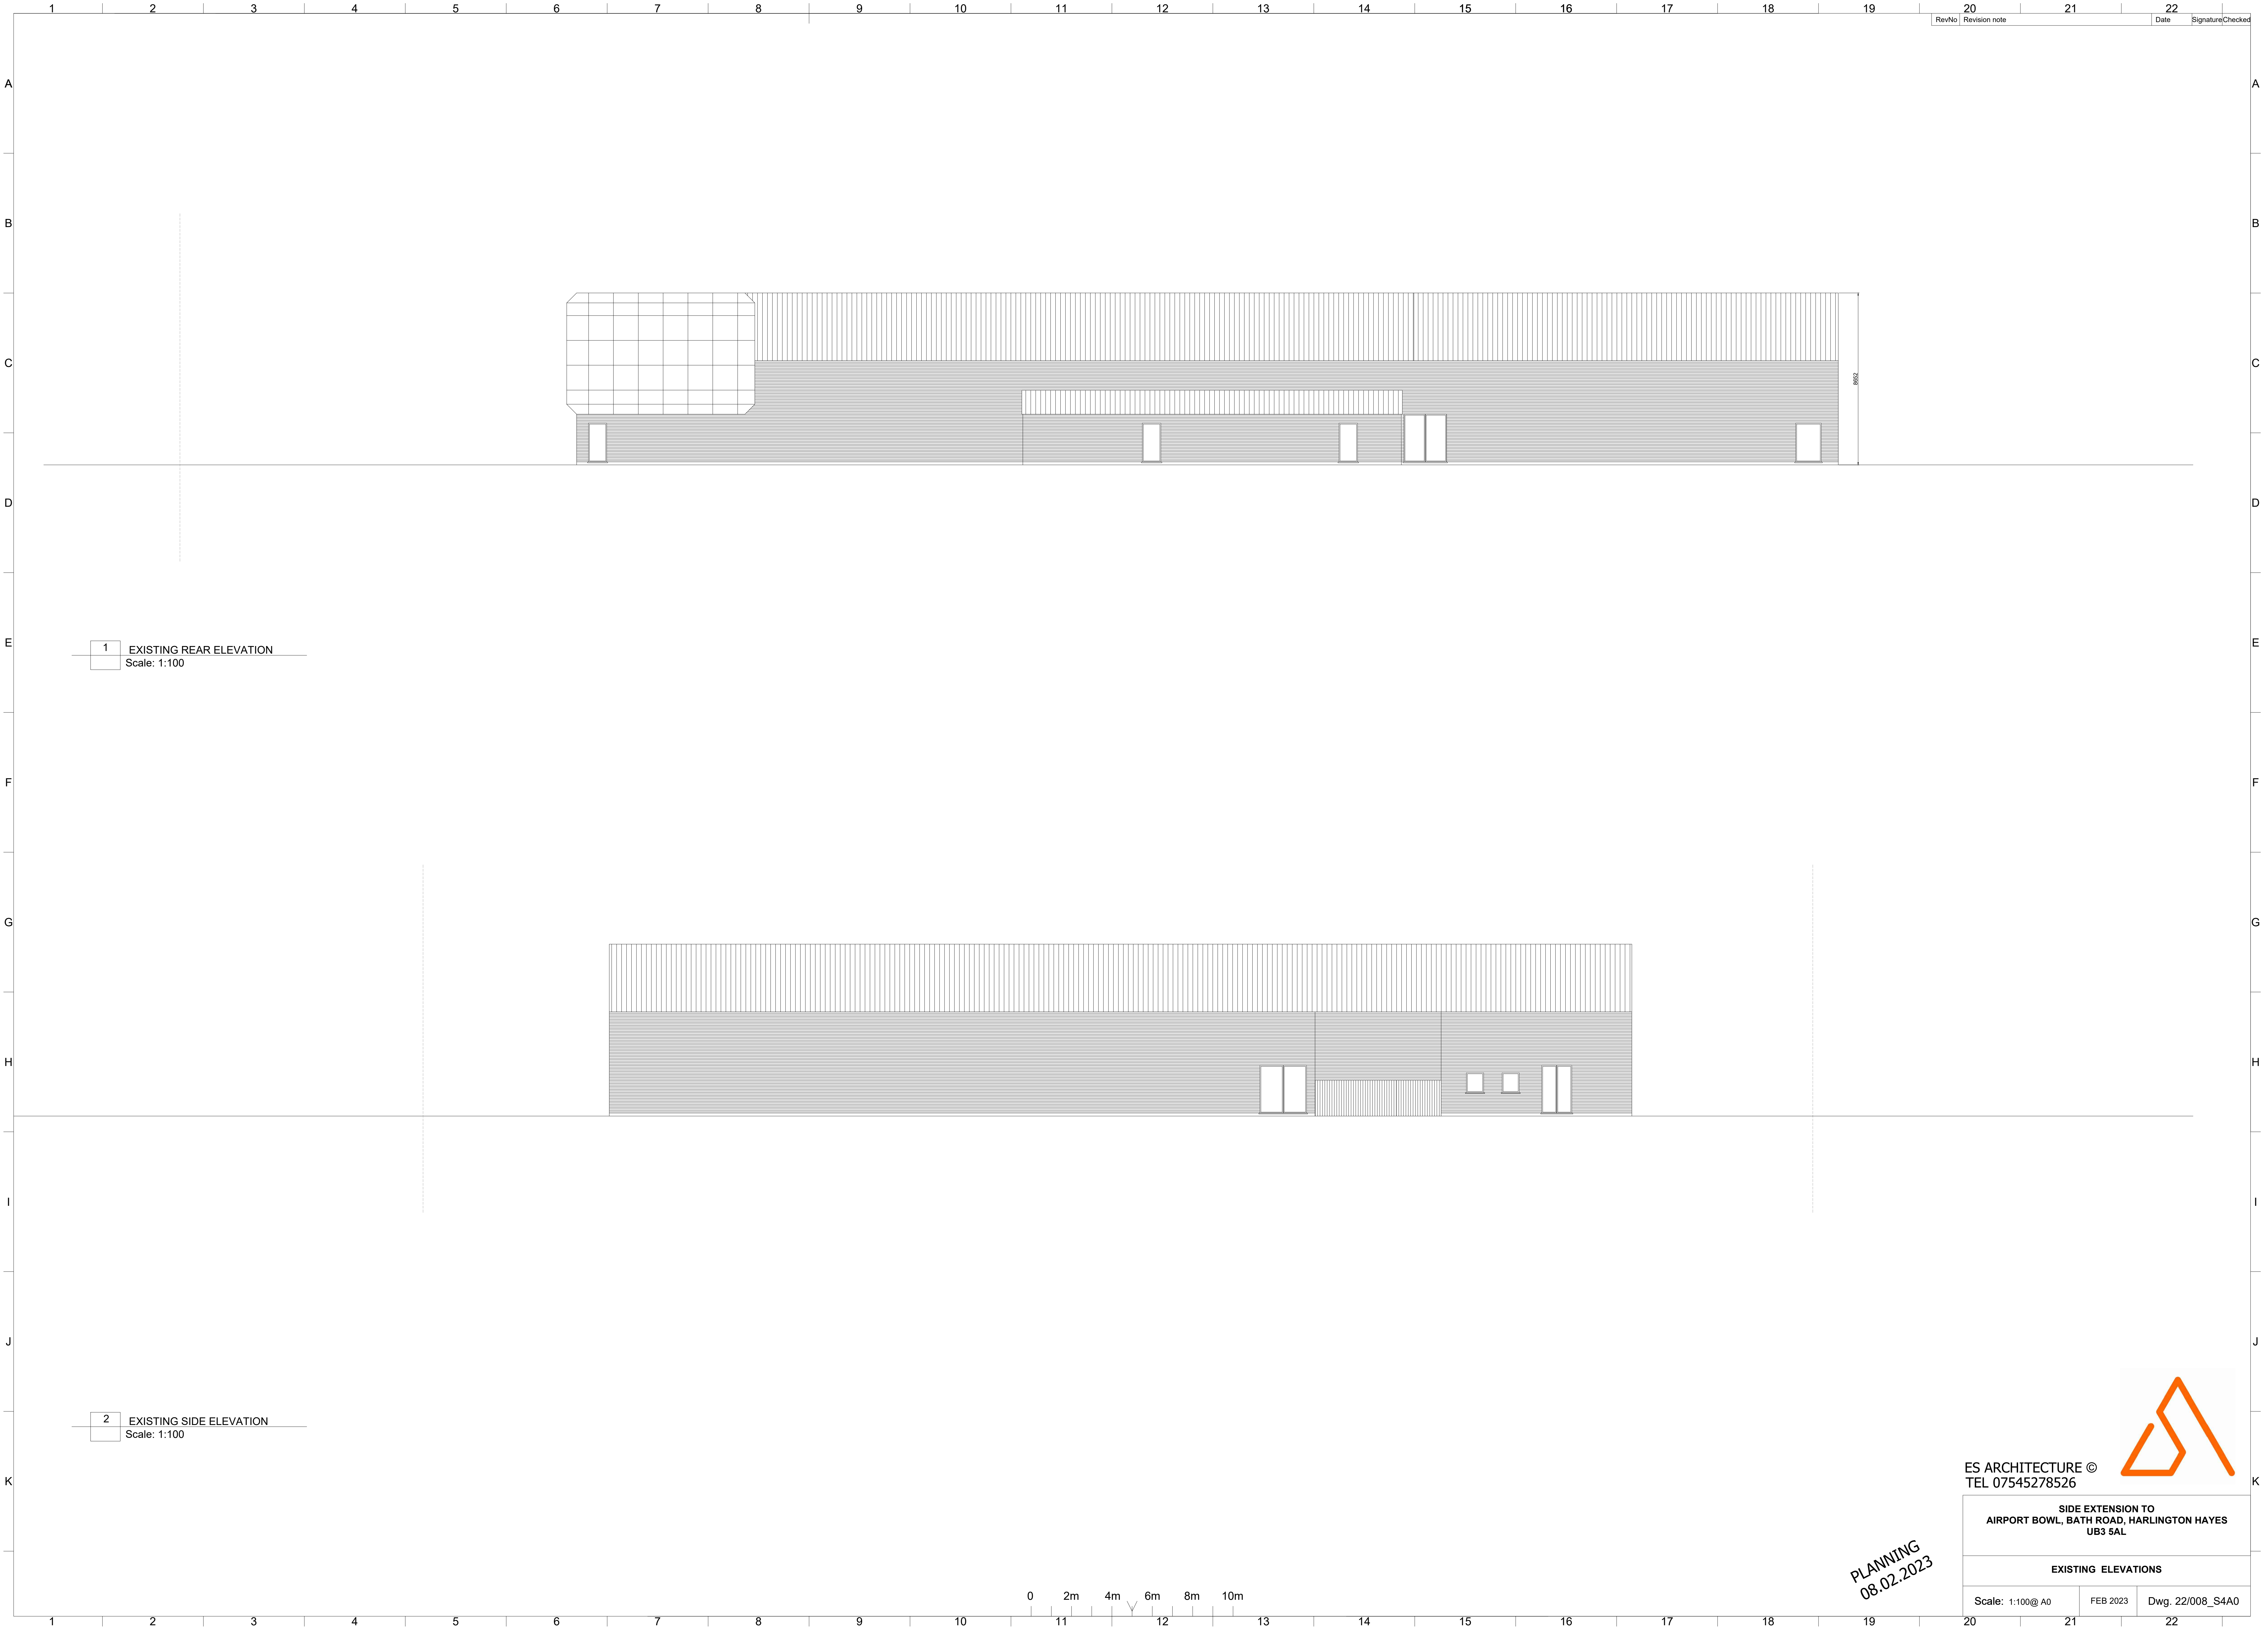


1 EXISTING REAR ELEVATION
Scale: 1:100

2 EXISTING SIDE ELEVATION
Scale: 1:100

RevNo	Revision note	Date	Signature	Checked
-------	---------------	------	-----------	---------

ES ARCHITECTURE ©
TEL 07545278526

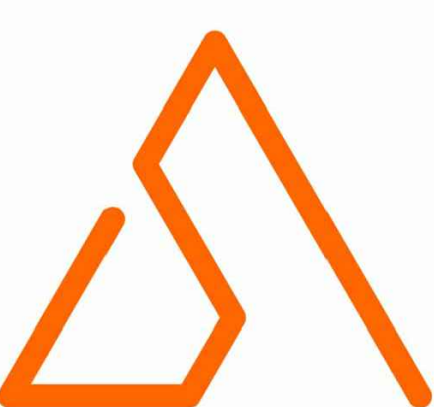

SIDE EXTENSION TO
AIRPORT BOWL, BATH ROAD, HARLINGTON HAYES
UB3 5AL

EXISTING ELEVATIONS

Scale: 1:100@ A0	FEB 2023	Dwg: 22/008_S4A0
------------------	----------	------------------

PLANNING
08.02.2023