


Note: No gas boiler, electric air heating system installed

MICHAEL OAKES ARCHITECTS LTD.


Michael Oakes (Director) B.A. Hons Arch, Dipl. Arch, Registered Architect

REGISTERED ARCHITECTS, DESIGNERS + ILLUSTRATORS


Telephone: 01895 235089 - E-mail: michaeloakesarchitect@googlemail.com

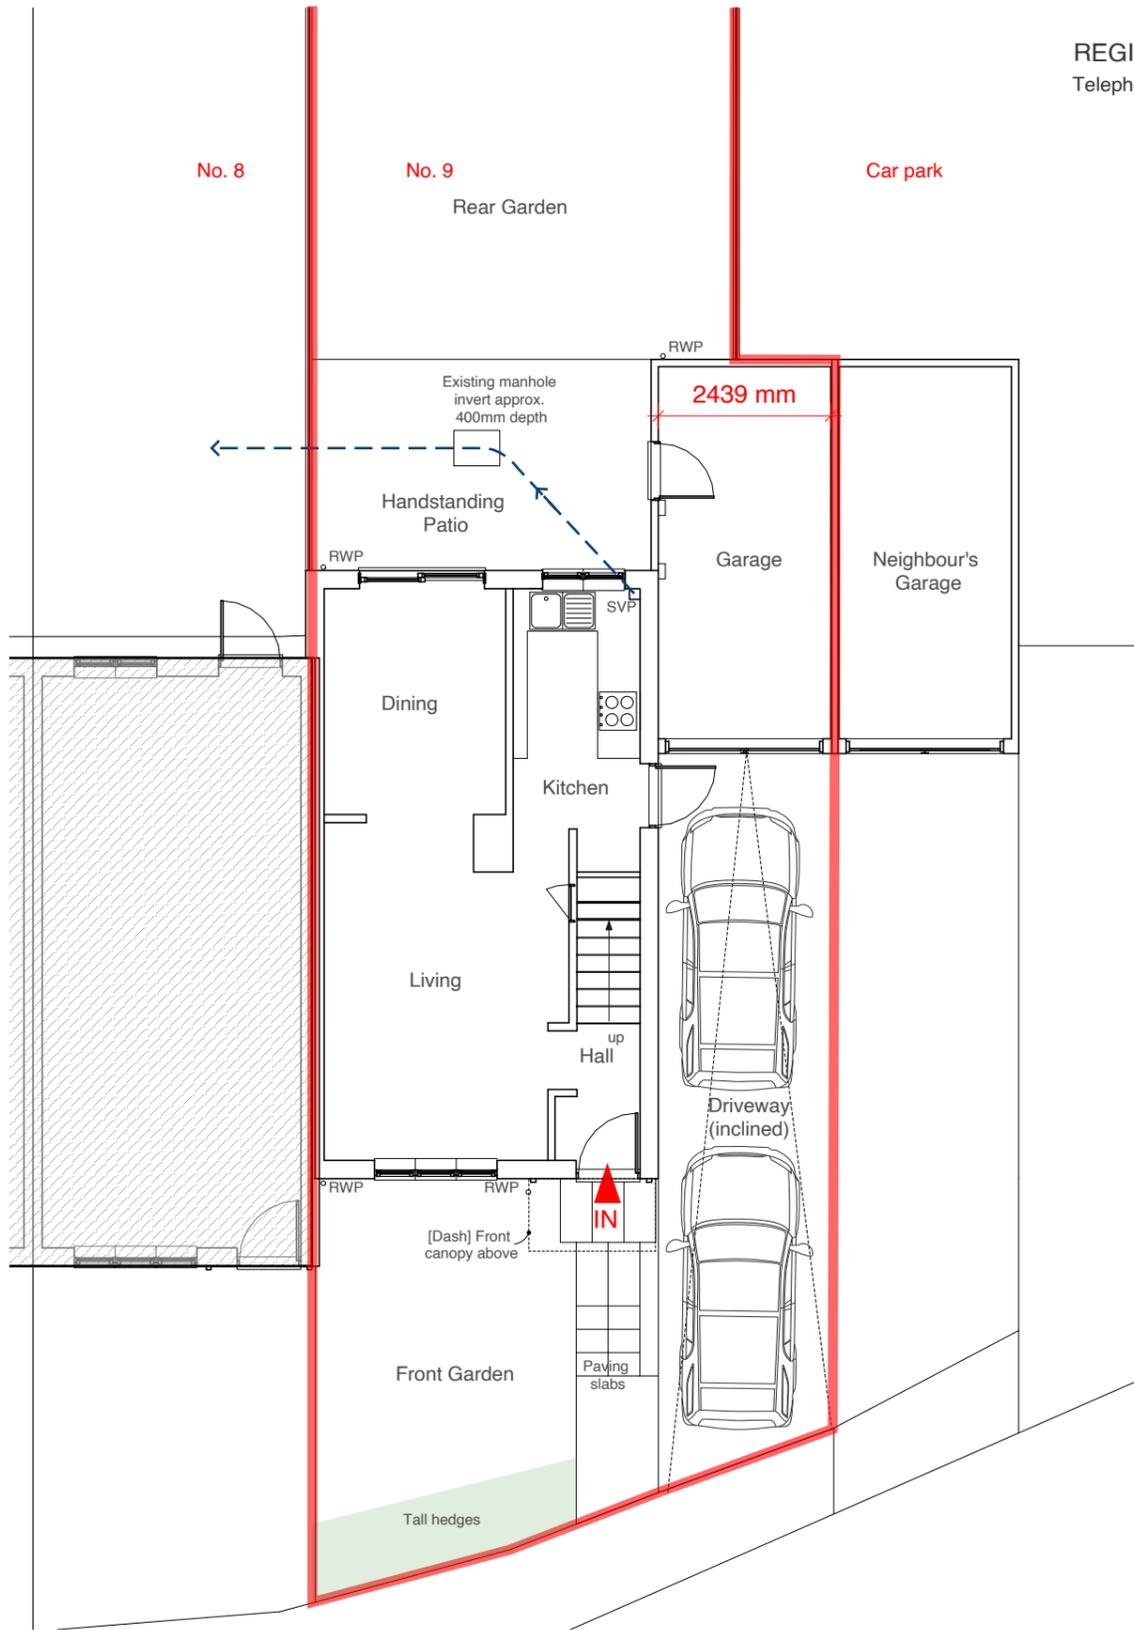

Ground Floor Plan

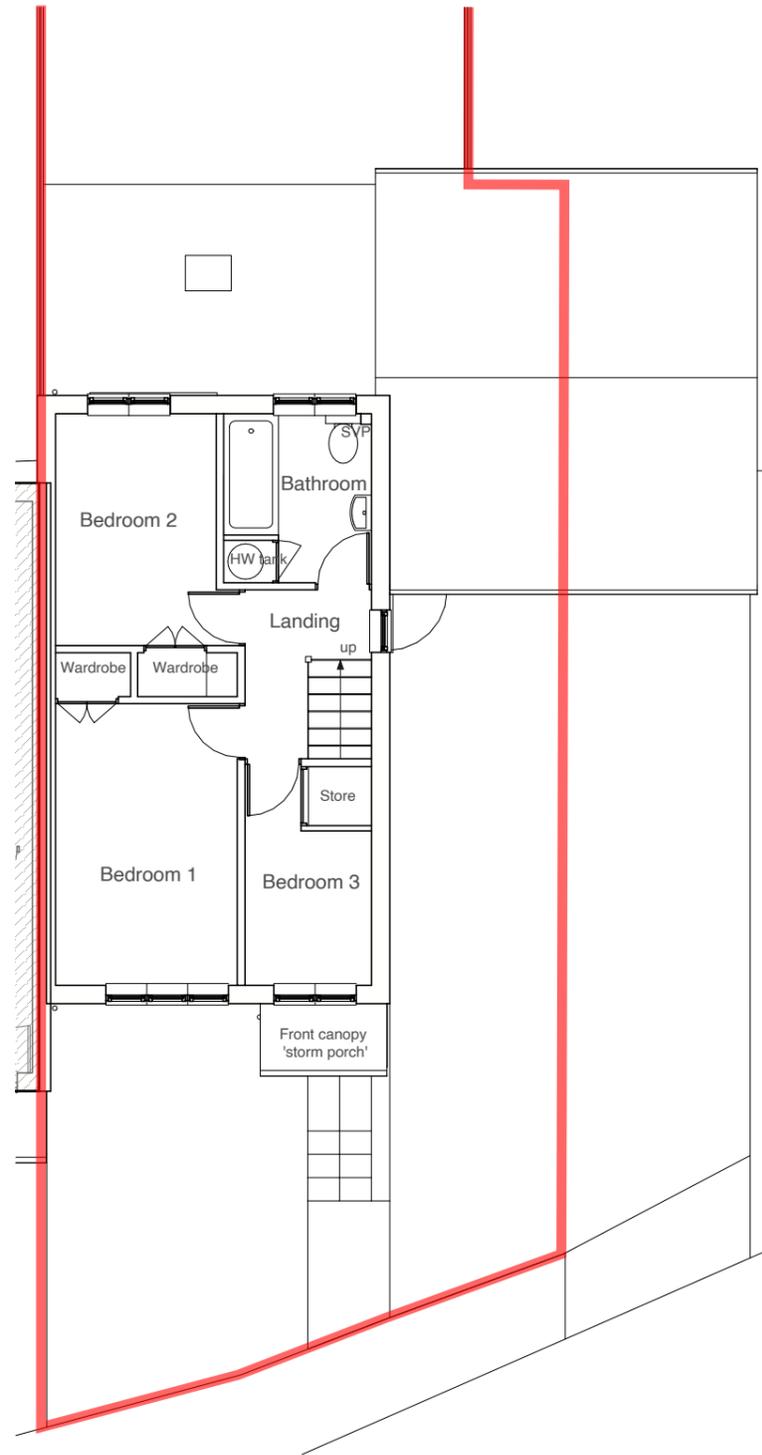

First Floor Plan

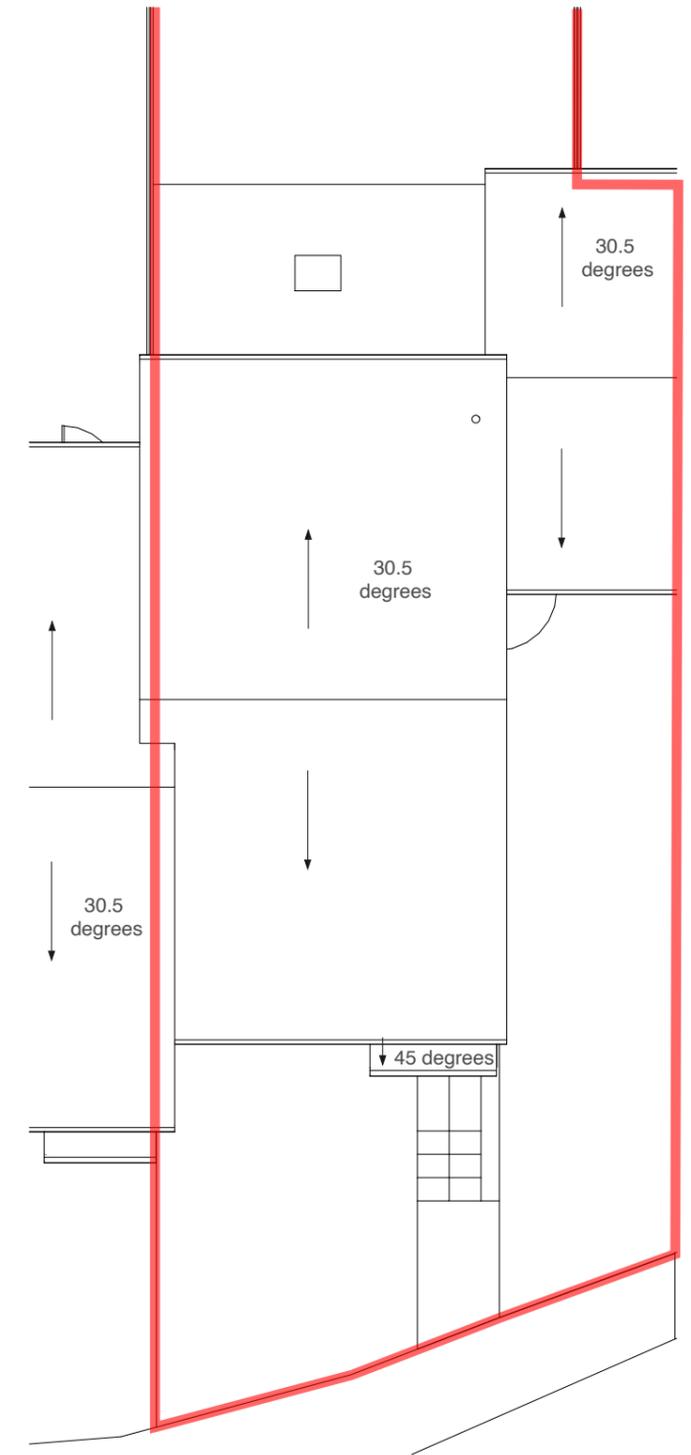

Roof Plan

Address: 9 Allonby Drive, Ruislip, HA4 7YU
 Client: Sergii Panchuk
 Date: Jan 2026



1:100 @ A3



Drawing Title: **As Existing Floor Plans**

Project no./ Stage/ Drawing no./ Revision: 0465- PLA- 03_A
 Revision notes: A - First Issue
 Drawn by: RA

MICHAEL OAKES ARCHITECTS LTD.


Michael Oakes (Director) B.A. Hons Arch, Dipl. Arch, Registered Architect

REGISTERED ARCHITECTS, DESIGNERS + ILLUSTRATORS


Telephone: 01895 235089 - E-mail: michaeloakesarchitect@googlemail.com




Front Elevation

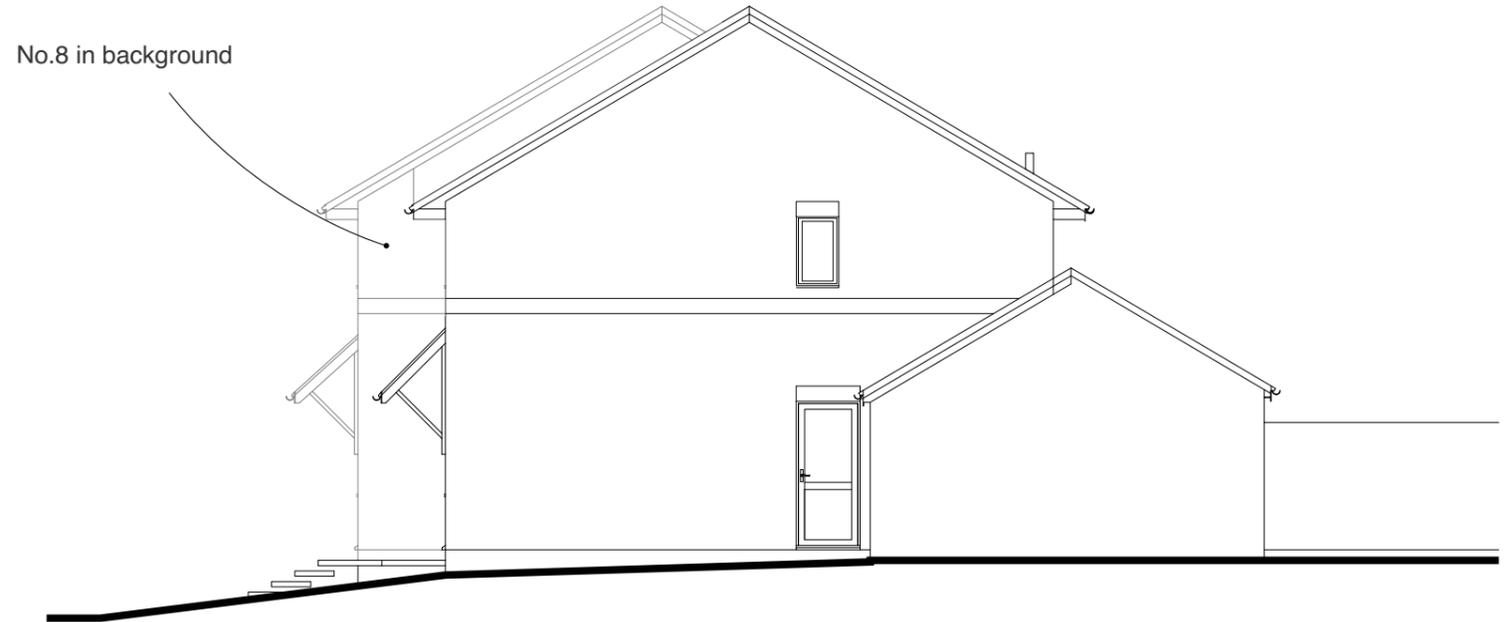

Side Elevation

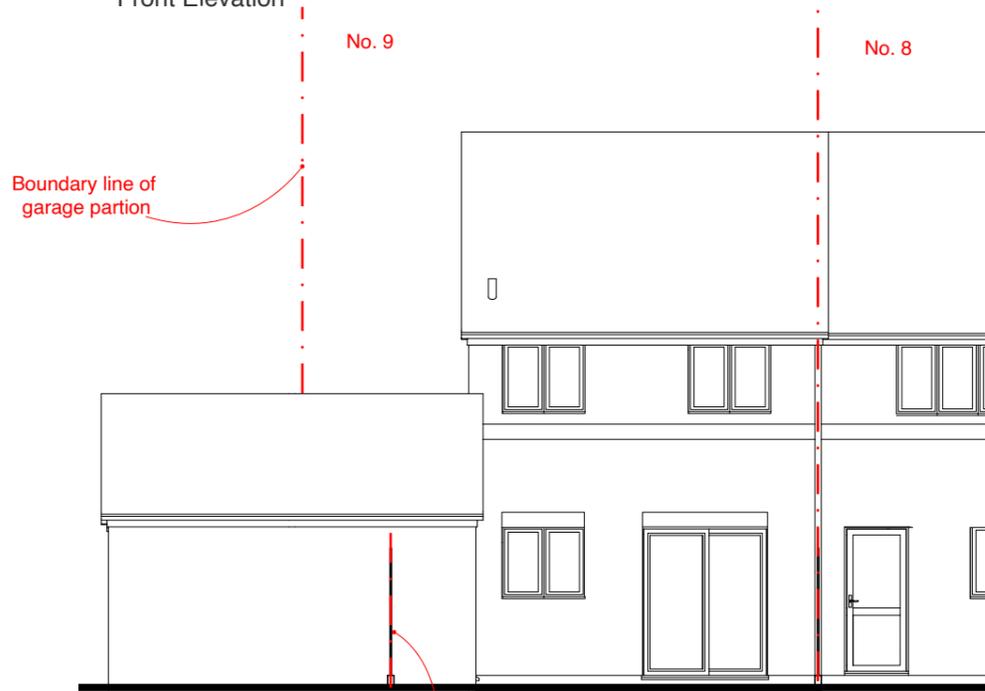

Rear Elevation

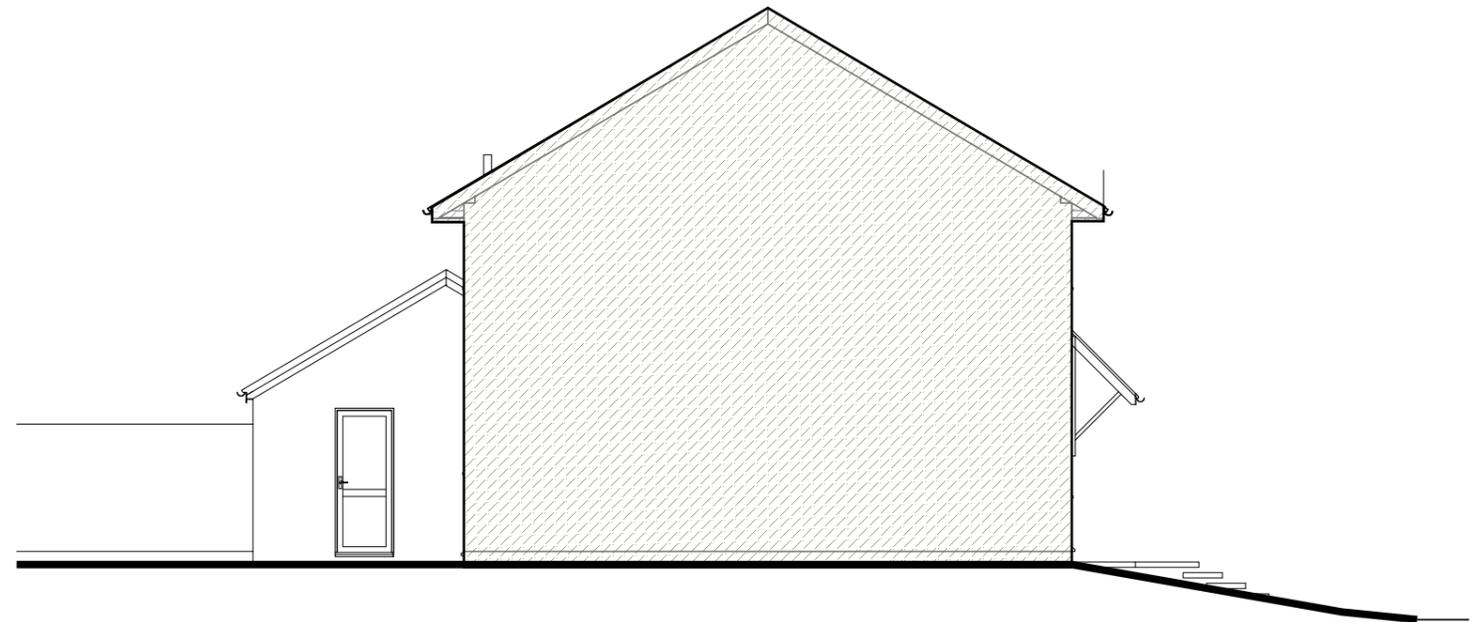

Side Elevation

Address	Client	Date
9 Allonby Drive, Ruislip, HA4 7YU	Sergii Panchuk	Jan 2026

1:100 @ A3



Drawing Title

**As Existing
Elevations**

Project no./ Stage/ Drawing no./ Revision

0465- PLA- 04_A

Revision notes: Drawn by: RA

A - First Issue