


ATTIC PLAN

0 1m 5m 10m

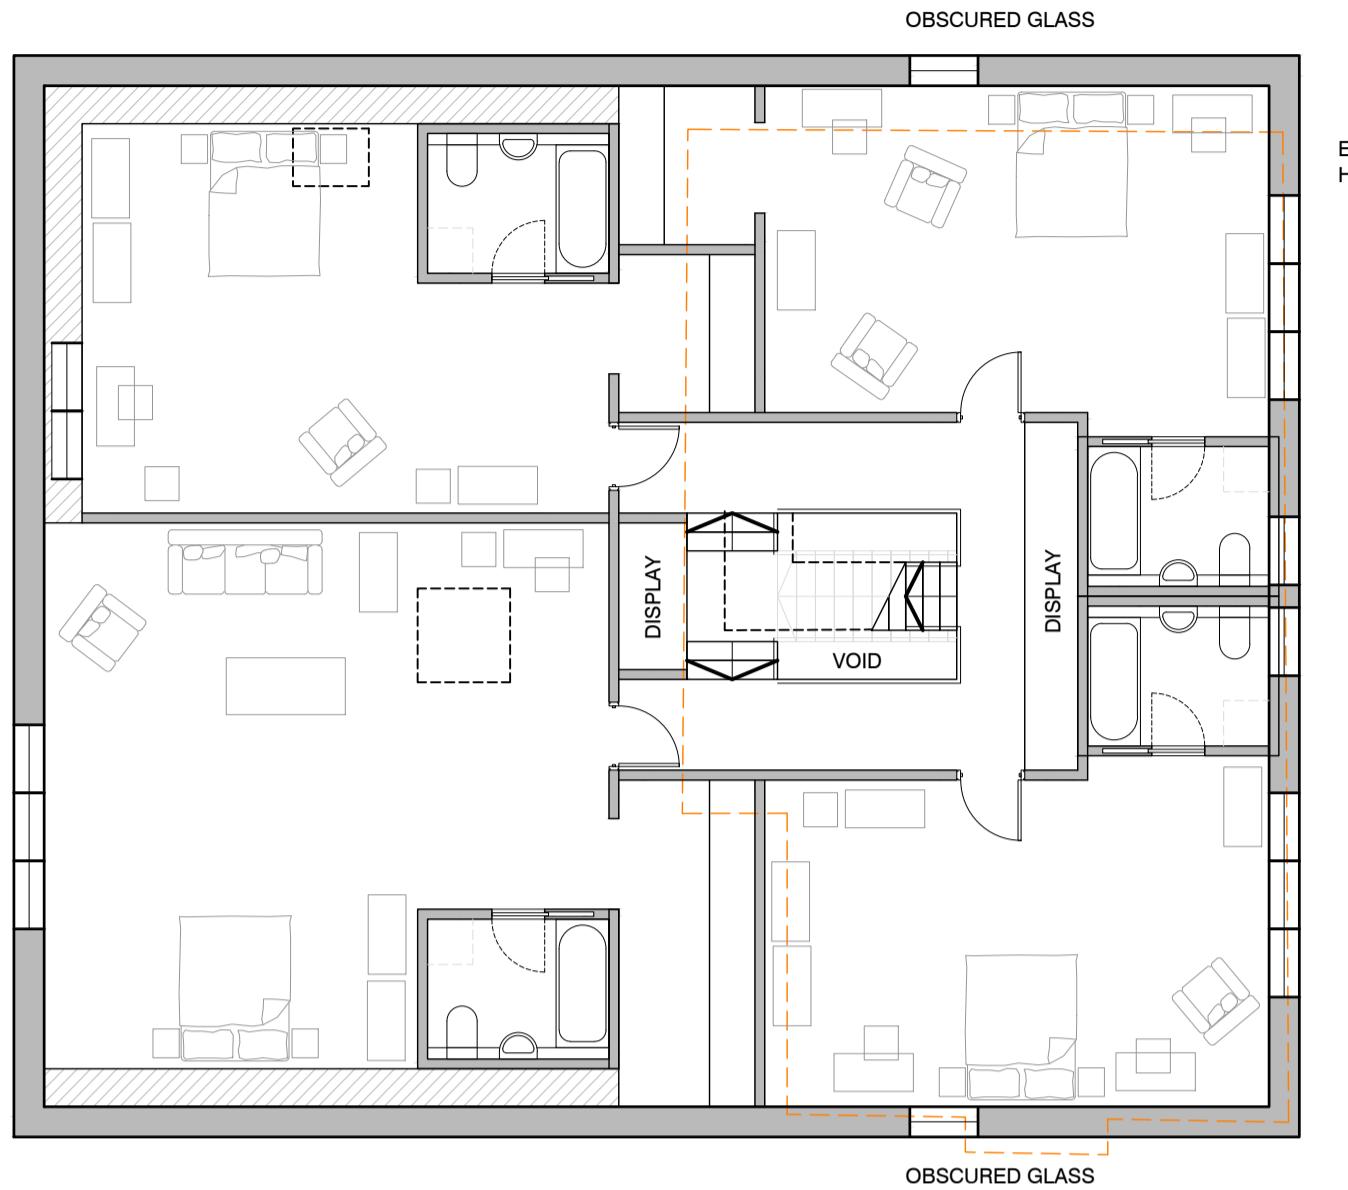


FIRST FLOOR PLAN



VIEW ACROSS FRAYS AVENUE



VIEW ACROSS FRAYS RIVER

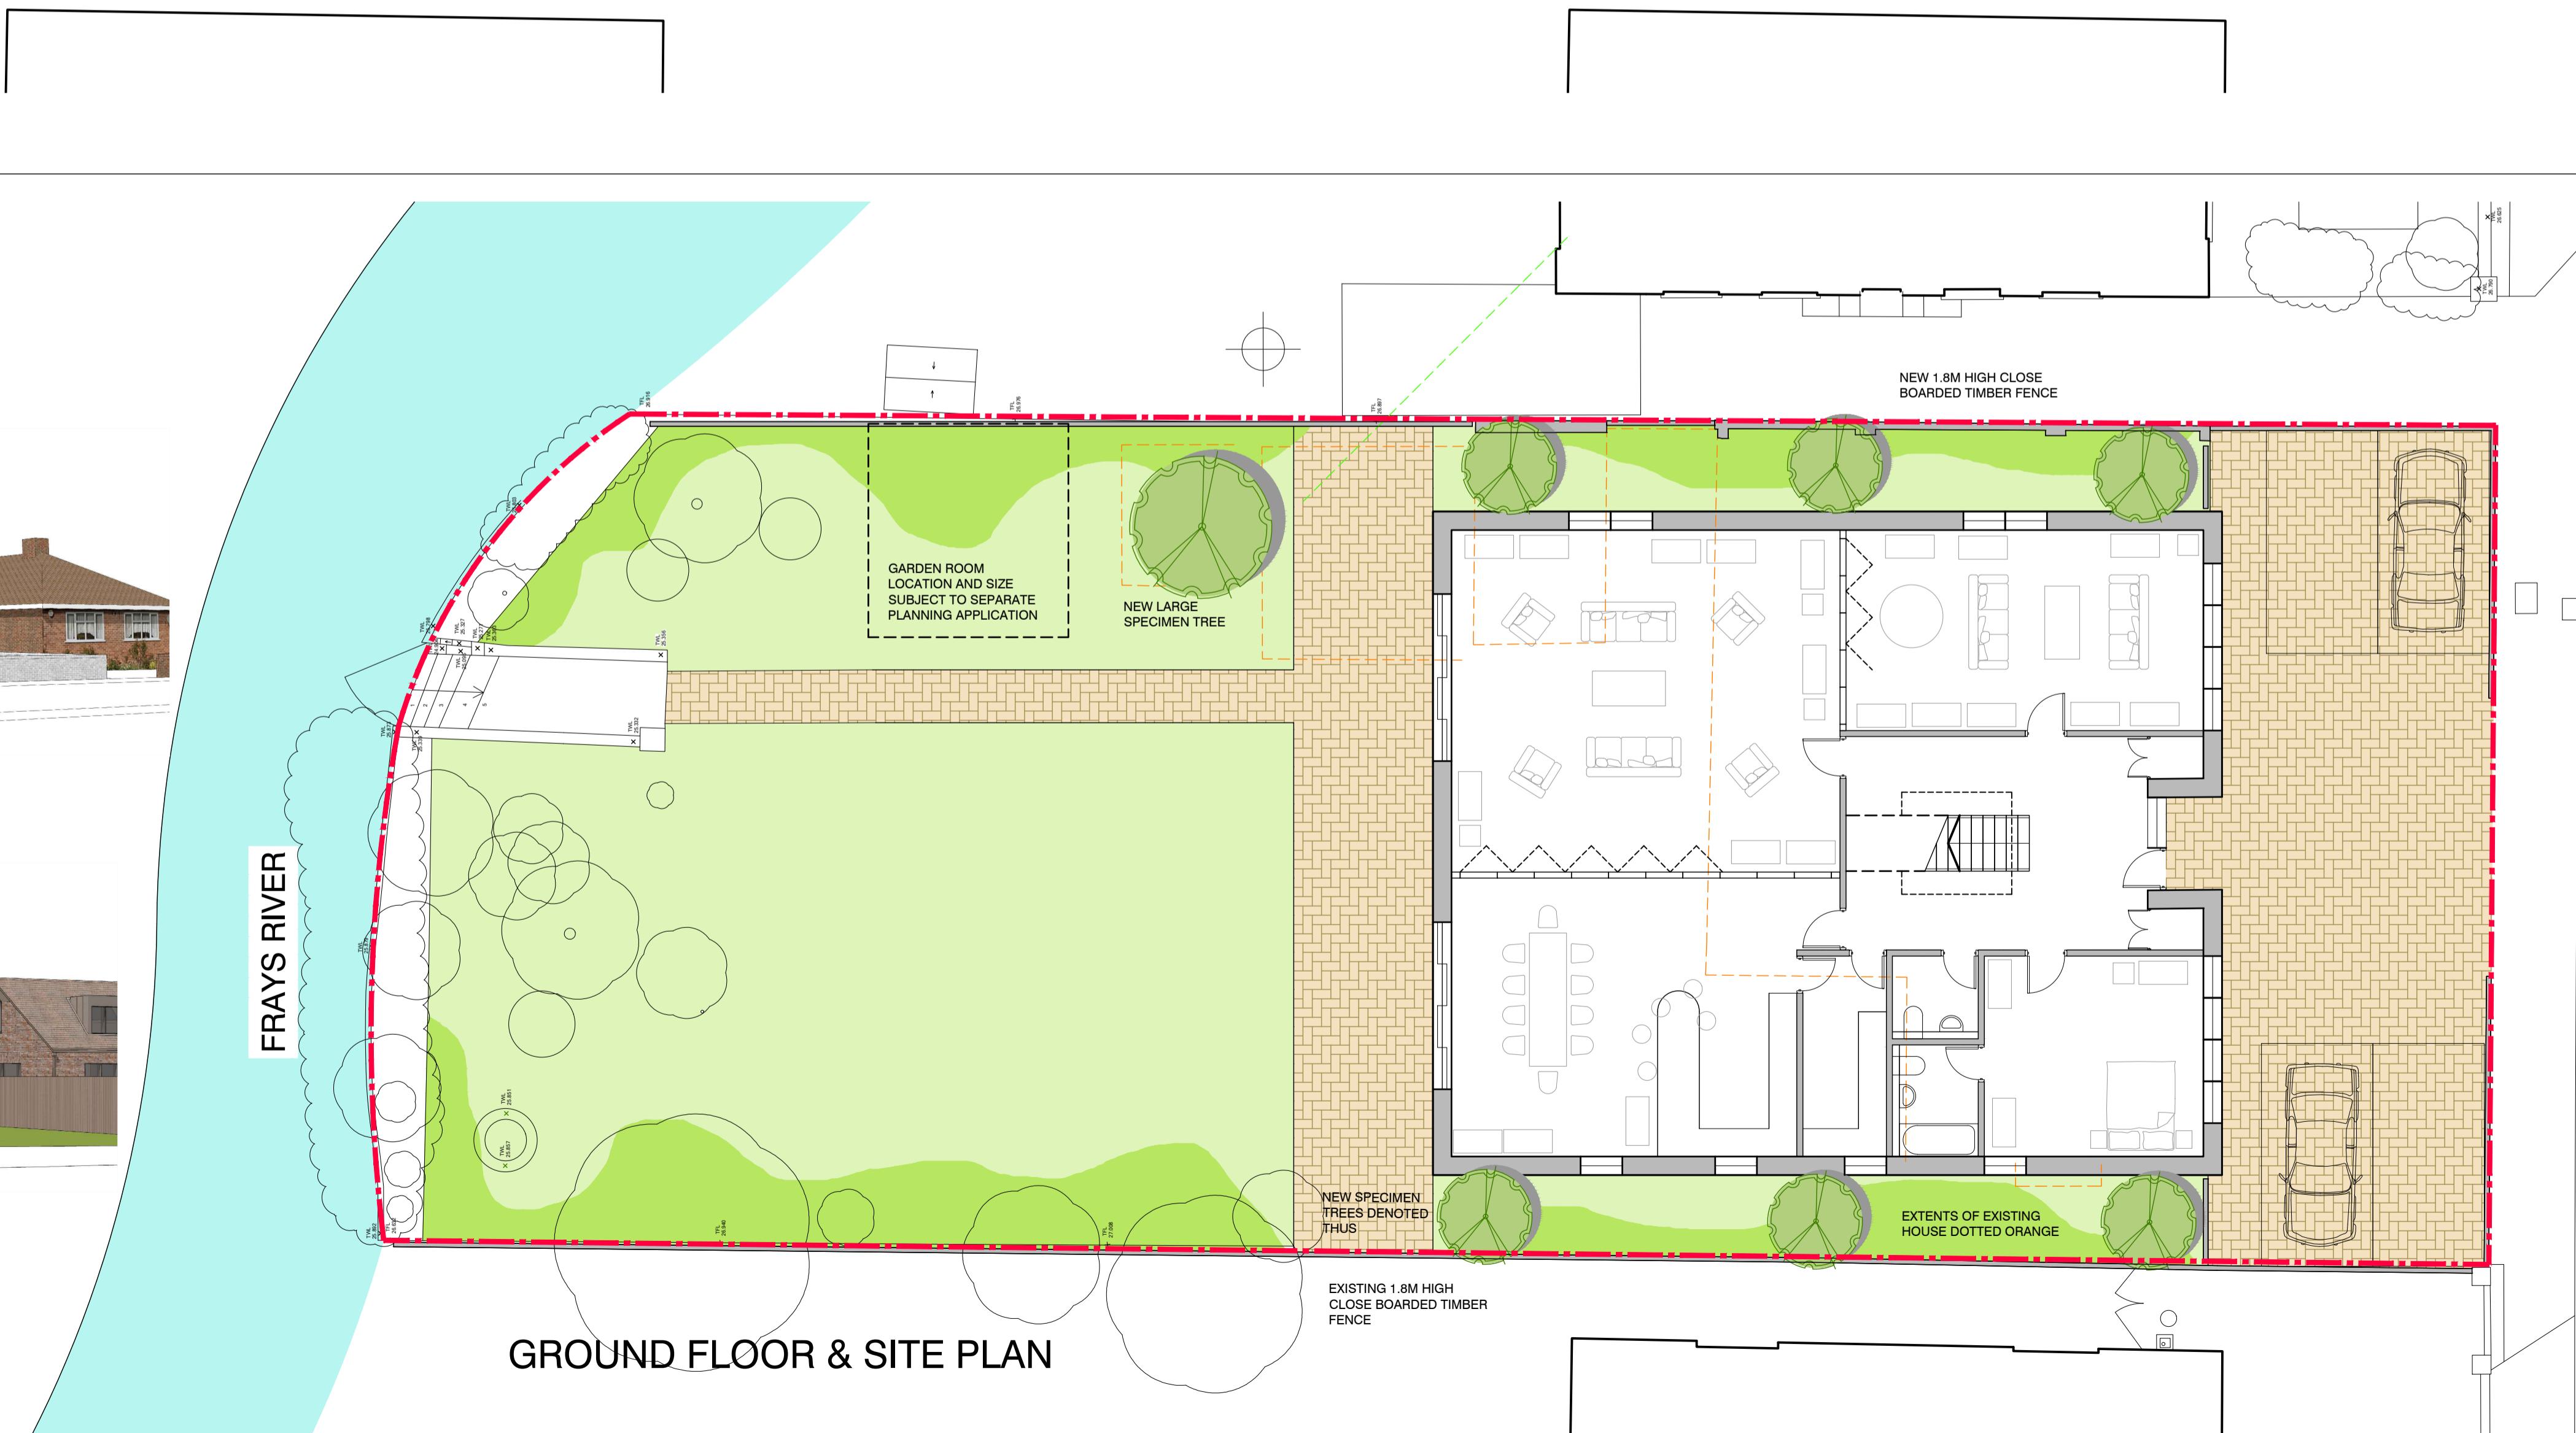

 URBAN VIEW
architecture

Studio 1, 48 Osmond Road,
Hove, Brighton, BN3 1TD.
Telephone: +44 (0)1273 704 940
Website: www.urbanview.co.uk

Client
Pajmit Gulati
14 Frays Avenue,
West Drayton,
Middlesex,
UB7 7AF

Project
NEW HOUSE AT
14 FRAYS AVENUE,
WEST DRAYTON,
MIDDLESEX,
UB7 7AF

Drawing Title
PLANNING:
SITE PLAN, FLOOR
PLANS AND ROOF
PLAN

Scale
AS SHOWN

Drawn by
ABM

Date
AUGUST 2024

Checked by
HD

Drawing Number
2075-P-01

Revision
-