


NOTE: EXISTING ELEVATIONS (SEE SURVEY DWGS) OVERLAID IN BLUE ONTO THE PROPOSED ELEVATIONS (SEE DWG. REF. P-011)



WEST ELEVATION (GARDEN)




SOUTH ELEVATION

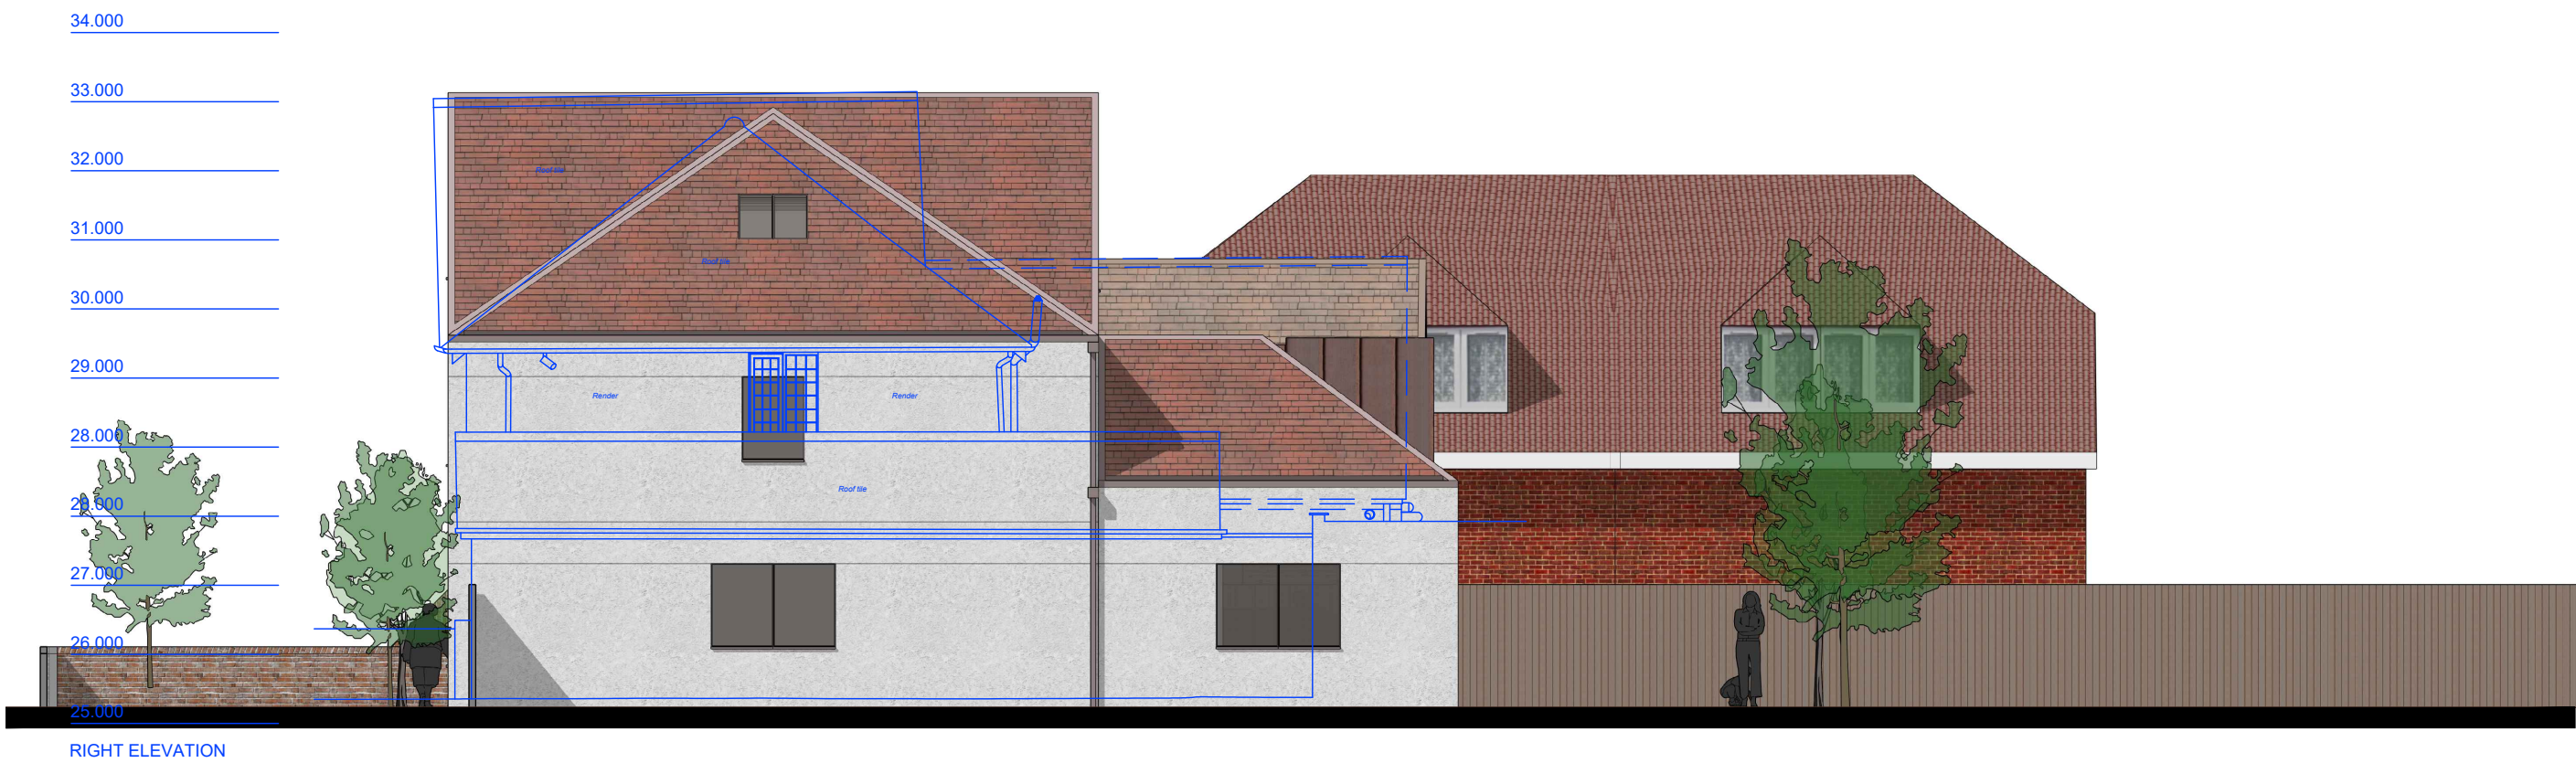

NORTH ELEVATION



EAST ELEVATION (FRAYS AVENUE)

 

PLANS, 1:100 @ A1, 1:200 @ A3

IMPORTANT
Do not work from reduced scale drawings. Please refer to scale and sheet size as indicated.
Dimensions are not to be scaled from this drawing. Use only written dimensions. Consultants and Contractors must verify all dimensions before starting work and any discrepancies are to be reported to Urban View.
This drawing is the property of Urban View and Copyright is reserved by them. This drawing is issued on condition that it is not copied or disclosed by or to any unauthorized persons without prior consent in writing of Urban View.

Revision: Date
A: 21/06/25
REVISION FOR NEW APPLICATION
B: 02/04/26
REVISION FOR NEW APPLICATION
C: 24/07/26
RENDER REPLACES BRICK FINISH

MATERIALS

NEW RENDER FINISH
NEW CLAY TILE ROOF
RAL COLOURED FRAMED GLAZING
RAL COLOURED DETAIL (ie. COPING)
OBSCURED GLASS
CLOSE BOARDED TIMBER
COLOUR MATCHED PV CELLS
CONSERVATION AREA TYPE ROOFLIGHTS

Note: All materials subject to planning condition



URBAN VIEW
architecture

Studio 1, 48 Osmond Road,
Hove, Brighton, BN3 1TD.
Telephone: + 44 (0)1273 704 940
Website: www.urbanview.co.uk

Client

Pajmit Gulati
14 Frays Avenue,
West Drayton,
Middlesex,
UB7 7AF

Project

NEW HOUSE AT
14 FRAYS AVENUE,
WEST DRAYTON,
MIDDLESEX,
UB7 7AF

Drawing Title

SUPPLEMENTARY
INFORMATION:
EXISTING AND
PROPOSED
ELEVATIONS
OVERLAID

Scale
AS SHOWN

Drawn by
ABM

Date
AUGUST 2024

Checked by
HD

Drawing Number
2075-P-12

Revision
C