


IMPORTANT
Do not work from reduced scale drawings. Please refer to scale and sheet size as indicated.
Dimensions are not to be scaled from this drawing. Use only written dimensions. Consultants and Contractors must verify all dimensions before starting work and any discrepancies are to be reported to Urban View.
This drawing is the property of Urban View and Copyright is reserved by them. This drawing is issued on condition that it is not copied or disclosed by or to any unauthorized persons without prior consent in writing of Urban View.

Revision: Date
A: 21/06/25
REVISION FOR NEW APPLICATION
B: 02/04/26
REVISION FOR NEW APPLICATION
C: 13/07/26
REVISION FOR PLANNING REQUEST
D: 24/07/26
RENDER REPLACES BRICK FINISH




0 1m 5m 10m

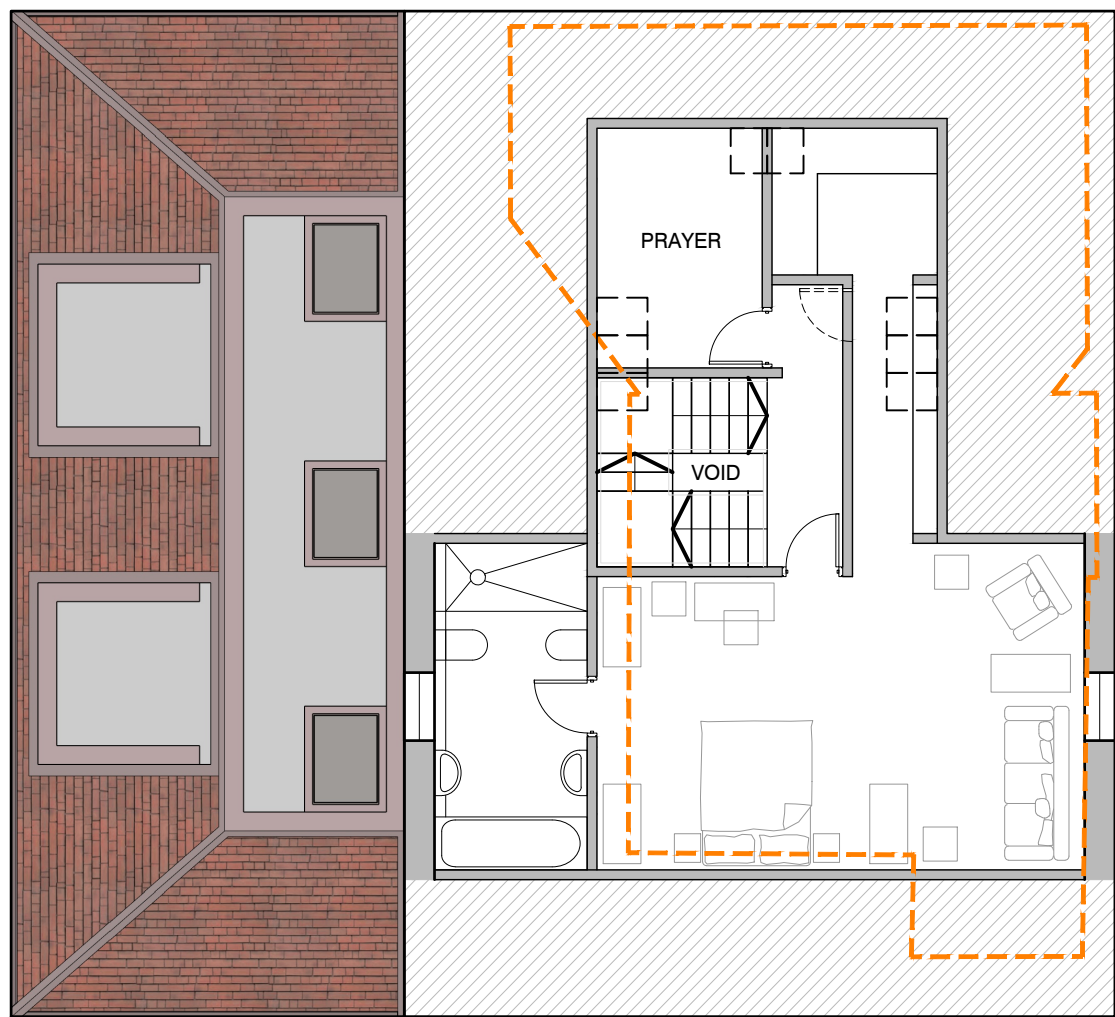

EXTENTS OF EXISTING HOUSE DOTTED ORANGE

ATTIC PLAN

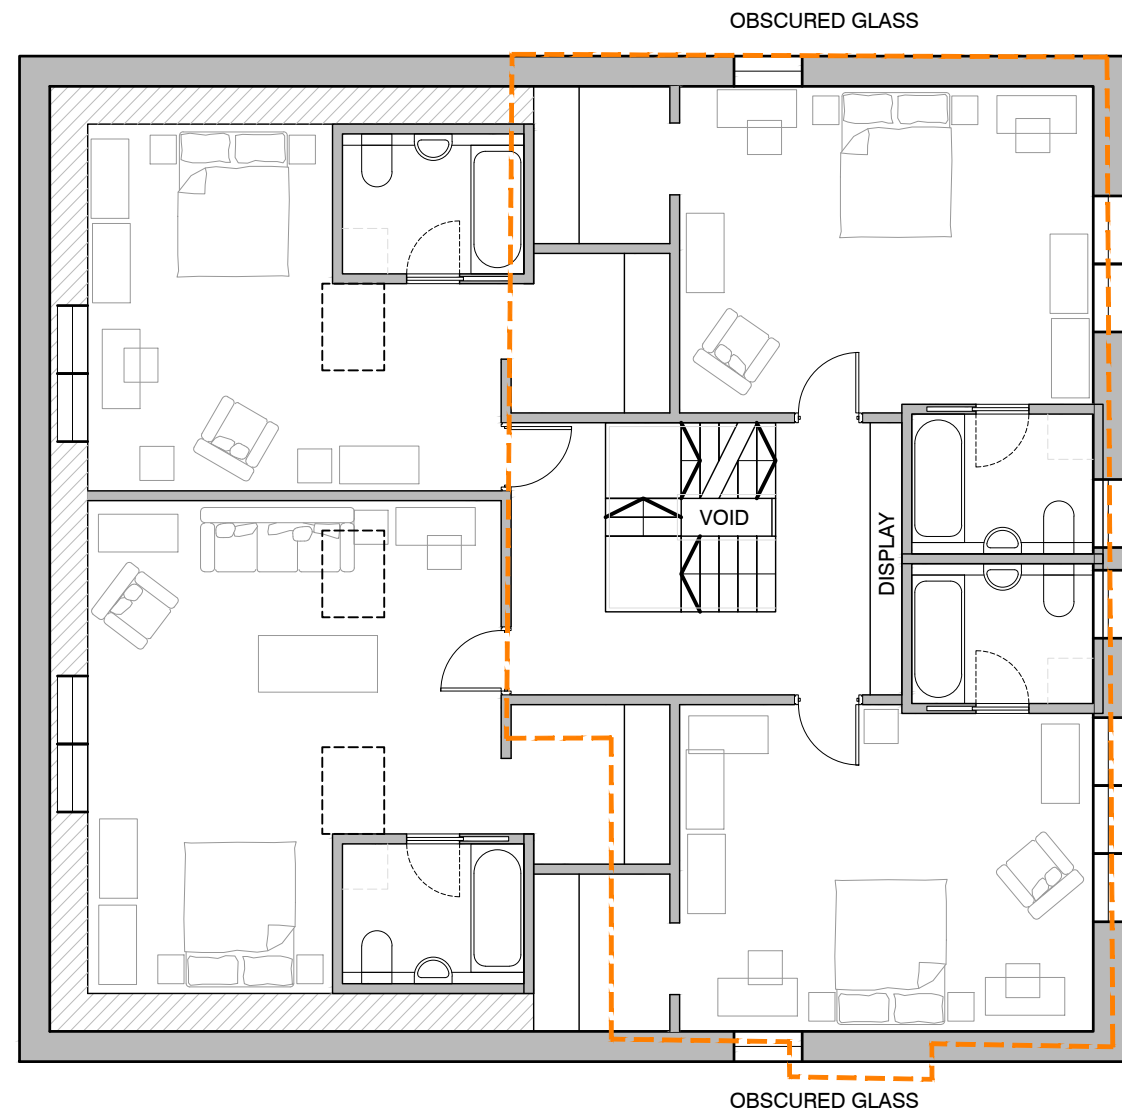

EXTENTS OF EXISTING HOUSE DOTTED ORANGE


FIRST FLOOR PLAN



PROPOSED VIEW ACROSS FRAYS AVENUE



VIEW ACROSS FRAYS RIVER

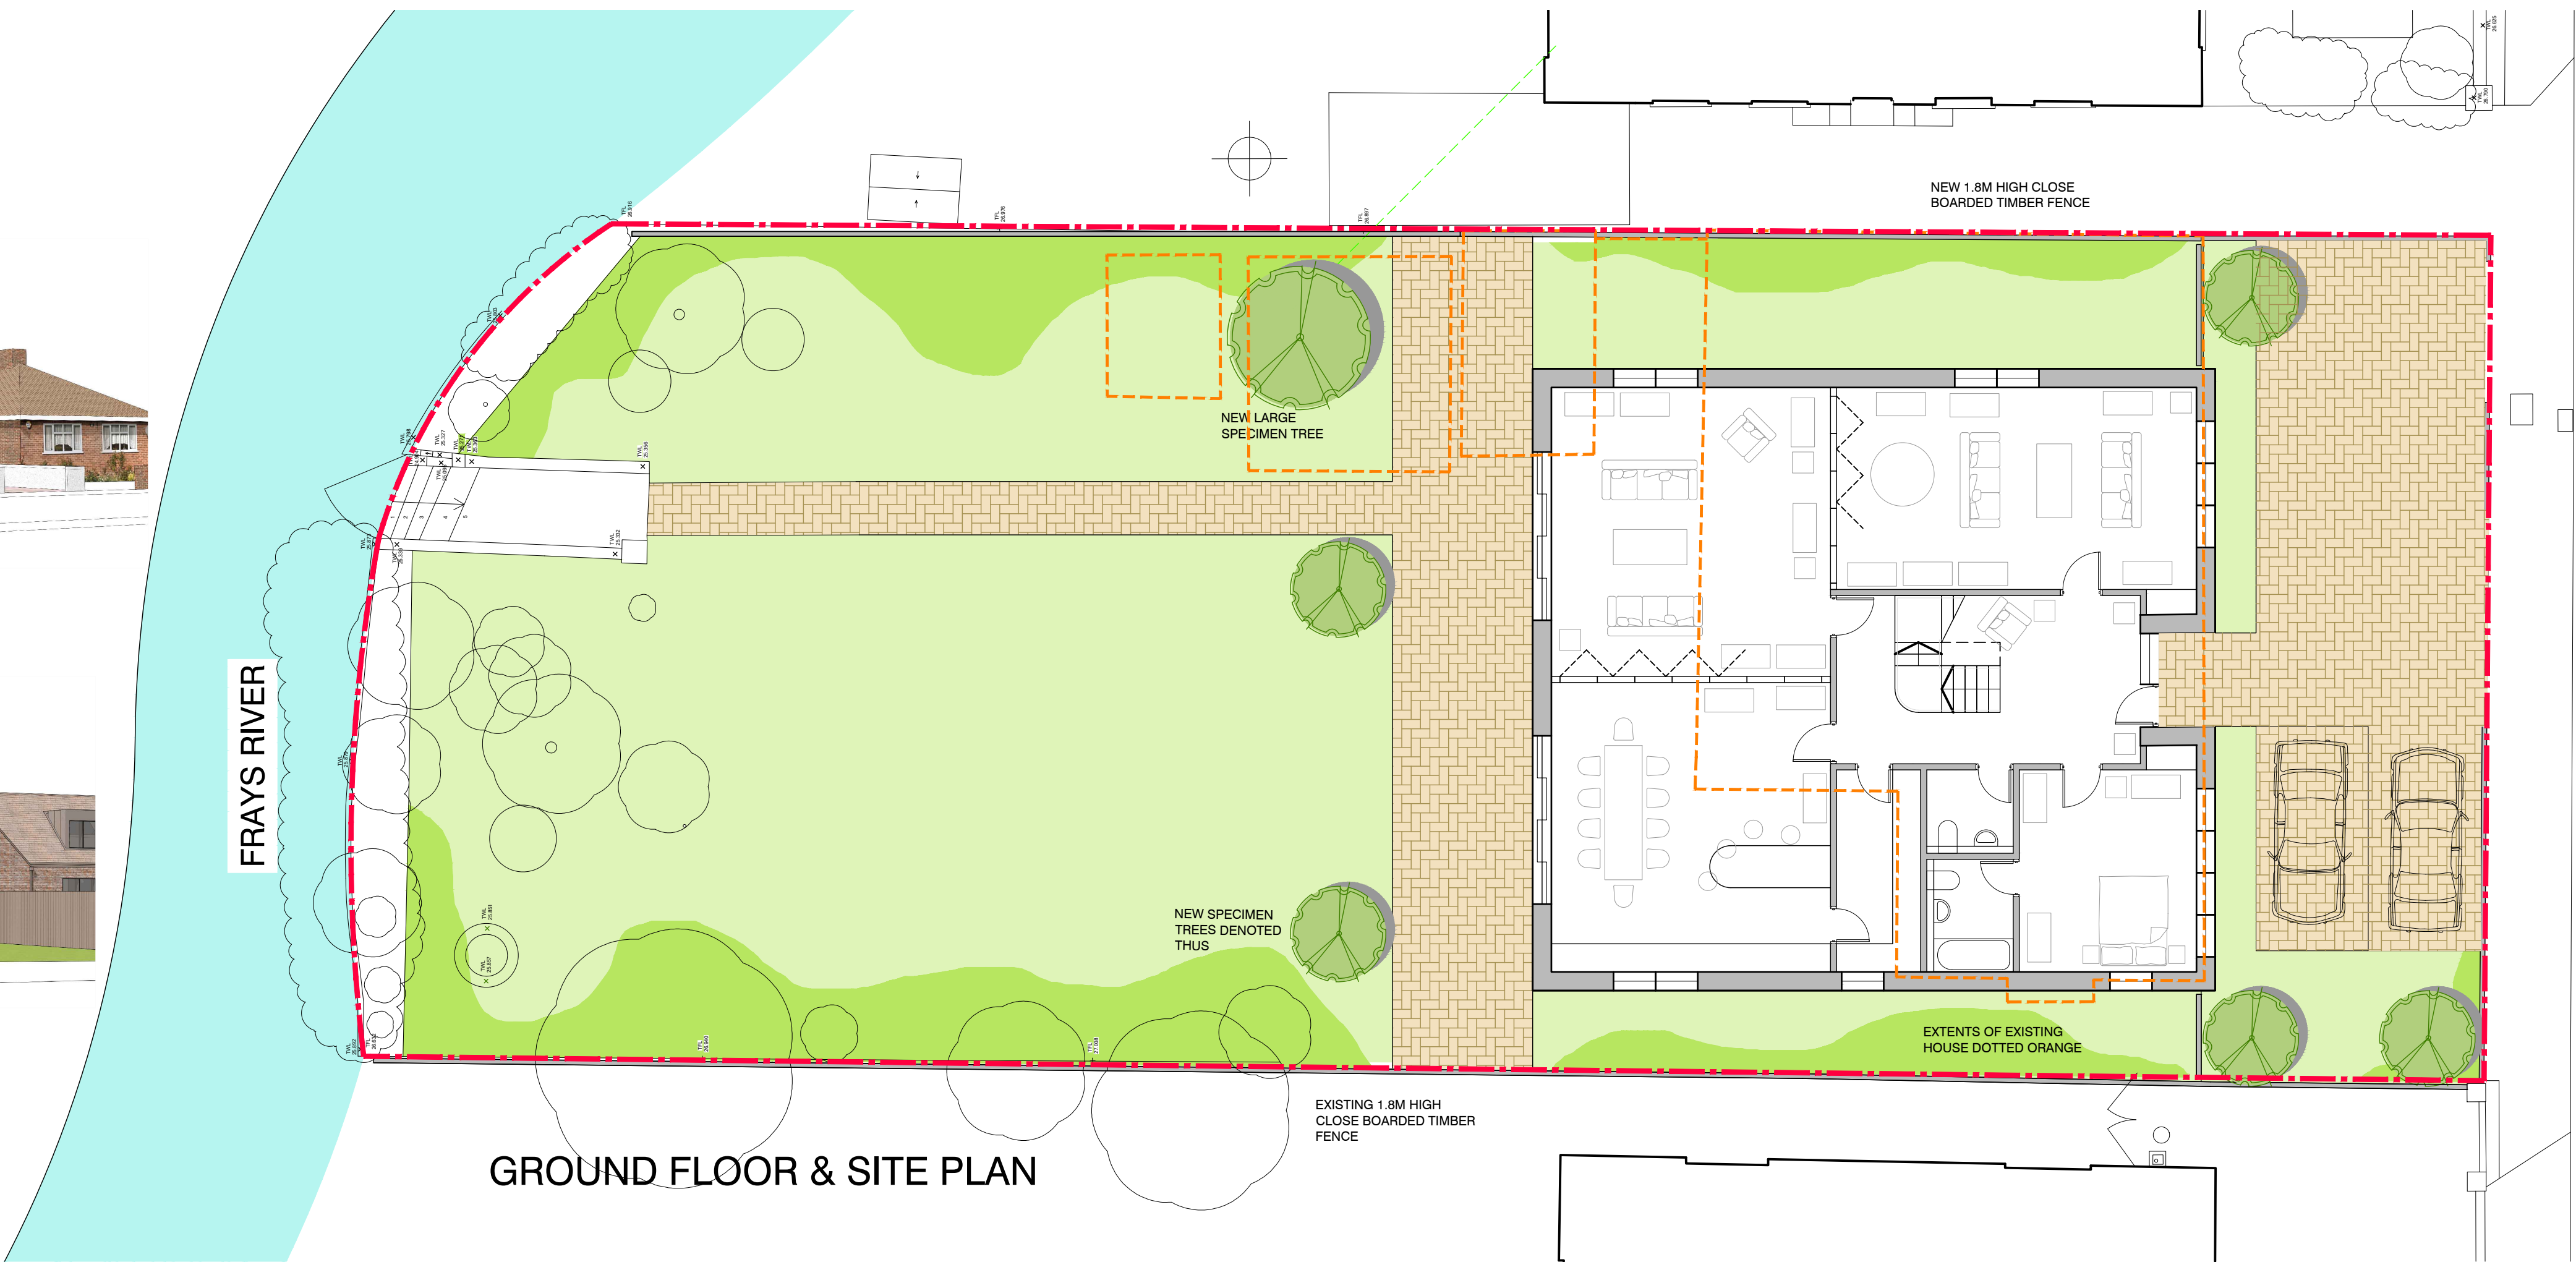

GROUND FLOOR & SITE PLAN

URBAN VIEW
architecture
Studio 1, 48 Osmond Road,
Hove, Brighton, BN3 1TD.
Telephone: + 44 (0)1273 704 940
Website: www.urbanview.co.uk

Client
Pajmit Gulati
14 Frays Avenue,
West Drayton,
Middlesex,
UB7 7AF

Project
**NEW HOUSE AT
14 FRAYS AVENUE,
WEST DRAYTON,
MIDDLESEX,
UB7 7AF**

Drawing Title
**PLANNING:
SITE PLAN, FLOOR
PLANS AND ROOF
PLAN**

Scale
AS SHOWN

Drawn by
ABM

Date
AUGUST 2024

Checked by
HD

Drawing Number
2075-P-01

Revision
D