

 


35.000
34.000
33.000
32.000
31.000
30.000
29.000
28.000
28.000
27.000
26.000
25.000
FRONT ELEVATION

 


 www.cadsurveys.co.uk			CAD Surveys Ltd. Suite 2 KPC House Canterbury Road Willesborough Ashford TN24 0BP 01233 635089		
Project :			14 Frays Ave, West Drayton, UB7 7AF		
Drawing title :			Front Elevation		
Scale:	1:100 @ A3	Date :	28/07/2024	Drawn by :	

35.000
34.000
33.000
32.000
31.000
30.000
29.000
28.000
28.000
27.000
26.000
25.000
RIGHT ELEVATION

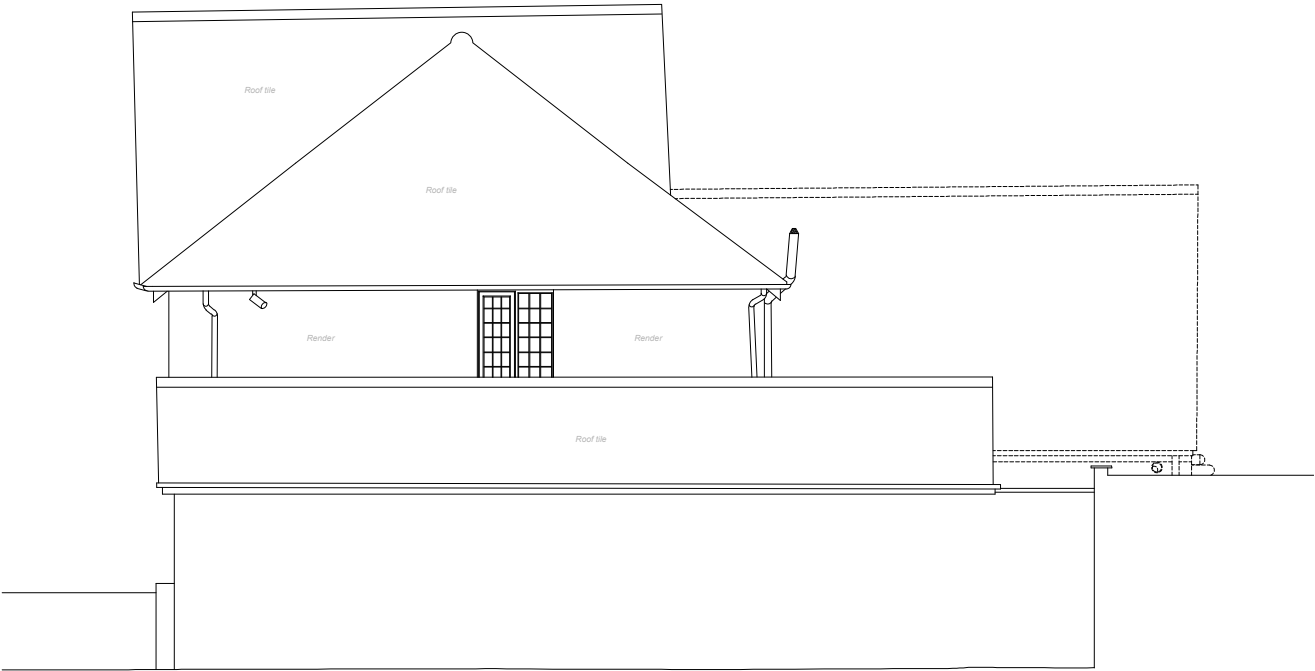



 www.cadsurveys.co.uk			CAD Surveys Ltd. Suite 2 KPC House Canterbury Road Willesborough Ashford TN24 0BP 01233 635089		
Project :			14 Frays Ave, West Drayton, UB7 7AF		
Drawing title :			Right Elevation		
Scale:	1:100 @ A3	Date :	28/07/2024	Drawn by :	

35.000
34.000
33.000
32.000
31.000
30.000
29.000
28.000
28.000
27.000
26.000
25.000
REAR ELEVATION

 

 www.cadsurveys.co.uk		CAD Surveys Ltd. Suite 2 KPC House Canterbury Road Willesborough Ashford TN24 0BP 01233 635089
Project : 14 Frays Ave, West Drayton, UB7 7AF		
Drawing title : Rear Elevation		
Scale: 1:100 @ A3	Date : 28/07/2024	Drawn by :

35.000
34.000
33.000
32.000
31.000
30.000
29.000
28.000
28.000
27.000
26.000
25.000
LEFT ELEVATION

 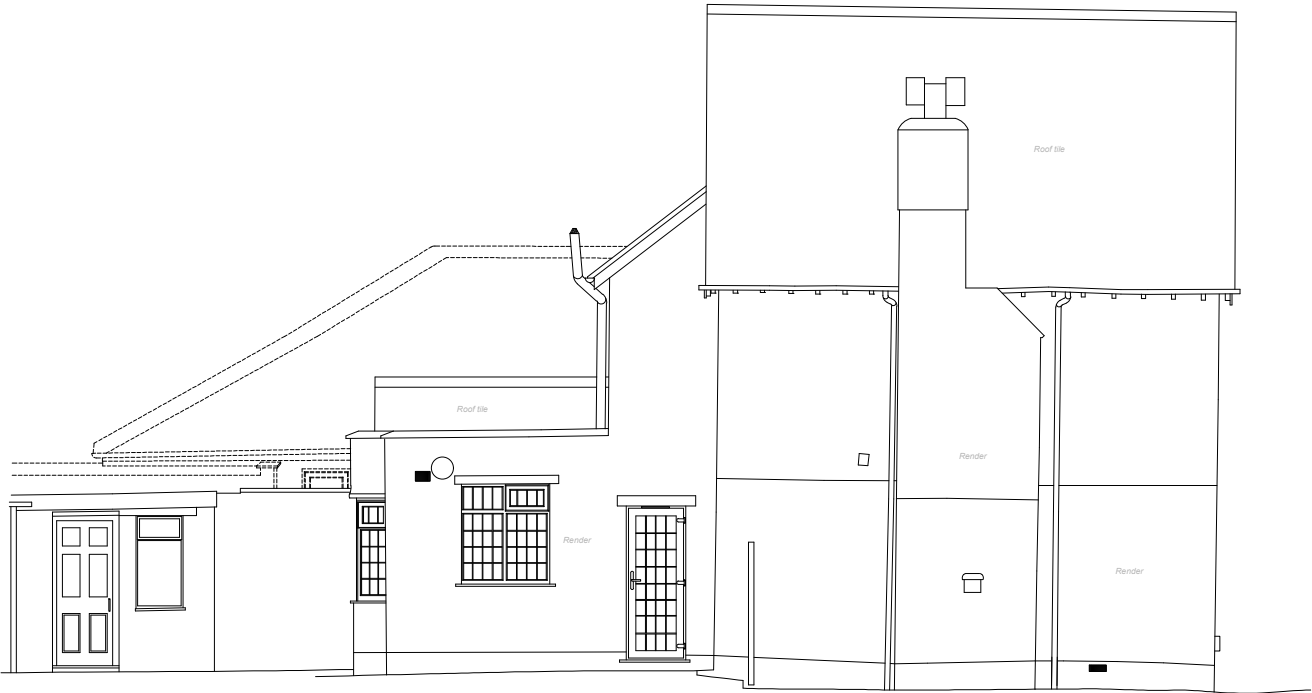



CAD Surveys Ltd.
Suite 2 KPC House
Canterbury Road
Willesborough
Ashford
TN24 0BP
www.cadsurveys.co.uk

01233 635089

Project :
14 Frays Ave,
West Drayton, UB7 7AF

Drawing title :
Left Elevation

Scale: 1:100 @ A3	Date : 28/07/2024	Drawn by :
----------------------	----------------------	------------