



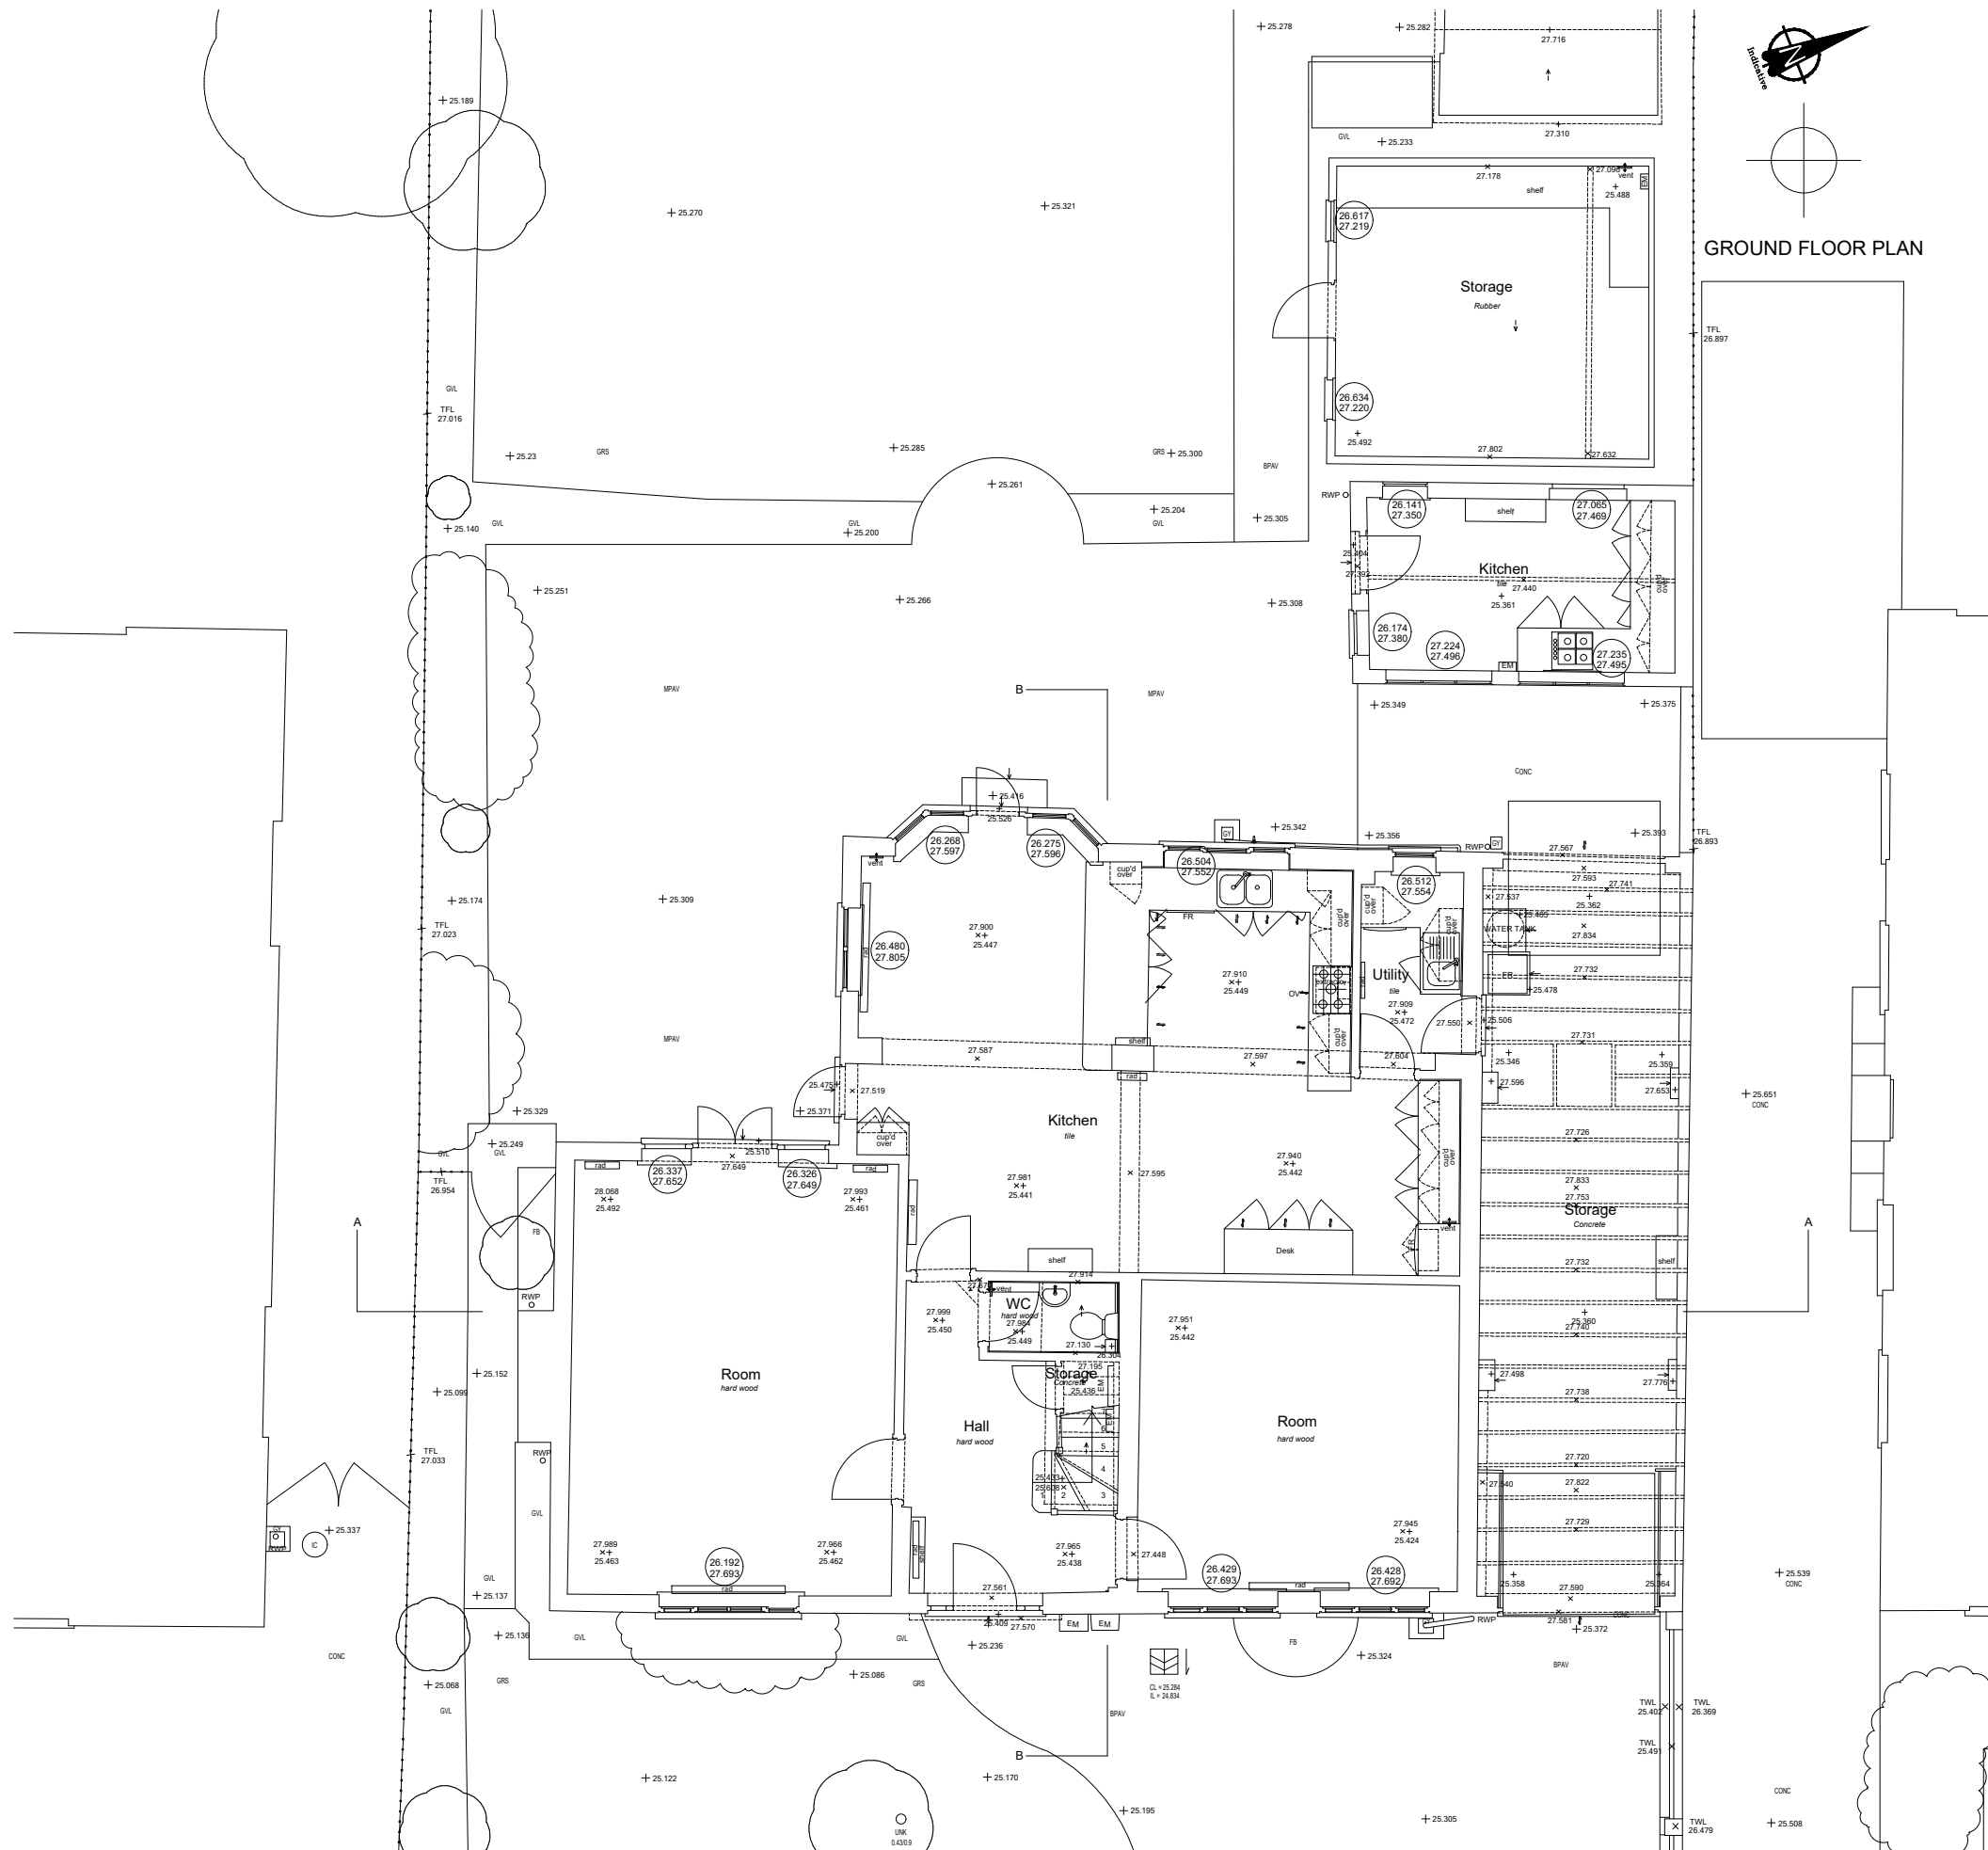

GROUND FLOOR PLAN

Scale Bar

 

CAD Surveys Ltd.
Suite 2 KPC House
Canterbury Road
Willesborough
Ashford
TN24 0BP

www.cadsurveys.co.uk

01233 635089

Project :

14 Frays Ave,
West Drayton, UB7 7AF


Drawing title :

Ground Floor Plan


Scale:
1:100 @ A3

Date :
28/07/2024


Drawn by :

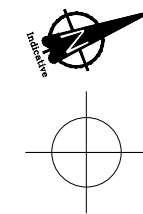


FIRST FLOOR PLAN

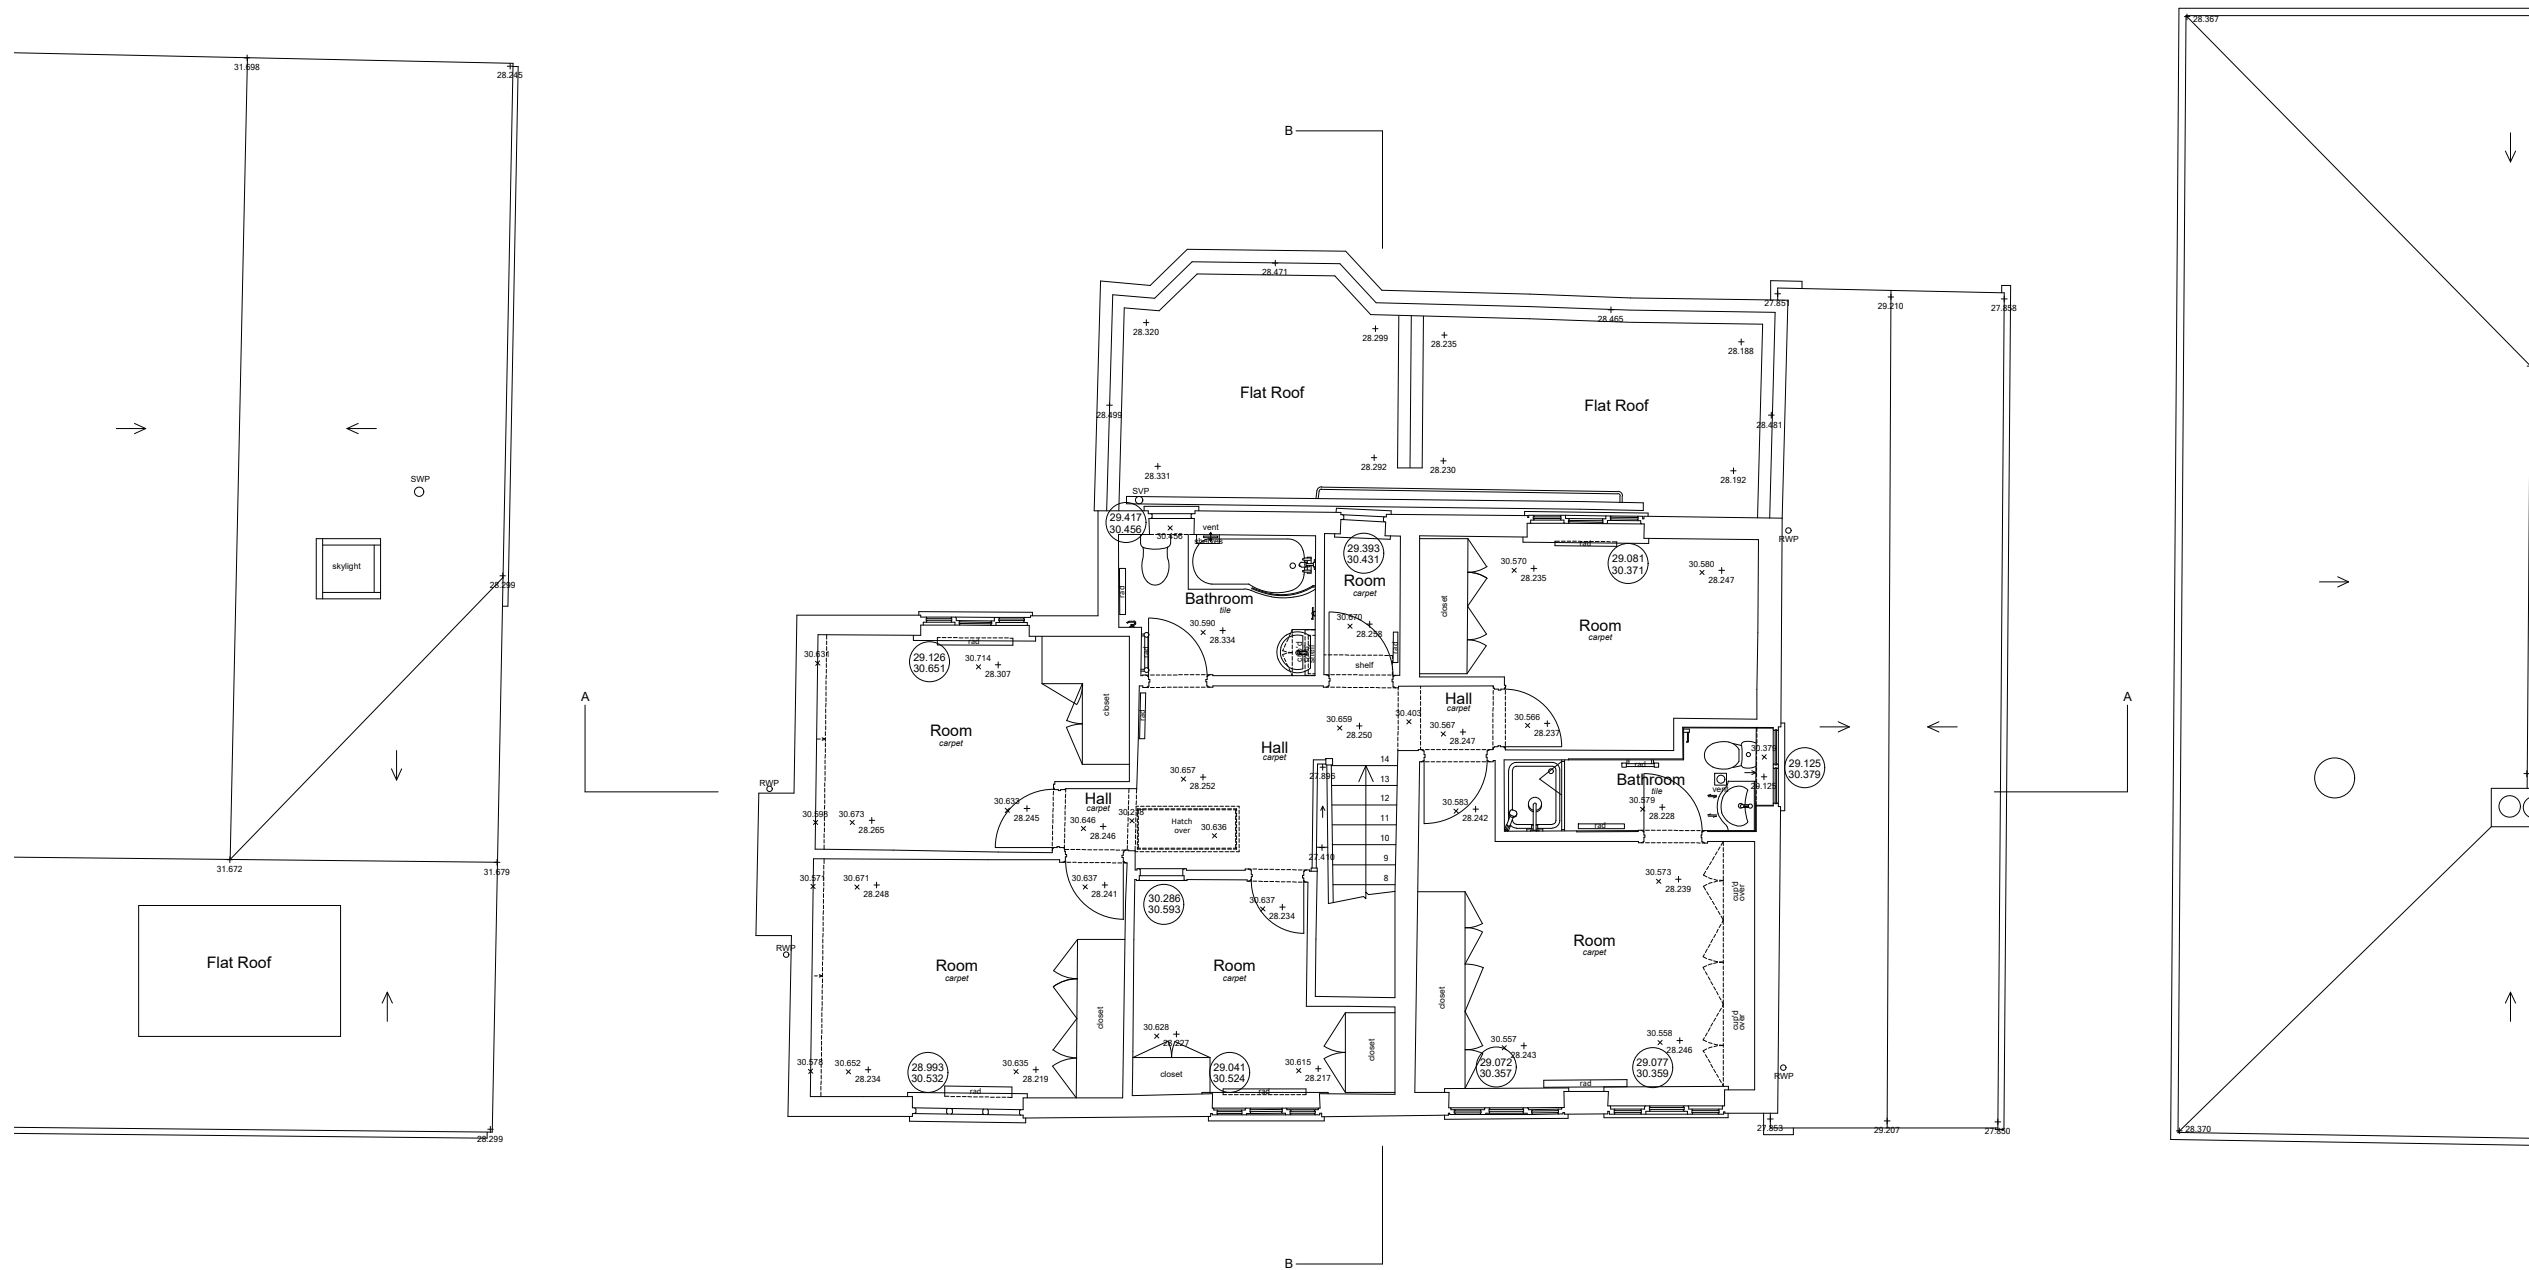


Scale Bar

 

		CAD Surveys Ltd. Suite 2 KPC House Canterbury Road Willesborough Ashford TN24 0BP	
www.cadsurveys.co.uk		01233 635089	
Project : 14 Frays Ave, West Drayton, UB7 7AF			
Drawing title : First Floor Plan			
Scale: 1:100 @ A3	Date : 28/07/2024	Drawn by :	

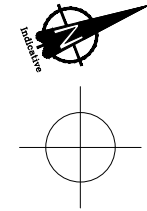


LOFT FLOOR PLAN

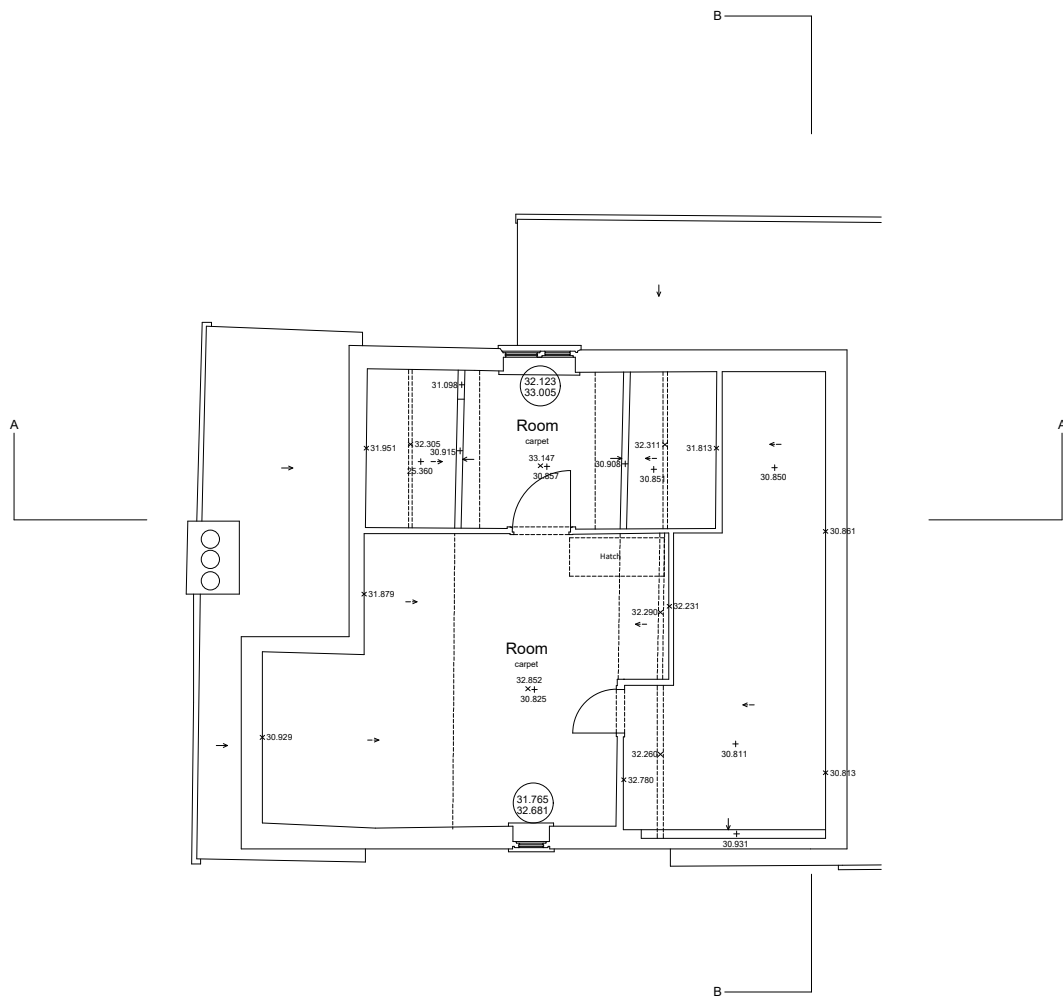



Scale Bar



 www.cadsurveys.co.uk		CAD Surveys Ltd. Suite 2 KPC House Canterbury Road Willesborough Ashford TN24 0BP 01233 635089
Project : 14 Frays Ave, West Drayton, UB7 7AF		
Drawing title : Loft Floor Plan		
Scale: 1:100 @ A3	Date : 28/07/2024	Drawn by :

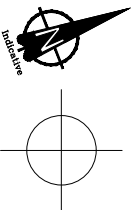

ROOF PLAN

 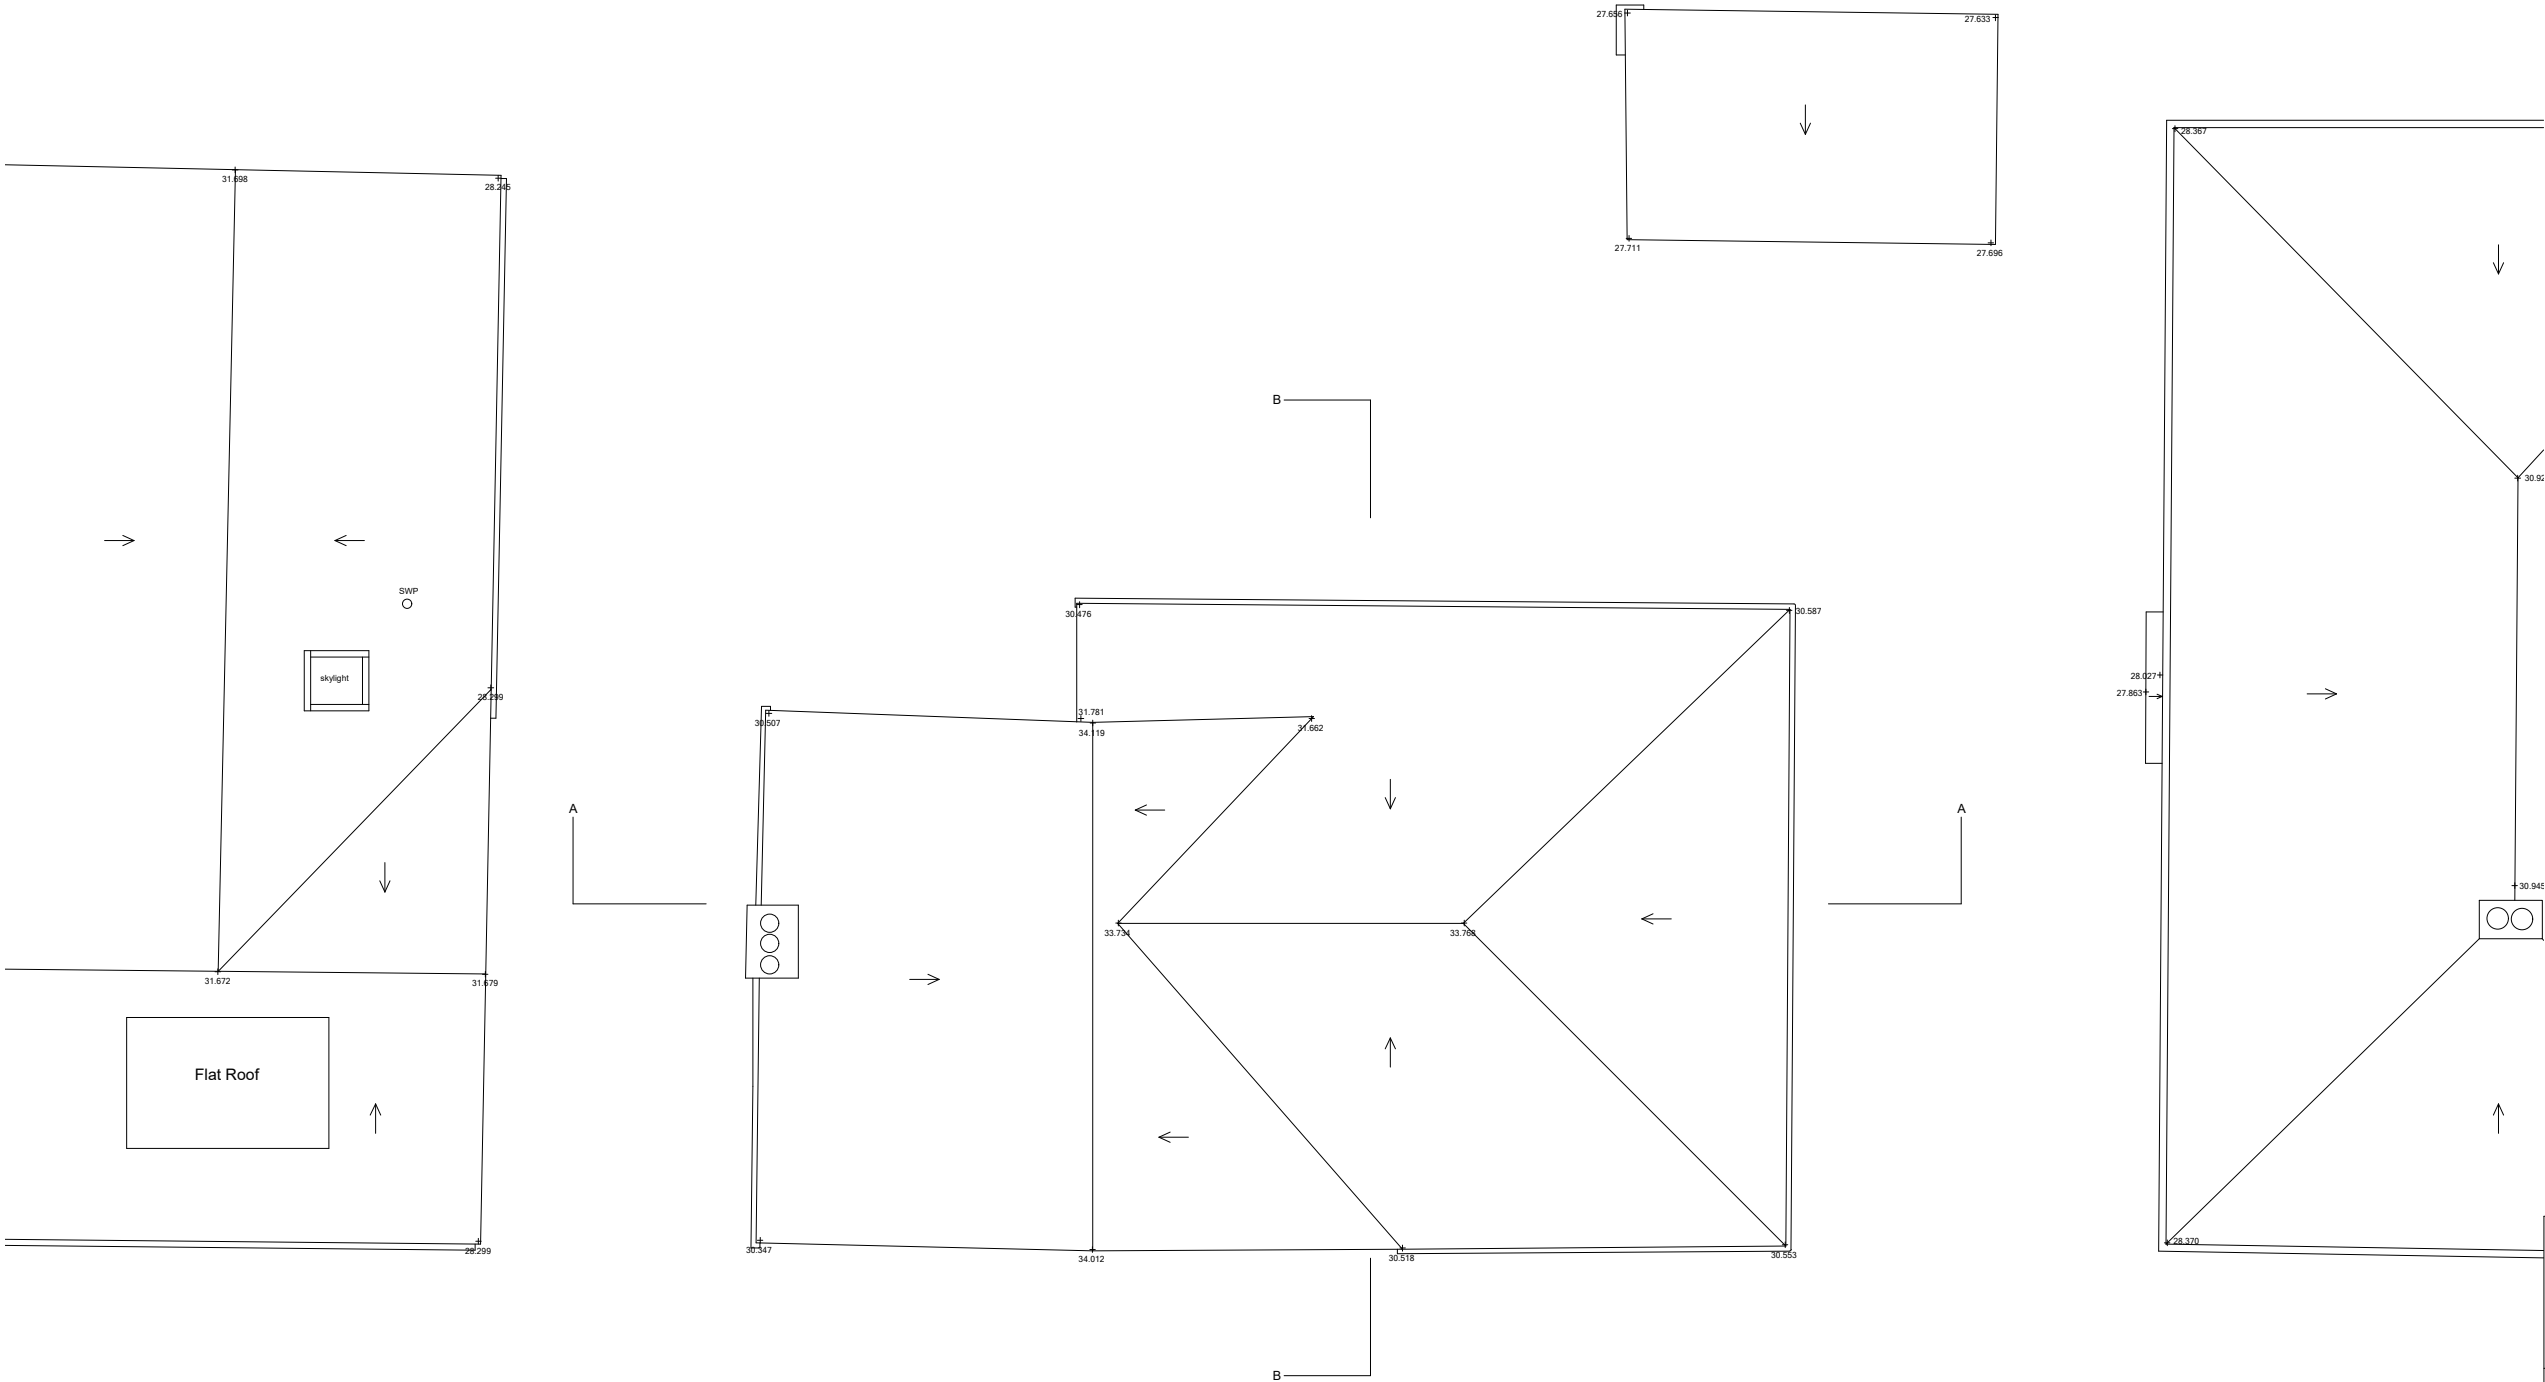

		CAD Surveys Ltd. Suite 2 KPC House Canterbury Road Willesborough Ashford TN24 0BP	
www.cadsurveys.co.uk		01233 635089	
Project : 14 Frays Ave, West Drayton, UB7 7AF			
Drawing title : Roof Plan			
Scale: 1:100 @ A3	Date : 28/07/2024	Drawn by :	