



SCALE BAR 1:50 @ A1

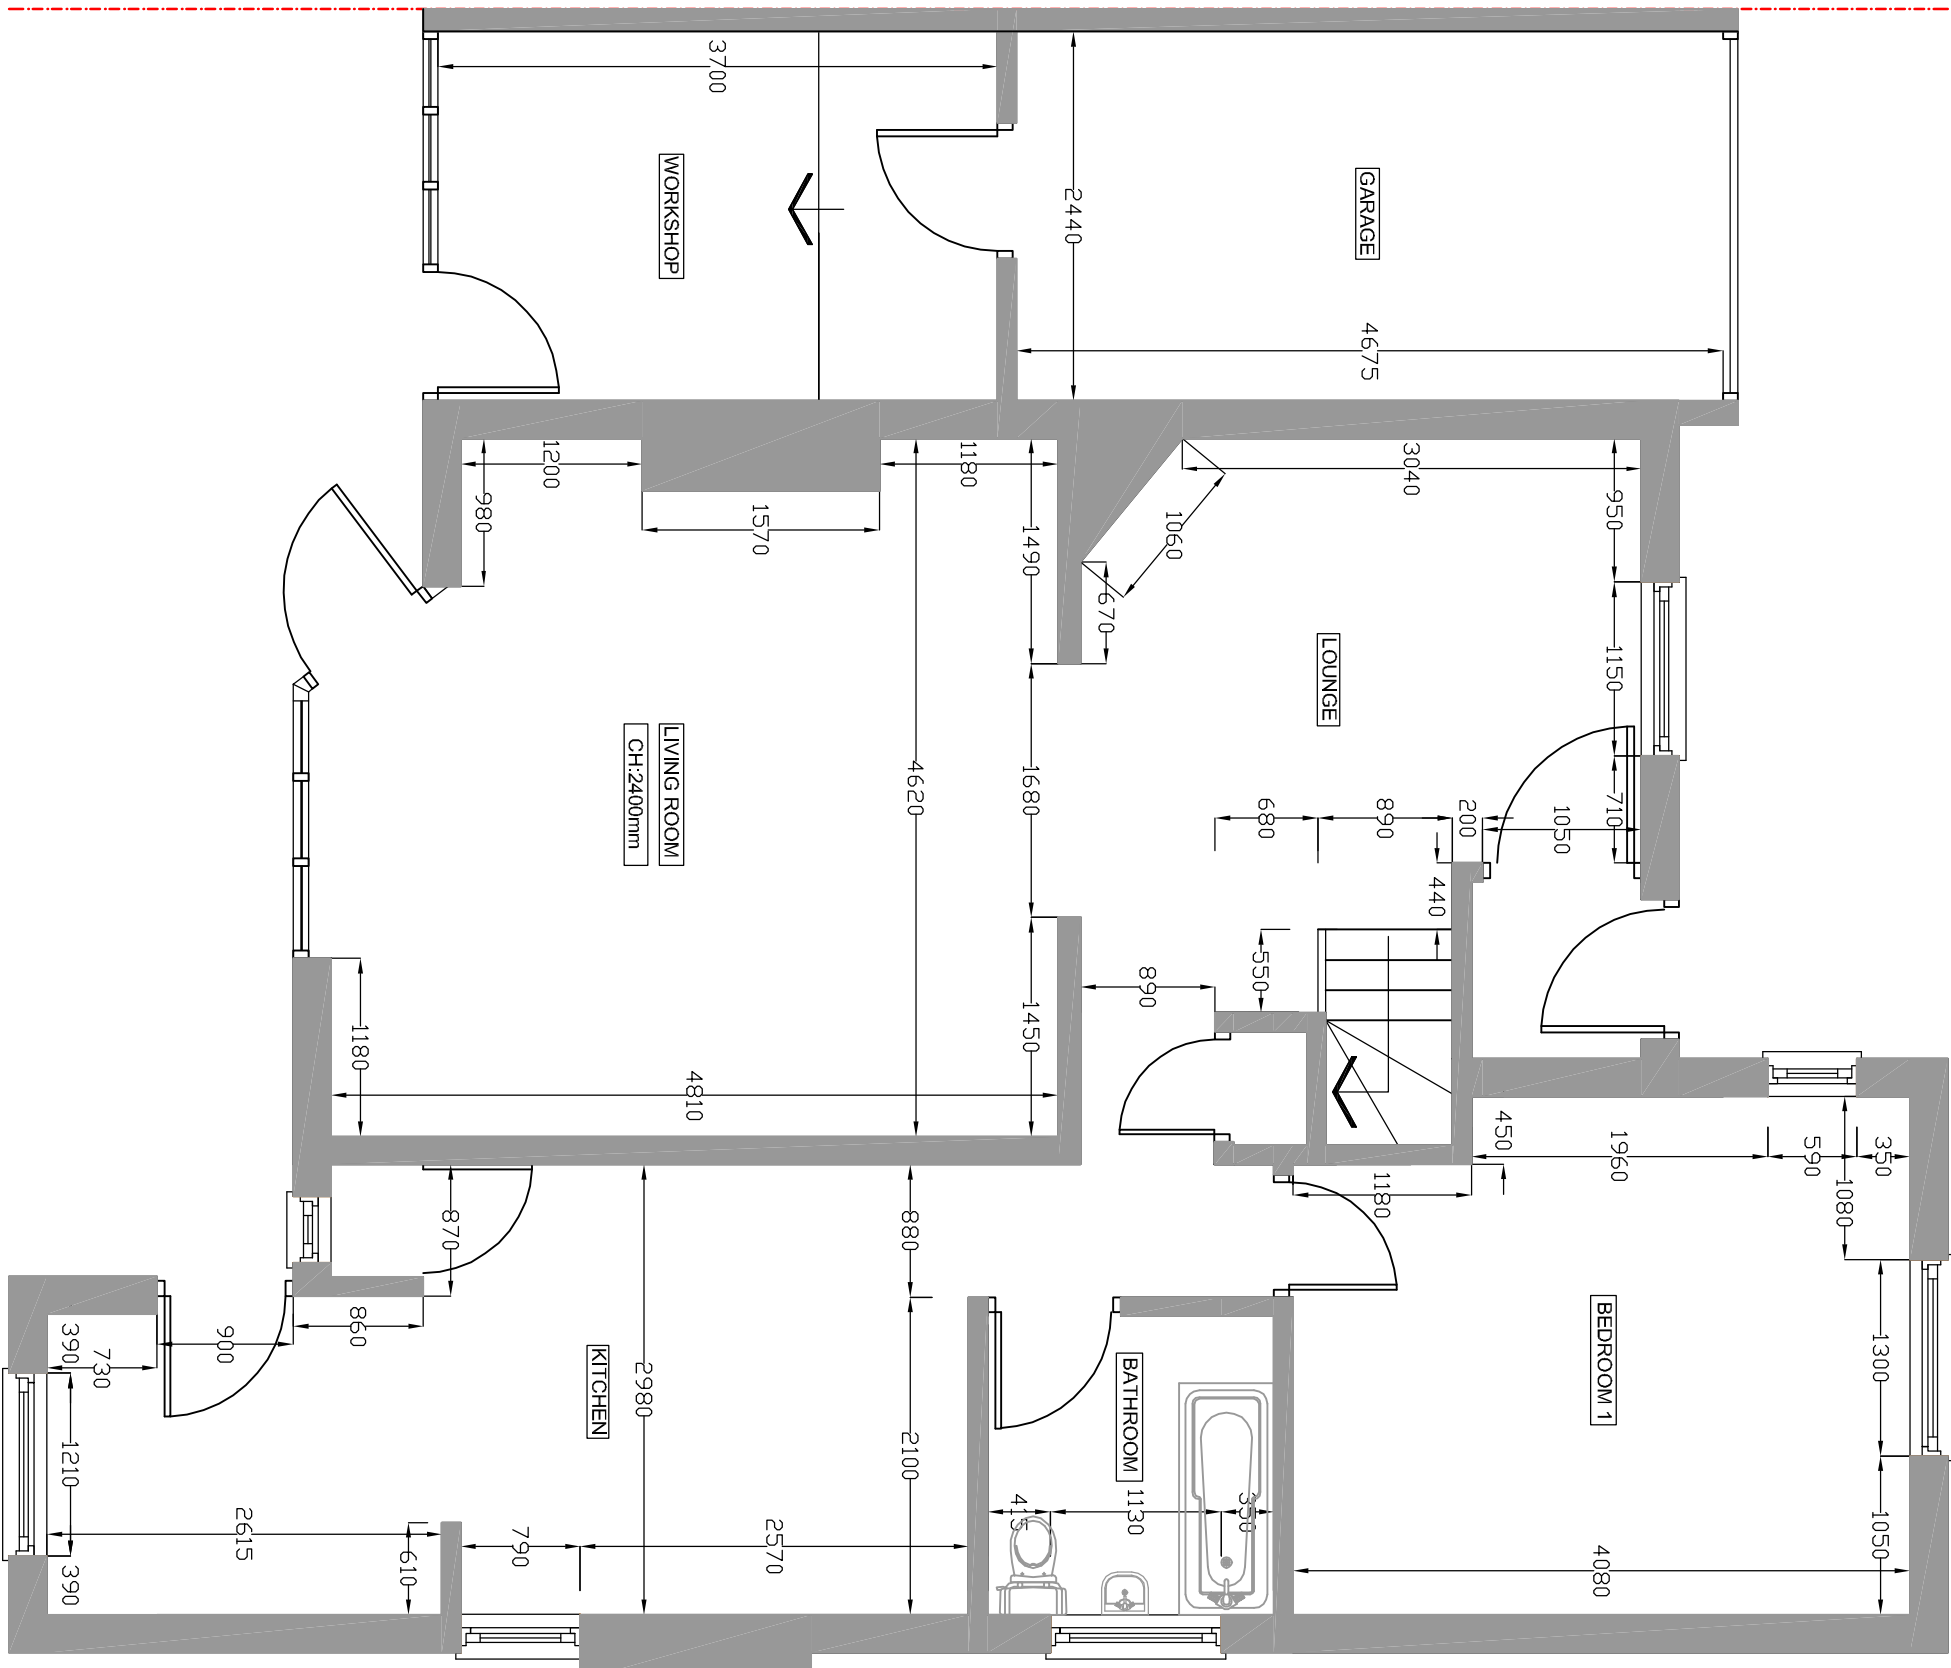

EXISTING GROUND FLOOR PLAN
SCALE BAR 1:50 @ A1

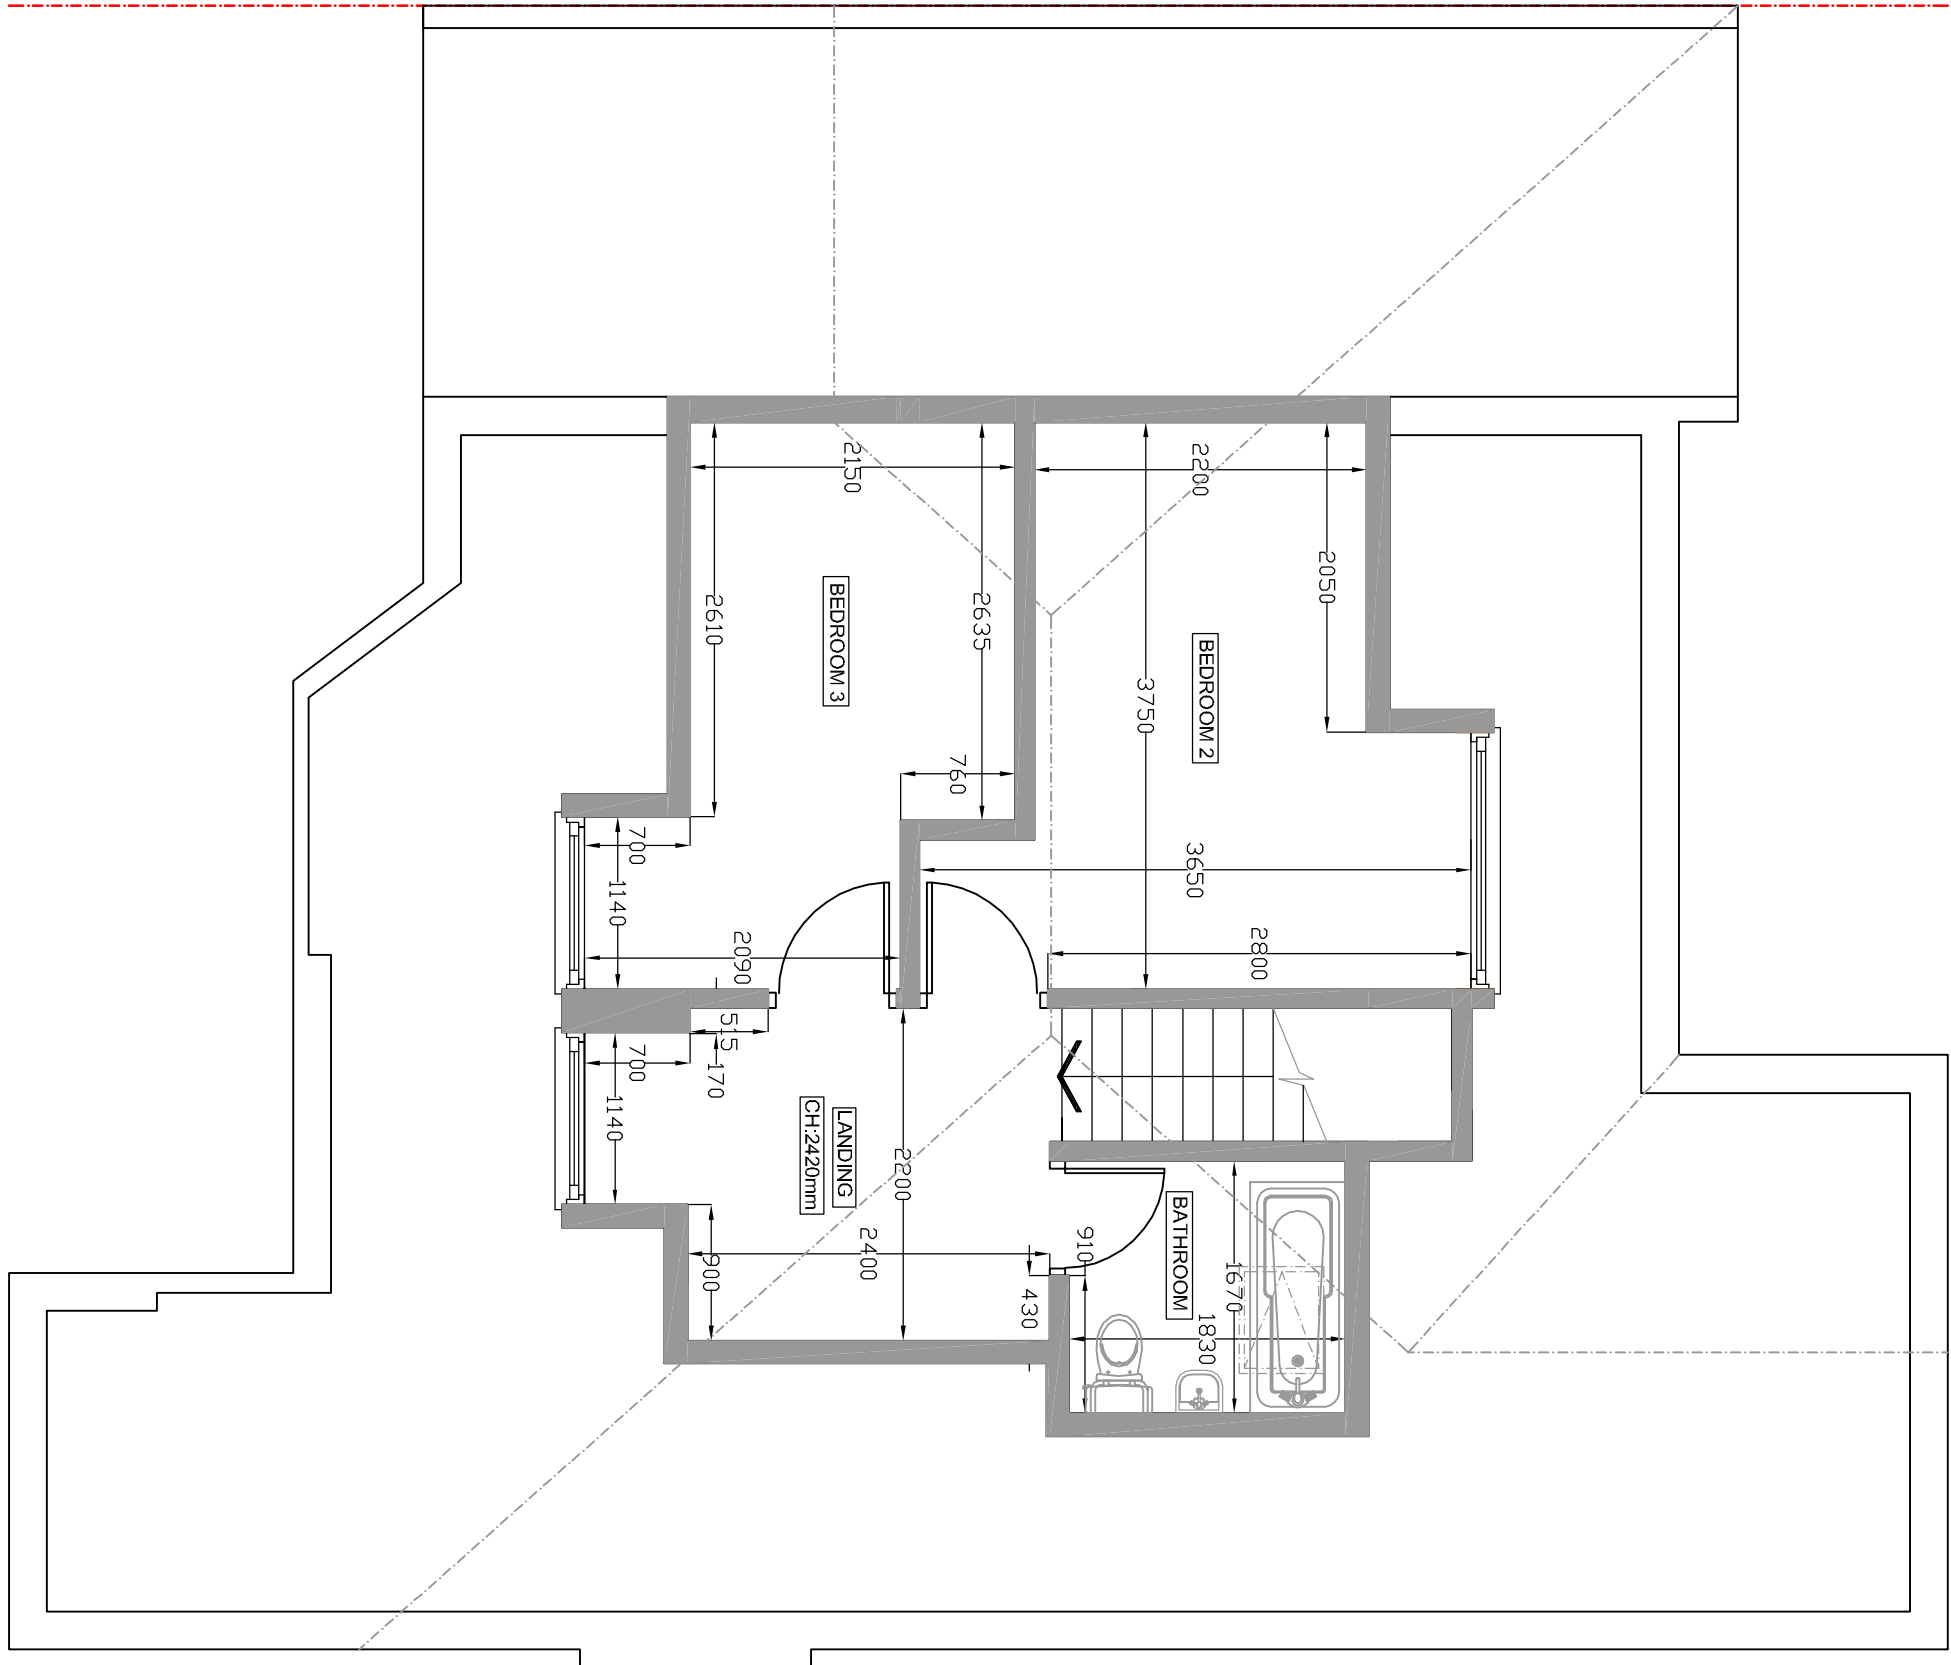

EXISTING FIRST FLOOR PLAN
SCALE BAR 1:50 @ A1

Cotswold Residential Design Ltd

REVISION	DESCRIPTION	DATE	BY

Oxford Office: 158 CAMP

Chesham Road
Caversham, Oxfordshire,
OX18 3FW

Telephone: 07865 736 328

Email: cotswoldresidential@yahoo.com

DRAWING TITLE: EXISTING FLOOR PLANS

SITE ADDRESS: 23 STANLEY ROAD, NORTHWOOD

SCALE: 1:50 @ A1

DRAWN BY: BG

DATE: 10.11.25

DRAWING NO: THE AVENUE/EXISTING/01