




SCALE BAR 1:50 @ A1

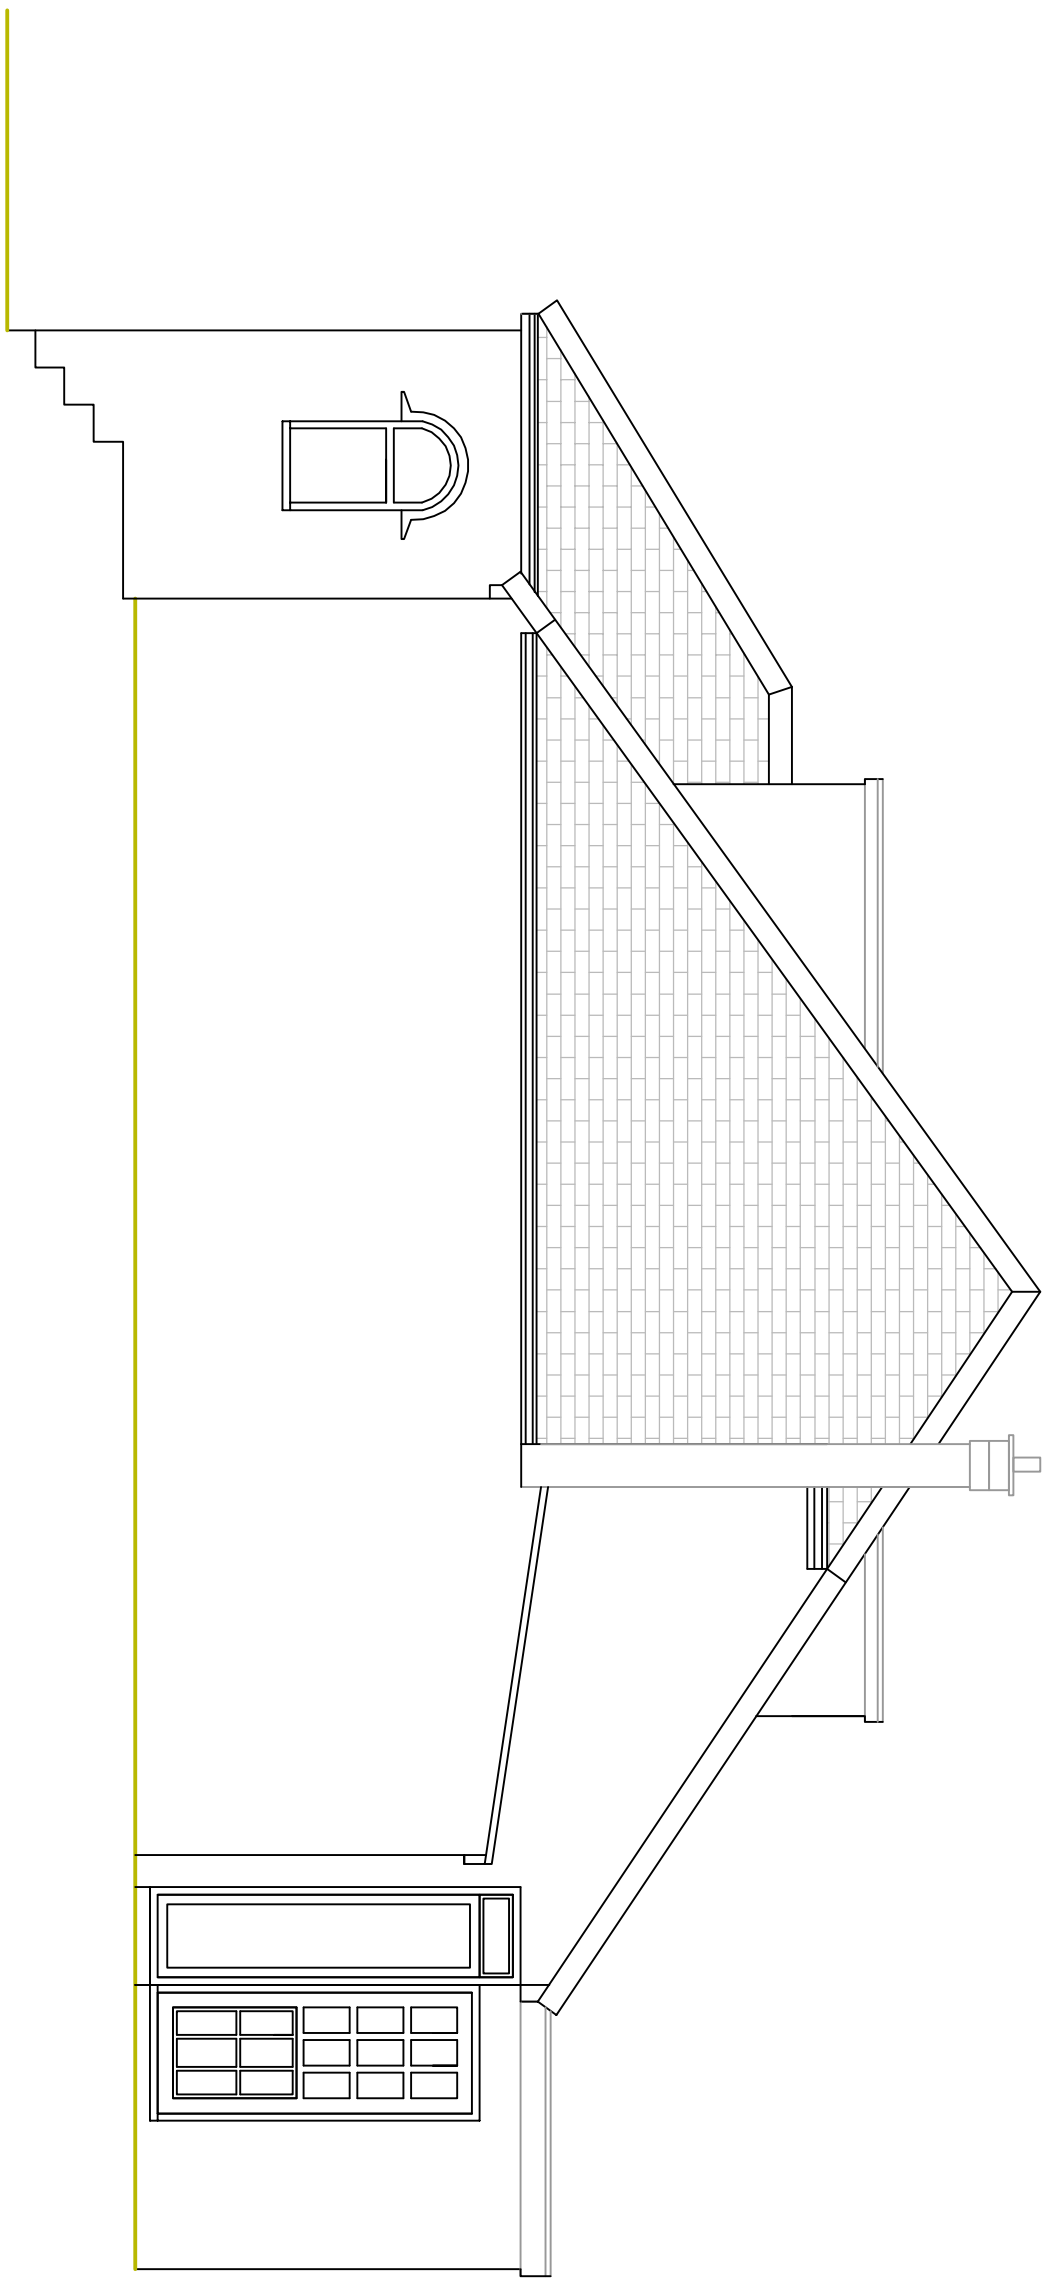


EXISTING SIDE ELEVATION 1
SCALE BAR 1:50 @ A1

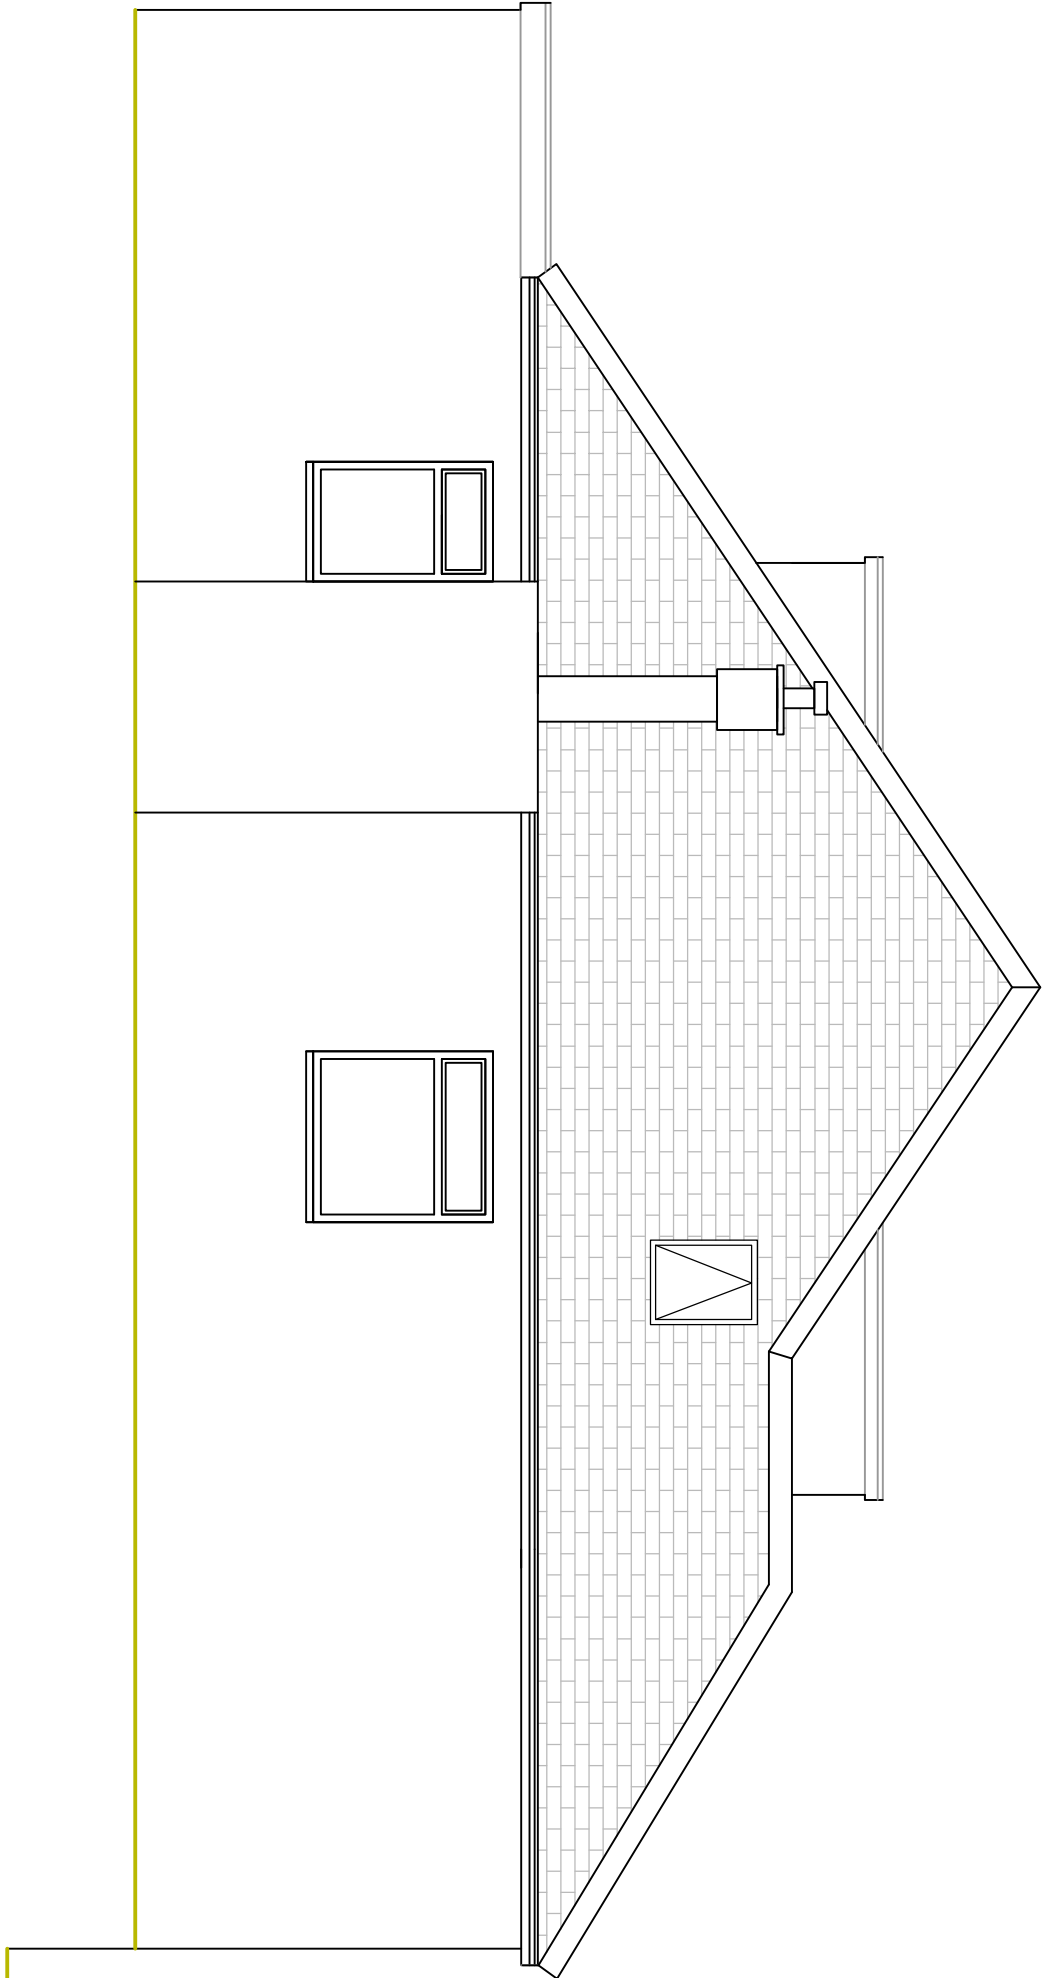

EXISTING SIDE ELEVATION 2
SCALE BAR 1:50 @ A1

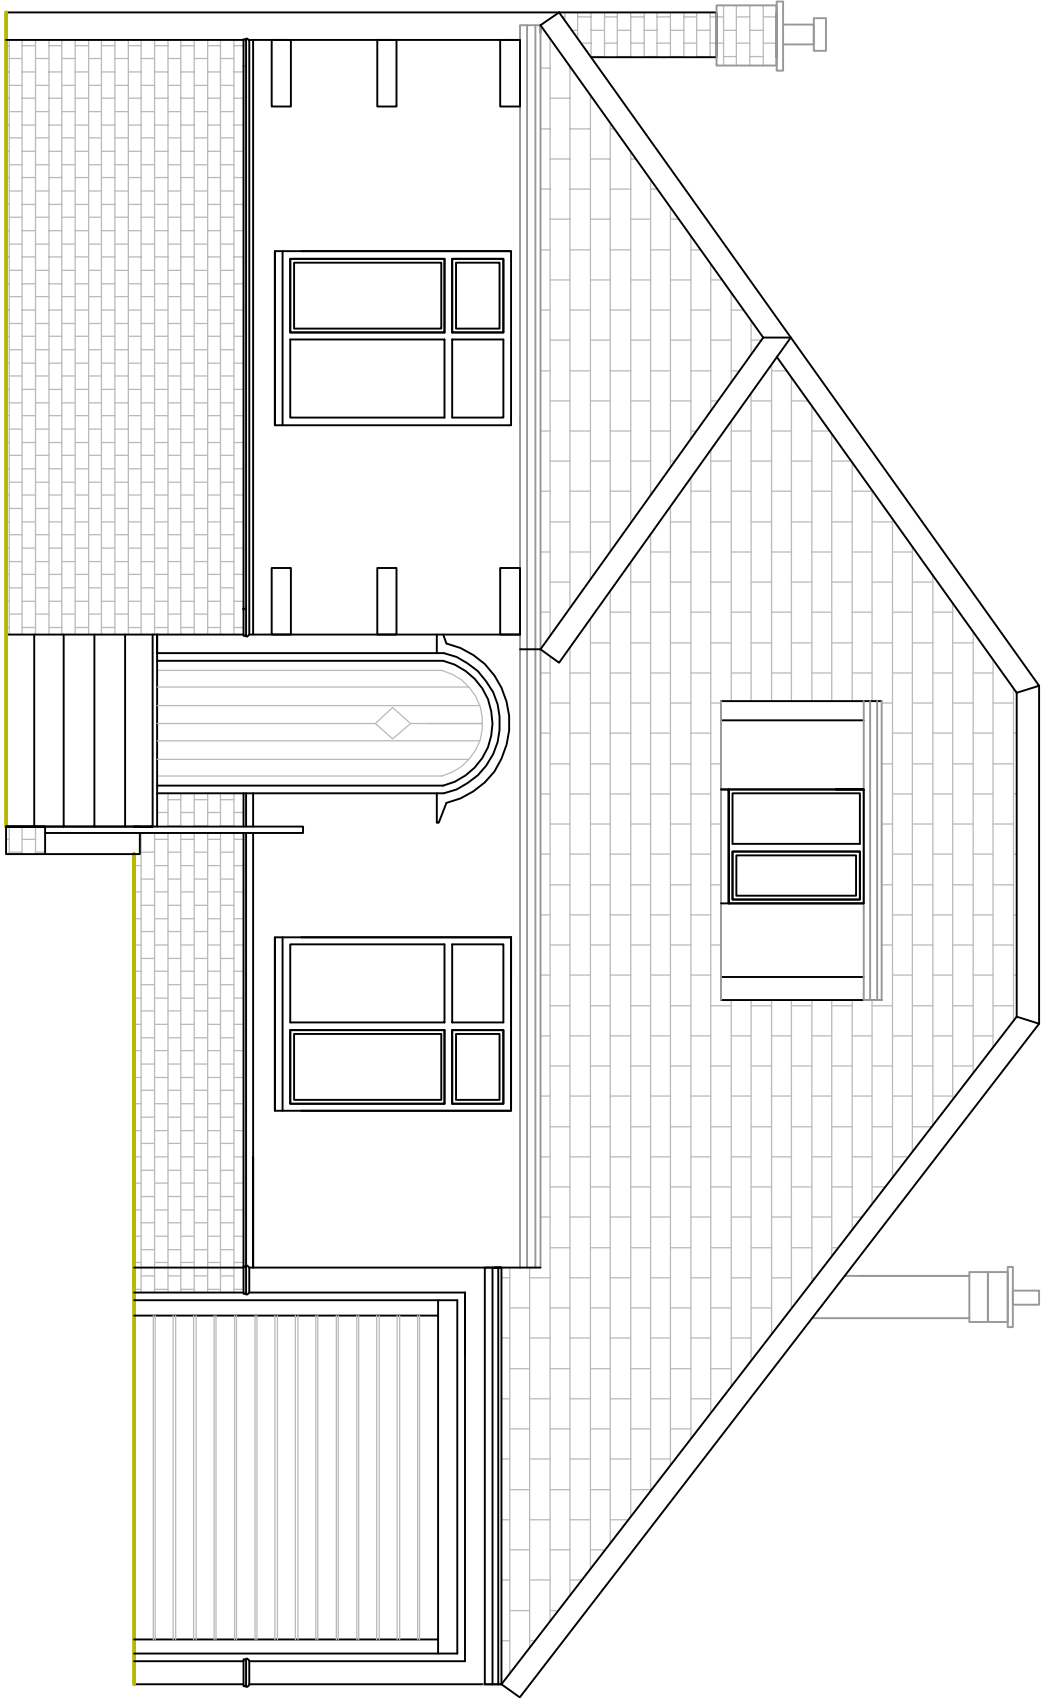

EXISTING FRONT ELEVATION
SCALE BAR 1:50 @ A1

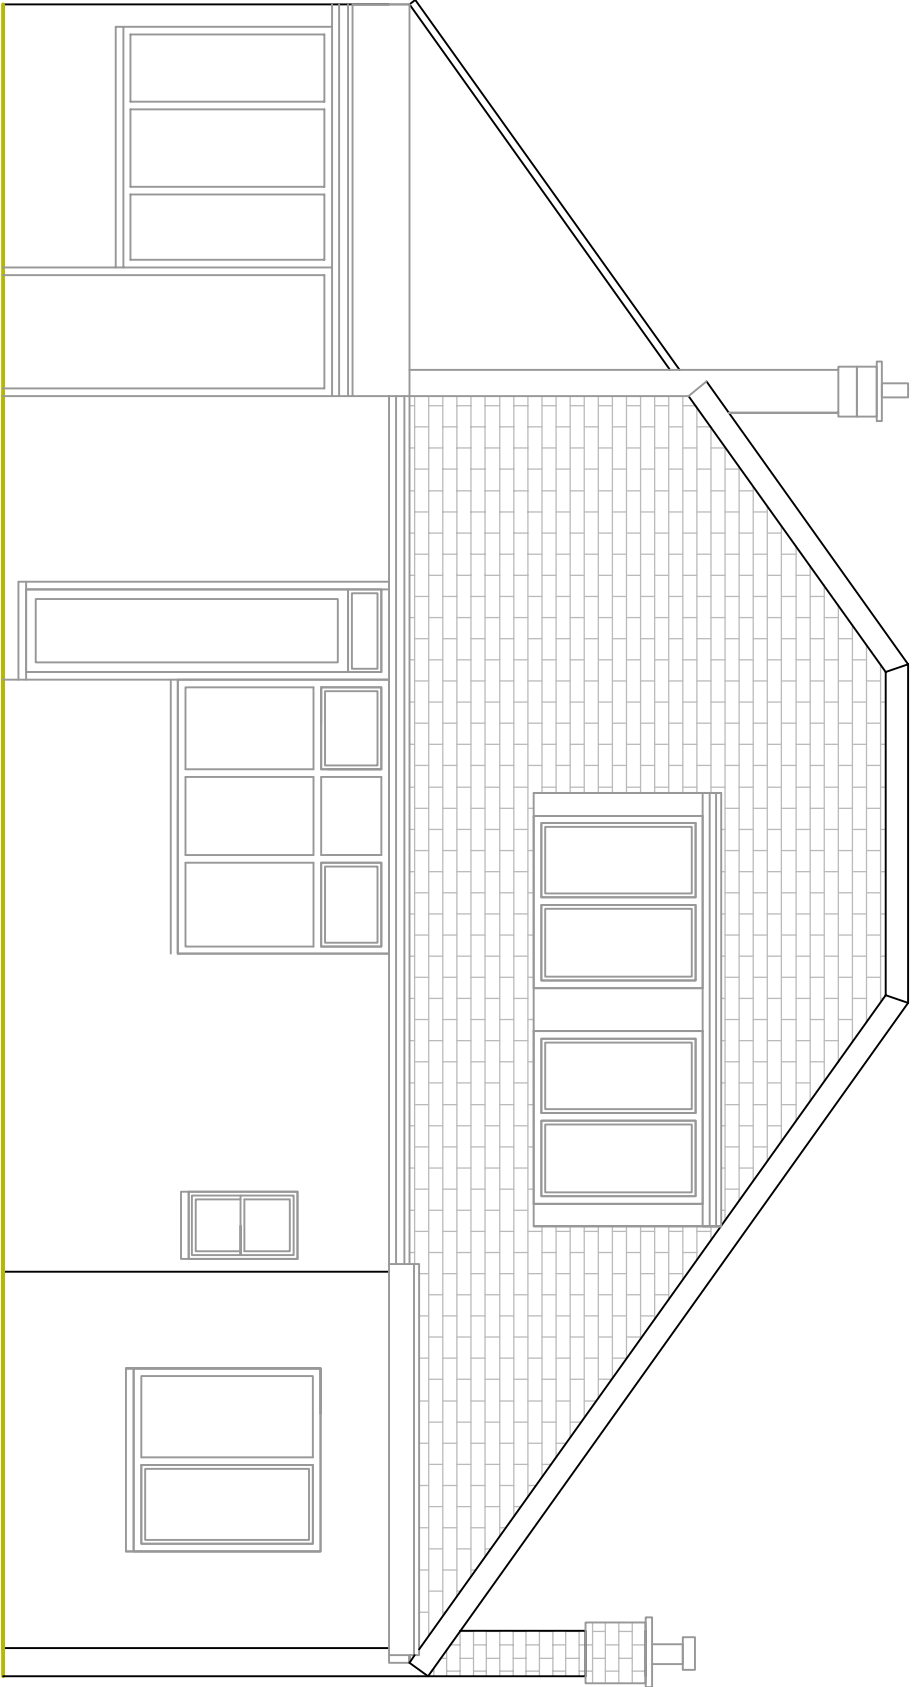

EXISTING REAR ELEVATION
SCALE BAR 1:50 @ A1

Cotswold Residential Design Ltd

REVISION DESCRIPTION

DATE BY

Oxford Office: 158 OAKH

Chesham Road

Chesham, Oxfordshire,

OX18 3FW

Telephone: 07865 736 328

Email: cotswoldresidential@yahoo.com

DRAWING TITLE: EXISTING ELEVATIONS

SITE ADDRESS: 27 STANLEY ROAD, NORTHWOOD

SCALE: 1:50 @ A1

DATE: 10.11.25

DRAWING NO: STANLEY/EXISTING/02

DRAWN BY: BG