



SCALE BAR 1:50 @ A1

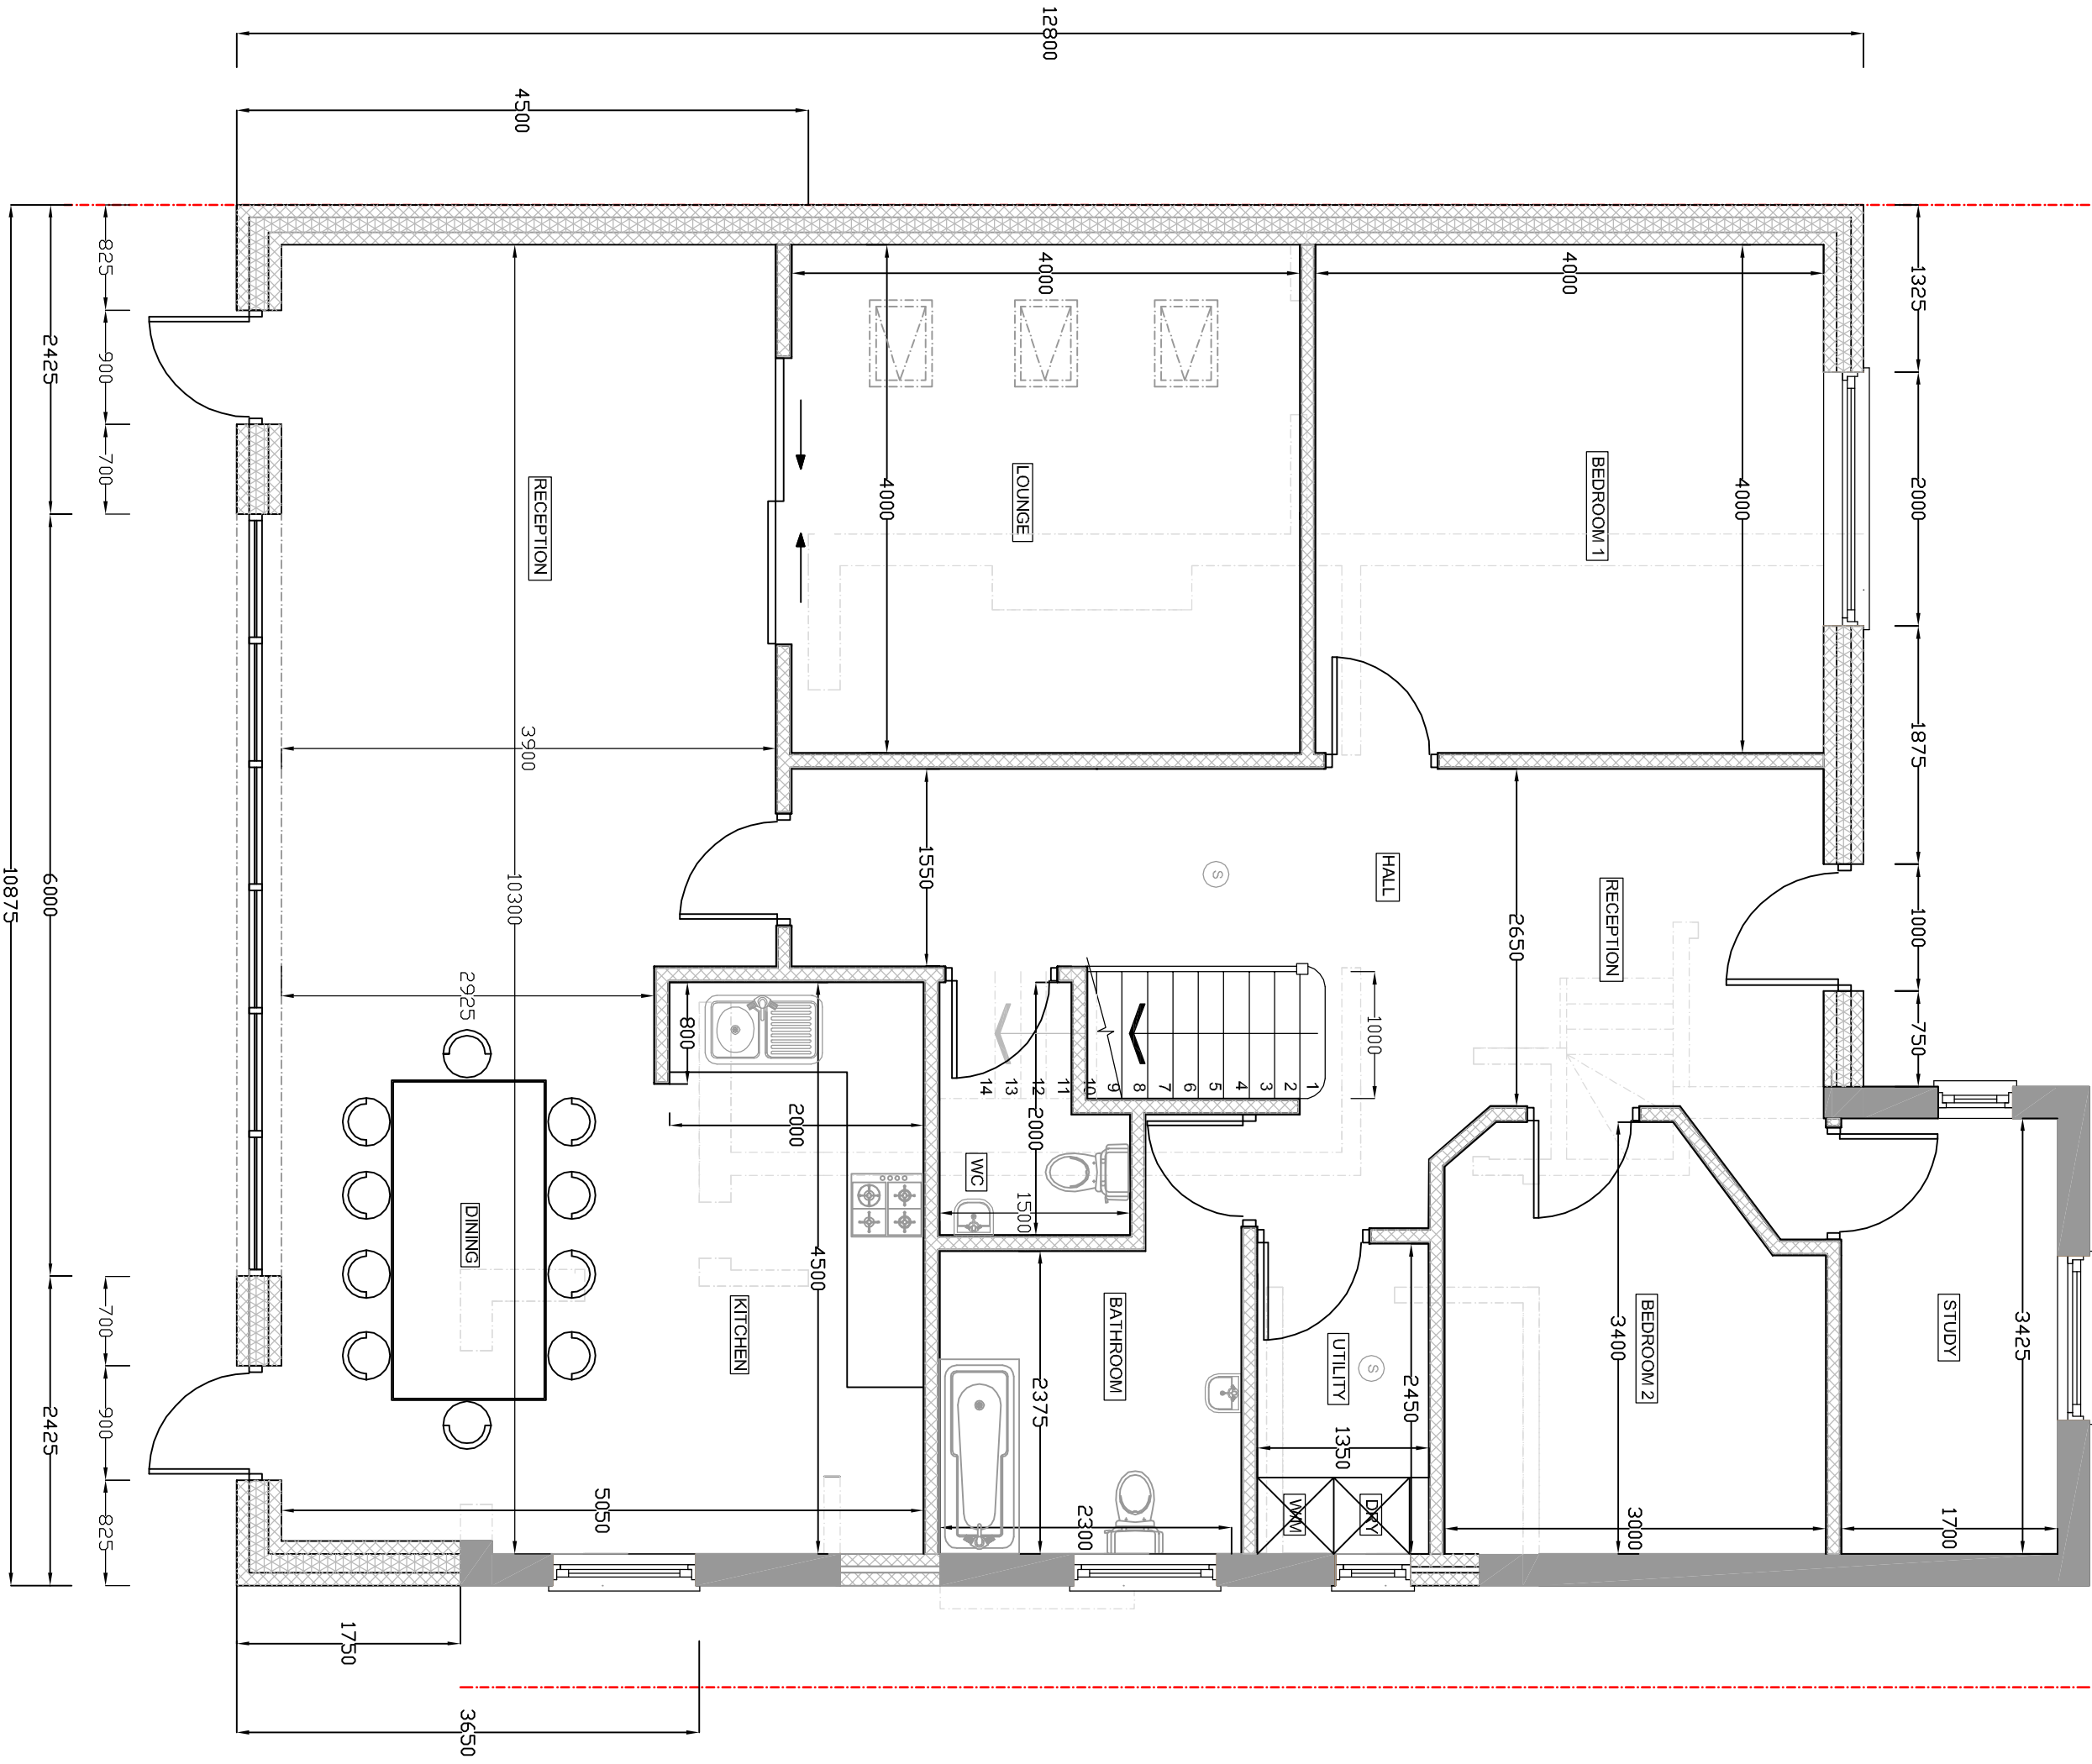

PROPOSED GROUND FLOOR PLAN
SCALE BAR 1:50 @ A1

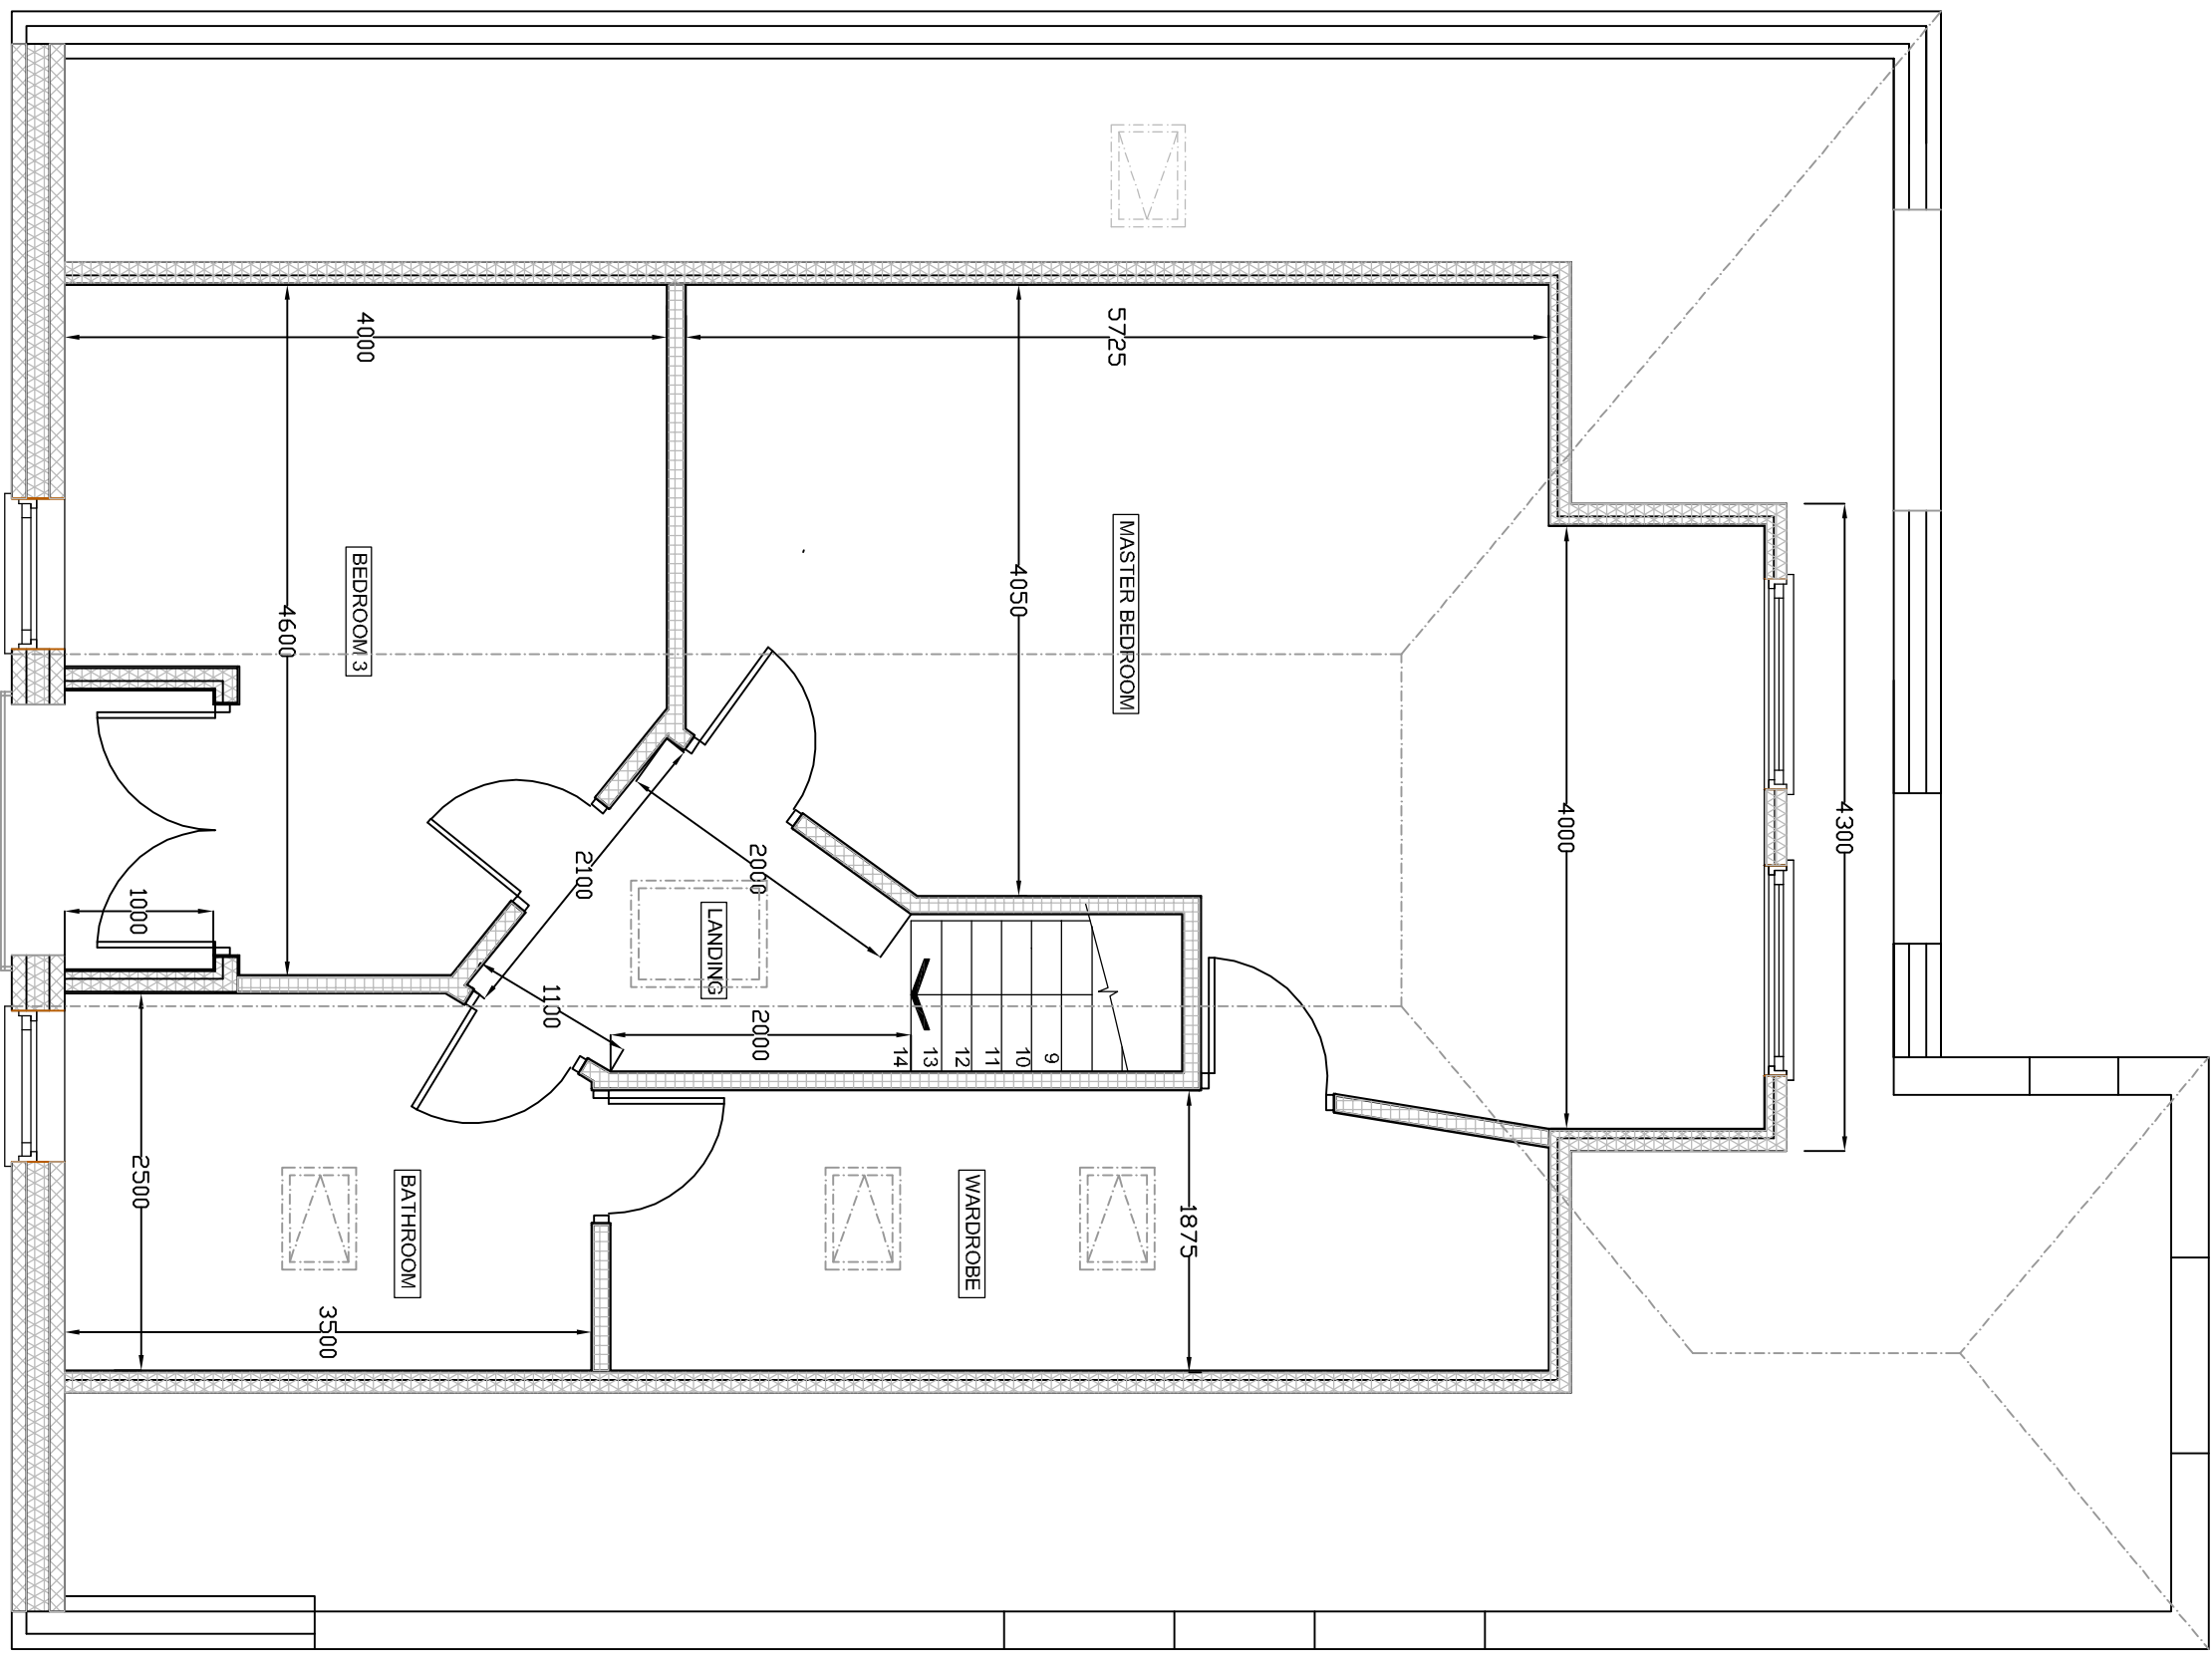

PROPOSED FIRST FLOOR PLAN
SCALE BAR 1:50 @ A1

Cotswold Residential Design Ltd

Oxford Office: 158 OAKP

Station Road
Caversham, Oxfordshire,
OX18 3FW

Telephone: 07865 736 328

Email: cotswoldresidential@yahoo.com

DRAWING TITLE: PROPOSED FLOOR PLANS

SITE ADDRESS: 23 STANLEY ROAD NORTHWOOD

SCALE: 1:50 @ A1

DATE: 10.11.25

DRAWING NO: THE STANLEY/PROPOSED/03 REV B