




PROPOSED FRONT ELEVATION
SCALE BAR 1:50 @ A1

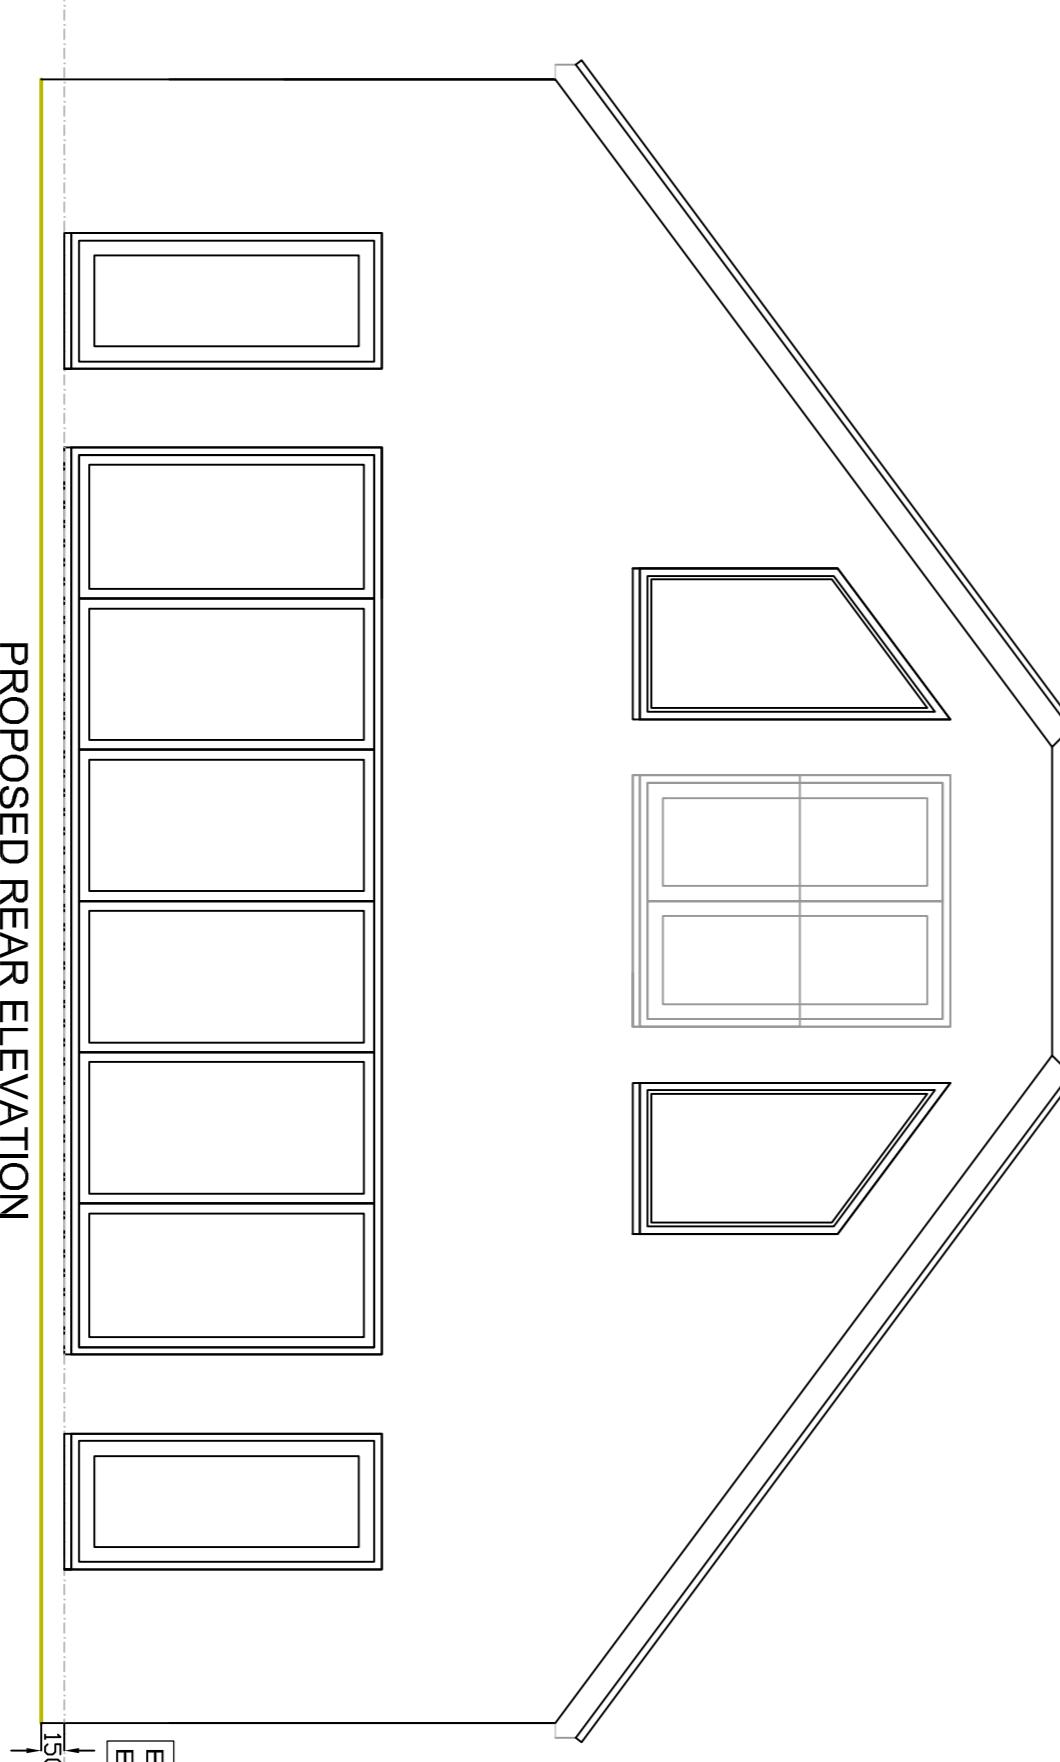

PROPOSED REAR ELEVATION
SCALE BAR 1:50 @ A1

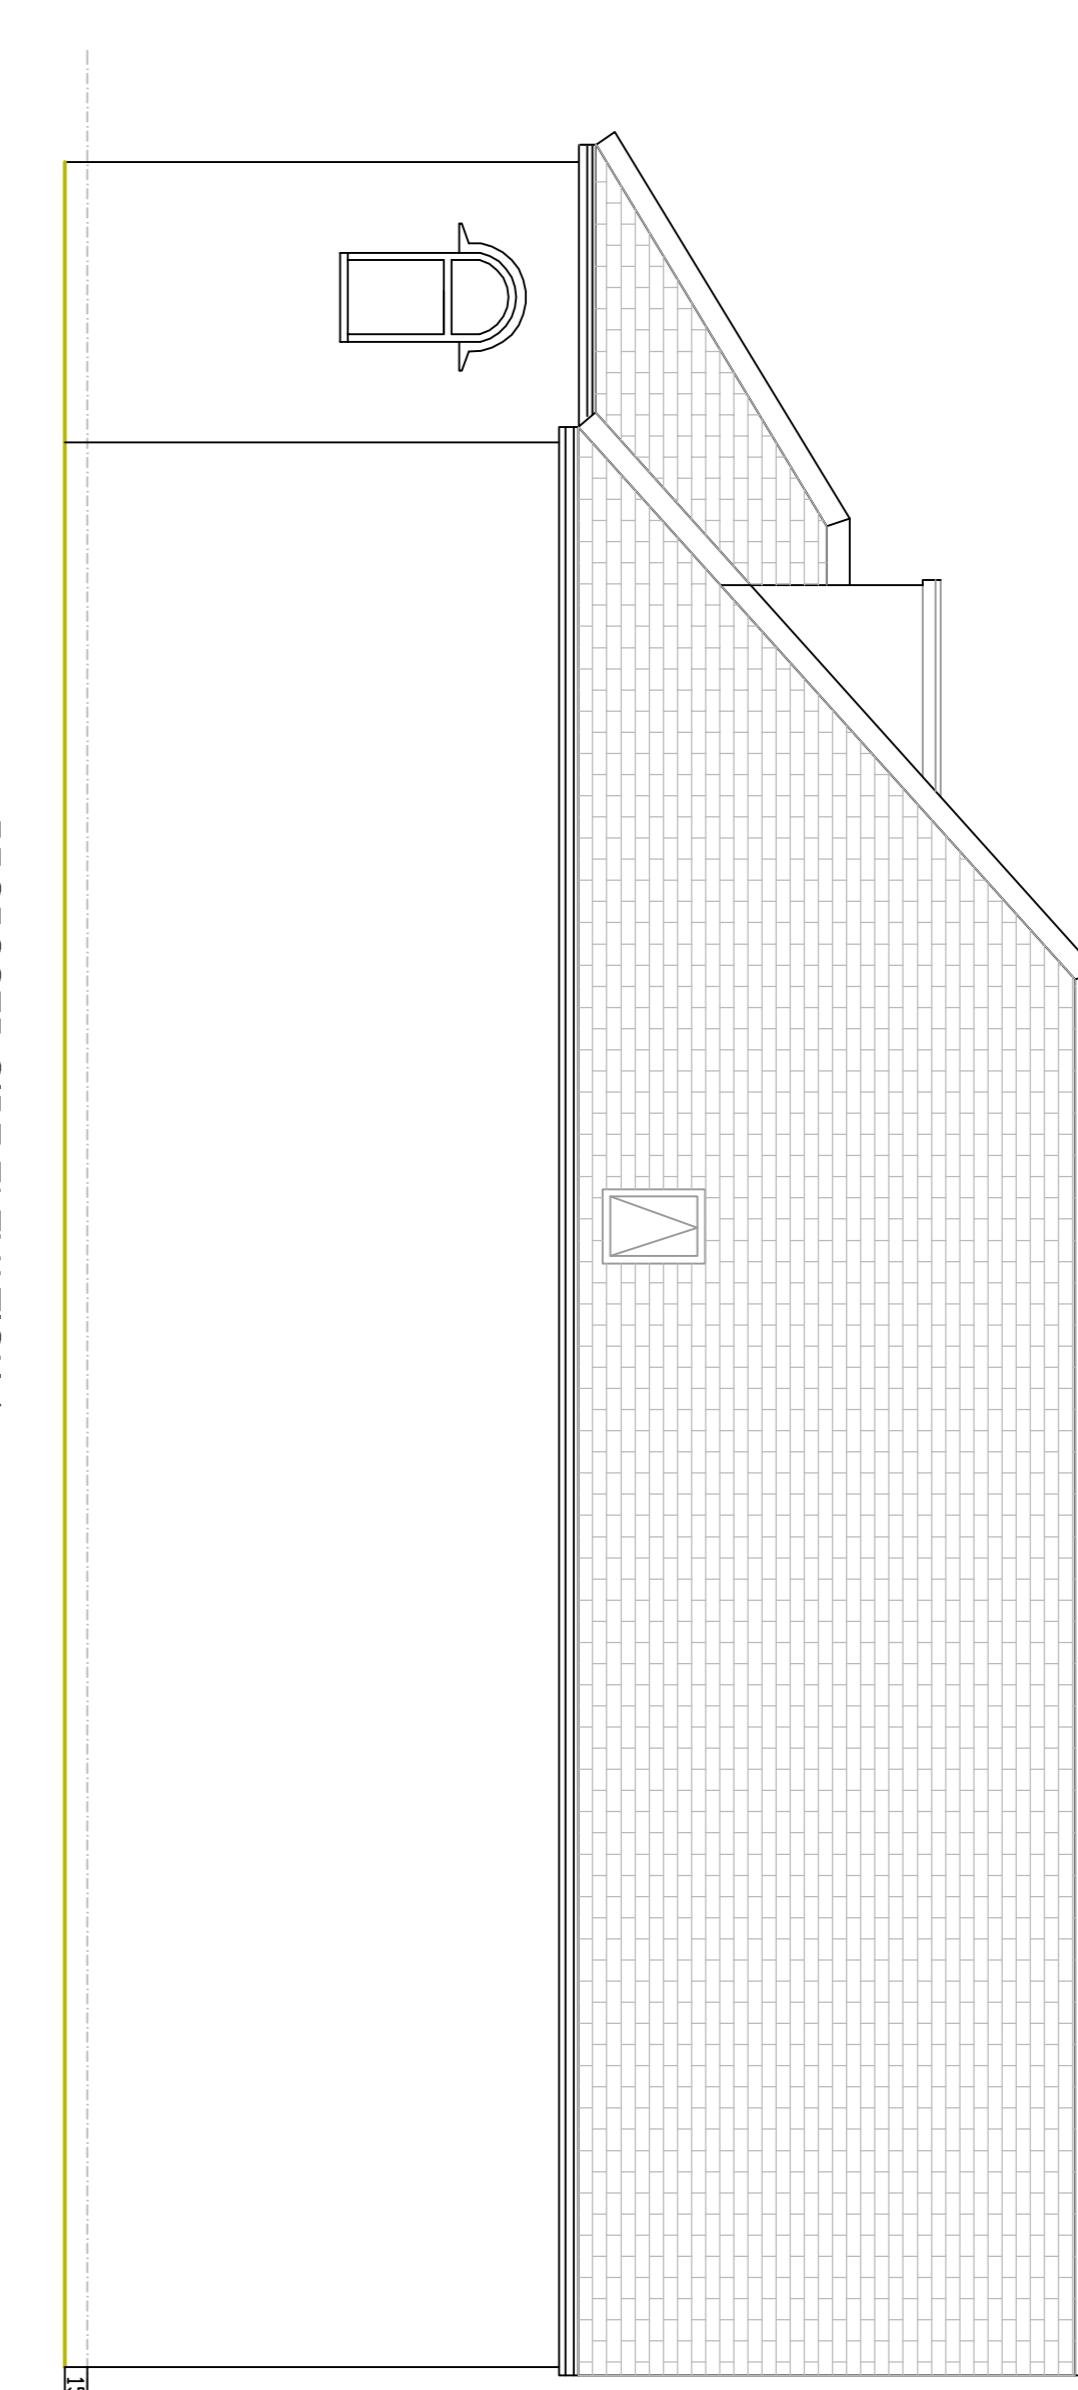

PROPOSED SIDE ELEVATION 1
SCALE BAR 1:50 @ A1

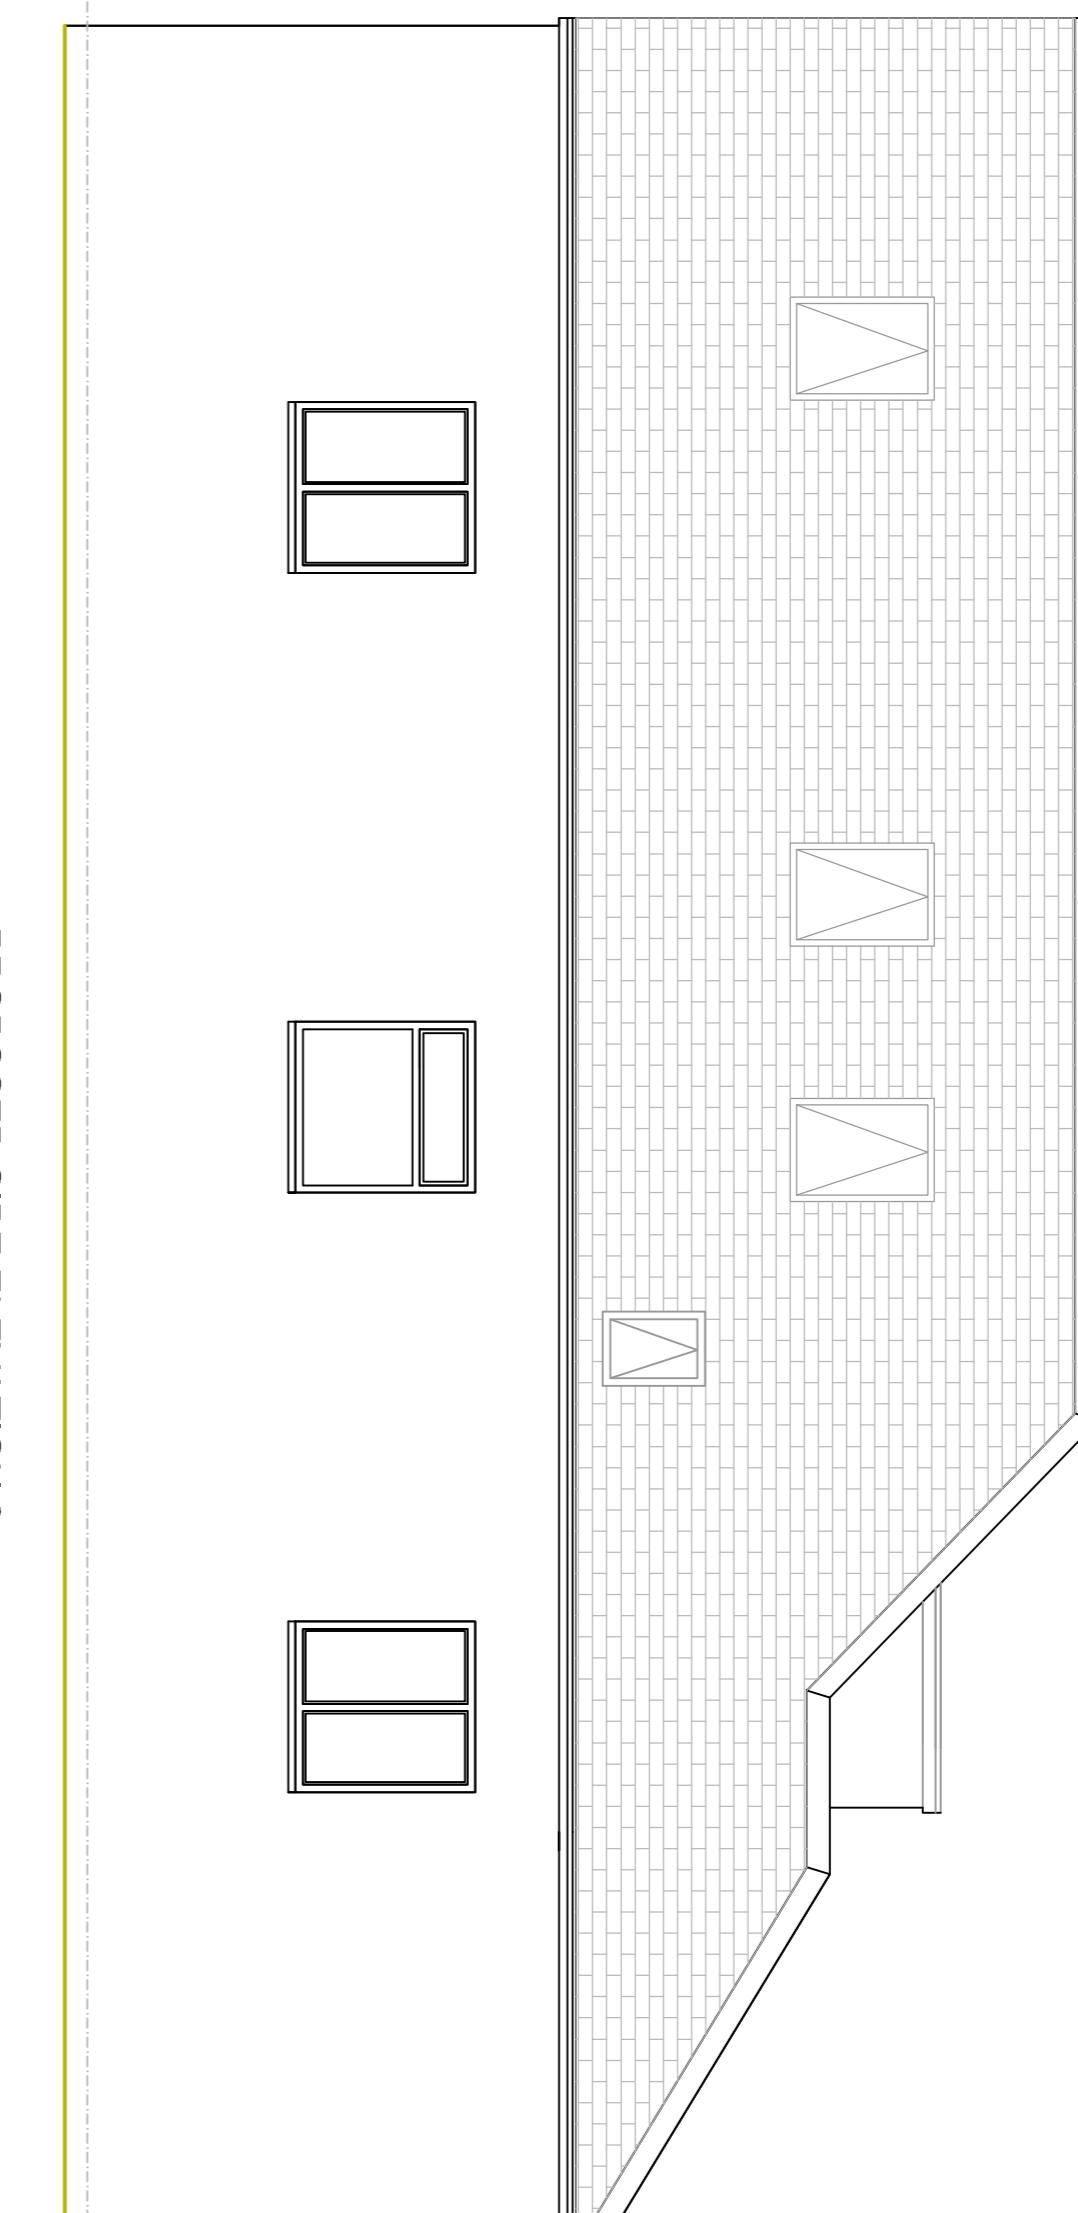

PROPOSED SIDE ELEVATION 2
SCALE BAR 1:50 @ A1

0m
1m
2m
3m
4m
5m
6m

SCALE BAR 1:50 @ A1

Cotswold Residential Design Ltd

Oxford Office: 158 CAMP
Milestone Road
Caversham, Oxfordshire,
OX10 8FW
Telephone: 01865 796328
Email: cotswoldresidential@jahoo.com

DRAWING TITLE: PROPOSED ELEVATIONS

SITE ADDRESS: 27 STANLEY ROAD, NORTHWOOD

SCALE: 1:50 @ A1 DRAWN BY: BG

DATE: 10.1.25

DRAWING NO: STANLEY/PROPOSED/04 REVIEW B

REVISION	DESCRIPTION	DATE	BY
A	PLANS REVISED FOLLOWING CLIENTS COMMENTS REVISER ADVISED FOLLOWING CLIENTS	25.1.25 16.1.25	8/0 SIG