



SCALE BAR 1:50 @ A1

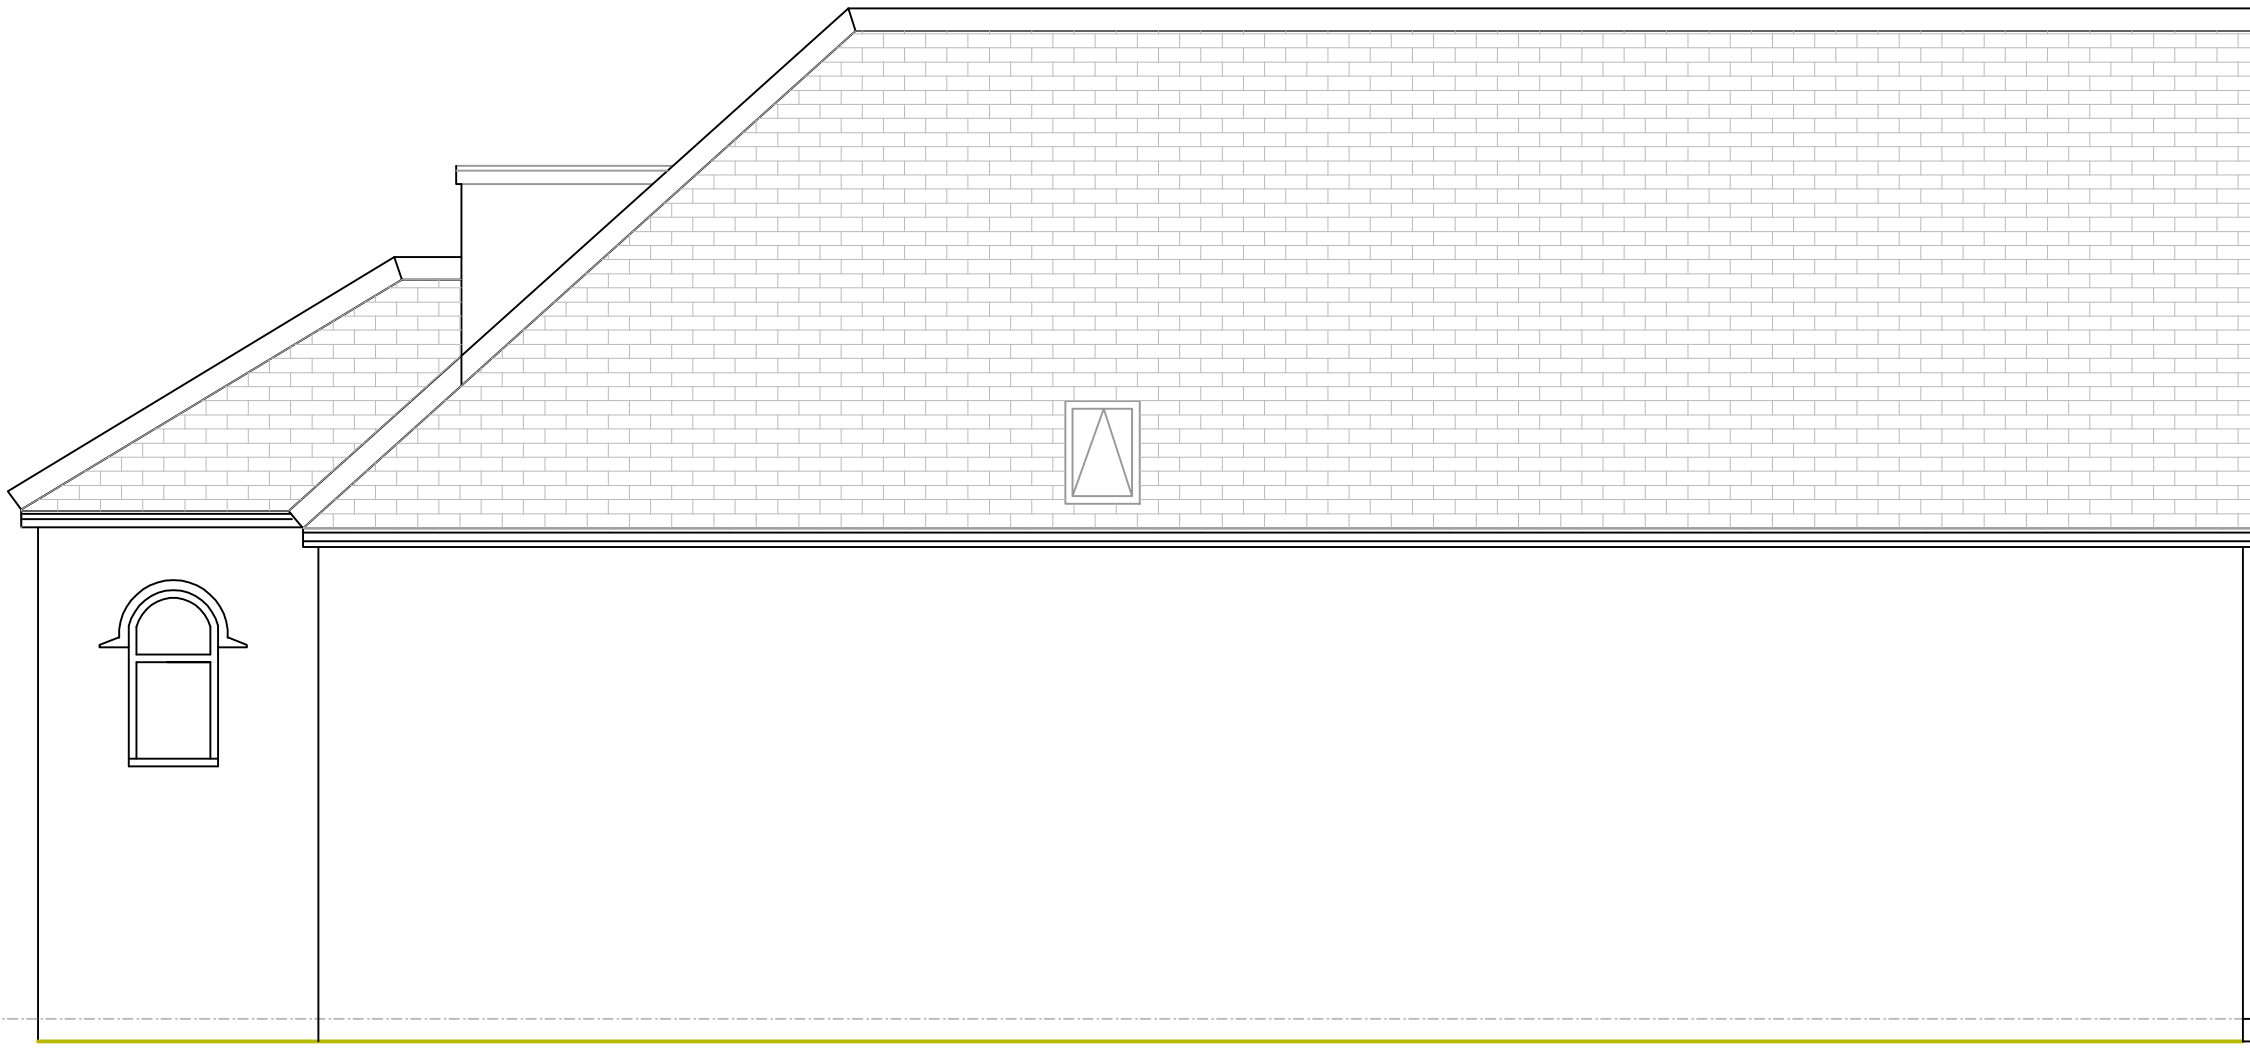

PROPOSED SIDE ELEVATION 1
SCALE BAR 1:50 @ A1

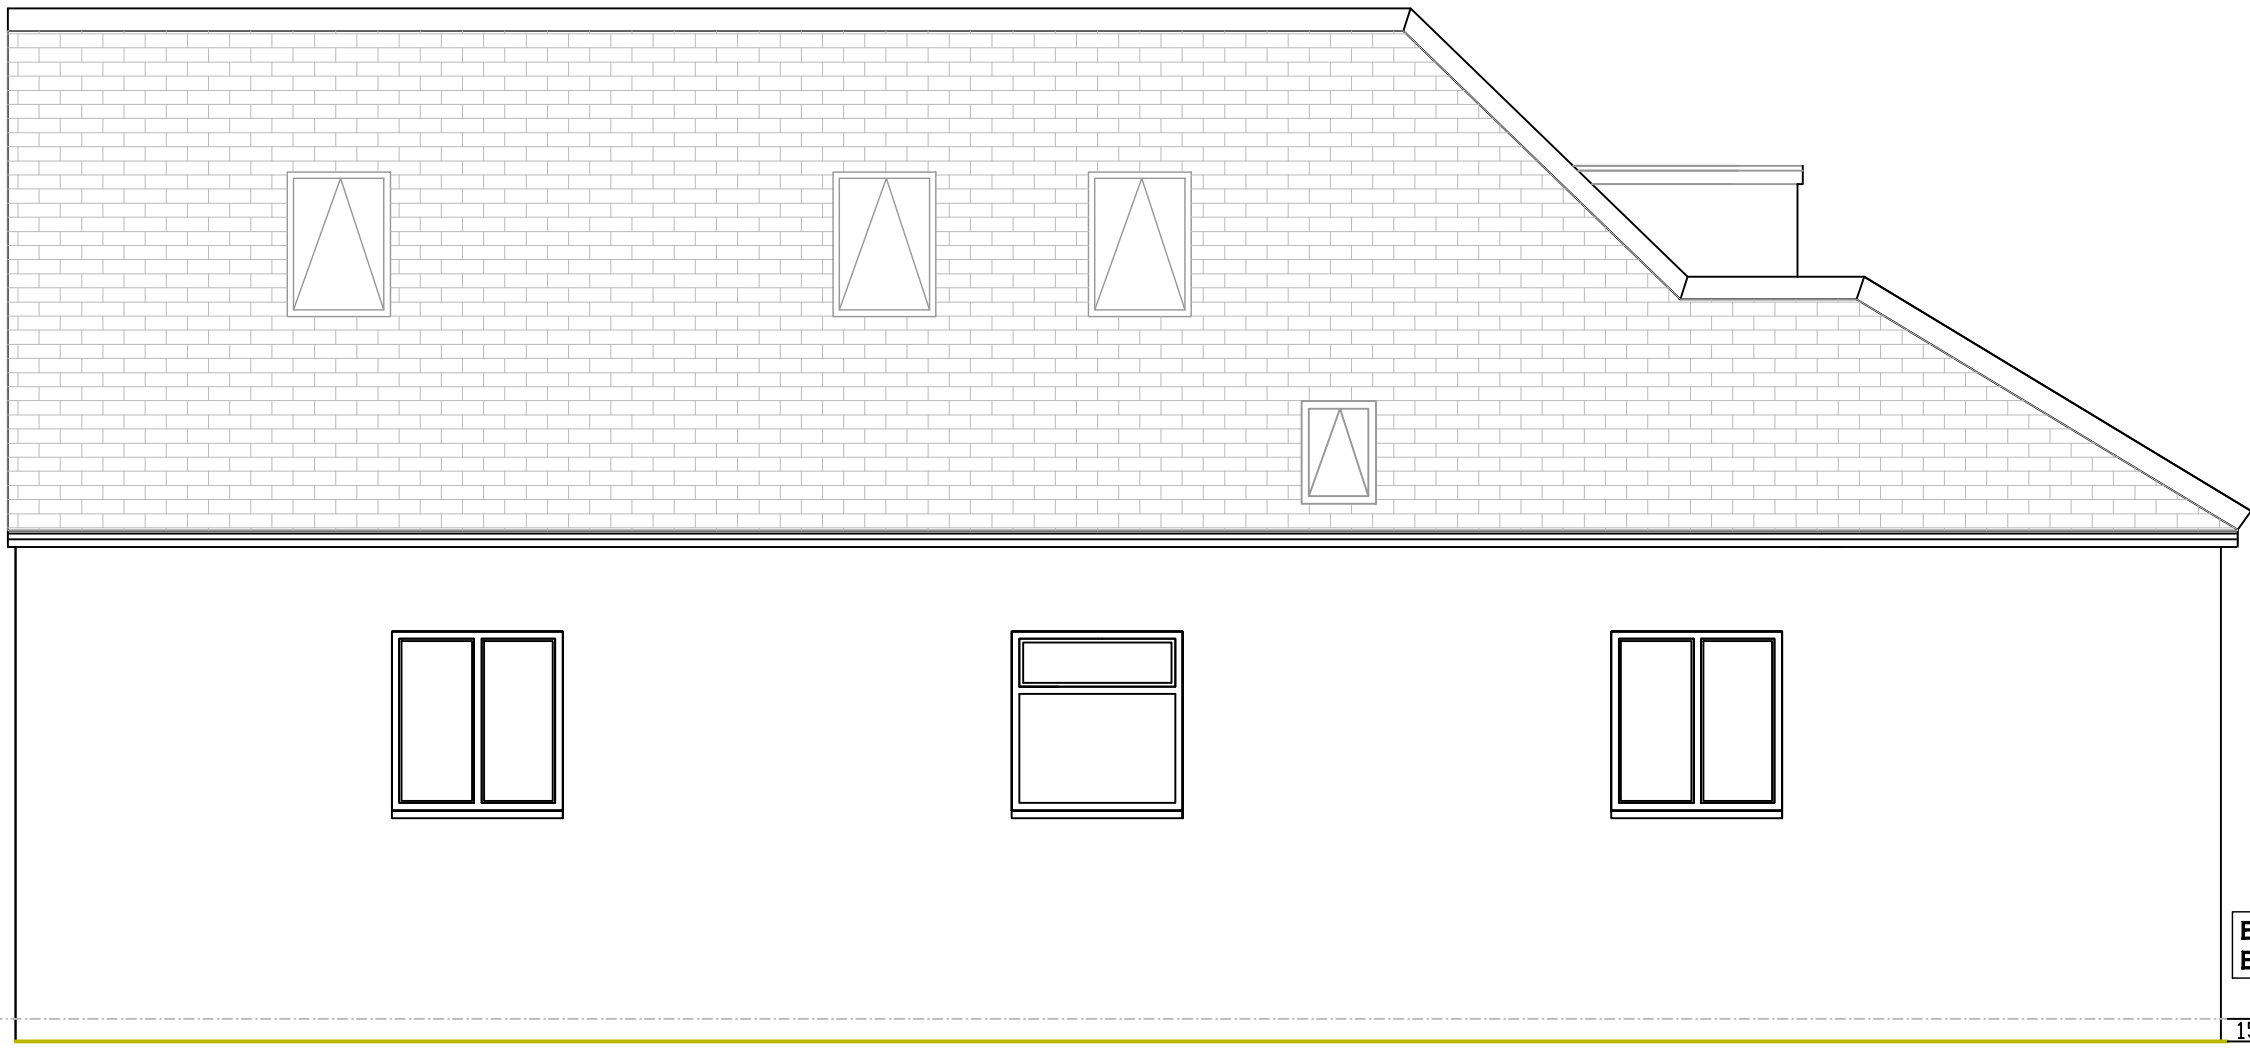

PROPOSED SIDE ELEVATION 2
SCALE BAR 1:50 @ A1



PROPOSED FRONT ELEVATION
SCALE BAR 1:50 @ A1



PROPOSED REAR ELEVATION
SCALE BAR 1:50 @ A1

C	PLANS REVISED FOLLOWING CLIENTS COMMENTS	17.06.26	BB
B	PLANS REVISED FOLLOWING CLIENTS COMMENTS	25.11.25	BB
A	PLANS REVISED FOLLOWING CLIENTS COMMENTS	16.11.25	BB

REVISION	DESCRIPTION	DATE	BY
----------	-------------	------	----

Cotswold Residential Design Ltd

Oxford Office: 168 CMHP
Milestone Road,
Carterton, Oxfordshire,
OX18 3FW
Telephone: 07856 736 328
Email: cotswoldresidential@yahoo.com

DRAWING TITLE: PROPOSED ELEVATIONS

SITE ADDRESS: 27 STANLEY ROAD, NORTHWOOD

SCALE: 1:50 @ A1 DRAWN BY: BB

DATE: 16.11.25

DRAWING NO: STANLEY/PROPOSED/04 REVISION C