


EXISTING ROOF PLAN  
SCALE BAR 1:50 @ A1

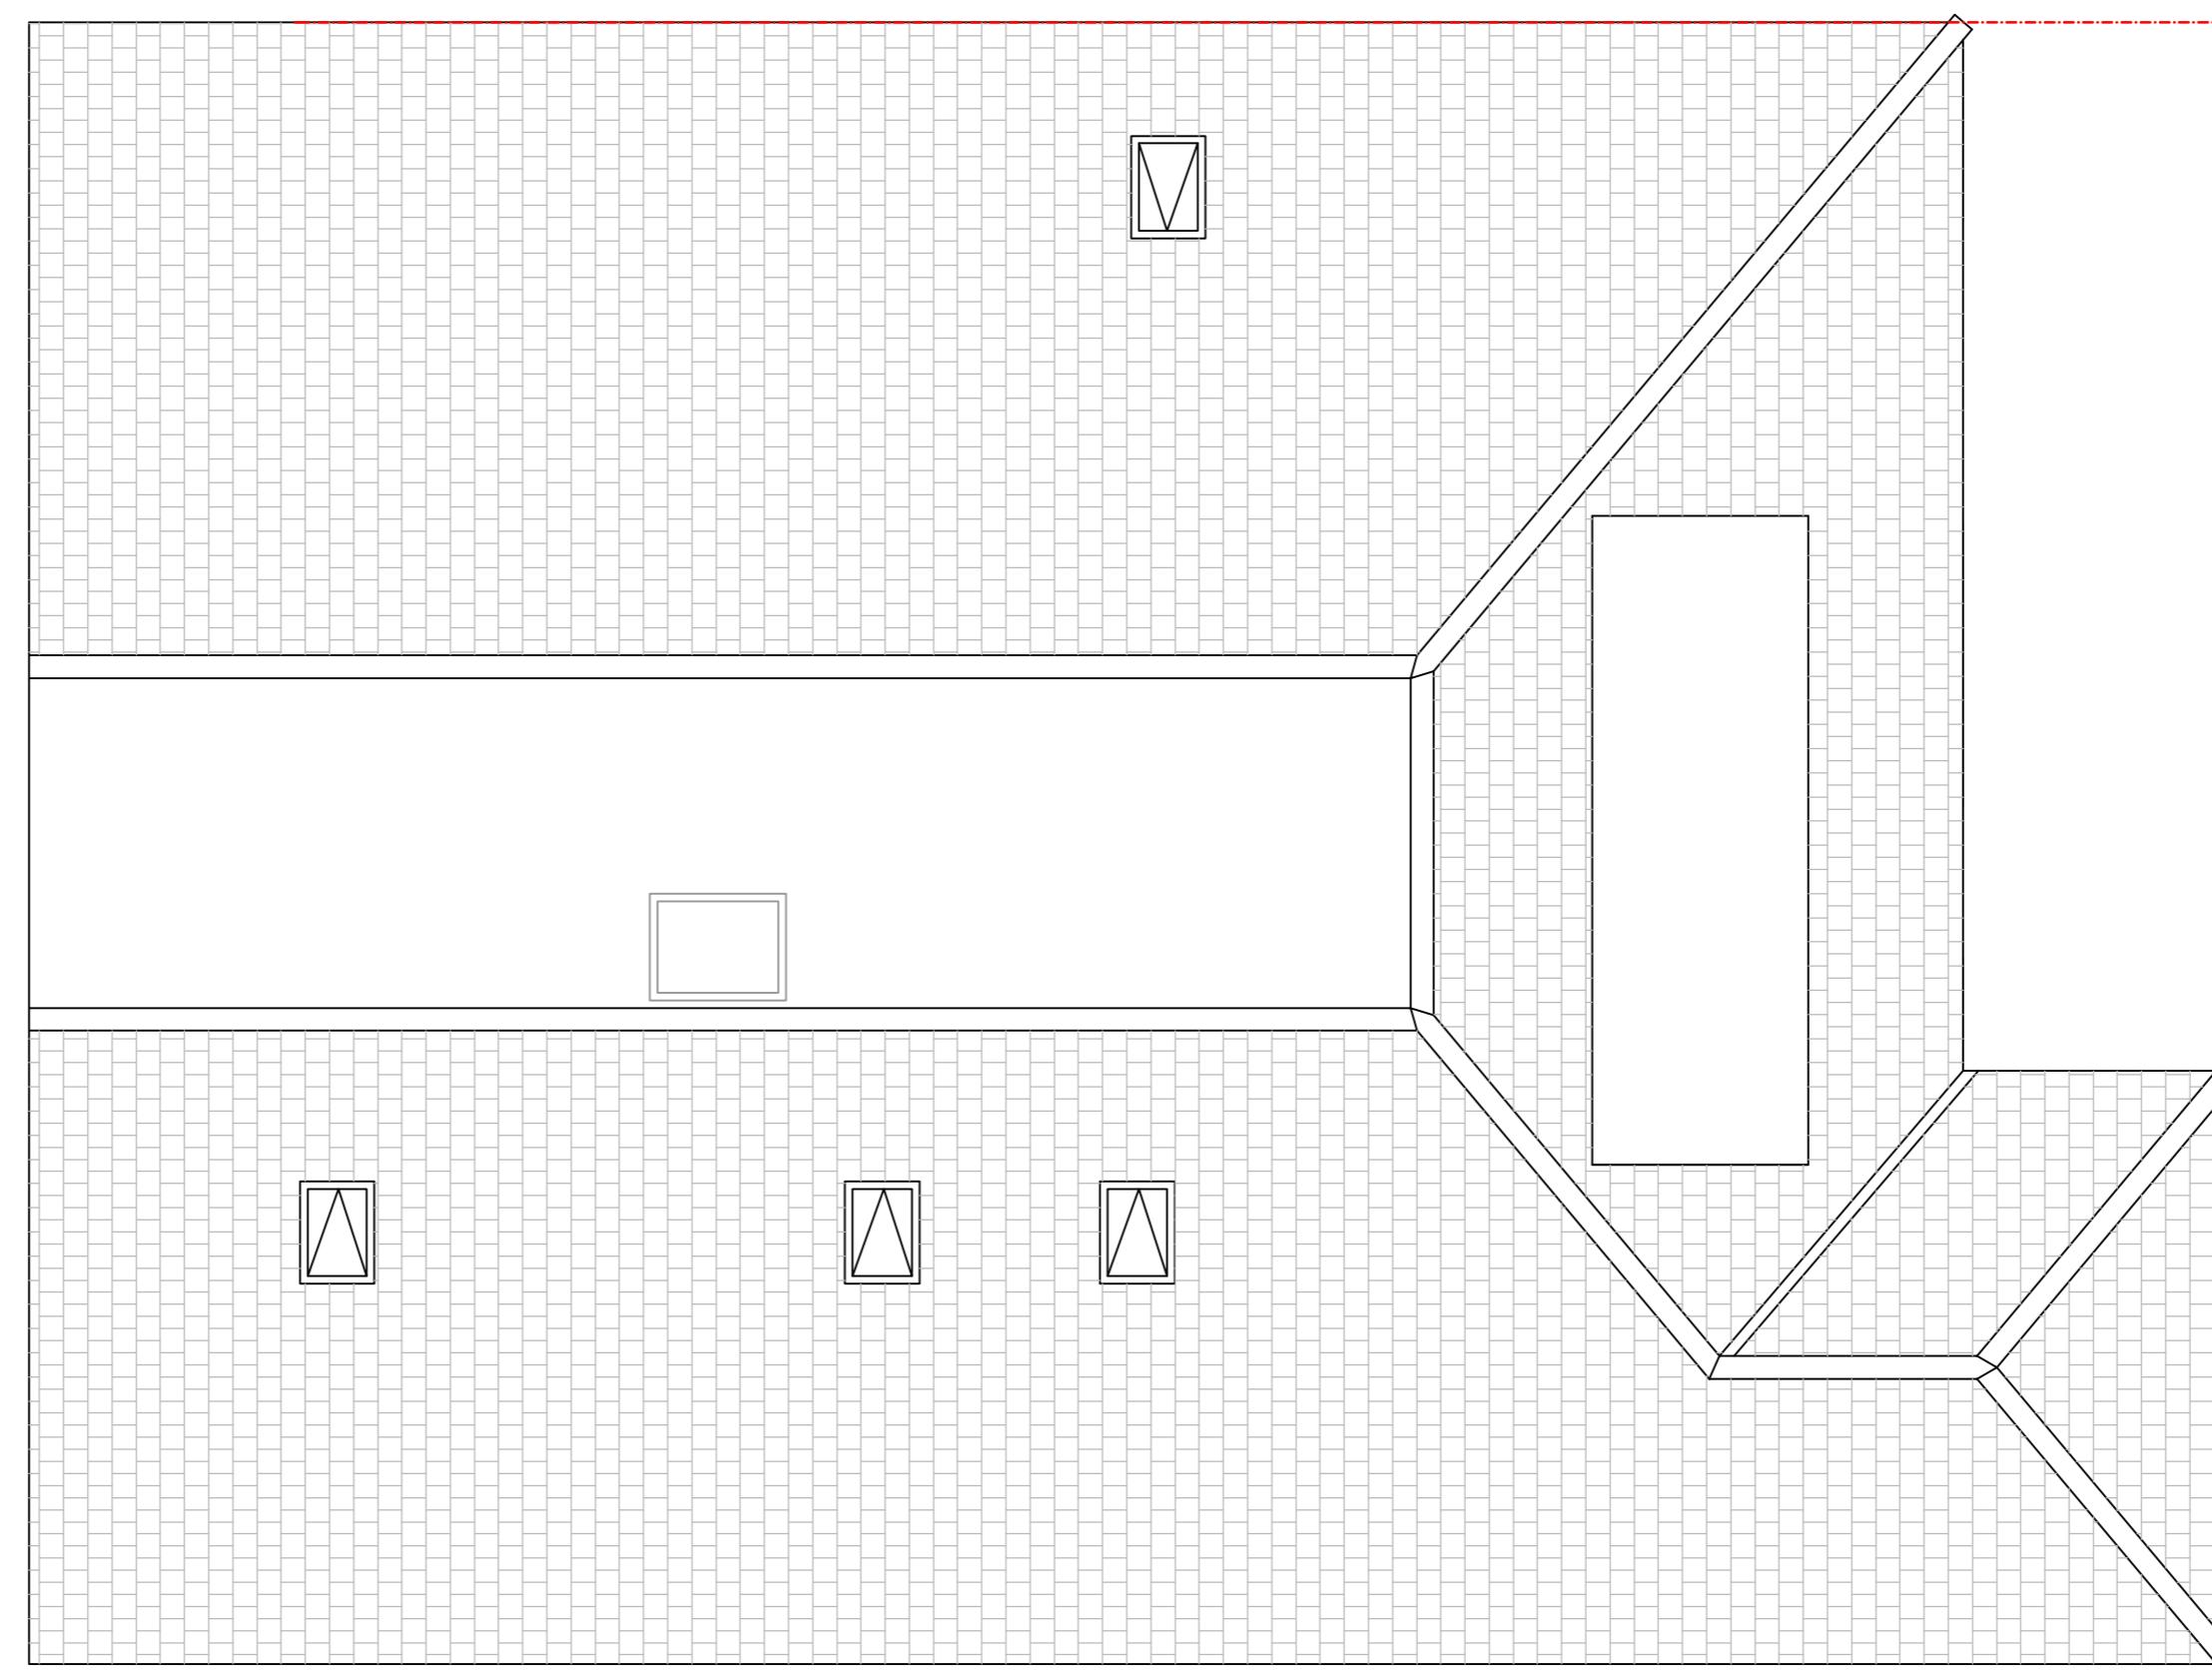

PROPOSED ROOF PLAN  
SCALE BAR 1:50 @ A1

0m 1m 2m 3m 4m 5m 6m  
SCALE BAR 1:50 @ A1

**Cotswold Residential Design Ltd**

Oxford Office: 158 CAMP

Milestone Road  
Caversham, Oxfordshire,  
OX10 8PW

Telephone: 01865 796328  
Email: cotswoldresidential@juno.com

DRAWING TITLE: EXISTING AND PROPOSED ROOF  
PLANS  
SITE ADDRESS: 23 STANLEY ROAD NORTHWOOD

SCALE: 1:50 @ A1  
DATE: 10.11.25  
DRAWING NO: THE STANLEY/PROPOSED/OS

REVISION	DESCRIPTION	DATE	BY