



1800mm high
close boarded
timber fencing

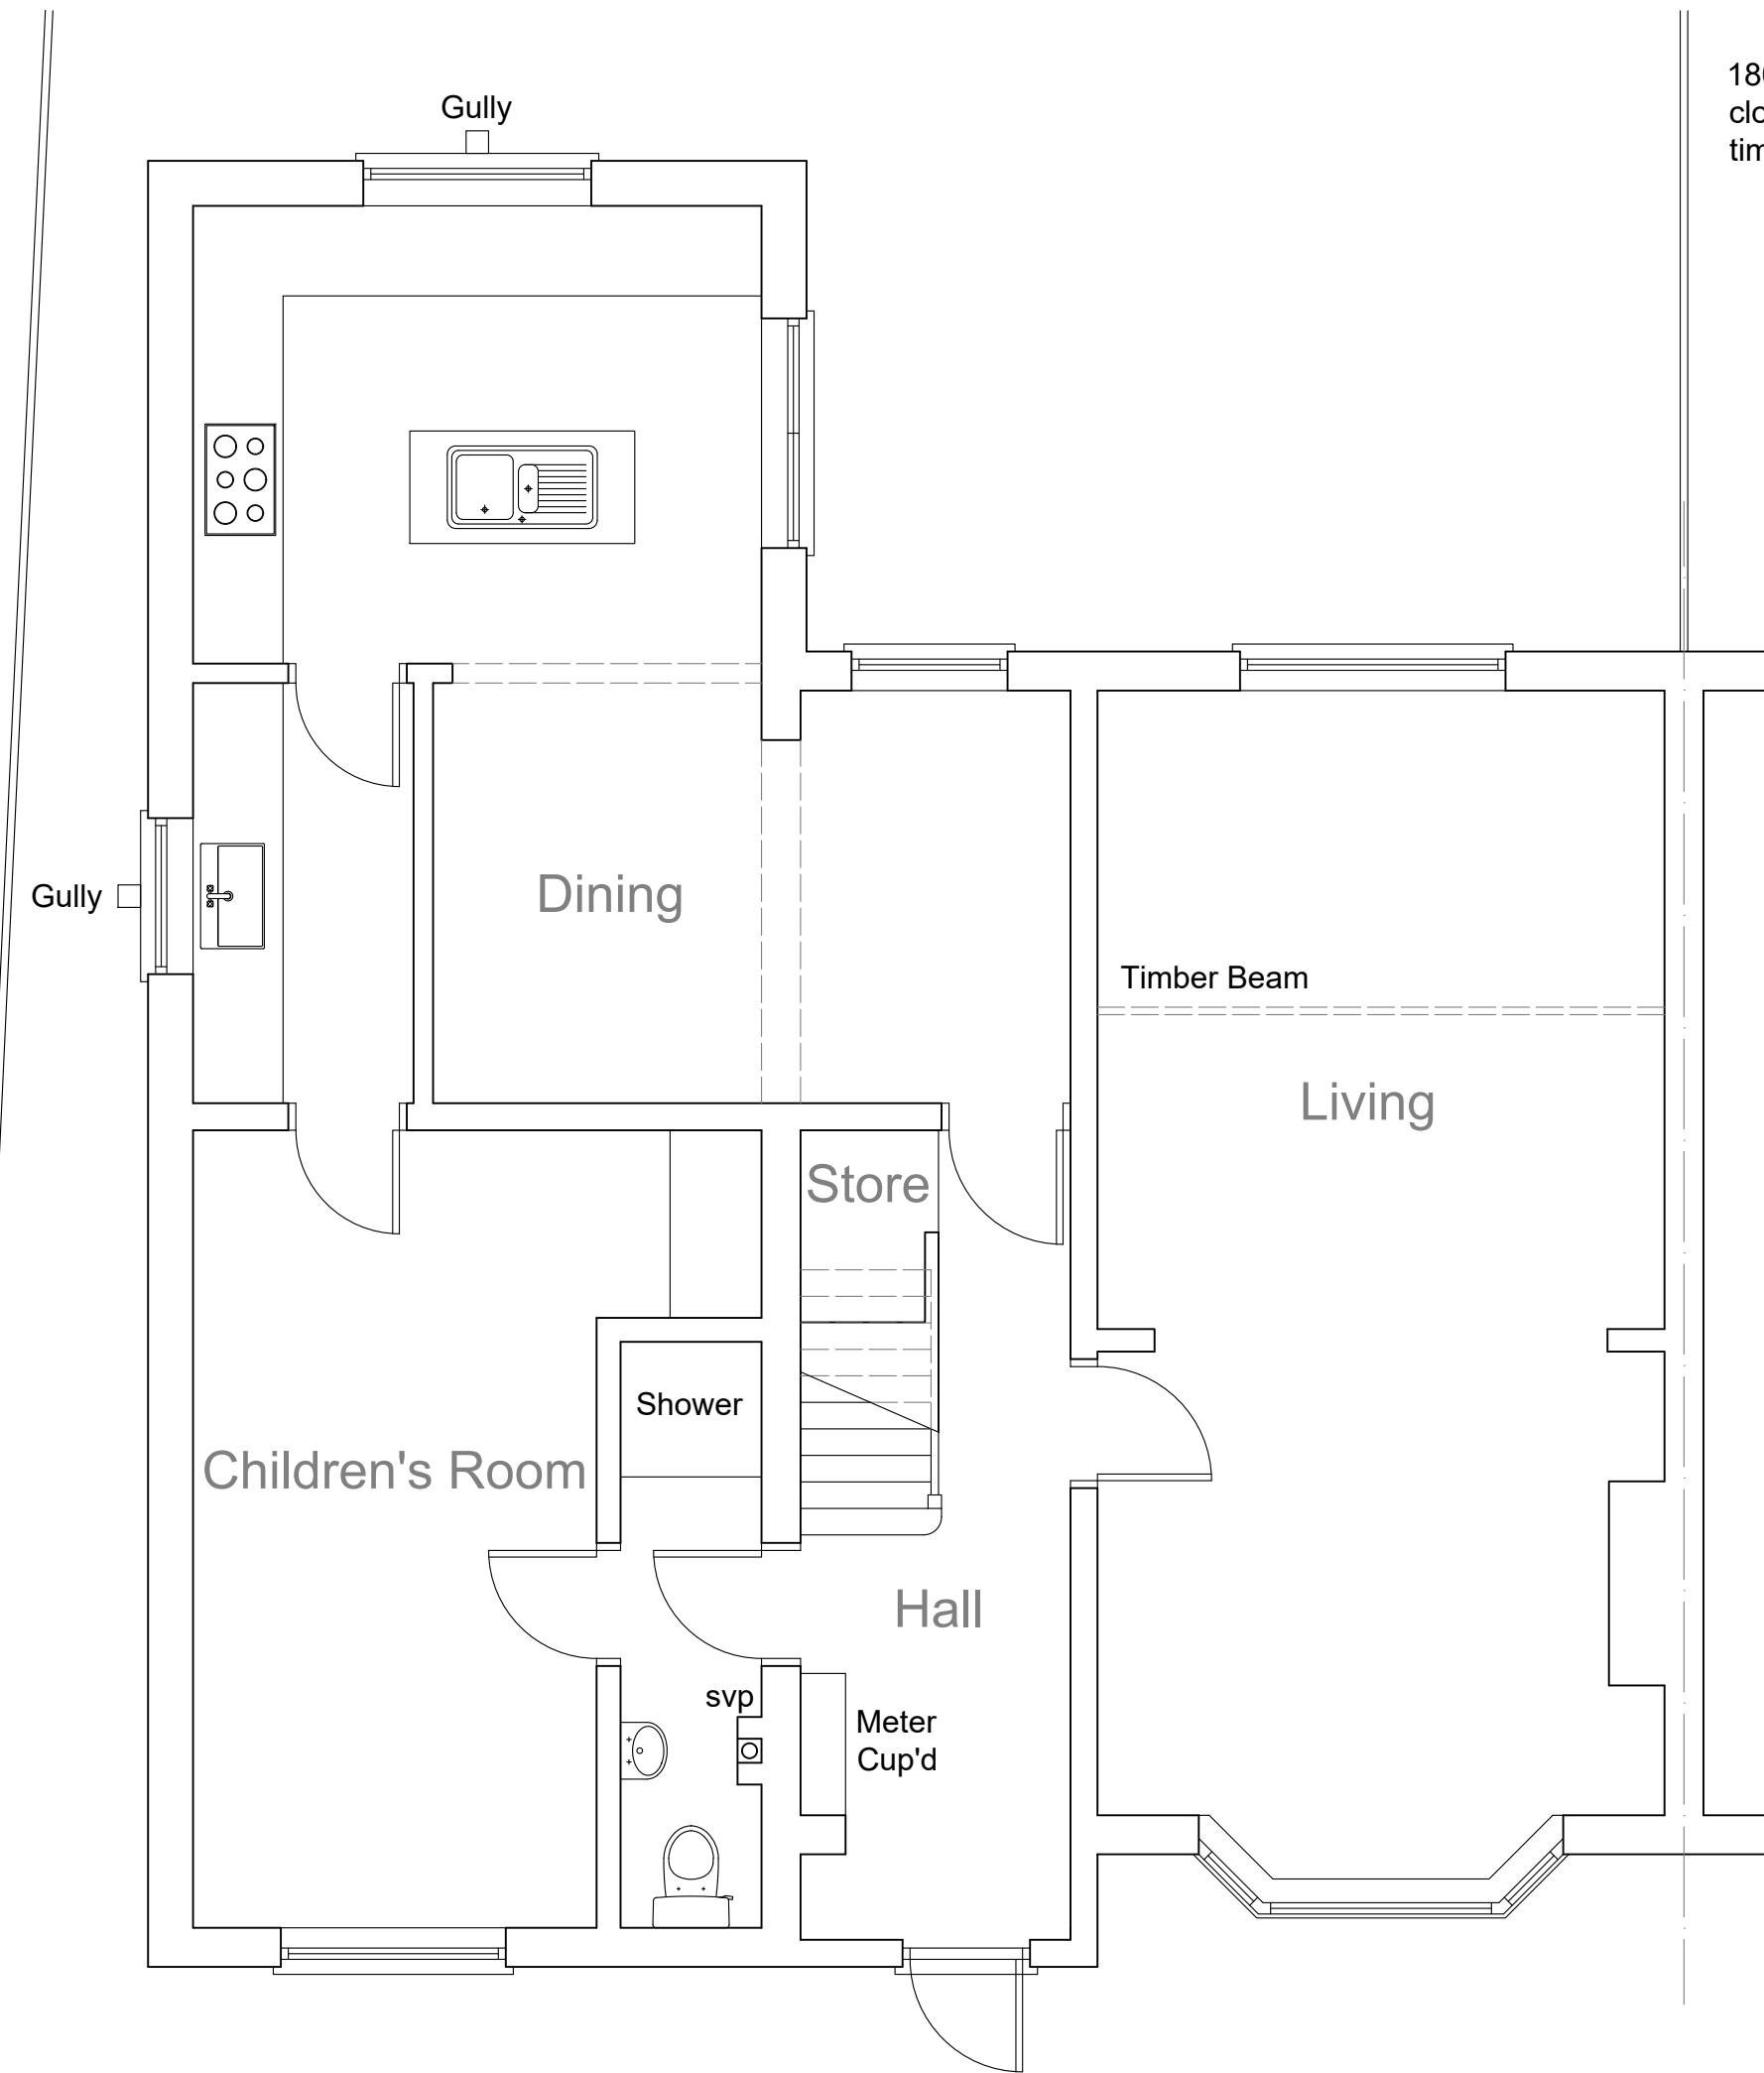

1800mm high
close boarded
timber fencing

0 1 2 3 4 5m

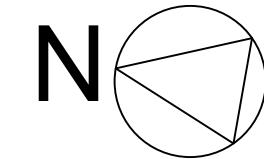


Vishal and Meenal Patel
36 Wallasey Crescent
Ickenham
Uxbridge, UB10 8SA


EXISTING GROUND FLOOR PLAN
1:50@A3

July 2021 Dwg 1

Drawn by Ian Robertson
Architecture IR
18 Overton Street, Dowlais
Merthyr Tydfil, CF48 3AT
ianrobertson580@gmail.com
M: 07786 367825

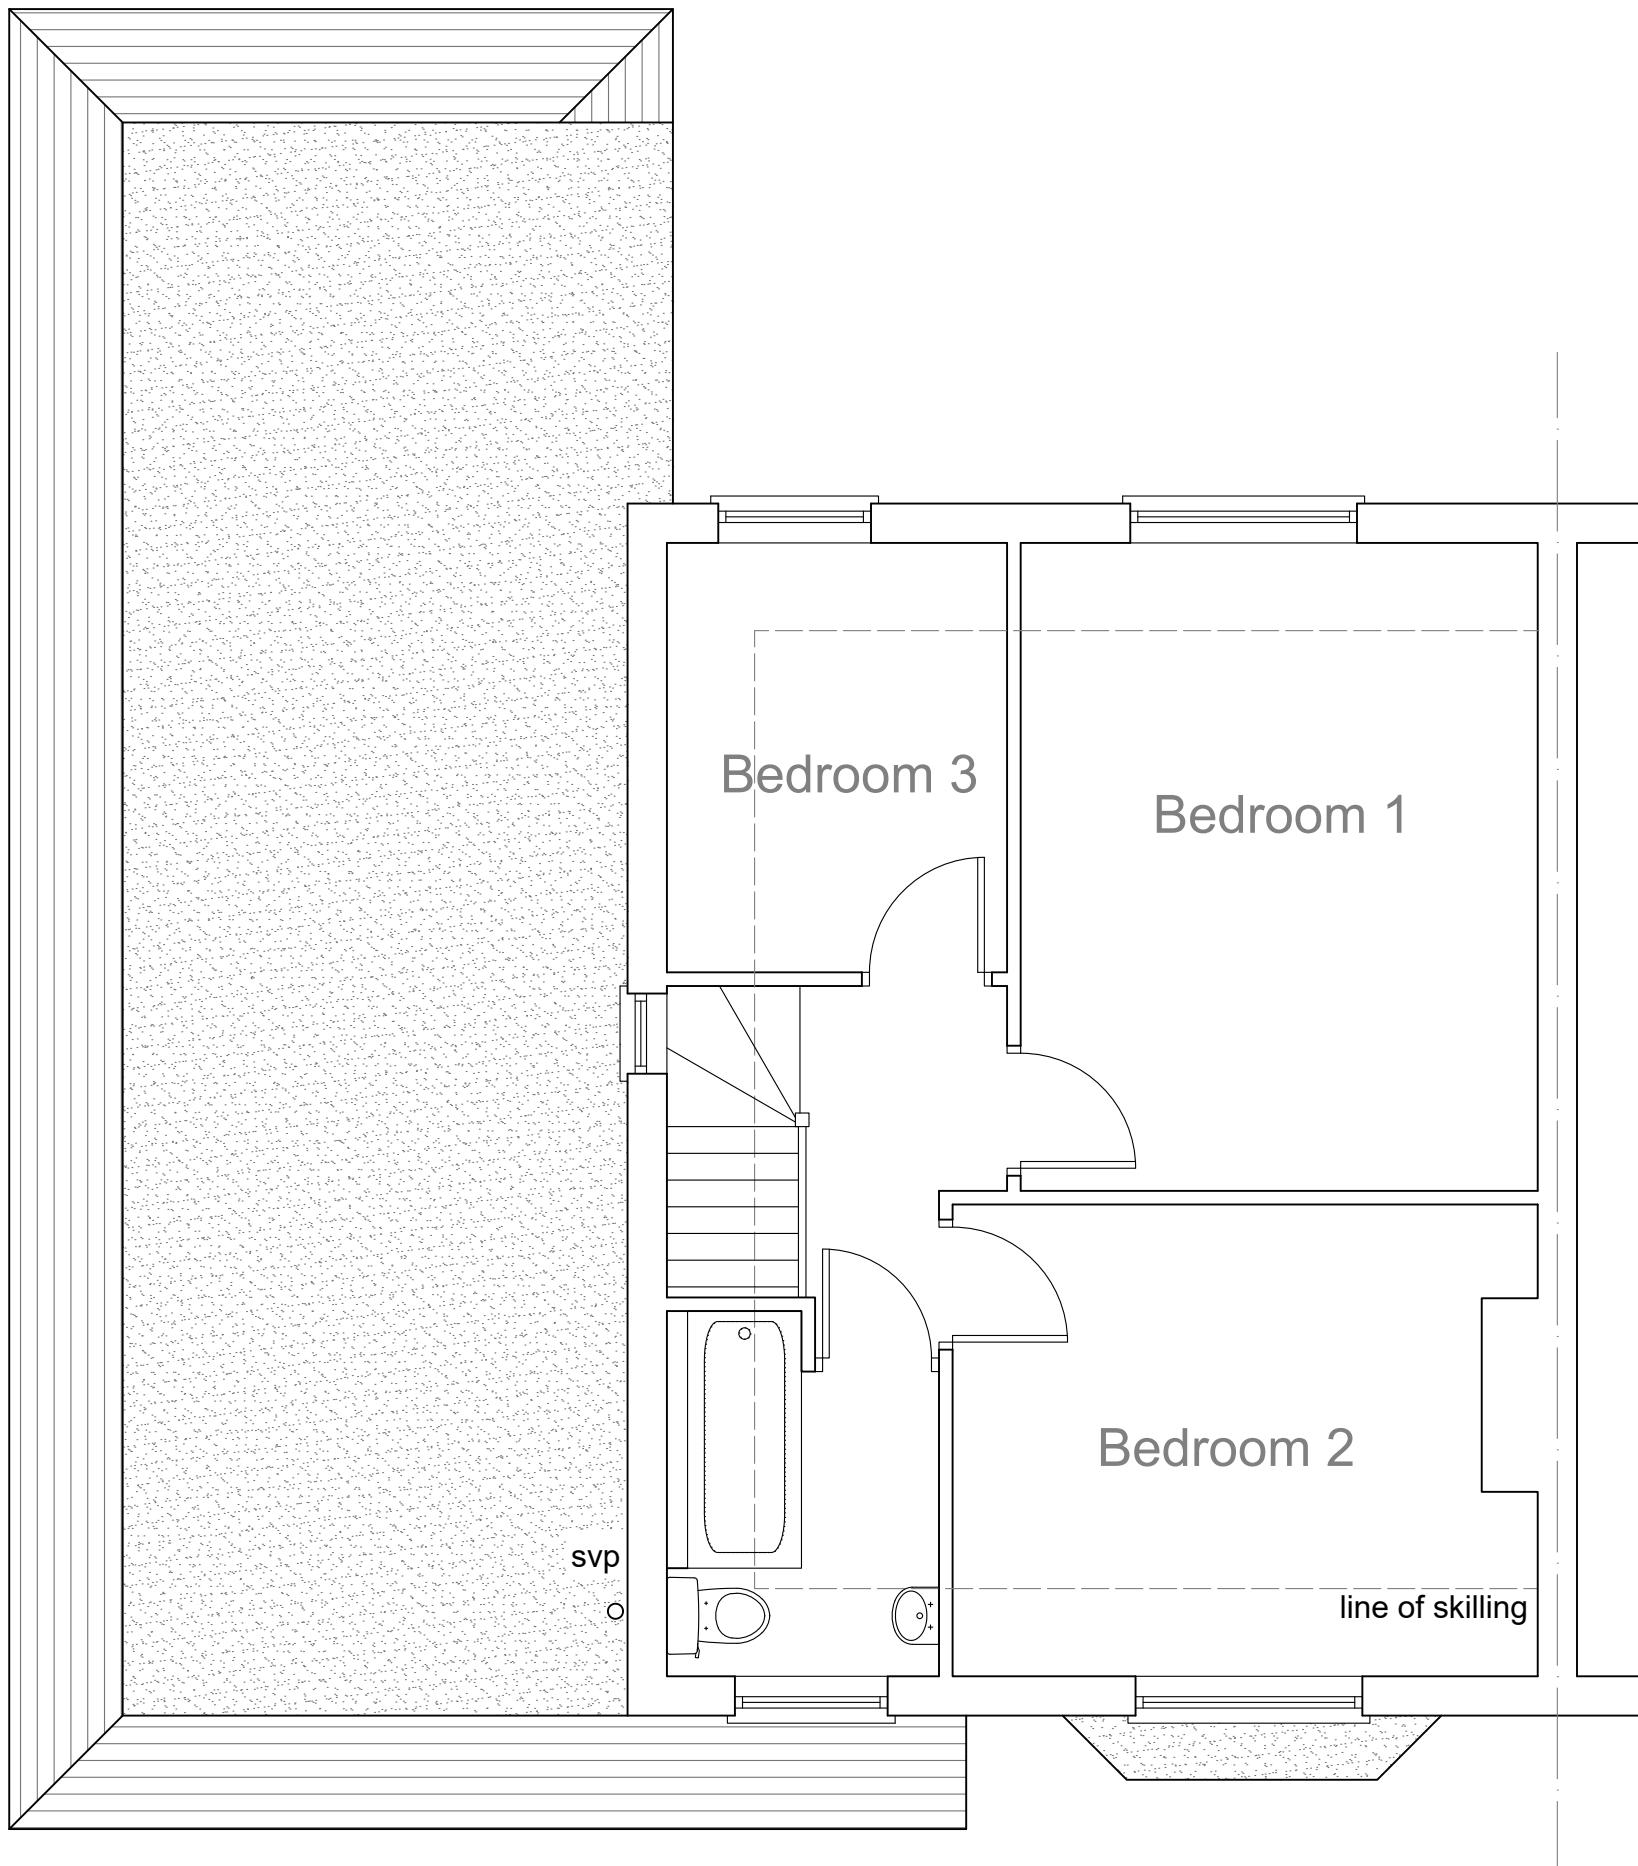

0 1 2 3 4 5m

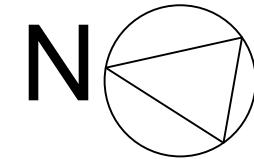


Vishal and Meenal Patel
36 Wallasey Crescent
Ickenham
Uxbridge, UB10 8SA

EXISTING FIRST FLOOR PLAN
1:50@A3

July 2021 Dwg 2

Drawn by Ian Robertson
Architecture IR
18 Overton Street, Dowlais
Merthyr Tydfil, CF48 3AT
ianrobertson580@gmail.com
M: 07786 367825

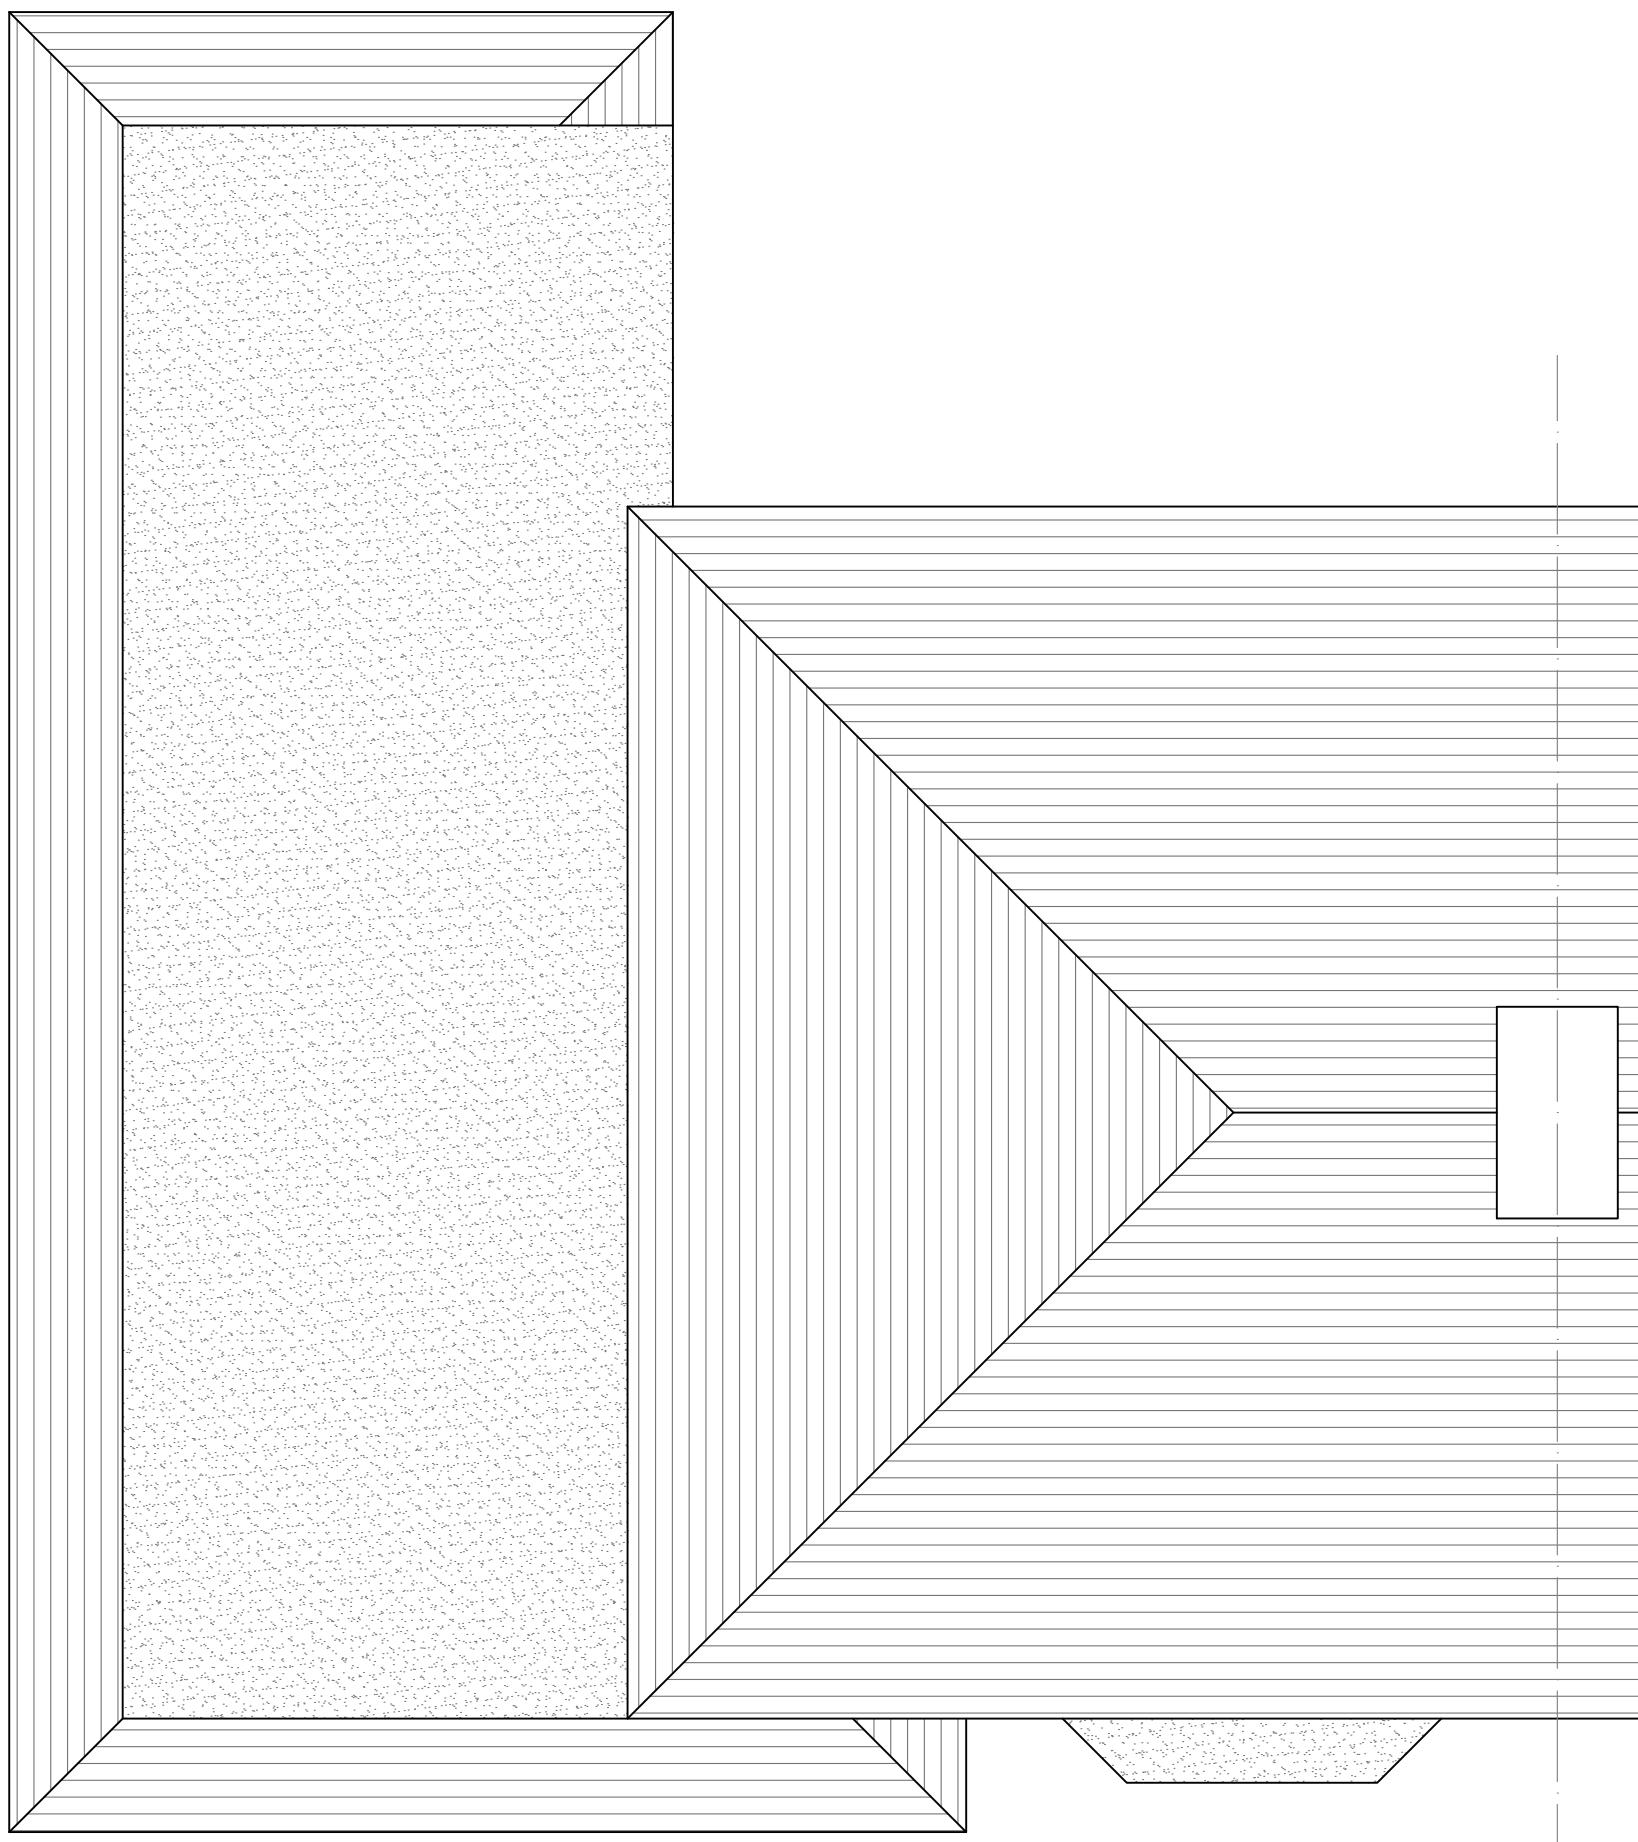

Chimney

Vishal and Meenal Patel
36 Wallasey Crescent
Ickenham
Uxbridge, UB10 8SA

EXISTING ROOF PLAN
1:50@A3

July 2021 Dwg 3

Drawn by Ian Robertson
Architecture IR
18 Overton Street, Dowlais
Merthyr Tydfil, CF48 3AT
ianrobertson580@gmail.com
M: 07786 367825



Vishal and Meenal Patel
36 Wallasey Crescent
Ickenham
Uxbridge, UB10 8SA

EXISTING SECTION
1:50@A3

July 2021 Dwg 4

0 1 2 3 4 5m

Drawn by Ian Robertson
Architecture IR
18 Overton Street, Dowlais
Merthyr Tydfil, CF48 3AT
ianrobertson580@gmail.com
M: 07786 367825



Vishal and Meenal Patel
36 Wallasey Crescent
Ickenham
Uxbridge, UB10 8SA

EXISTING FRONT ELEVATION
1:50@A3

0 1 2 3 4 5m

July 2021 Dwg 5

Drawn by Ian Robertson
Architecture IR
18 Overton Street, Dowlais
Merthyr Tydfil, CF48 3AT
ianrobertson580@gmail.com
M: 07786 367825



Vishal and Meenal Patel
36 Wallasey Crescent
Ickenham
Uxbridge, UB10 8SA

EXISTING REAR ELEVATION
1:50@A3

July 2021 Dwg 6

Drawn by Ian Robertson
Architecture IR
18 Overton Street, Dowlais
Merthyr Tydfil, CF48 3AT
ianrobertson580@gmail.com
M: 07786 367825




Vishal and Meenal Patel
36 Wallasey Crescent
Ickenham
Uxbridge, UB10 8SA

EXISTING SIDE ELEVATION
1:50@A3

July 2021 Dwg 7

Drawn by Ian Robertson
Architecture IR
18 Overton Street, Dowlais
Merthyr Tydfil, CF48 3AT
ianrobertson580@gmail.com
M: 07786 367825

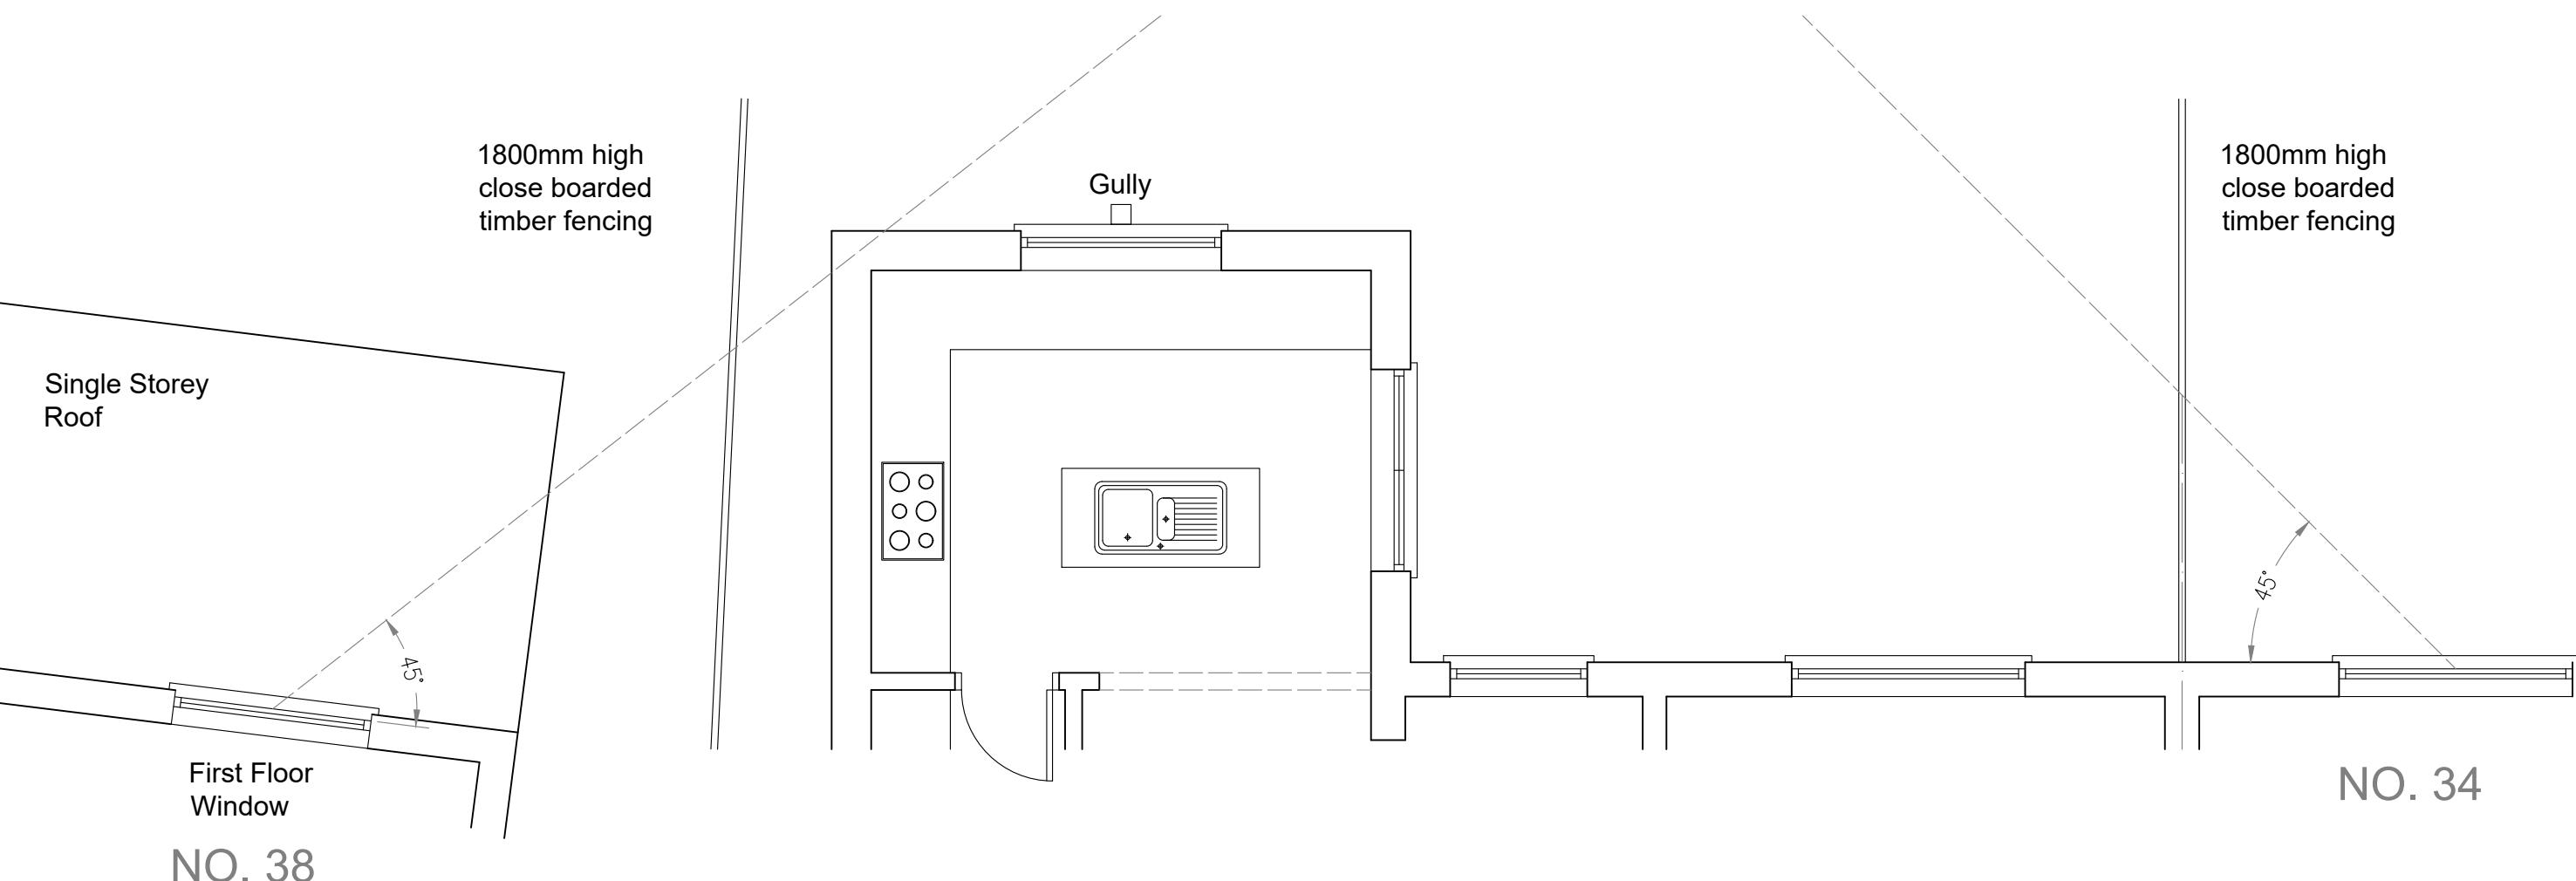

0 1 2 3 4 5m



Vishal and Meenal Patel
36 Wallasey Crescent
Ickenham
Uxbridge, UB10 8SA

45 DEGREE SETTING OUT LINES
1:50@A3

July 2021 Dwg 8

Drawn by Ian Robertson
Architecture IR
18 Overton Street, Dowlais
Merthyr Tydfil, CF48 3AT
ianrobertson580@gmail.com
M: 07786 367825