



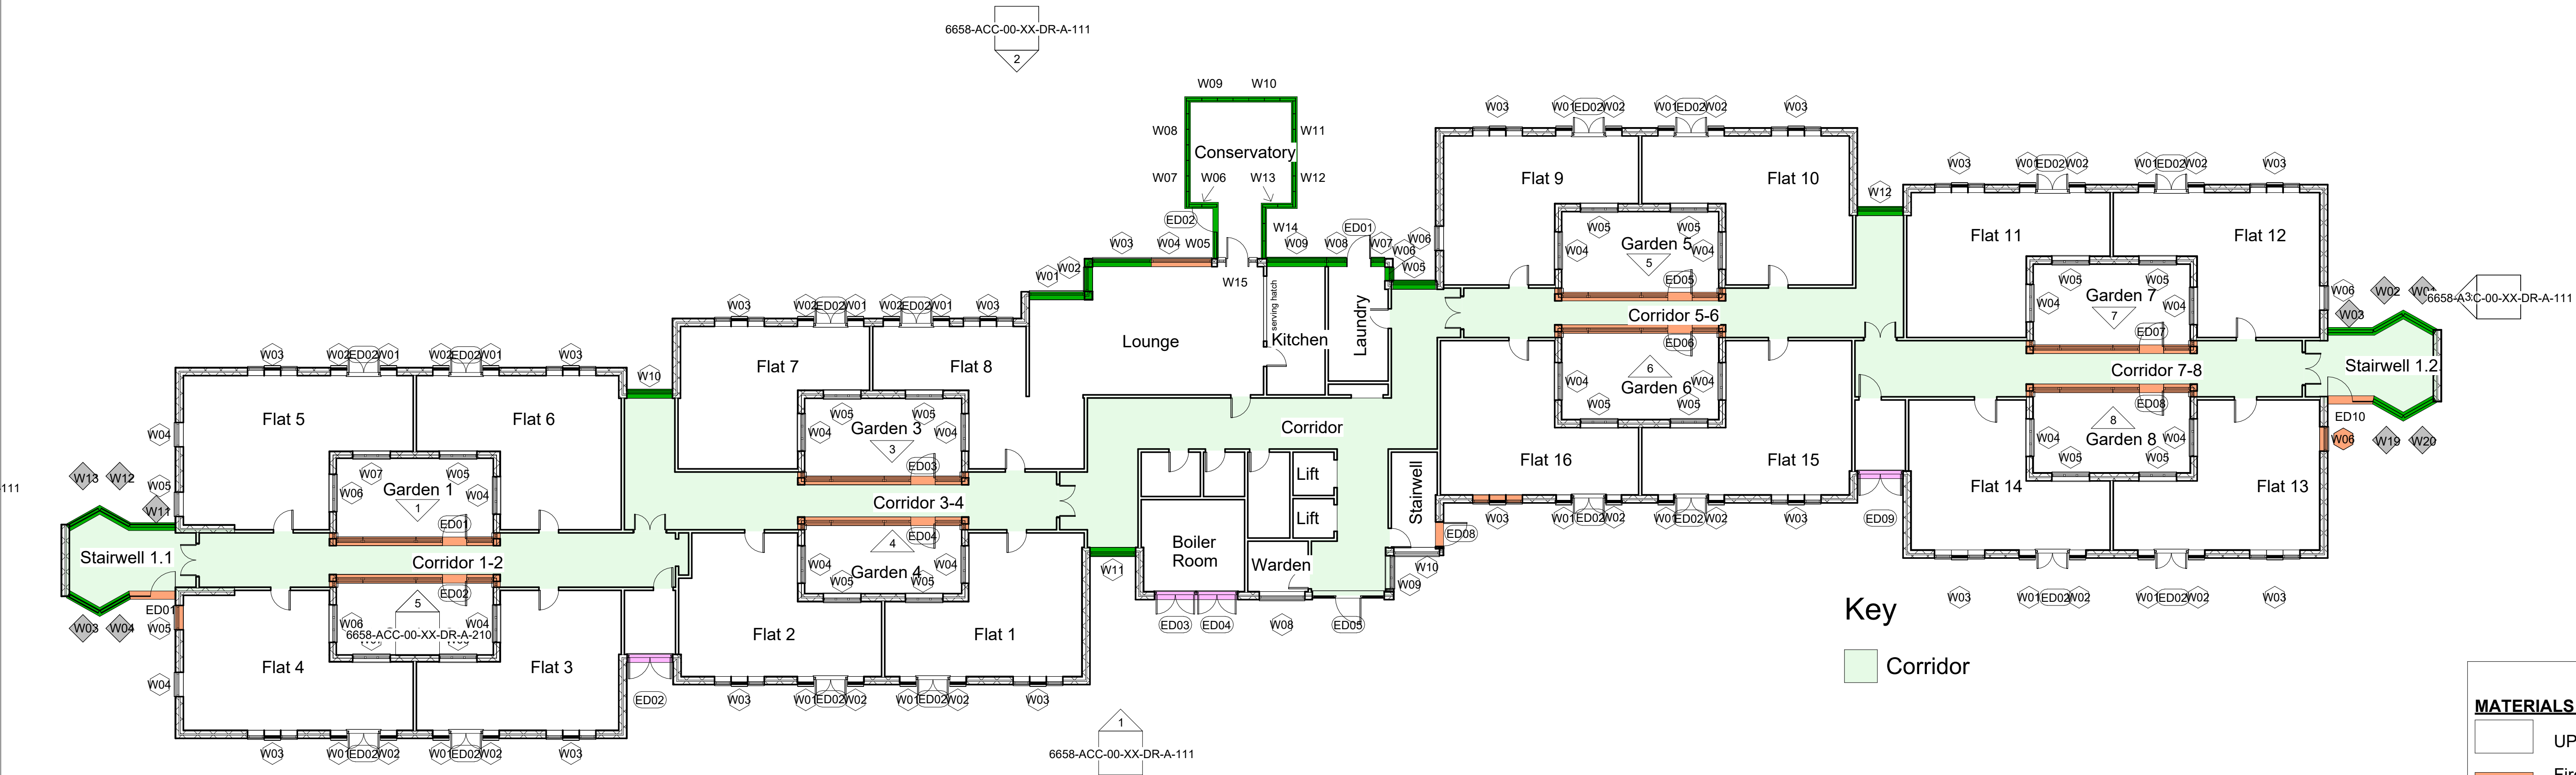

1 Existing Ground Floor
1 : 125

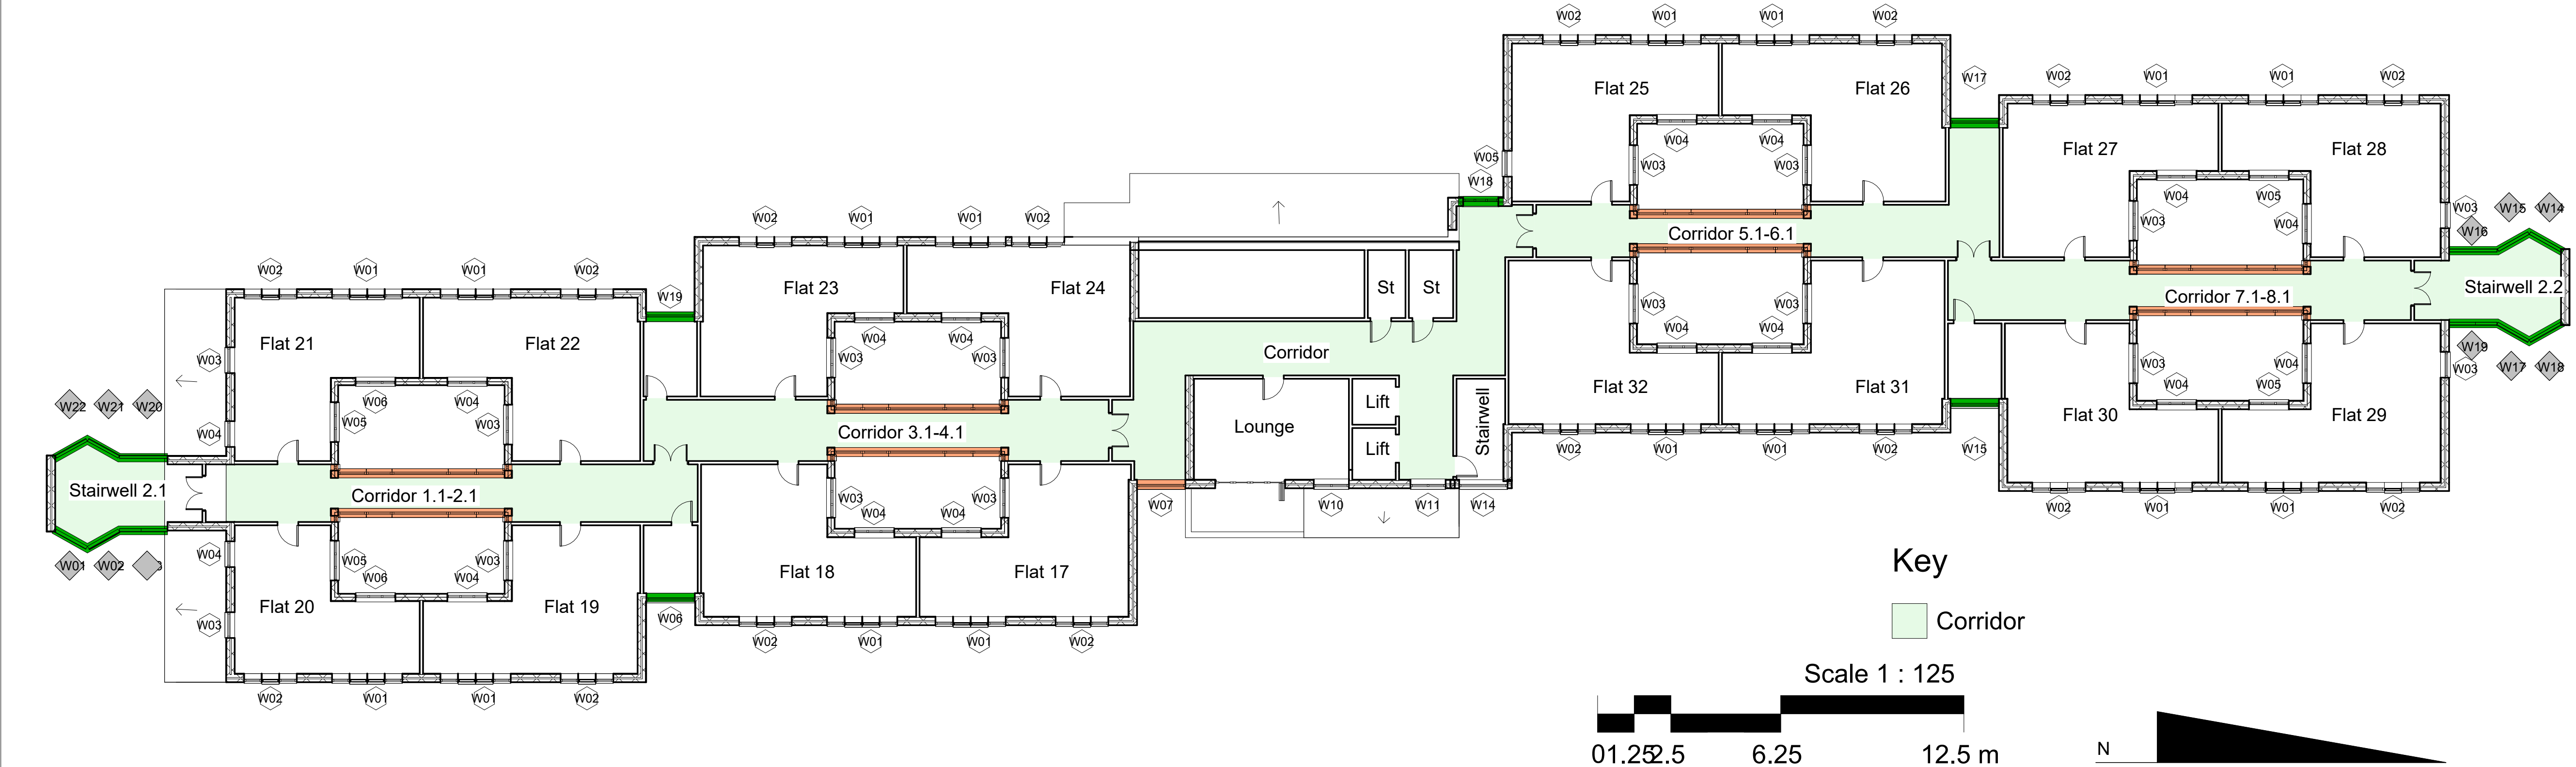

2 Existing First Floor
1 : 125

MATERIALS AND SPECIFICATION LEGEND	
	UPVC
	Fire Rated windows - corridor and escape routes (Fire doors not to be replaced)
	Aluminium Curtain Walling
	Timber Louvre Door

Existing Materials and Specification Legend
1 : 125

Rev

Description

Date

Issued by

Highlands House, Highlands Road,
Shirley, Solihull, B90 4ND
Tel: +44 (0)121 765 2900
Email: info@allen.uk.com

Client

Project	LBH 16 Barr Lodge, Bond Close, Yiewsley, West Drayton, Middlesex, UB7 8DT
Sheet	EXISTING FLOOR PLANS GF and FF - FOR PLANNING
Project No.	6439
Date	05/20/24
Drawn by	CN
Checked by	PQ
Dwg	6658-ACC-00-XX-DR-A-110
Scale@A1	1 : 125
Rev	