


① Proposed East Elevation (front)

1 : 125

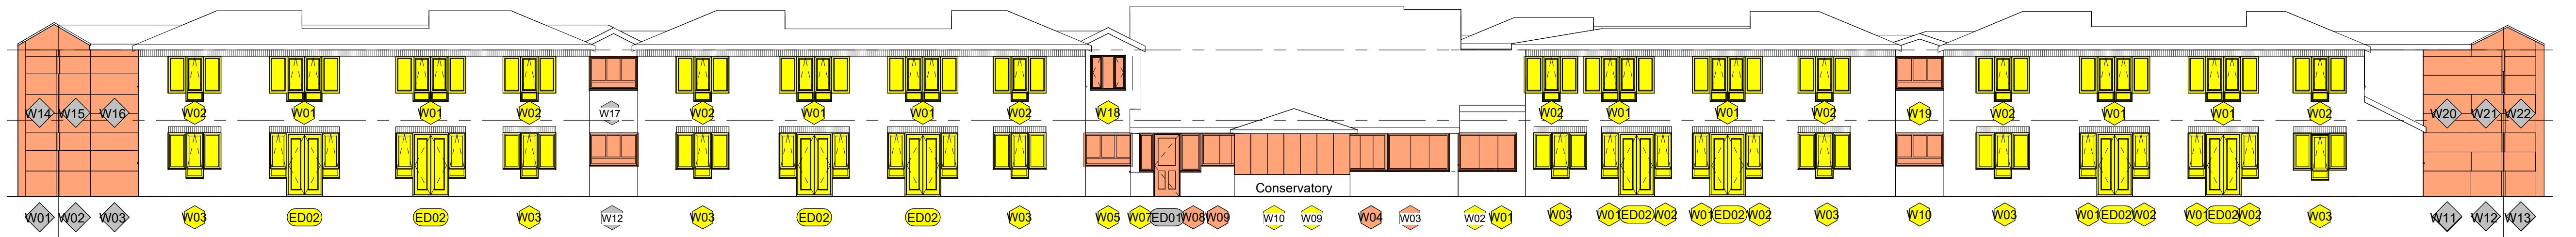

④ Proposed West Elevation (rear)

1 : 125


PROPOSED ACTIONS LEGEND

- Repaint in Anthracite Grey Colour, i.e. Door, Window, Panel below window, Fascia, Gutter, and Downpipe
- Replace with new UPVC Window / Door - Colour: Anthracite Grey
- Replace with Fire Rated Glazing - Colour: Anthracite Grey

MATERIALS AND SPECIFICATION LEGEND


- UPVC
- Fire Rated windows - corridor and escape routes (Fire doors not to be replaced)
- Aluminium Curtain Walling
- Timber Louvre Door

Proposed Actions for the Windows and Doors
1 : 125

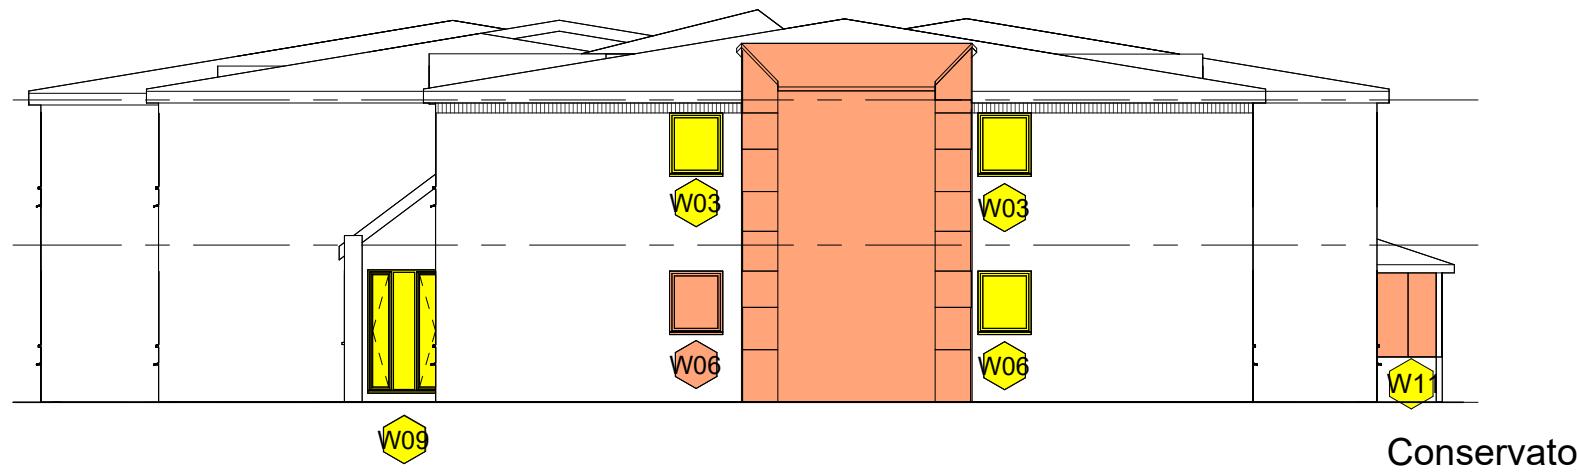


② Proposed North Elevation (side)

1 : 125

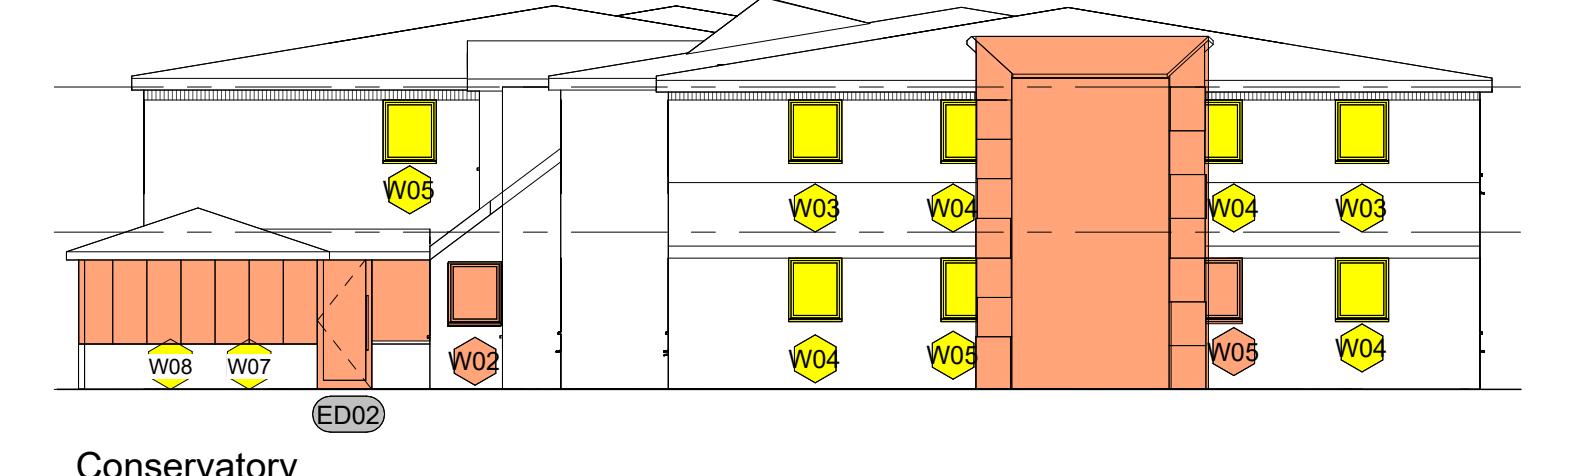


③ Proposed South Elevation (side)

1 : 125

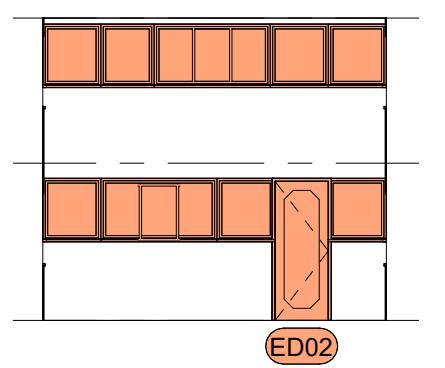

⑤ Typical Garden Elevation - Garden 2

1 : 125

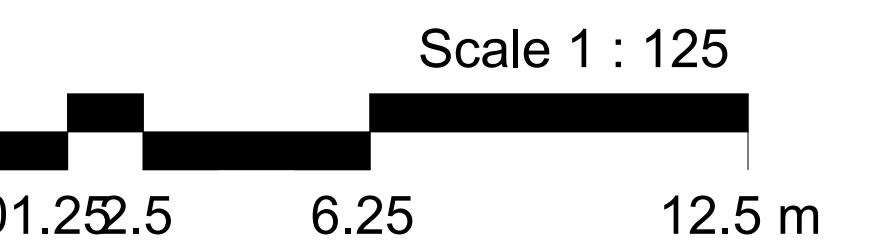⑥ Scale Bar 1-125
1 : 125

Rev Description Date Issued by
allen construction consultancy ltd
 Highland House, Highlands Road,
 Shirley, Solihull, B90 4ND
 Tel: +44 (0)121 765 2800
 Email: info@allen.uk.com

Client

HILLINGDON
 LONDON

Project LBH 16 Barr Lodge, Bond Close,
 Yiewsley, West Drayton, Middlesex,
 UB7 8DT

Sheet PROPOSED ELEVATIONS - FOR PLANNING

Project No. 6439
 Date 05/31/24
 Drawn by CN
 Checked by PQ
 Dwg 6658-ACC-00-XX-DR-A-210
 Scale@A1 1 : 125 Rev