





FRONT

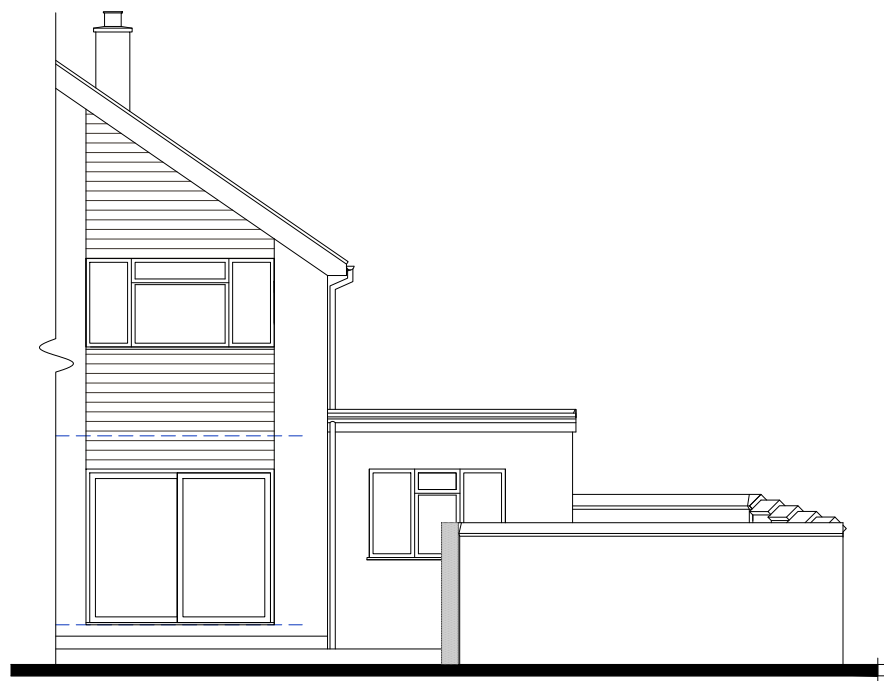


PART REAR

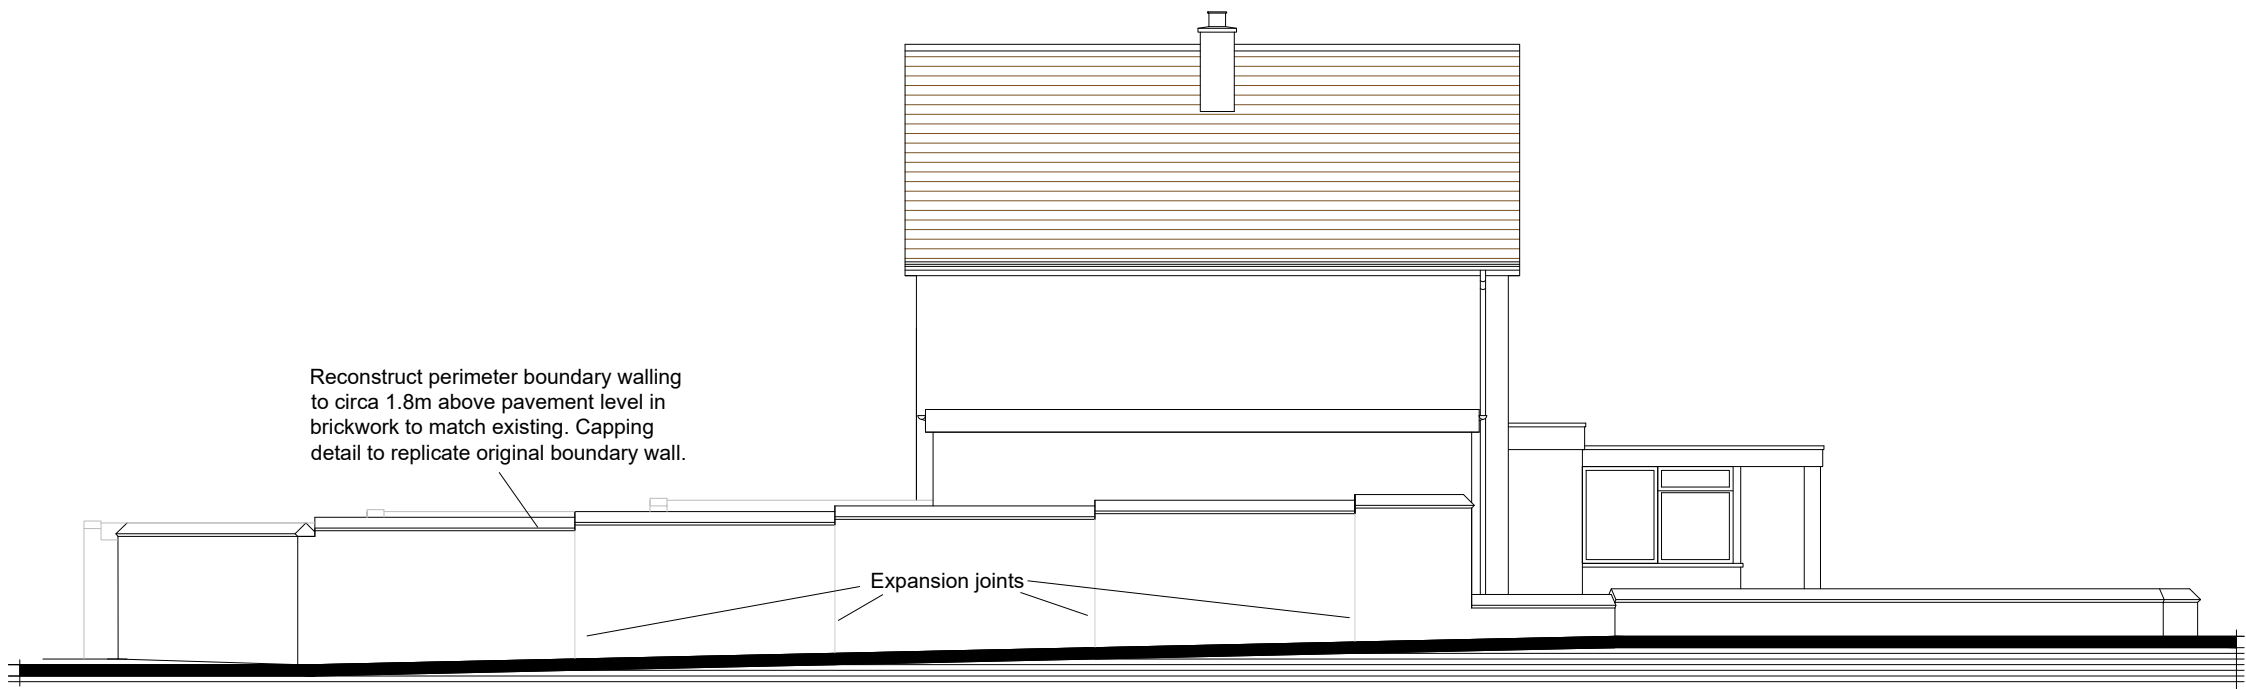


PROPOSED SWAKELYS ROAD STREET/SIDE ELEVATION

PROPOSED ELEVATIONS 1:100

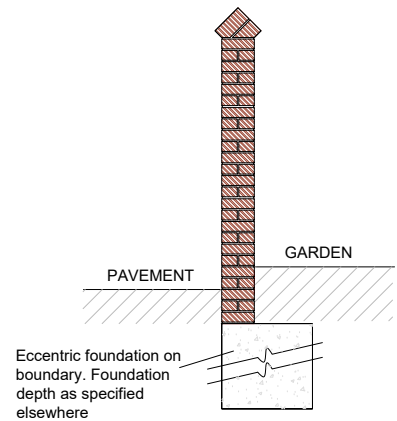


WALL SECTION 1:50

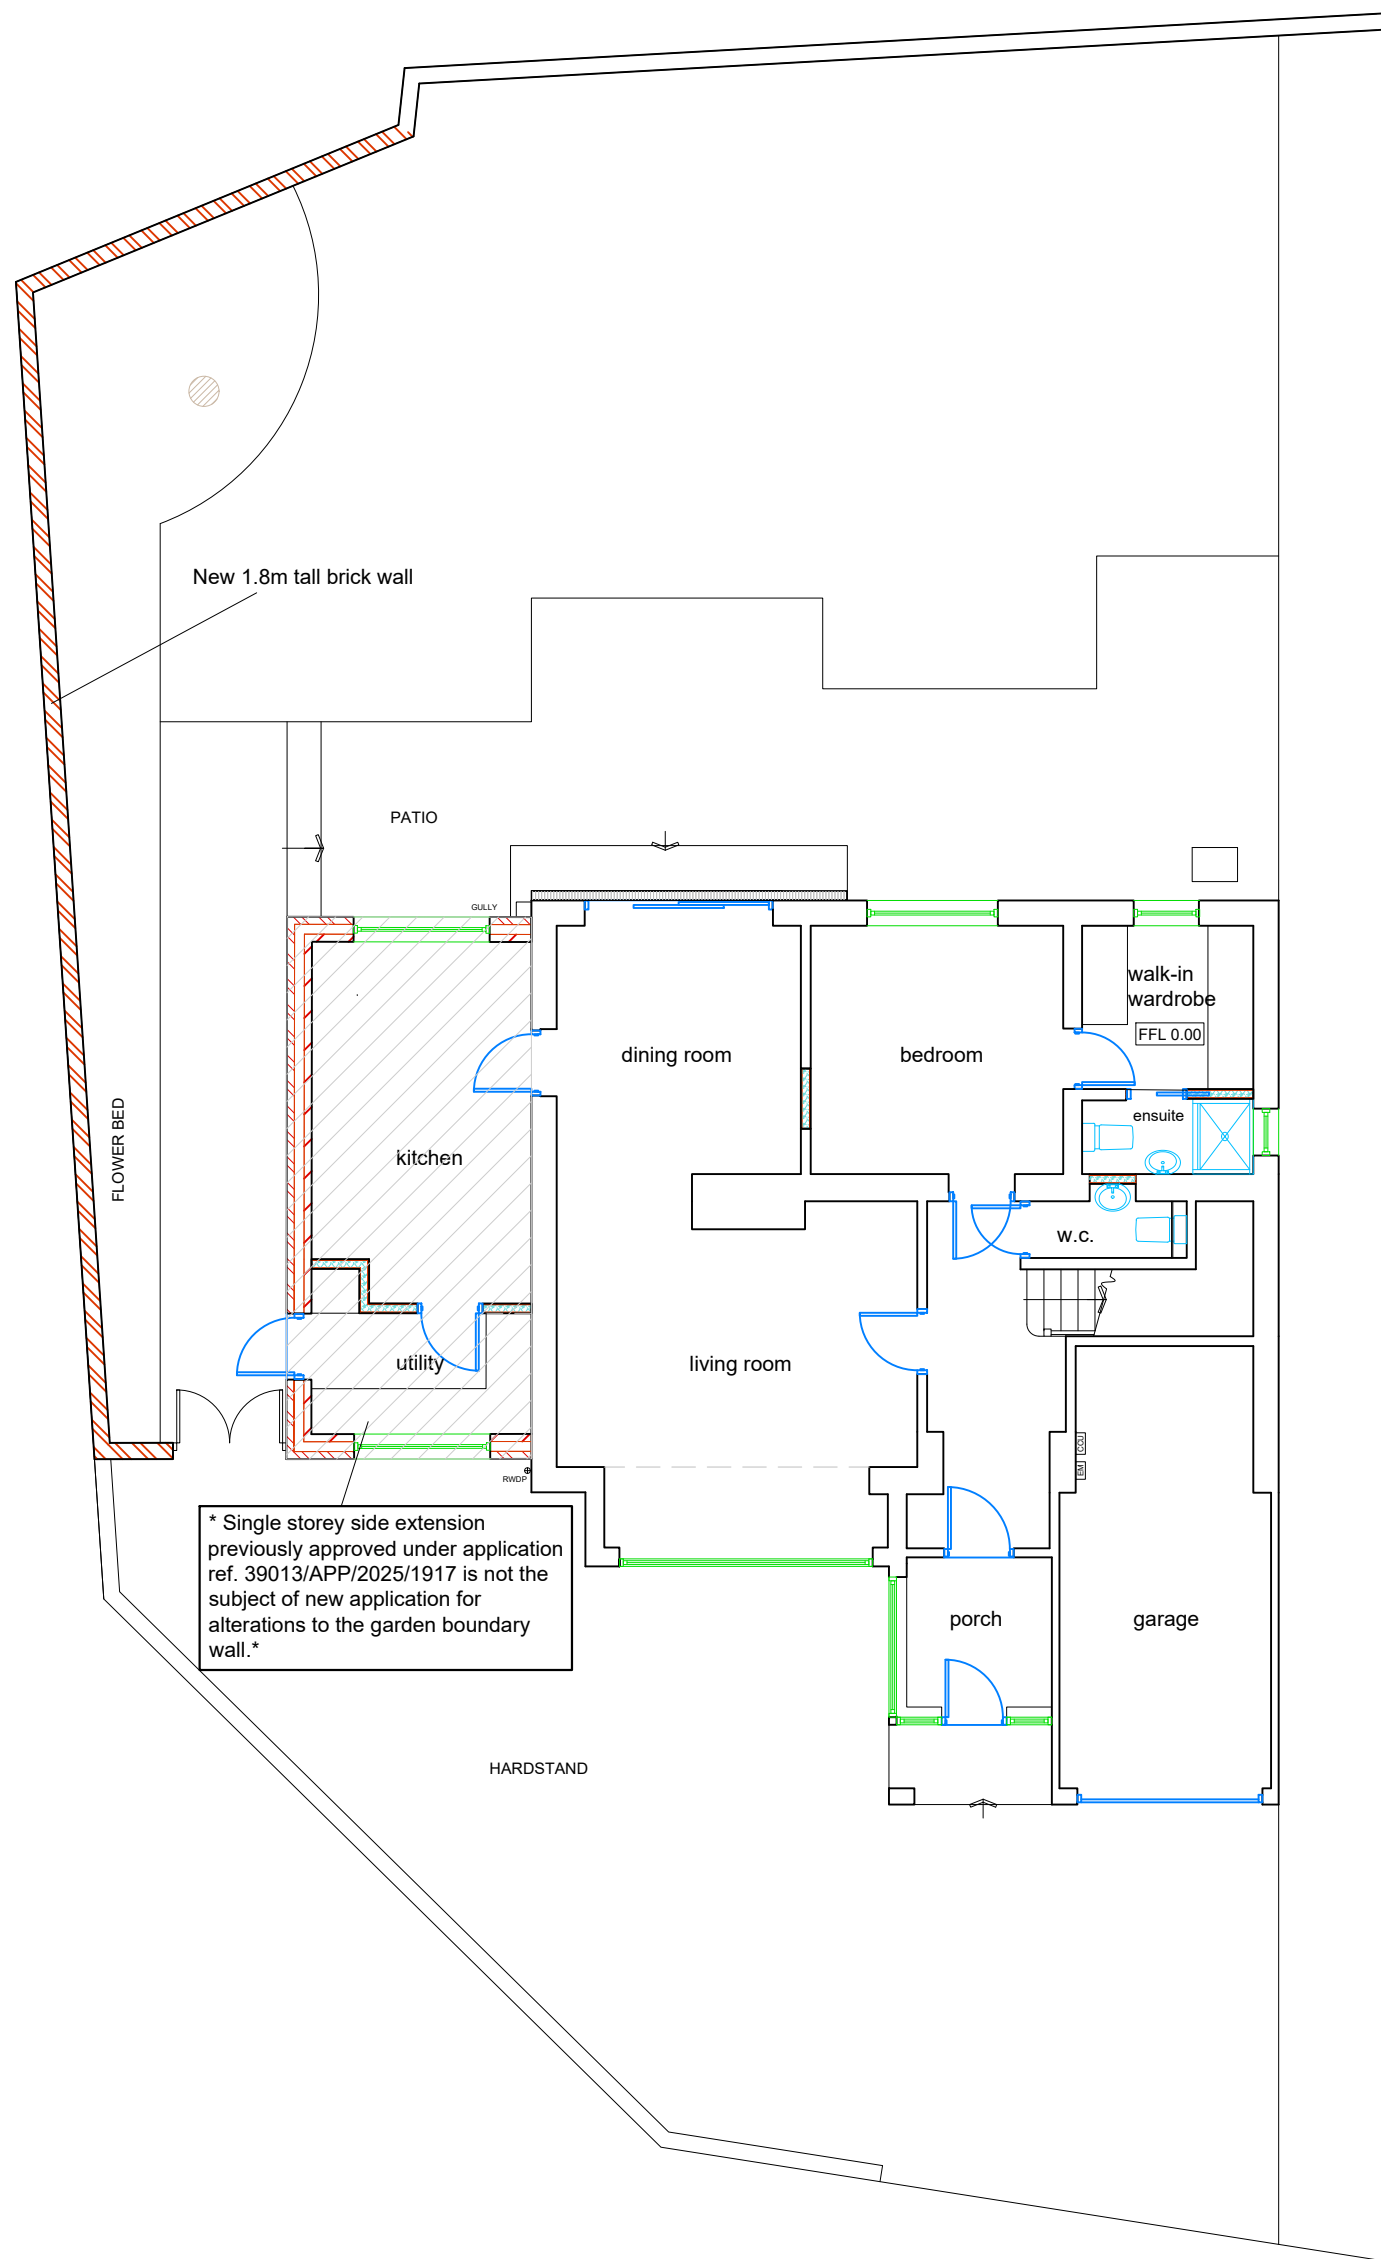

PROPOSED GROUND FLOOR & SITE PLAN 1:100

Notes:  
All dimensions must be checked on site and not scaled from this drawing

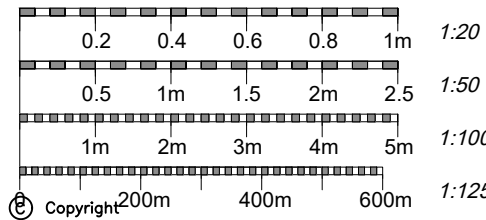

**Simon Hands and Associates**  
Chartered Surveyors & Architects

12 Ruislip Road  
Greenford  
Middlesex UB6 9QN  
Tel 020 8575 5959  
Fax 020 8575 8866  
email: enquiries@shandsassociates.co.uk

Client  
**Mr Kevin Saldanha and  
Mrs Oreen Lobo**

Job Title  
**New Garden Boundary Wall at  
1 ELEANOR GROVE  
ICKENHAM  
UB10 8BH**

Drawing Title  
**PROPOSED PLAN, ELEVATIONS  
AND SECTION**

Scale  
**1:50 1:100**

Paper Size  
**A1**

Date  
**28/4/25**

Drawn By  
**NRH**

Job No	Drg No	Rev
<b>2025057</b>	<b>102</b>	