




FRONT




PART REAR

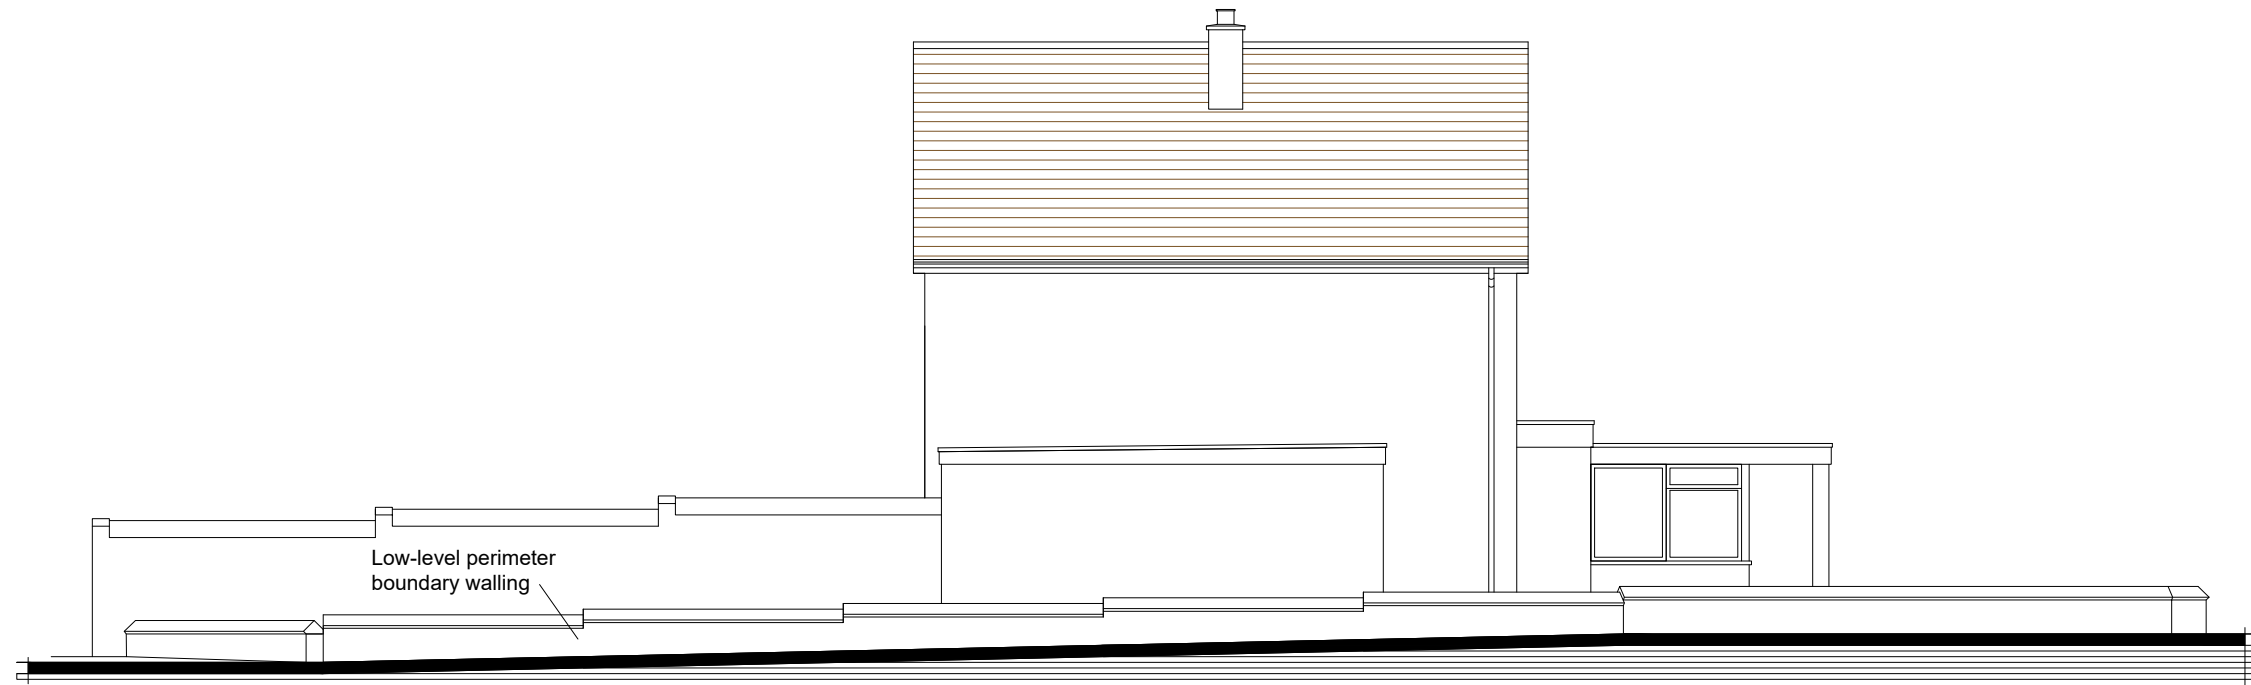

Low-level perimeter
boundary walling


EXISTING SWAKELYS ROAD STREET/SIDE ELEVATION

EXISTING ELEVATIONS 1:100

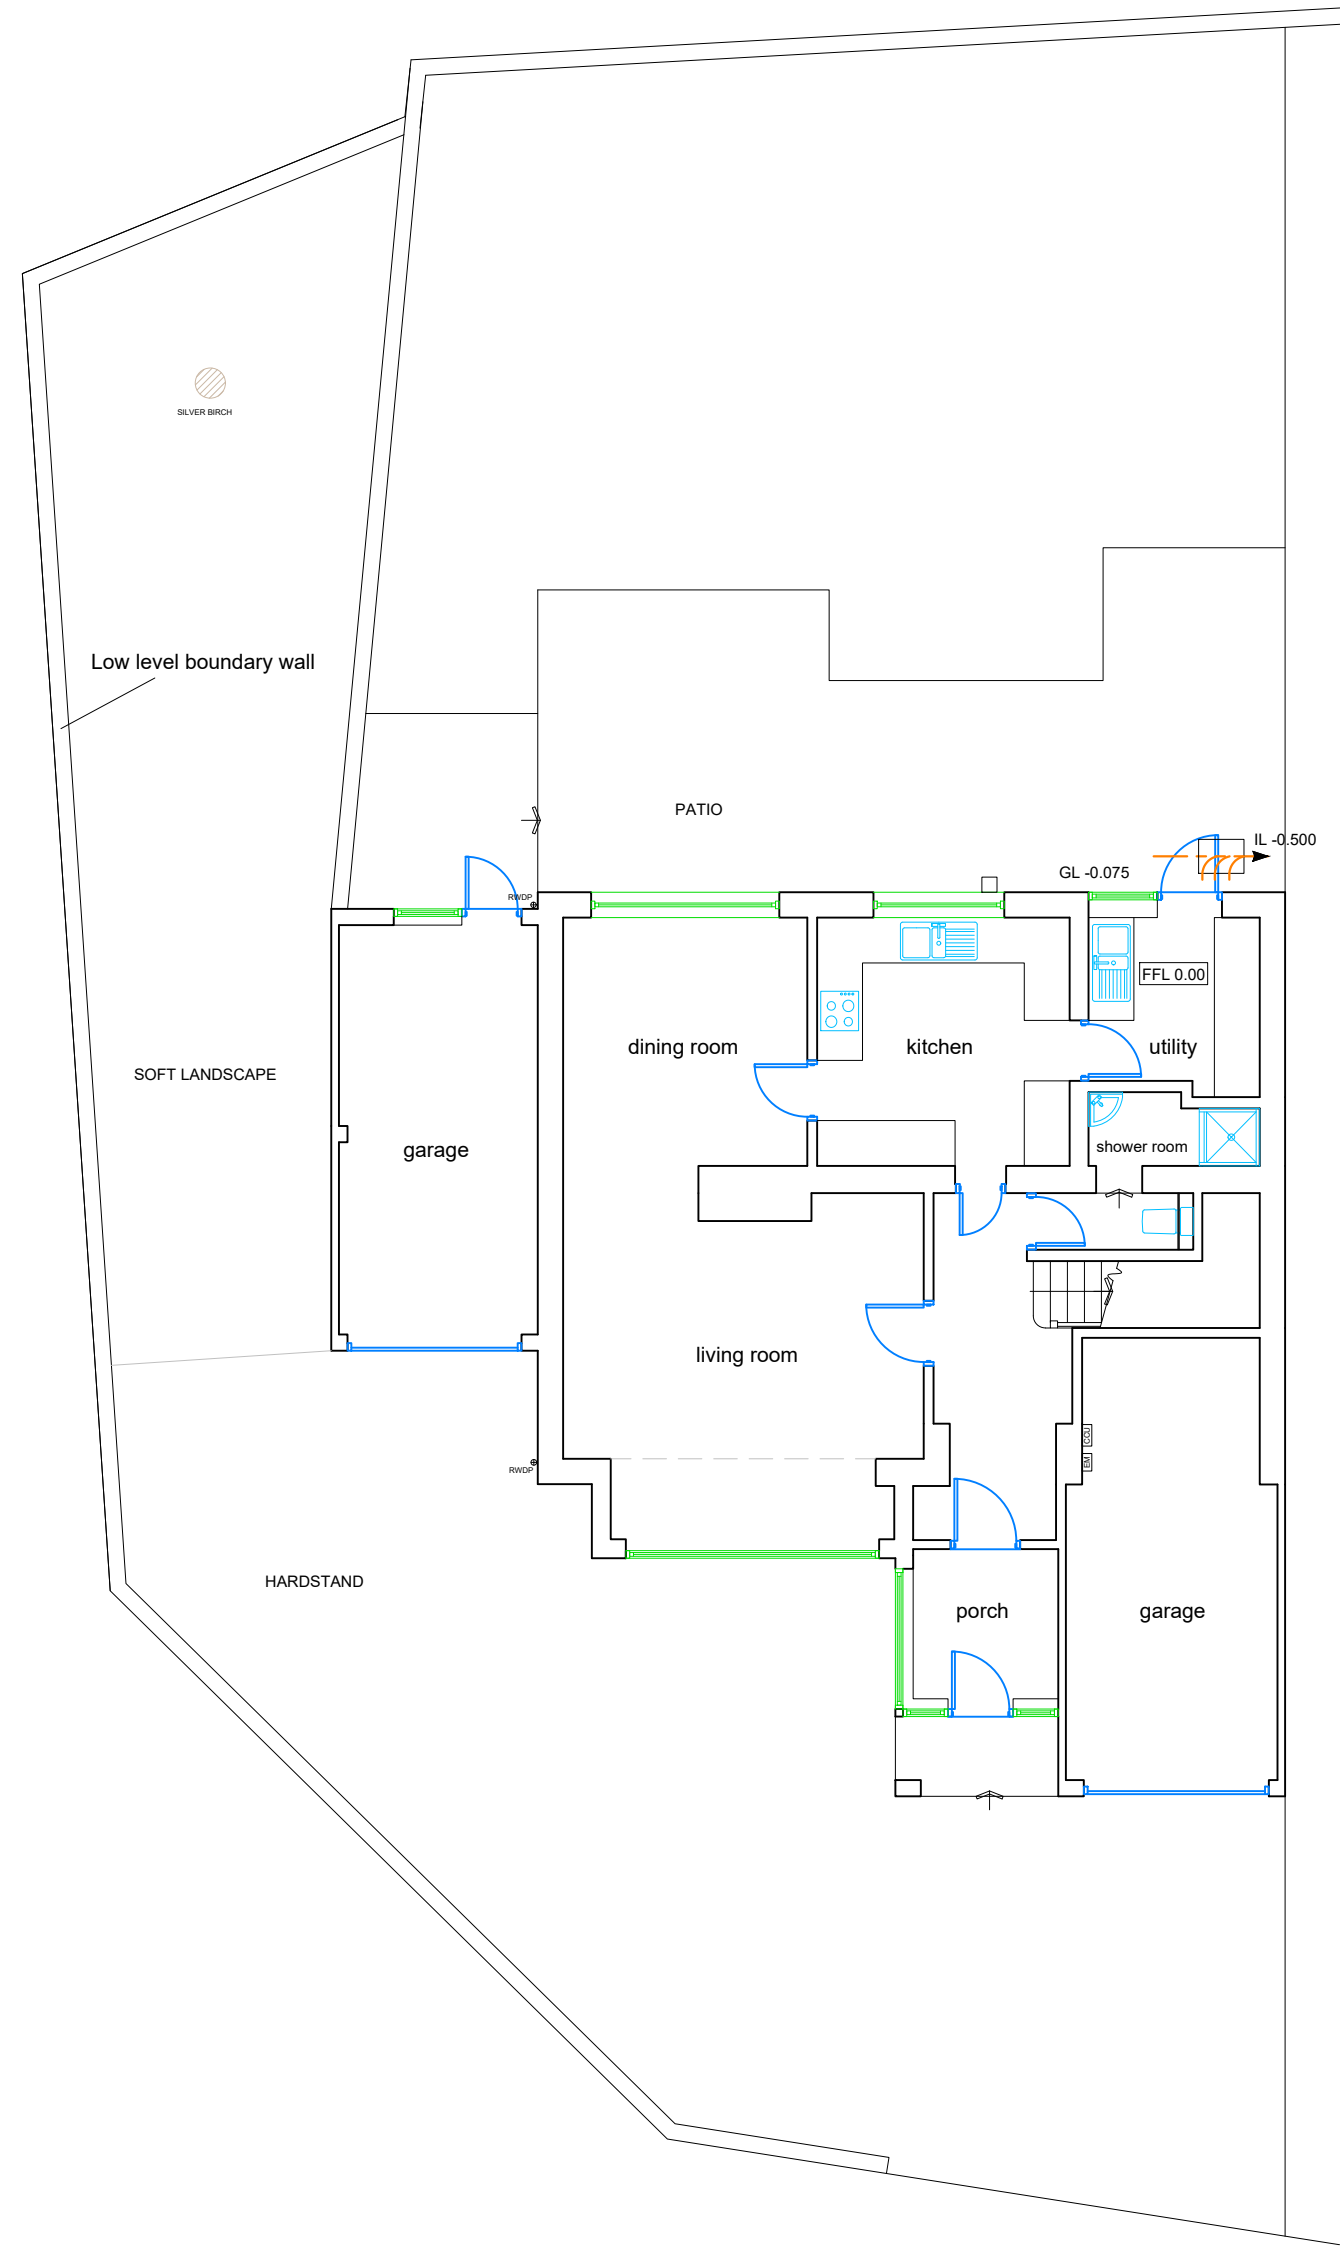

EXISTING GROUND FLOOR & SITE PLAN 1:100

Notes:
All dimensions must be checked on site and not scaled
from this drawing

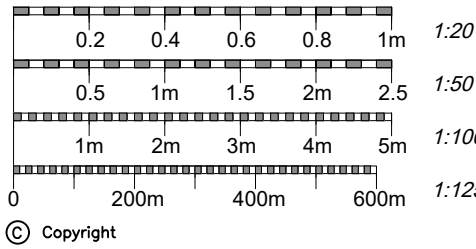

Simon Hands and Associates
Chartered Surveyors & Architects

12 Ruislip Road
Greenford
Middlesex
UB6 9QN
Tel 020 8575 5959
Fax 020 8575 8866
email: enquiries@shandsassociates.co.uk

Client
**Mr Kevin Saldanha and
Mrs Oreen Lobo**

Job Title
**New Garden Boundary Wall at
1 ELEANOR GROVE
ICKENHAM
UB10 8BH**

Drawing Title
**EXISTING PLAN AND
ELEVATIONS**

Scale 1:50 1:100 1:200	Paper Size A1
----------------------------------	-------------------------

Date 28/04/25	Drawn By NRH
-------------------------	------------------------

Job No 2025057	Drg No 101	Rev
--------------------------	----------------------	-----