


Notes:
All dimensions must be checked on site and not scaled from this drawing




FRONT




PART REAR

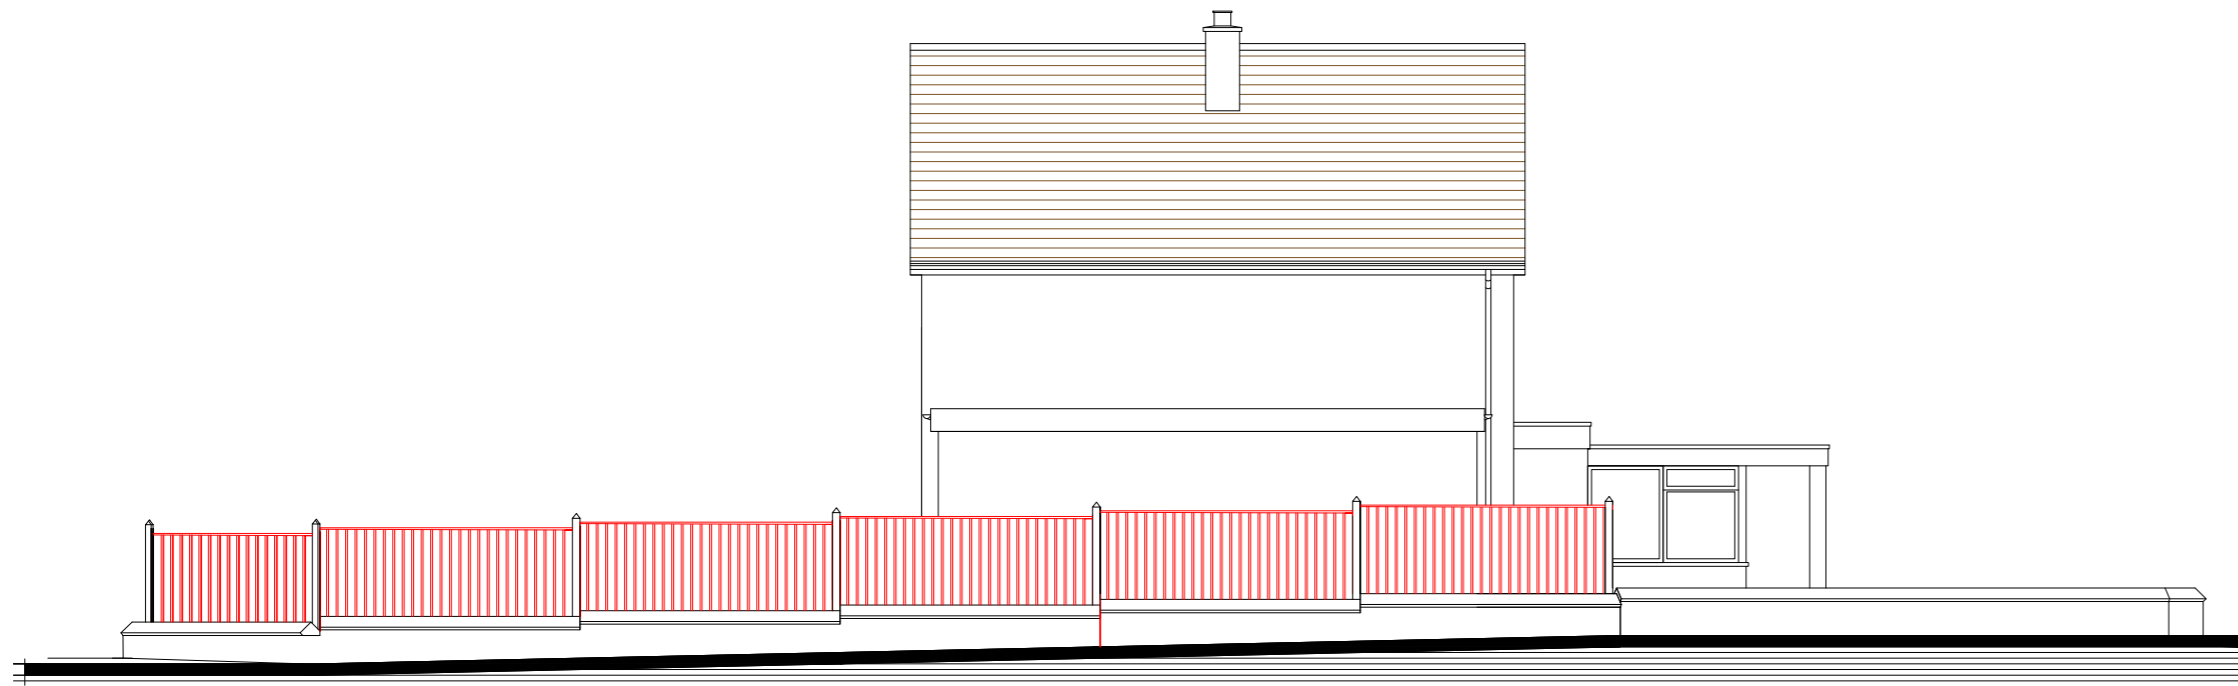

PROPOSED SWAKELYS ROAD STREET/SIDE ELEVATION
PROPOSED ELEVATIONS 1:100

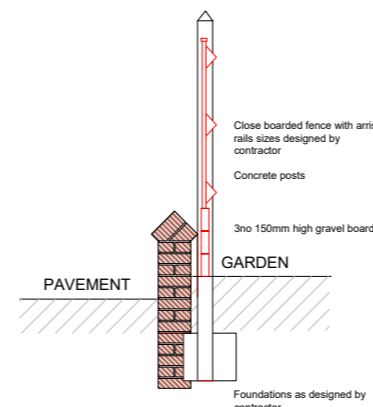


WALL SECTION 1:50

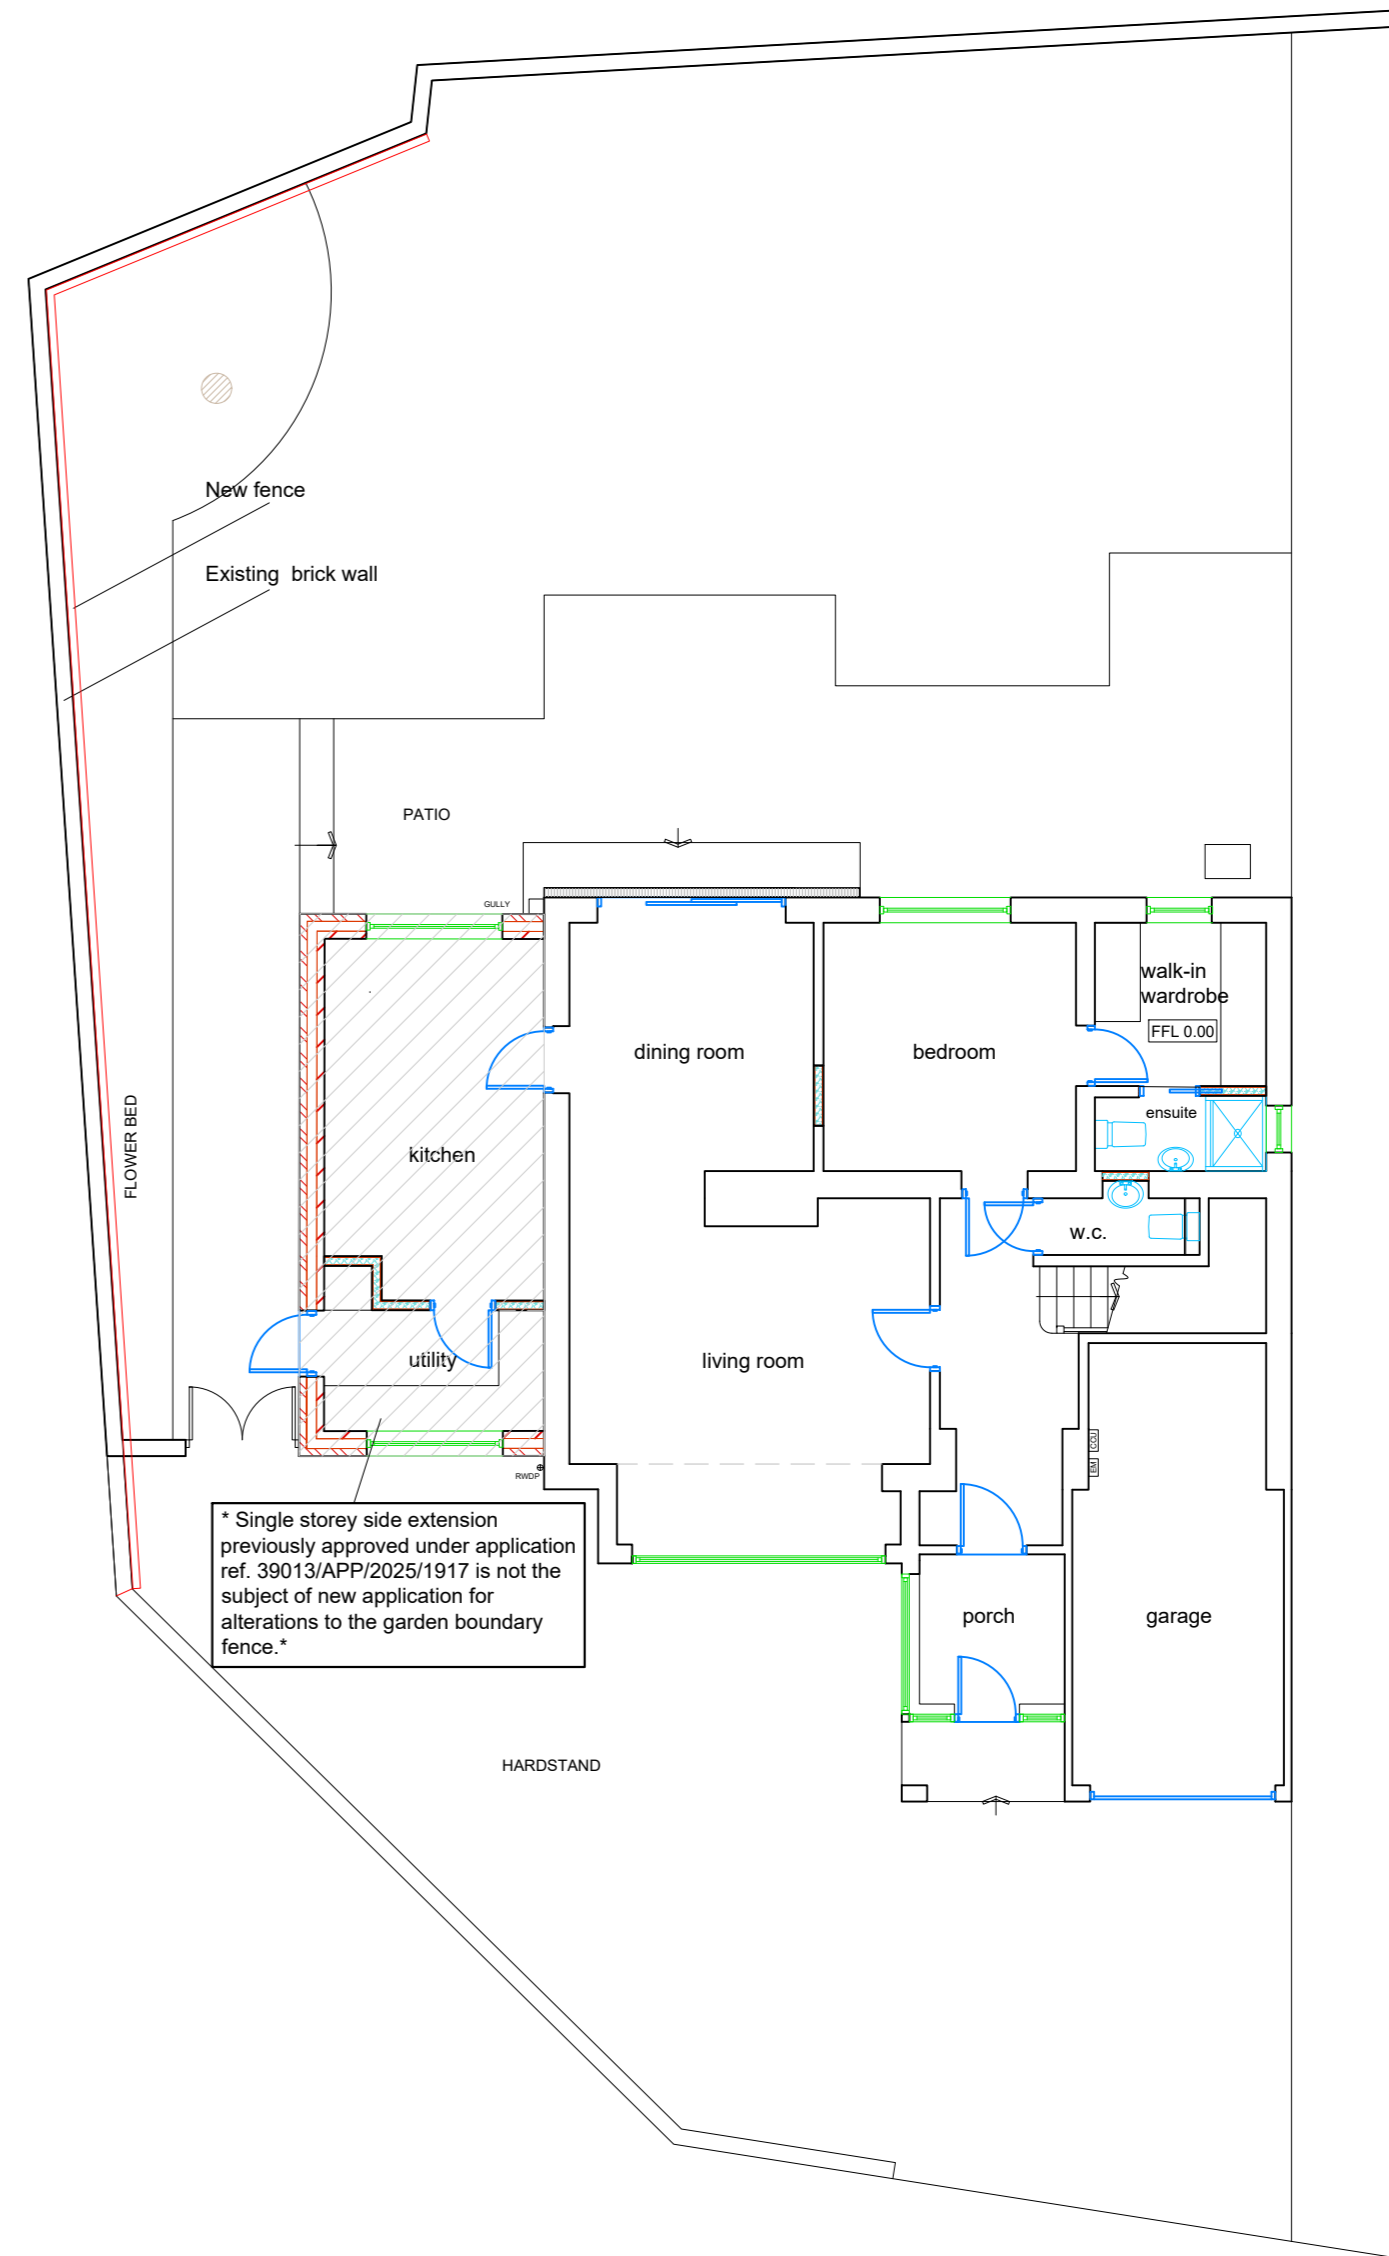

* Single storey side extension previously approved under application ref. 39013/APP/2025/1917 is not the subject of new application for alterations to the garden boundary fence.*

PROPOSED GROUND FLOOR & SITE PLAN 1:100

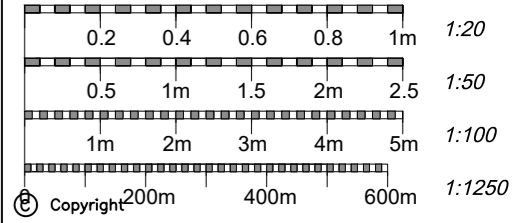

Simon Hands and Associates
Chartered Surveyors & Architects

12 Ruislip Road
Greenford
Middlesex UB6 9QN
Tel 020 8575 5959
Fax 020 8575 8866
email: enquiries@shandsassociates.co.uk

Client
Mr Kevin Saldanha and Mrs Oreen Lobo

Job Title
New Garden Boundary Wall at 1 ELEANOR GROVE ICKENHAM UB10 8BH

Drawing Title
PROPOSED PLAN, ELEVATIONS AND SECTION

Scale
1:50 1:100

Paper Size
A1

Date
19/5/26

Drawn By
cec

Job No 2025057	Drg No 103	Rev A
--------------------------	----------------------	-----------------