





SITE PLAN EXISTING 1:500

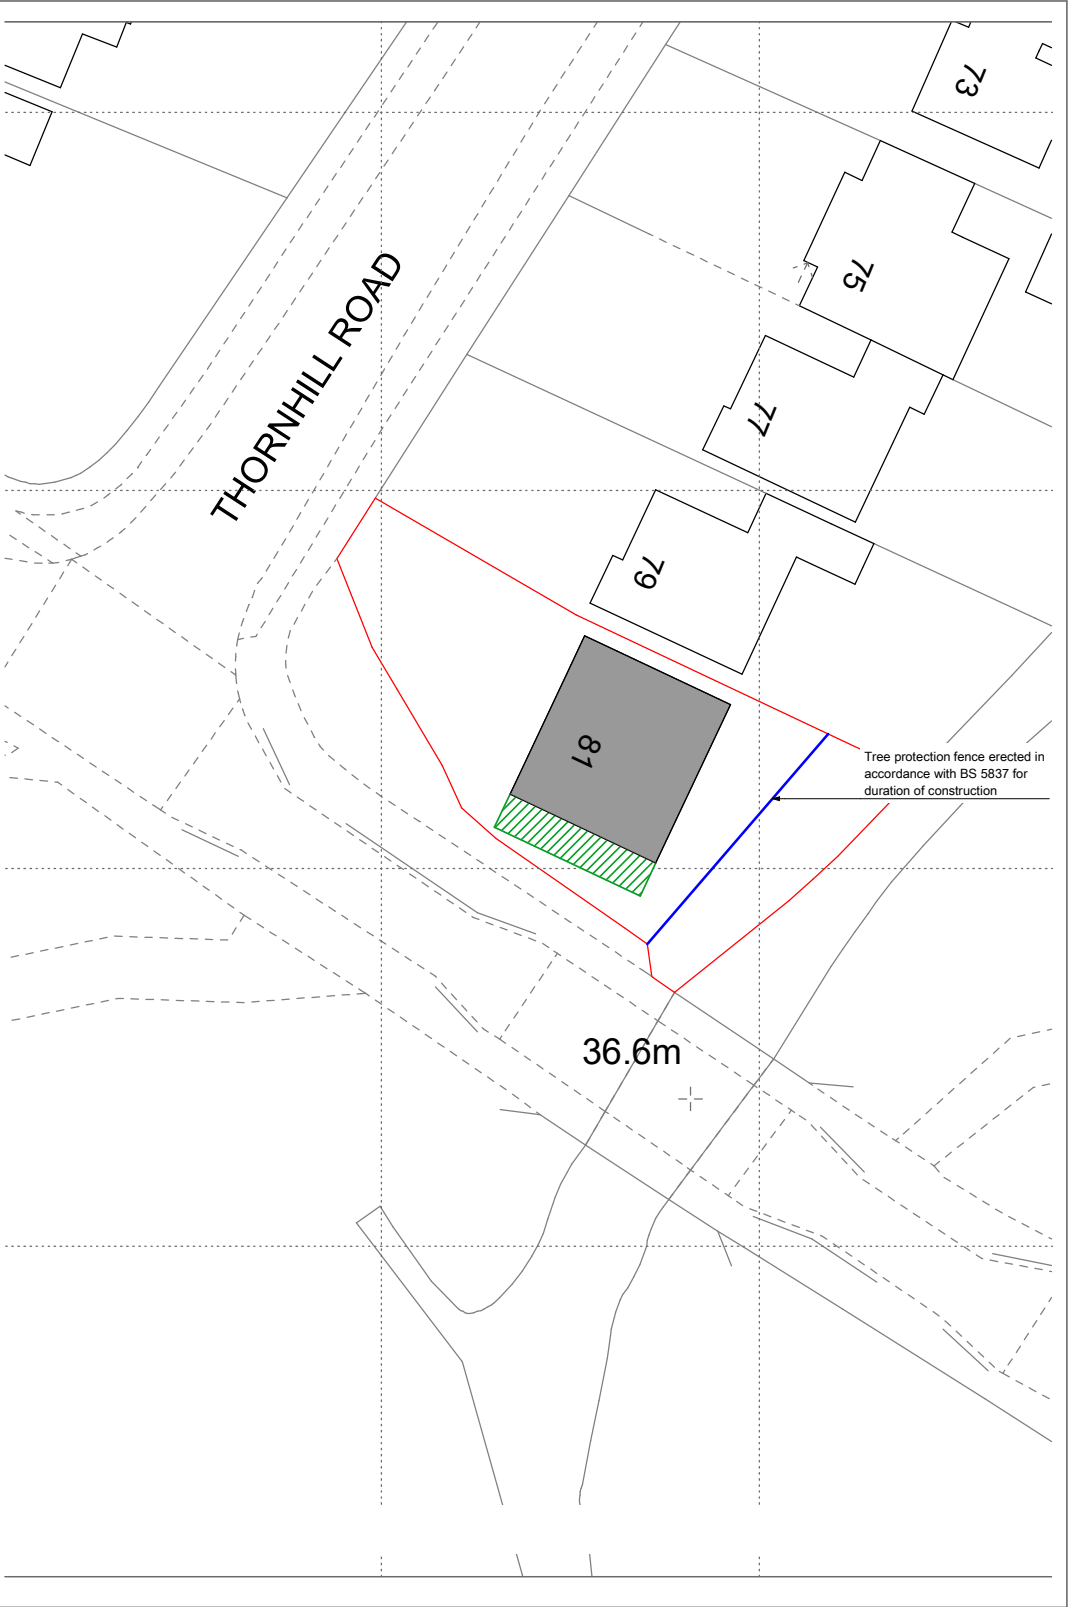



SITE PLAN PROPOSED 1:500

KEY
SITE BOUNDARY
TREE PROTECTION LINE

AREA: 0,0536ha
SITE COVERAGE EXISTING - 23.02%
SITE COVERAGE PROPOSED - 27.83%


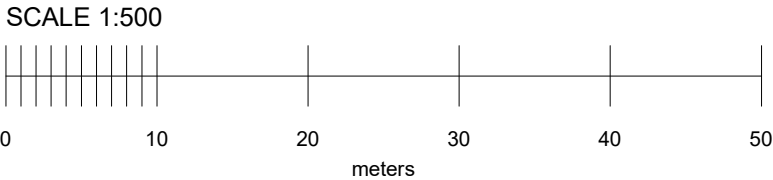


existing
added area

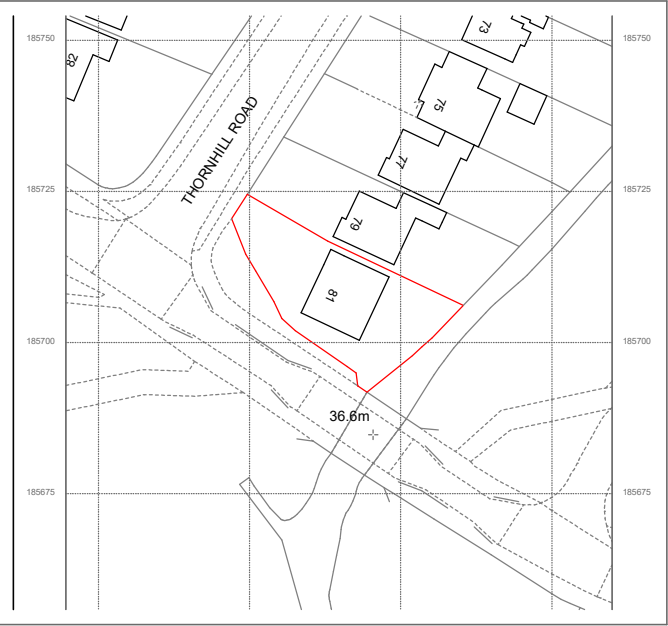 


SITE LOCATION PLAN 1:1250

SCALE 1:1250

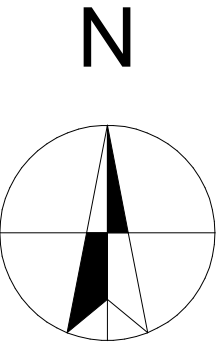 

Protective fencing to be min. 1.5m high and to be erected in accordance with BS 5837 before commencement of works. The fencing shall be retained in position until development is completed. The area within the approved protective fencing shall remain undisturbed during the course of the works and in particular in these areas:
* There shall be no changes in ground levels;
* No materials or plant shall be stored;
* No buildings or temporary buildings shall be erected or stationed.
* No materials or waste shall be burnt; and
* No drain runs or other trenches shall be dug or otherwise created, without the prior written consent of the Local Planning Authority.

BRITISH STANDARD BS 5837:2012

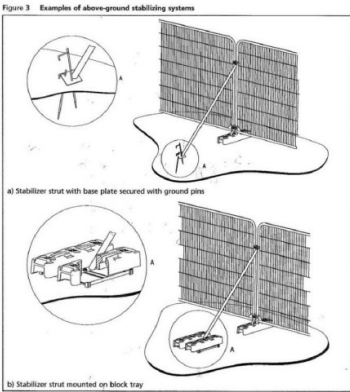

Householder: Mr. Baljit Kudhail			
Job Title Side Extension and Loft Conversion 81 Thornhill Road, Uxbridge, UB10 8SH			
Drawing Title SITE PLAN			
Drawn by A. Pica	Date 25/03/22	Checked by SI	Date 25/03/22
Scale 1:100@A3		Drawing Status Planning	
Drawing number 210300 / 210301		Revision B	

NOTES:
1. DO NOT SCALE FROM THIS DRAWING 2. ALL DIMENSIONS TO BE CHECKED ON SITE PRIOR TO FABRICATION 3. THIS DRAWING SHOULD BE READ IN CONJUNCTION WITH STRUCTURAL ENGINEER'S DRAWINGS (if applicable) 4. THIS DRAWING SHOULD BE READ IN CONJUNCTION WITH SERVICE ENGINEER'S DRAWINGS (if applicable) 5. COPYRIGHT OF THIS DRAWING REMAINS WITH A. PICA 6. ANY DISCREPANCY FOUND BETWEEN THIS DRAWING AND ANY OTHER DOCUMENTS MUST BE REPORTED IMMEDIATELY BY THE CONTRACTOR

REVISION HISTORY CODE DATE