


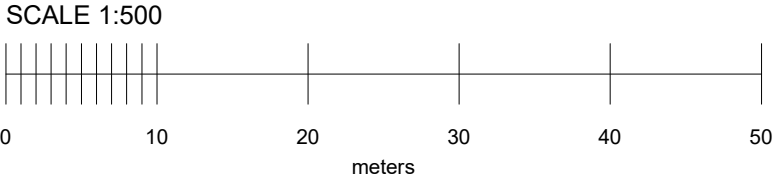

SITE PLAN EXISTING 1:500


KEY SITE BOUNDARY

AREA: 0,0536ha
SITE COVERAGE EXISTING - 23.02%
SITE COVERAGE PROPOSED - 27.83%





SITE PLAN PROPOSED 1:500

existing
added area

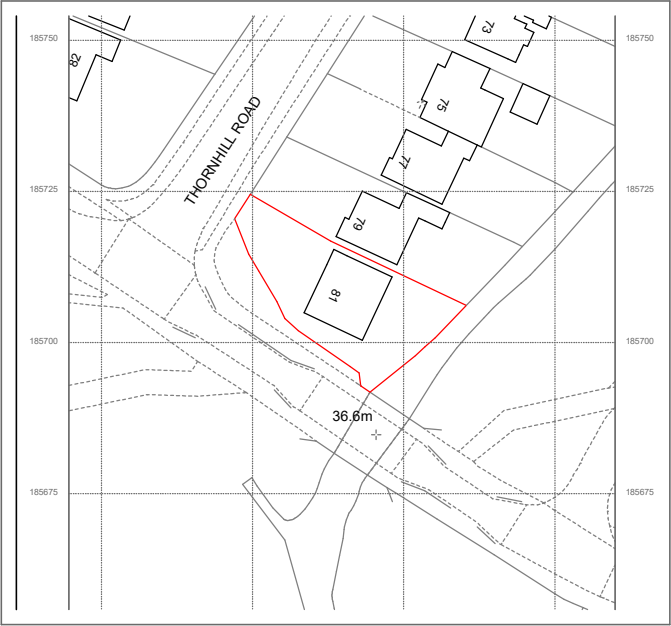

SITE LOCATION PLAN 1:1250

 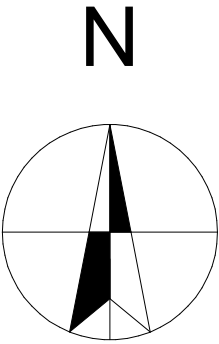

Householder: Mr. Baljit Kudhail			
Job Title Side Extension and Loft Conversion 81 Thornhill Road, Uxbridge, UB10 8SH			
Drawing Title SITE PLAN			
Drawn by	Date	Checked by	Date
A. Pica	10/05/21	SI	10/05/21
Scale 1:100@A3		Drawing Status Planning	
Drawing number		Revision	
210300 / 210301		A	

NOTES:
1. DO NOT SCALE FROM THIS DRAWING 2. ALL DIMENSIONS TO BE CHECKED ON SITE PRIOR TO FABRICATION 3. THIS DRAWING SHOULD BE READ IN CONJUNCTION WITH STRUCTURAL ENGINEER'S DRAWINGS (if applicable) 4. THIS DRAWING SHOULD BE READ IN CONJUNCTION WITH SERVICE ENGINEER'S DRAWINGS (if applicable) 5. COPYRIGHT OF THIS DRAWING REMAINS WITH A. PICA 6. ANY DISCREPANCY FOUND BETWEEN THIS DRAWING AND ANY OTHER DOCUMENTS MUST BE REPORTED IMMEDIATELY BY THE CONTRACTOR

REVISION HISTORY CODE DATE