



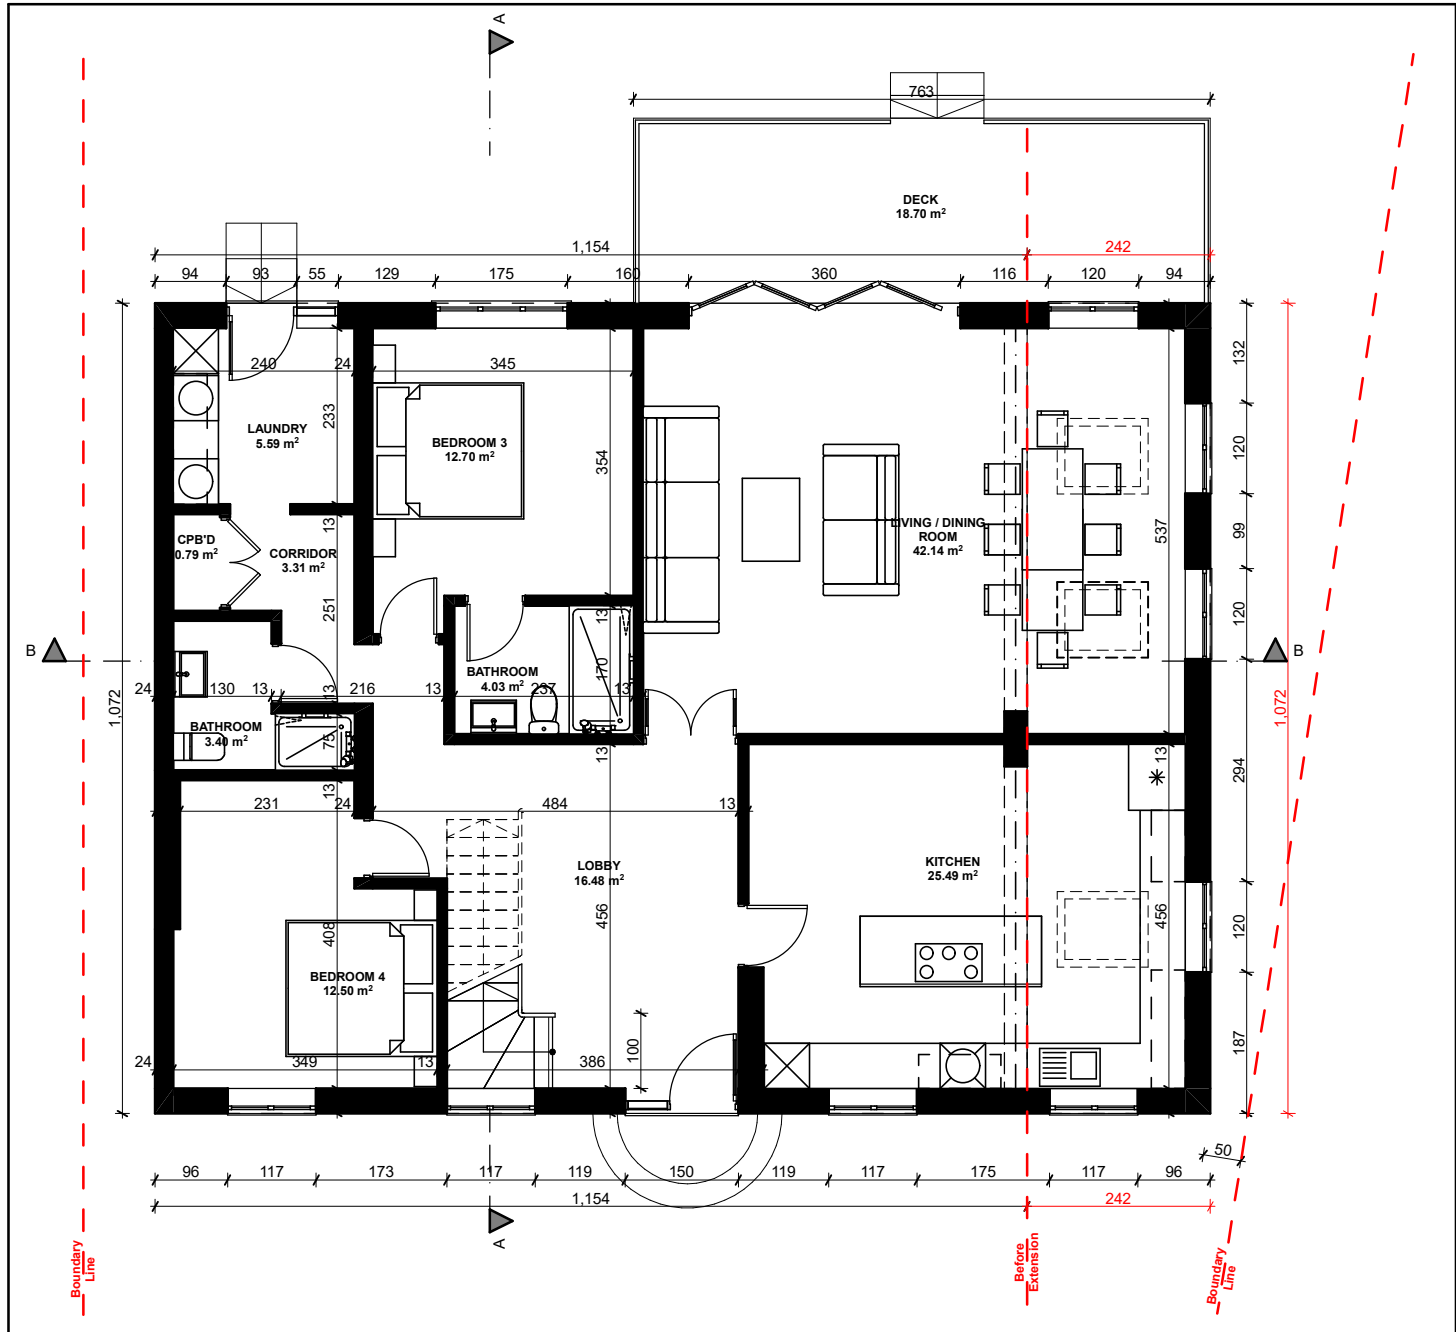

GROUND FLOOR

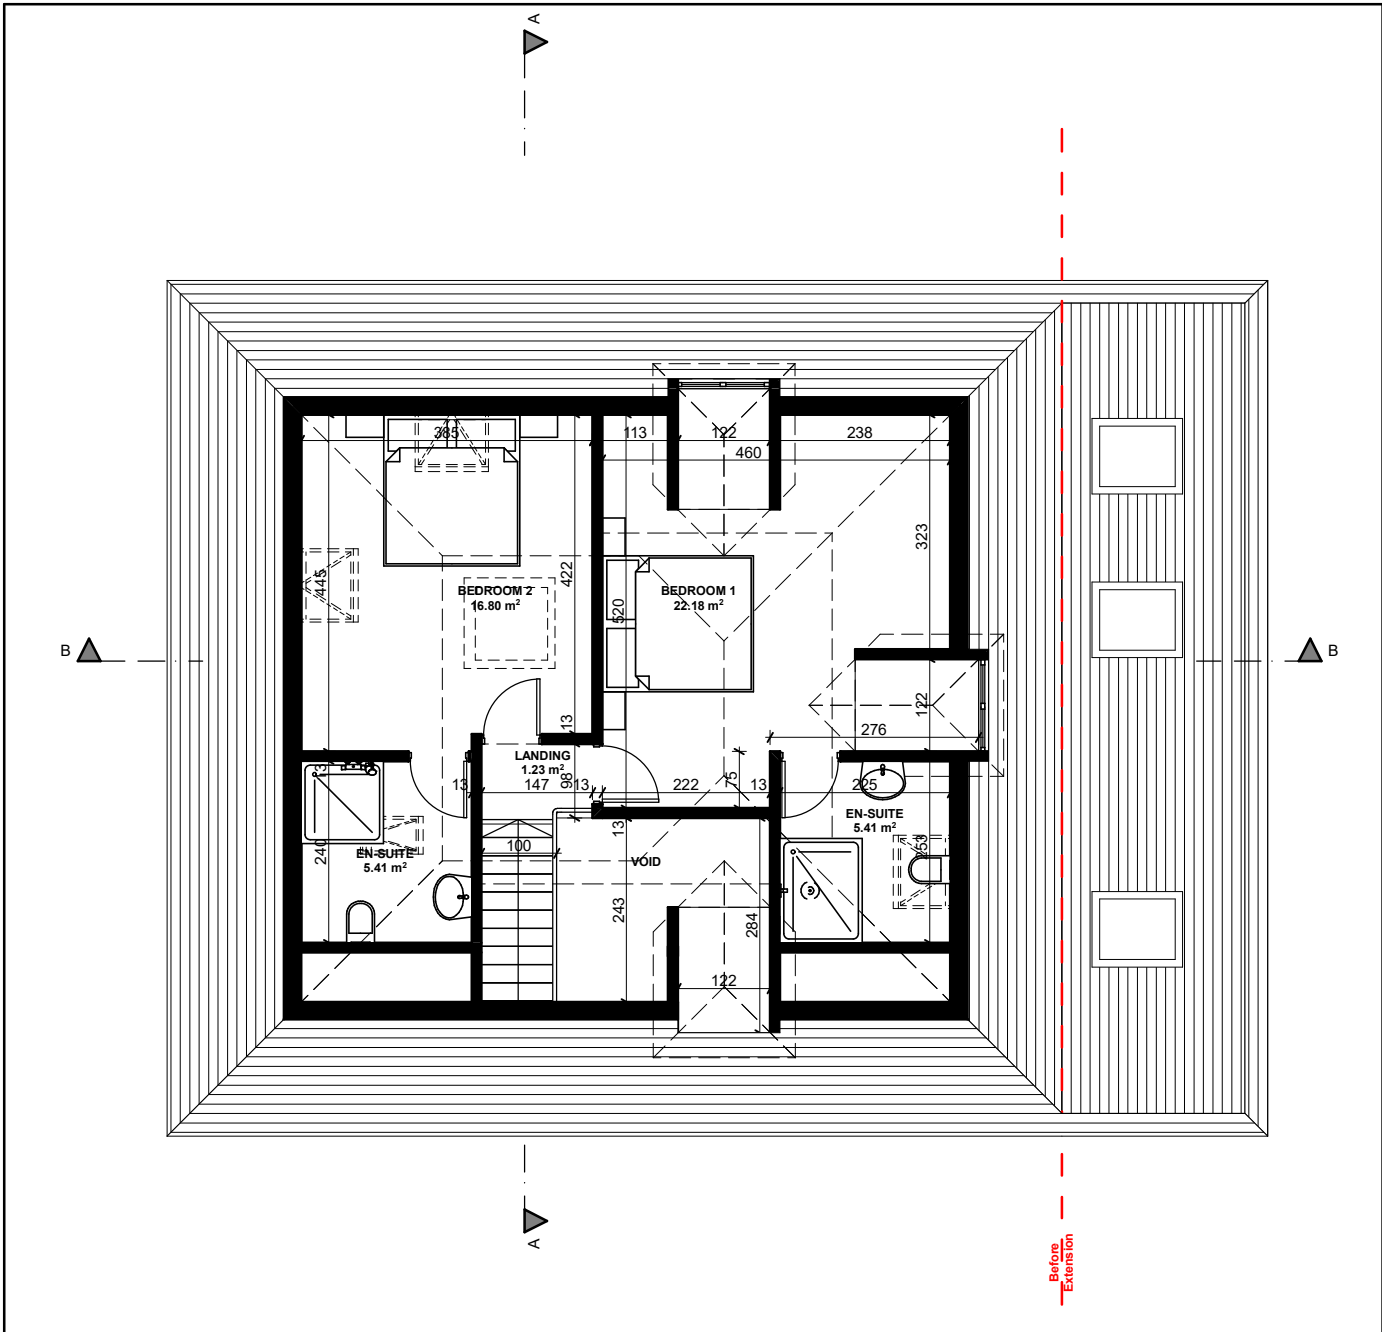


FIRST FLOOR

NOTES:  
1. DO NOT SCALE FROM THIS DRAWING 2. ALL DIMENSIONS TO BE CHECKED ON SITE PRIOR TO FABRICATION 3. THIS DRAWING SHOULD BE READ IN CONJUNCTION WITH STRUCTURAL ENGINEER'S DRAWINGS (if applicable) 4. THIS DRAWING SHOULD BE READ IN CONJUNCTION WITH SERVICE ENGINEER'S DRAWINGS (if applicable) 5. COPYRIGHT OF THIS DRAWING REMAINS WITH A. PICA 6. ANY DISCREPANCY FOUND BETWEEN THIS DRAWING AND ANY OTHER DOCUMENTS MUST BE REPORTED IMMEDIATELY BY THE CONTRACTOR



| REVISION HISTORY | CODE | DATE | Drawing number | Revision |
|------------------|------|------|----------------|----------|
|                  |      |      | 210306         | B        |

|                |                                          |                |          |
|----------------|------------------------------------------|----------------|----------|
| Householder:   | Mr. Baljit Kudhail                       |                |          |
| Job Title      | Side Extension<br>and<br>Loft Conversion |                |          |
|                | 81 Thornhill Road, Uxbridge, UB10 8SH    |                |          |
| Drawing Title  | GROUND & FIRST FLOOR PLANS<br>PROPOSED   |                |          |
| Drawn by       | Date                                     | Checked by     | Date     |
| A. Pica        | 18/07/21                                 | SI             | 18/07/21 |
| Scale          | 1:100@A3                                 | Drawing Status | Planning |
| Drawing number | 210306                                   | Revision       | B        |

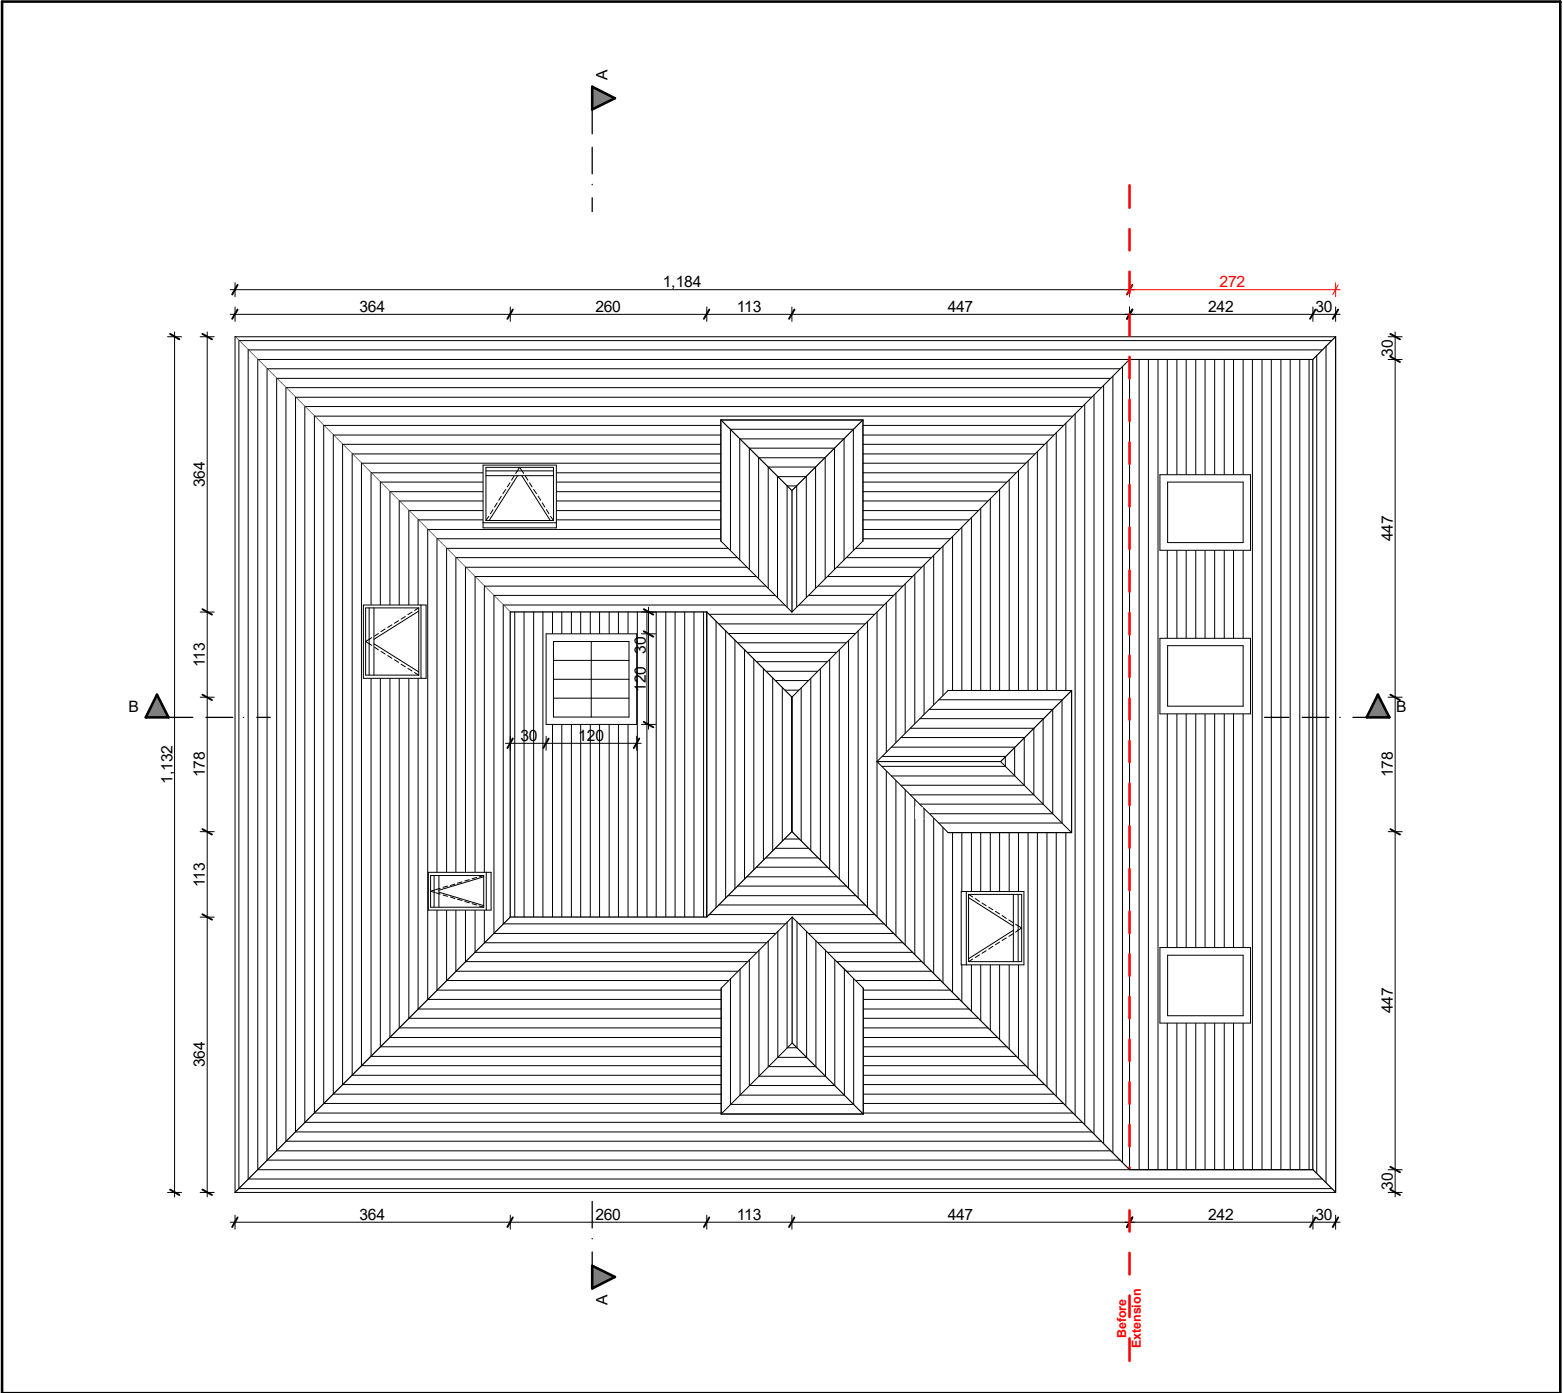


ROOF PLAN

NOTES:  
1. DO NOT SCALE FROM THIS DRAWING 2. ALL DIMENSIONS TO BE CHECKED ON SITE PRIOR TO FABRICATION 3. THIS DRAWING SHOULD BE READ IN CONJUNCTION WITH STRUCTURAL ENGINEER'S DRAWINGS (if applicable) 4. THIS DRAWING SHOULD BE READ IN CONJUNCTION WITH SERVICE ENGINEER'S DRAWINGS (if applicable) 5. COPYRIGHT OF THIS DRAWING REMAINS WITH A. PICA 6. ANY DISCREPANCY FOUND BETWEEN THIS DRAWING AND ANY OTHER DOCUMENTS MUST BE REPORTED IMMEDIATELY BY THE CONTRACTOR



REVISION HISTORY CODE DATE

|                                       |                |            |          |
|---------------------------------------|----------------|------------|----------|
| Householder:                          |                |            |          |
| Mr. Baljit Kudhail                    |                |            |          |
| Job Title                             |                |            |          |
| Side Extension and Loft Conversion    |                |            |          |
| 81 Thornhill Road, Uxbridge, UB10 8SH |                |            |          |
| Drawing Title                         |                |            |          |
| ROOF PLAN PROPOSED                    |                |            |          |
| Drawn by                              | Date           | Checked by | Date     |
| A. Pica                               | 18/07/21       | SI         | 18/07/21 |
| Scale                                 | Drawing Status |            |          |
| 1:100@A3                              | Planning       |            |          |
| Drawing number                        | Revision       |            |          |
| 210307                                | B              |            |          |

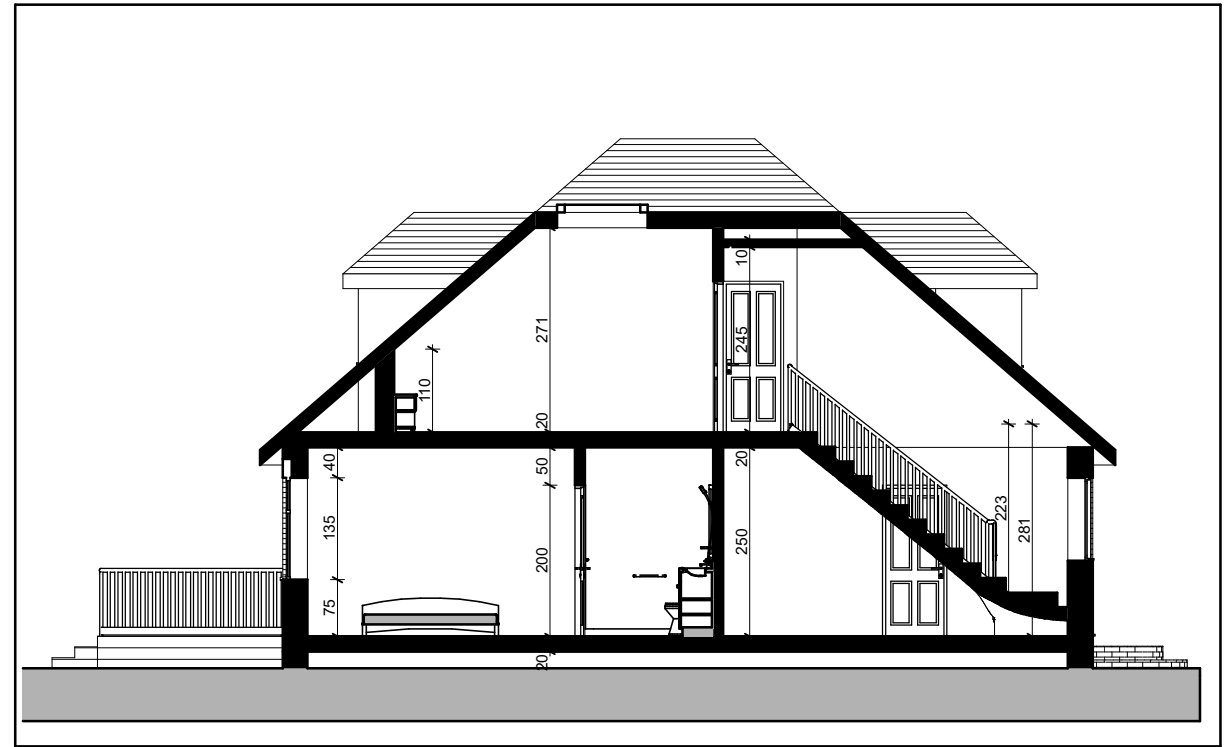


SECTION A-A




SECTION B-B

NOTES:  
1. DO NOT SCALE FROM THIS DRAWING 2. ALL DIMENSIONS TO BE CHECKED ON SITE PRIOR TO FABRICATION 3. THIS DRAWING SHOULD BE READ IN CONJUNCTION WITH STRUCTURAL ENGINEER'S DRAWINGS (if applicable) 4. THIS DRAWING SHOULD BE READ IN CONJUNCTION WITH SERVICE ENGINEER'S DRAWINGS (if applicable) 5. COPYRIGHT OF THIS DRAWING REMAINS WITH A. PICA 6. ANY DISCREPANCY FOUND BETWEEN THIS DRAWING AND ANY OTHER DOCUMENTS MUST BE REPORTED IMMEDIATELY BY THE CONTRACTOR

 


REVISION HISTORY CODE DATE


|                                       |          |                |          |
|---------------------------------------|----------|----------------|----------|
| Householder:                          |          |                |          |
| Mr. Baljit Kudhail                    |          |                |          |
| Job Title                             |          |                |          |
| Side Extension and Loft Conversion    |          |                |          |
| 81 Thornhill Road, Uxbridge, UB10 8SH |          |                |          |
| Drawing Title                         |          |                |          |
| SECTIONS PROPOSED                     |          |                |          |
| Drawn by                              | Date     | Checked by     | Date     |
| A. Pica                               | 18/07/21 | SI             | 18/07/21 |
| Scale                                 |          | Drawing Status |          |
| 1:100@A3                              |          | Planning       |          |
| Drawing number                        |          | Revision       |          |
| 210308                                |          | B              |          |

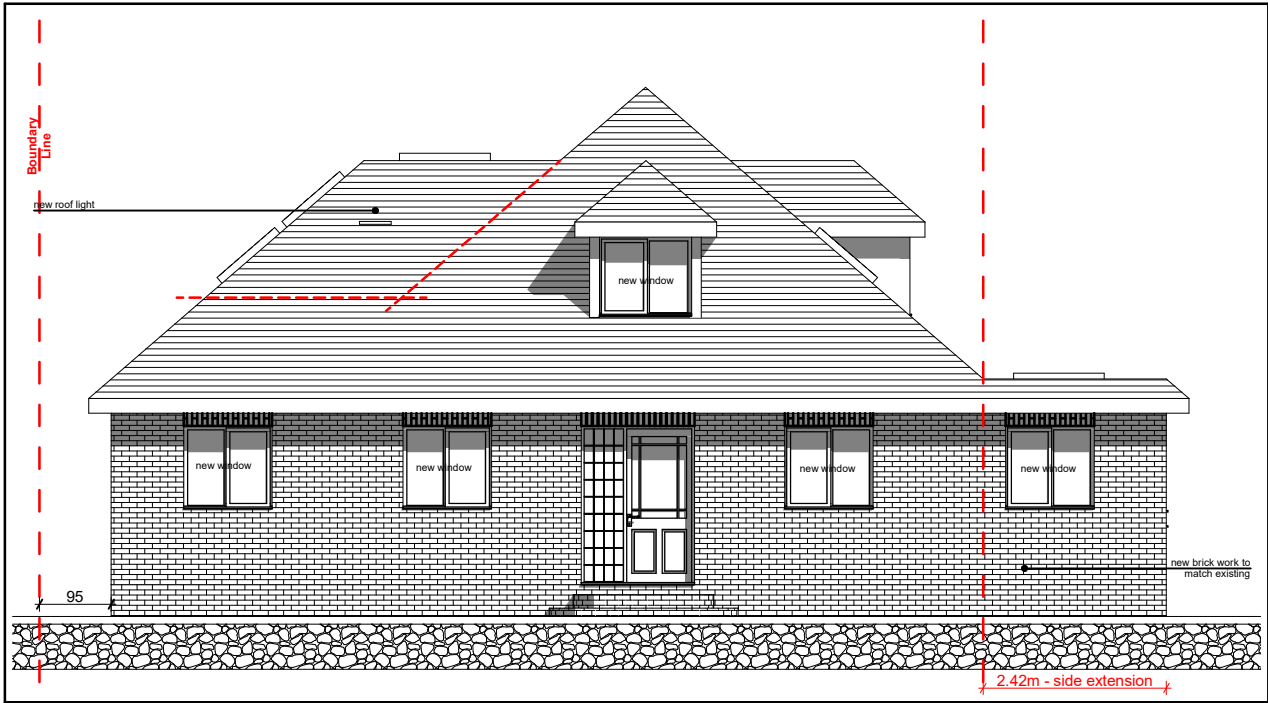

FRONT ELEVATION

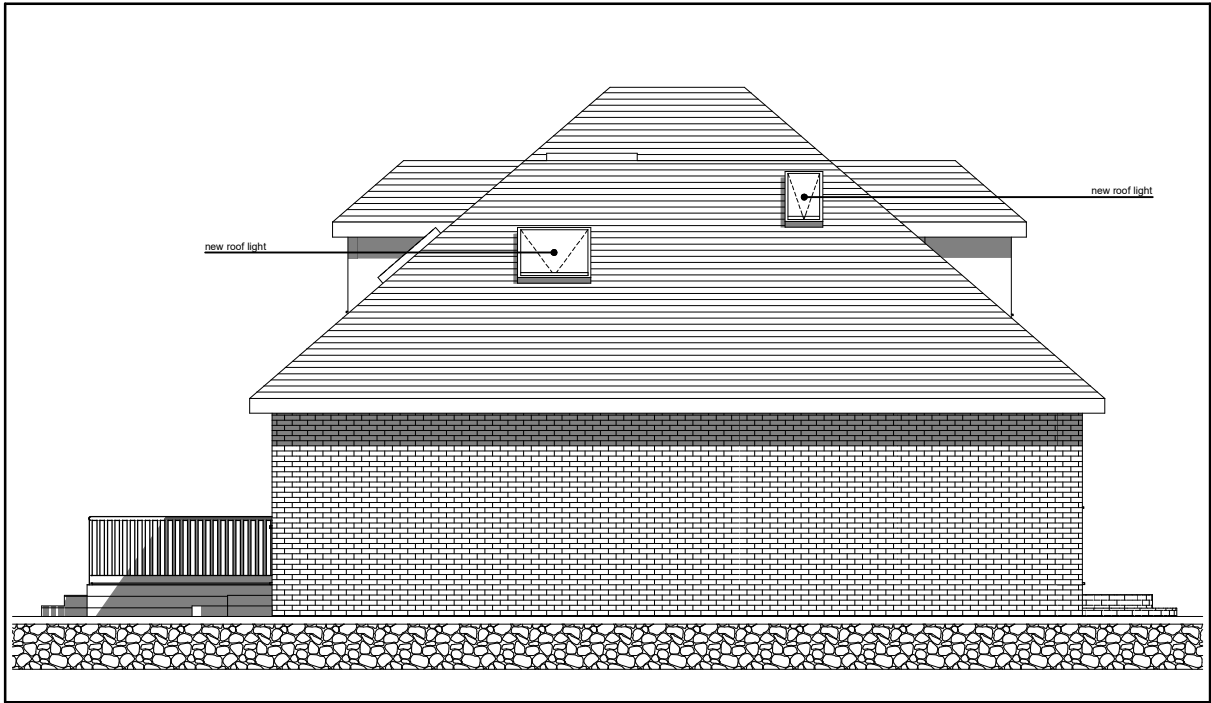

SIDE ELEVATION

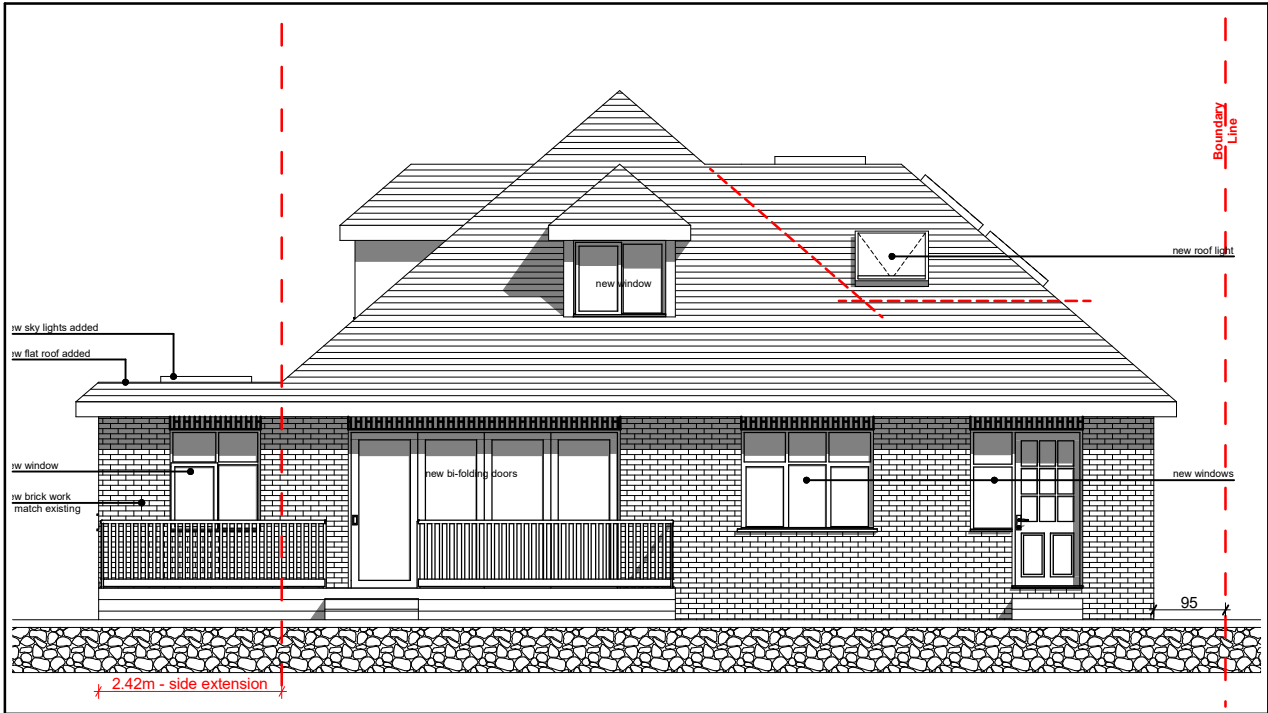

REAR ELEVATION



SIDE ELEVATION

NOTES:  
1. DO NOT SCALE FROM THIS DRAWING 2. ALL DIMENSIONS TO BE CHECKED ON SITE PRIOR TO FABRICATION 3. THIS DRAWING SHOULD BE READ IN CONJUNCTION WITH STRUCTURAL ENGINEER'S DRAWINGS (if applicable) 4. THIS DRAWING SHOULD BE READ IN CONJUNCTION WITH SERVICE ENGINEER'S DRAWINGS (if applicable) 5. COPYRIGHT OF THIS DRAWING REMAINS WITH A. PICA 6. ANY DISCREPANCY FOUND BETWEEN THIS DRAWING AND ANY OTHER DOCUMENTS MUST BE REPORTED IMMEDIATELY BY THE CONTRACTOR



REVISION HISTORY CODE DATE

|                                       |          |                |          |
|---------------------------------------|----------|----------------|----------|
| Householder:                          |          |                |          |
| Mr. Baljit Kudhail                    |          |                |          |
| Job Title                             |          |                |          |
| Side Extension and Loft Conversion    |          |                |          |
| 81 Thornhill Road, Uxbridge, UB10 8SH |          |                |          |
| Drawing Title                         |          |                |          |
| ELEVATIONS PROPOSED                   |          |                |          |
| Drawn by                              | Date     | Checked by     | Date     |
| A. Pica                               | 18/07/21 | SI             | 18/07/21 |
| Scale                                 |          | Drawing Status |          |
| 1:100@A3                              |          | Planning       |          |
| Drawing number                        |          | Revision       |          |
| 210309                                |          | B              |          |