



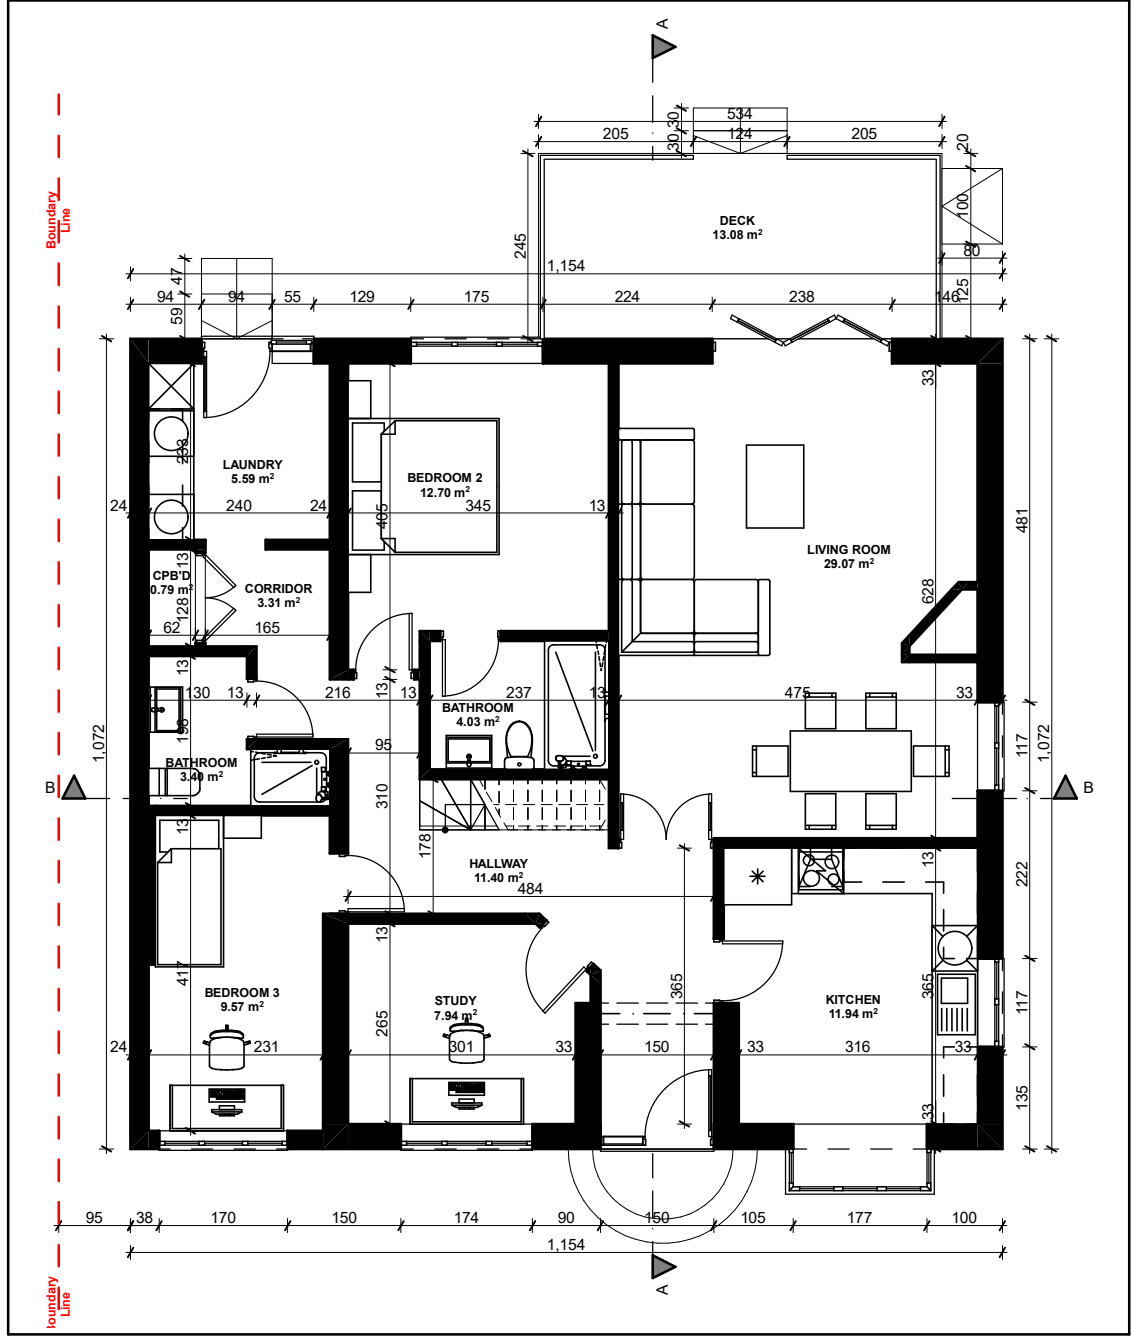

GROUND FLOOR

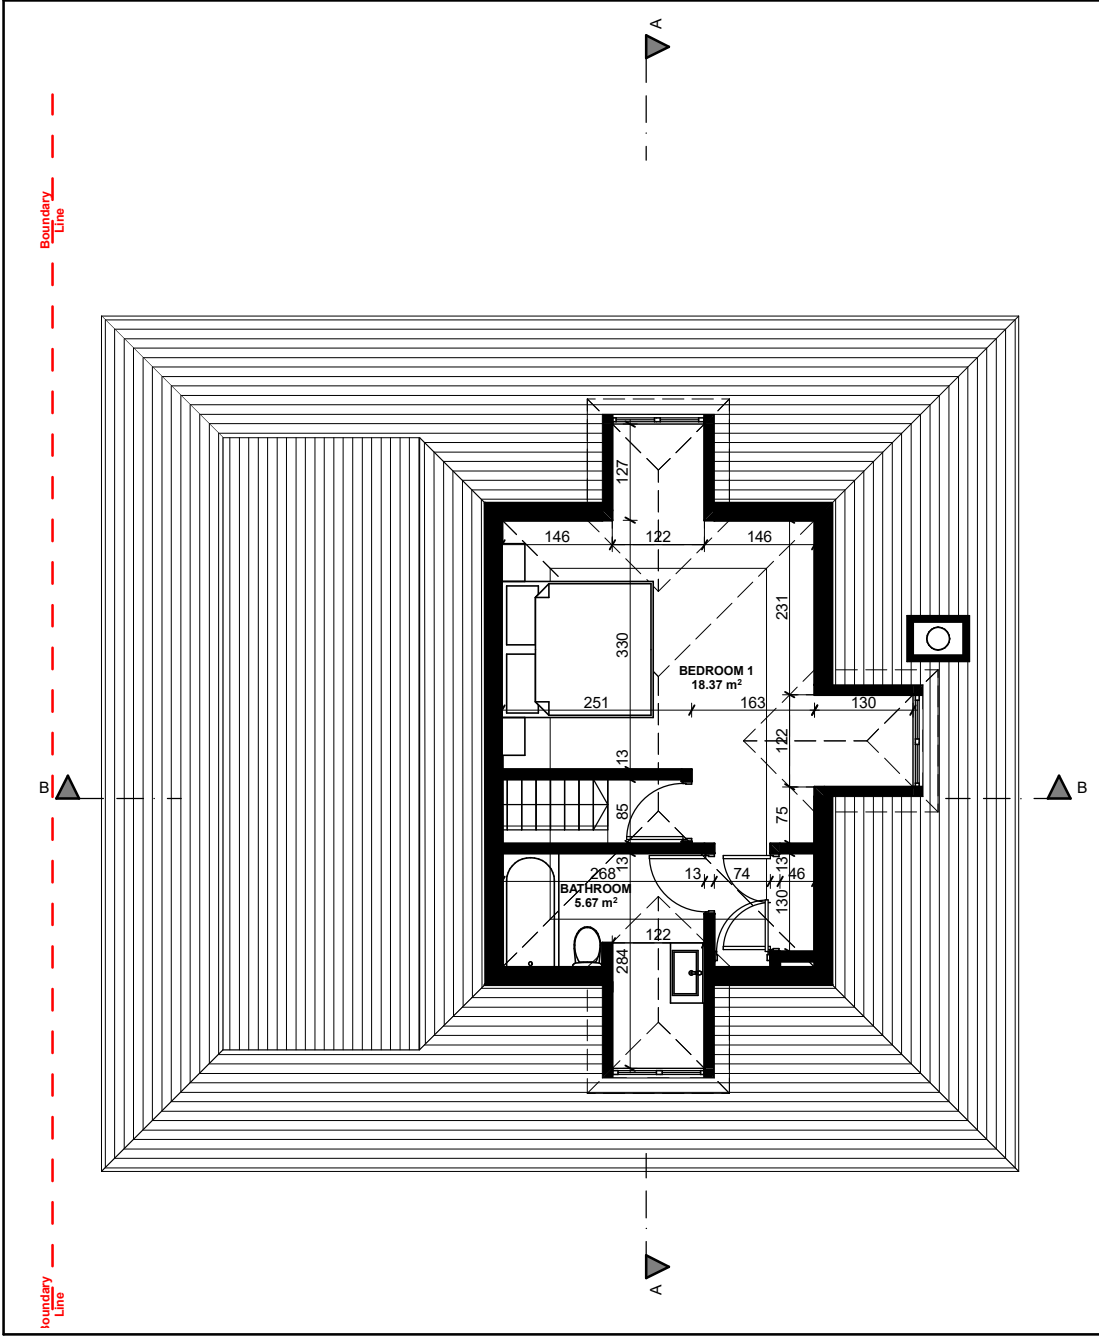


FIRST FLOOR

NOTES:
1. DO NOT SCALE FROM THIS DRAWING 2. ALL DIMENSIONS TO BE CHECKED ON SITE PRIOR TO FABRICATION 3. THIS DRAWING SHOULD BE READ IN CONJUNCTION WITH STRUCTURAL ENGINEER'S DRAWINGS (if applicable) 4. THIS DRAWING SHOULD BE READ IN CONJUNCTION WITH SERVICE ENGINEER'S DRAWINGS (if applicable) 5. COPYRIGHT OF THIS DRAWING REMAINS WITH A. PICA 6. ANY DISCREPANCY FOUND BETWEEN THIS DRAWING AND ANY OTHER DOCUMENTS MUST BE REPORTED IMMEDIATELY BY THE CONTRACTOR



REVISION HISTORY CODE DATE

Householder:			
Mr. Baljit Kudhail			
Job Title			
Side Extension and Loft Conversion			
81 Thornhill Road, Uxbridge, UB10 8SH			
Drawing Title			
GROUND & FIRST FLOOR PLANS EXISTING			
Drawn by	Date	Checked by	Date
A. Pica	10/05/21	SI	10/05/21
Scale		Drawing Status	
1:100@A3		Planning	
Drawing number		Revision	
210302		A	

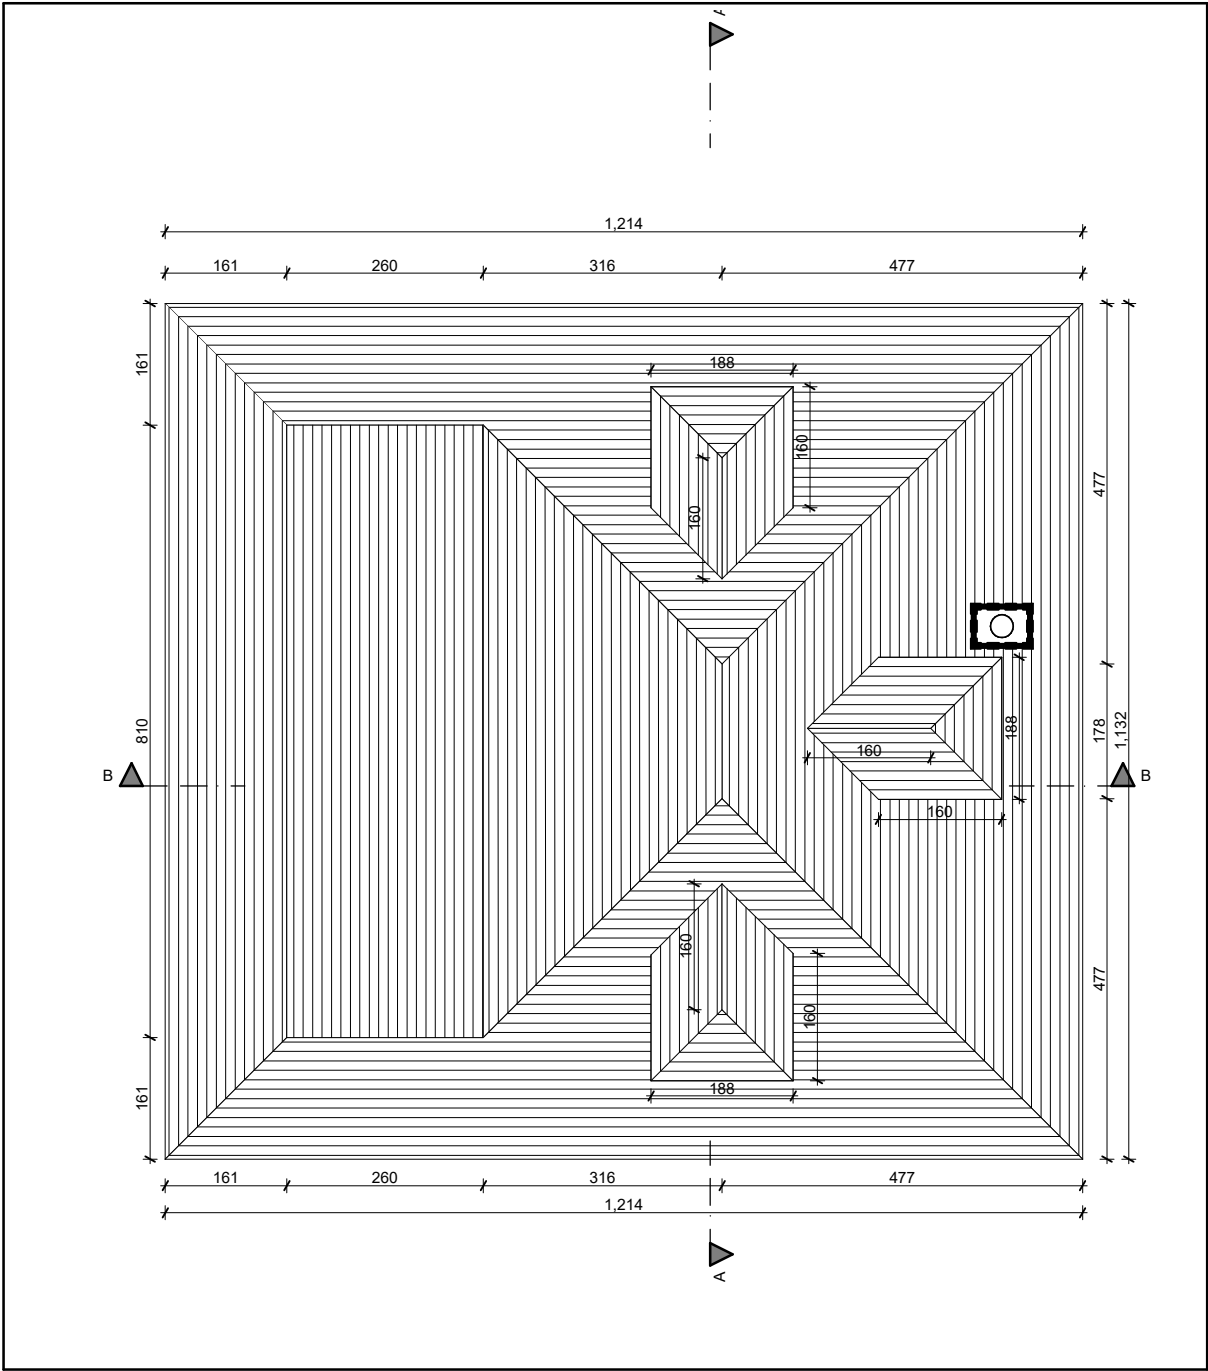

ROOF PLAN

NOTES:
1. DO NOT SCALE FROM THIS DRAWING 2. ALL DIMENSIONS TO BE CHECKED ON SITE PRIOR TO FABRICATION 3. THIS DRAWING SHOULD BE READ IN CONJUNCTION WITH STRUCTURAL ENGINEER'S DRAWINGS (if applicable) 4. THIS DRAWING SHOULD BE READ IN CONJUNCTION WITH SERVICE ENGINEER'S DRAWINGS (if applicable) 5. COPYRIGHT OF THIS DRAWING REMAINS WITH A. PICA 6. ANY DISCREPANCY FOUND BETWEEN THIS DRAWING AND ANY OTHER DOCUMENTS MUST BE REPORTED IMMEDIATELY BY THE CONTRACTOR




REVISION HISTORY CODE DATE

Householder:			
Mr. Baljit Kudhail			
Job Title			
Side Extension and Loft Conversion			
81 Thornhill Road, Uxbridge, UB10 8SH			
Drawing Title			
ROOF PLAN EXISTING			
Drawn by	Date	Checked by	Date
A. Pica	10/05/21	SI	10/05/21
Scale	Drawing Status		
1:100@A3	Planning		
Drawing number		Revision	
210303		A	




SECTION A-A

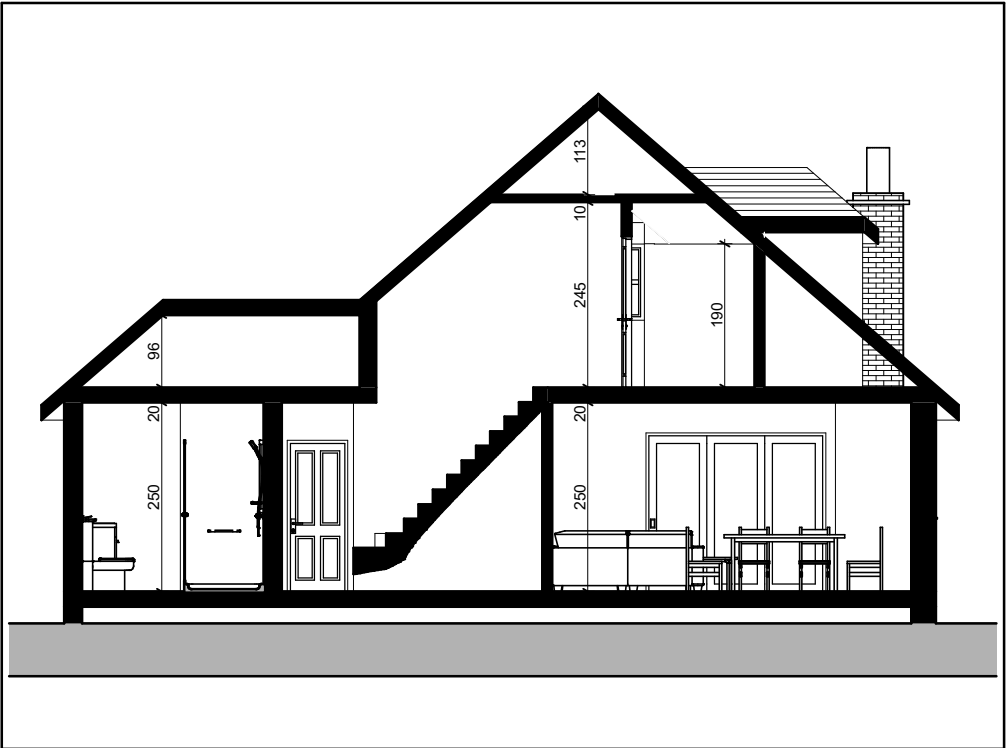

SECTION B-B

NOTES:
1. DO NOT SCALE FROM THIS DRAWING 2. ALL DIMENSIONS TO BE CHECKED ON SITE PRIOR TO FABRICATION 3. THIS DRAWING SHOULD BE READ IN CONJUNCTION WITH STRUCTURAL ENGINEER'S DRAWINGS (if applicable) 4. THIS DRAWING SHOULD BE READ IN CONJUNCTION WITH SERVICE ENGINEER'S DRAWINGS (if applicable) 5. COPYRIGHT OF THIS DRAWING REMAINS WITH A. PICA 6. ANY DISCREPANCY FOUND BETWEEN THIS DRAWING AND ANY OTHER DOCUMENTS MUST BE REPORTED IMMEDIATELY BY THE CONTRACTOR

 


REVISION HISTORY CODE DATE

Householder:			
Mr. Baljit Kudhail			
Job Title			
Side Extension and Loft Conversion			
81 Thornhill Road, Uxbridge, UB10 8SH			
Drawing Title			
SECTIONS PROPOSED			
Drawn by	Date	Checked by	Date
A. Pica	10/05/21	SI	10/05/21
Scale		Drawing Status	
1:100@A3		Planning	
Drawing number		Revision	
210304		A	



FRONT ELEVATION

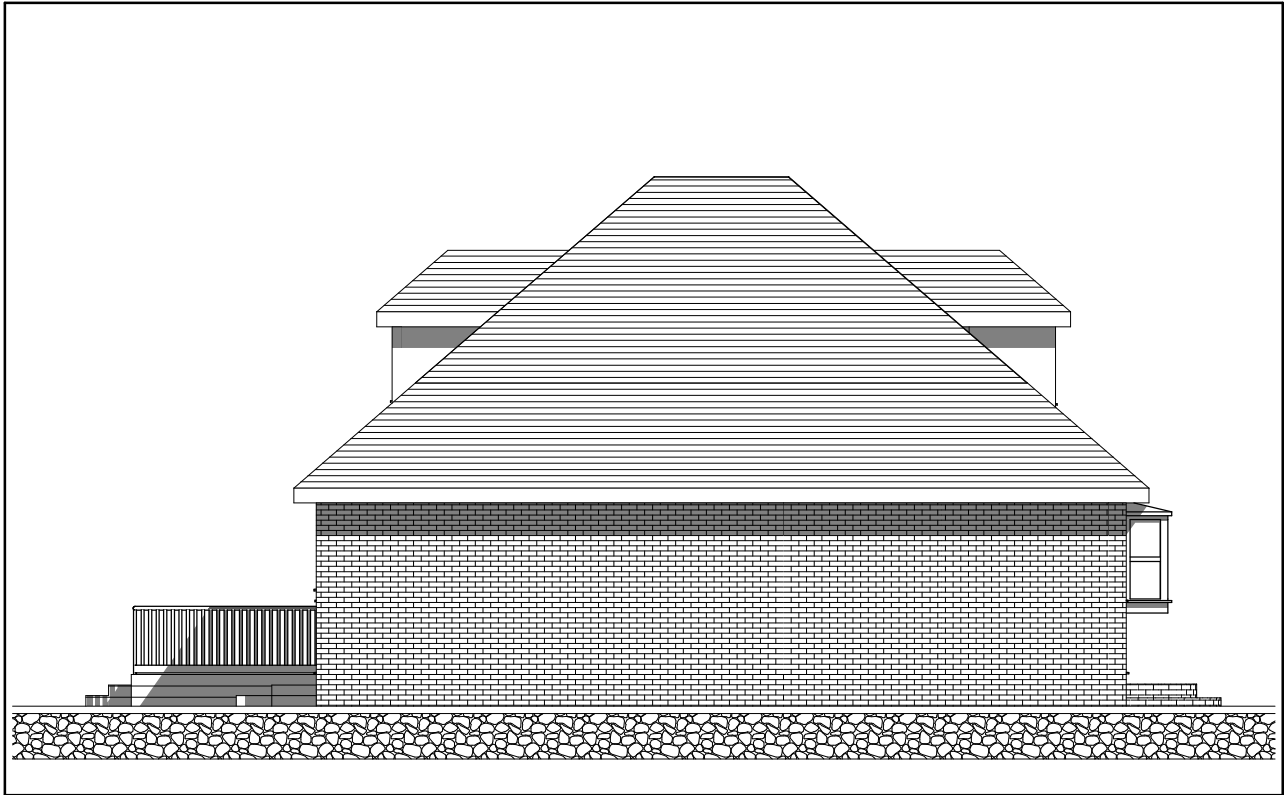

SIDE ELEVATION



REAR ELEVATION



SIDE ELEVATION

NOTES:
1. DO NOT SCALE FROM THIS DRAWING 2. ALL DIMENSIONS TO BE CHECKED ON SITE PRIOR TO FABRICATION 3. THIS DRAWING SHOULD BE READ IN CONJUNCTION WITH STRUCTURAL ENGINEER'S DRAWINGS (if applicable) 4. THIS DRAWING SHOULD BE READ IN CONJUNCTION WITH SERVICE ENGINEER'S DRAWINGS (if applicable) 5. COPYRIGHT OF THIS DRAWING REMAINS WITH A. PICA 6. ANY DISCREPANCY FOUND BETWEEN THIS DRAWING AND ANY OTHER DOCUMENTS MUST BE REPORTED IMMEDIATELY BY THE CONTRACTOR

REVISION HISTORY	CODE	DATE	

Householder: Mr. Baljit Kudhail			
Job Title Side Extension and Loft Conversion 81 Thornhill Road, Uxbridge, UB10 8SH			
Drawing Title ELEVATIONS PROPOSED			
Drawn by A. Pica	Date 10/05/21	Checked by SI	Date 10/05/21
Scale 1:100@A3		Drawing Status Planning	
Drawing number 210305		Revision A	