



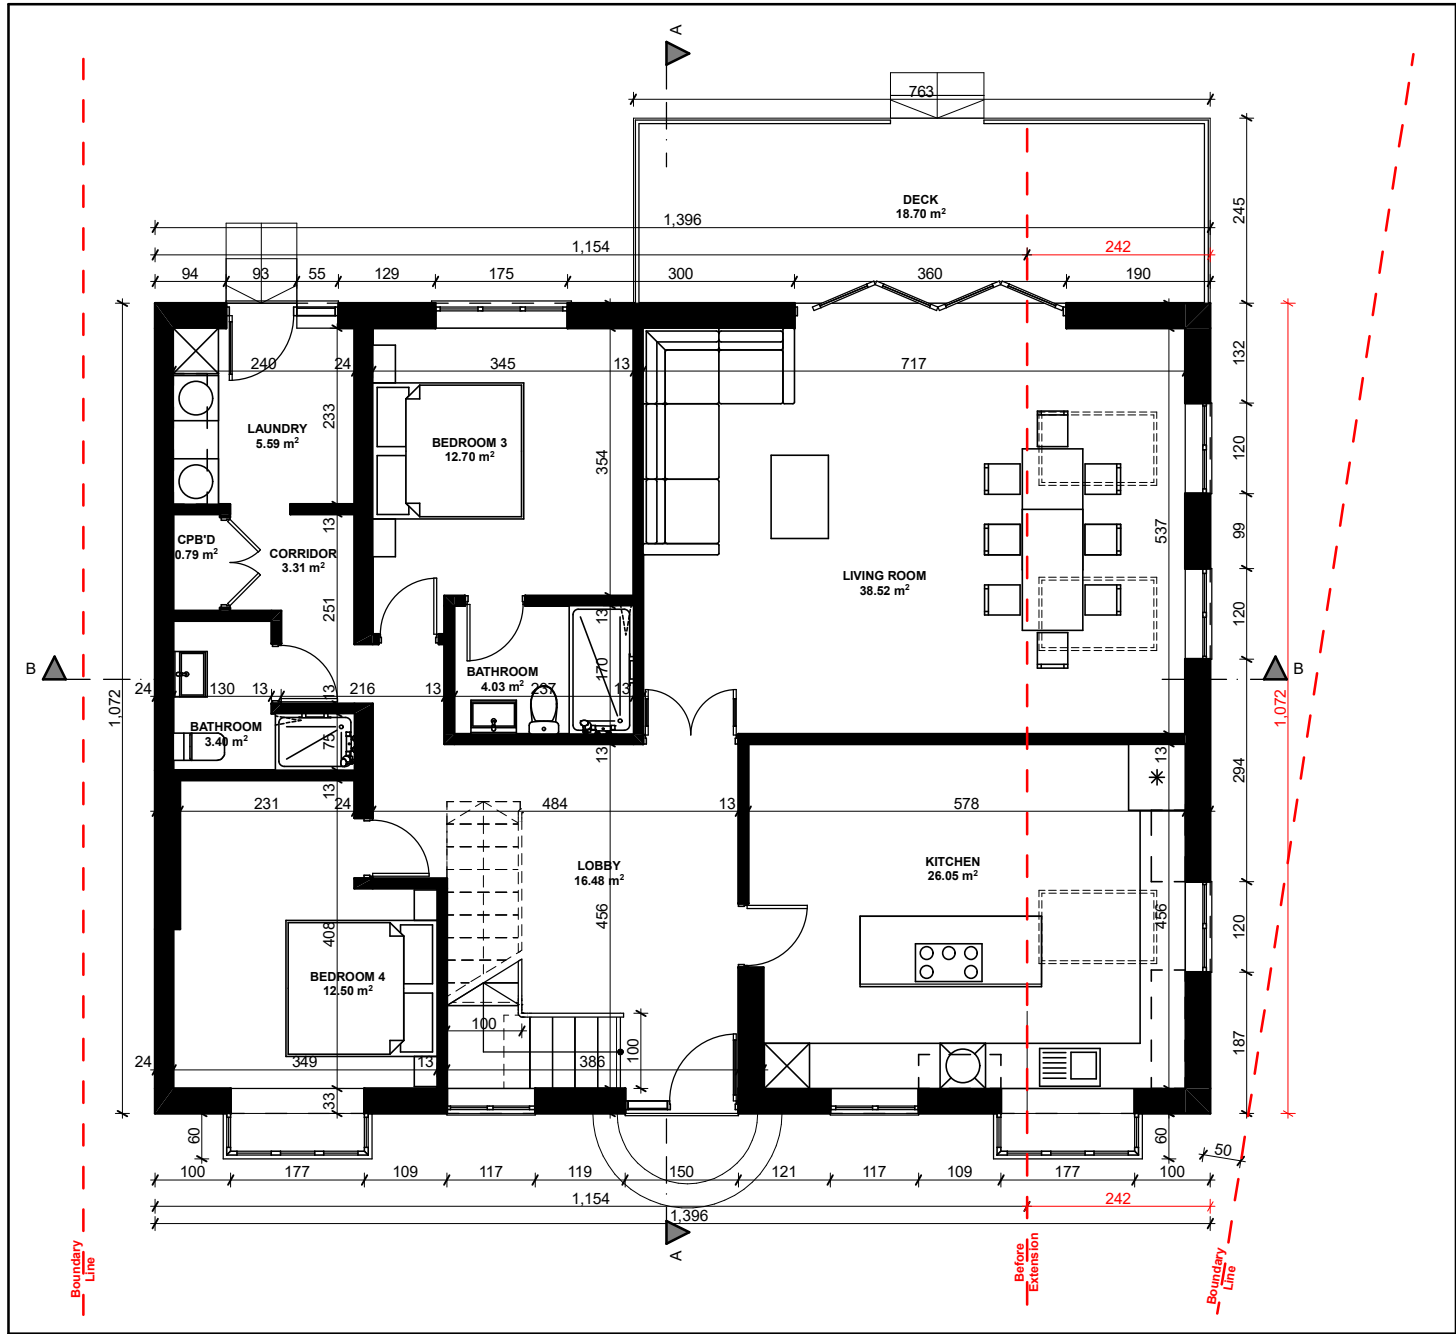


GROUND FLOOR

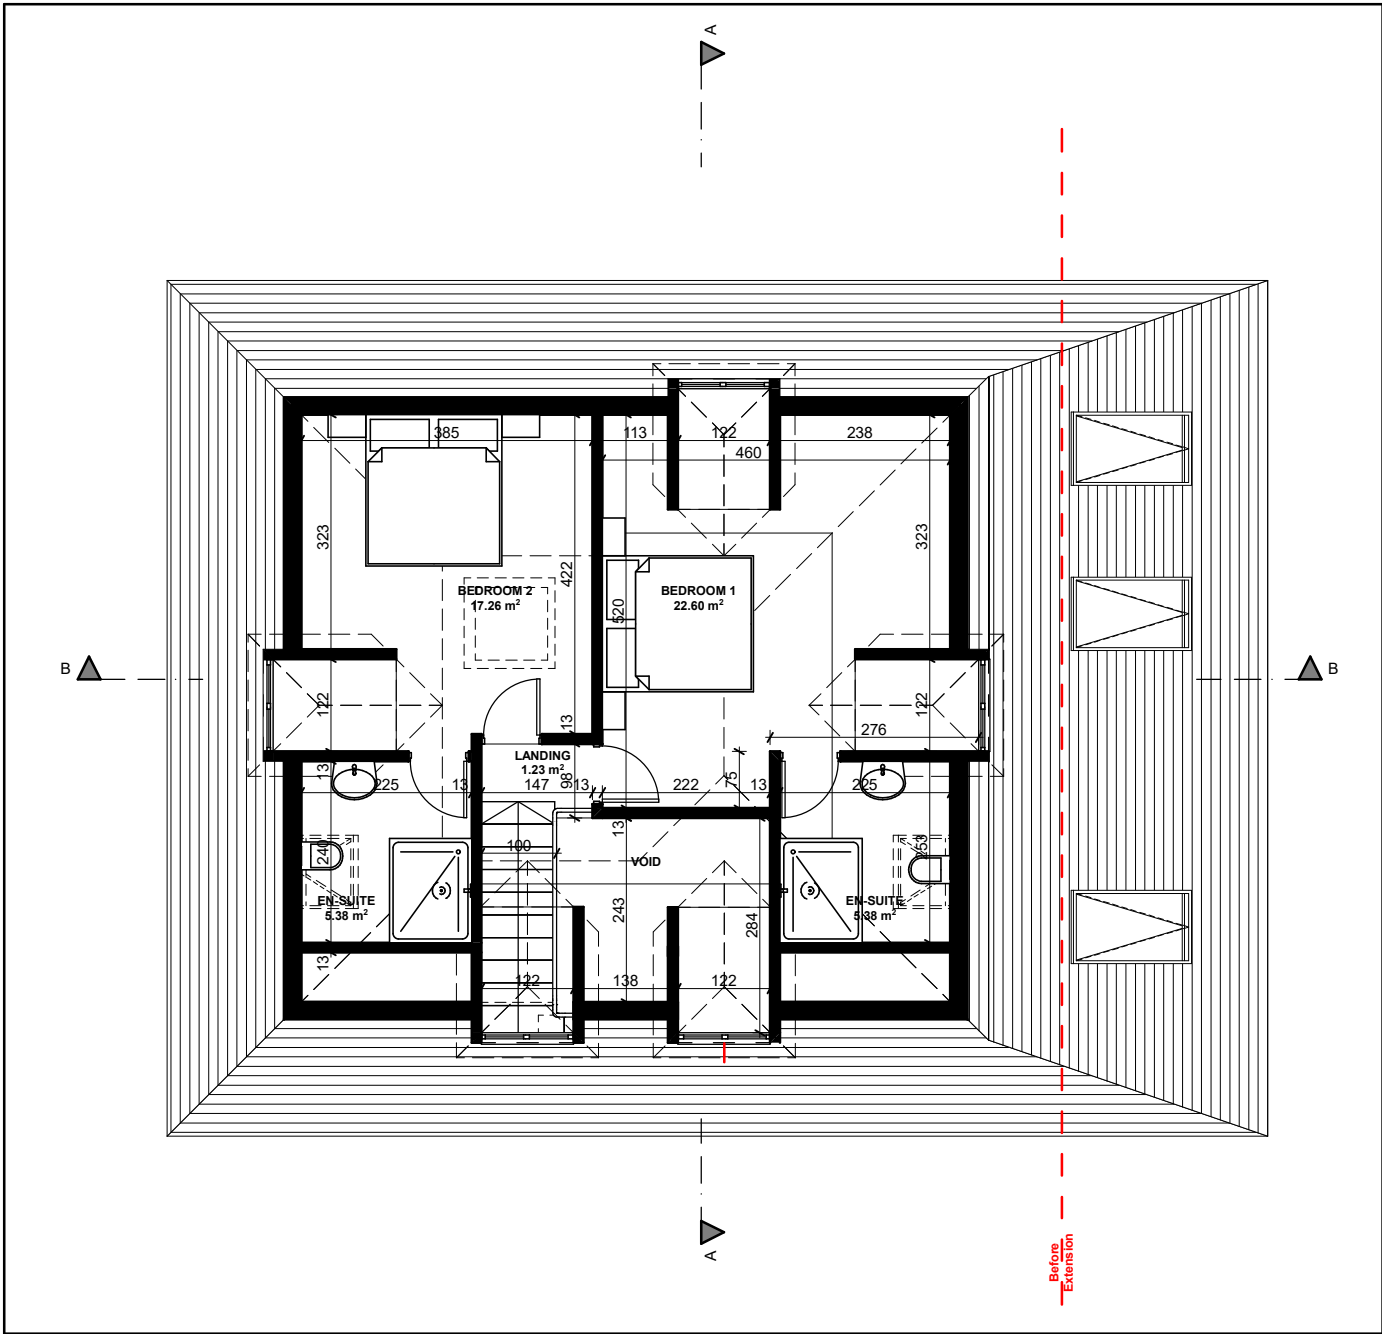


FIRST FLOOR

NOTES:
1. DO NOT SCALE FROM THIS DRAWING 2. ALL DIMENSIONS TO BE CHECKED ON SITE PRIOR TO FABRICATION 3. THIS DRAWING SHOULD BE READ IN CONJUNCTION WITH STRUCTURAL ENGINEER'S DRAWINGS (if applicable) 4. THIS DRAWING SHOULD BE READ IN CONJUNCTION WITH SERVICE ENGINEER'S DRAWINGS (if applicable) 5. COPYRIGHT OF THIS DRAWING REMAINS WITH A. PICA 6. ANY DISCREPANCY FOUND BETWEEN THIS DRAWING AND ANY OTHER DOCUMENTS MUST BE REPORTED IMMEDIATELY BY THE CONTRACTOR

 

REVISION HISTORY CODE DATE

Householder:	Mr. Baljit Kudhail		
Job Title	Side Extension and Loft Conversion		
	81 Thornhill Road, Uxbridge, UB10 8SH		
Drawing Title	GROUND & FIRST FLOOR PLANS PROPOSED		
Drawn by	Date	Checked by	Date
A. Pica	10/05/21	SI	10/05/21
Scale	1:100@A3		
Drawing Status	Planning		
Drawing number	210306		
Revision	A		

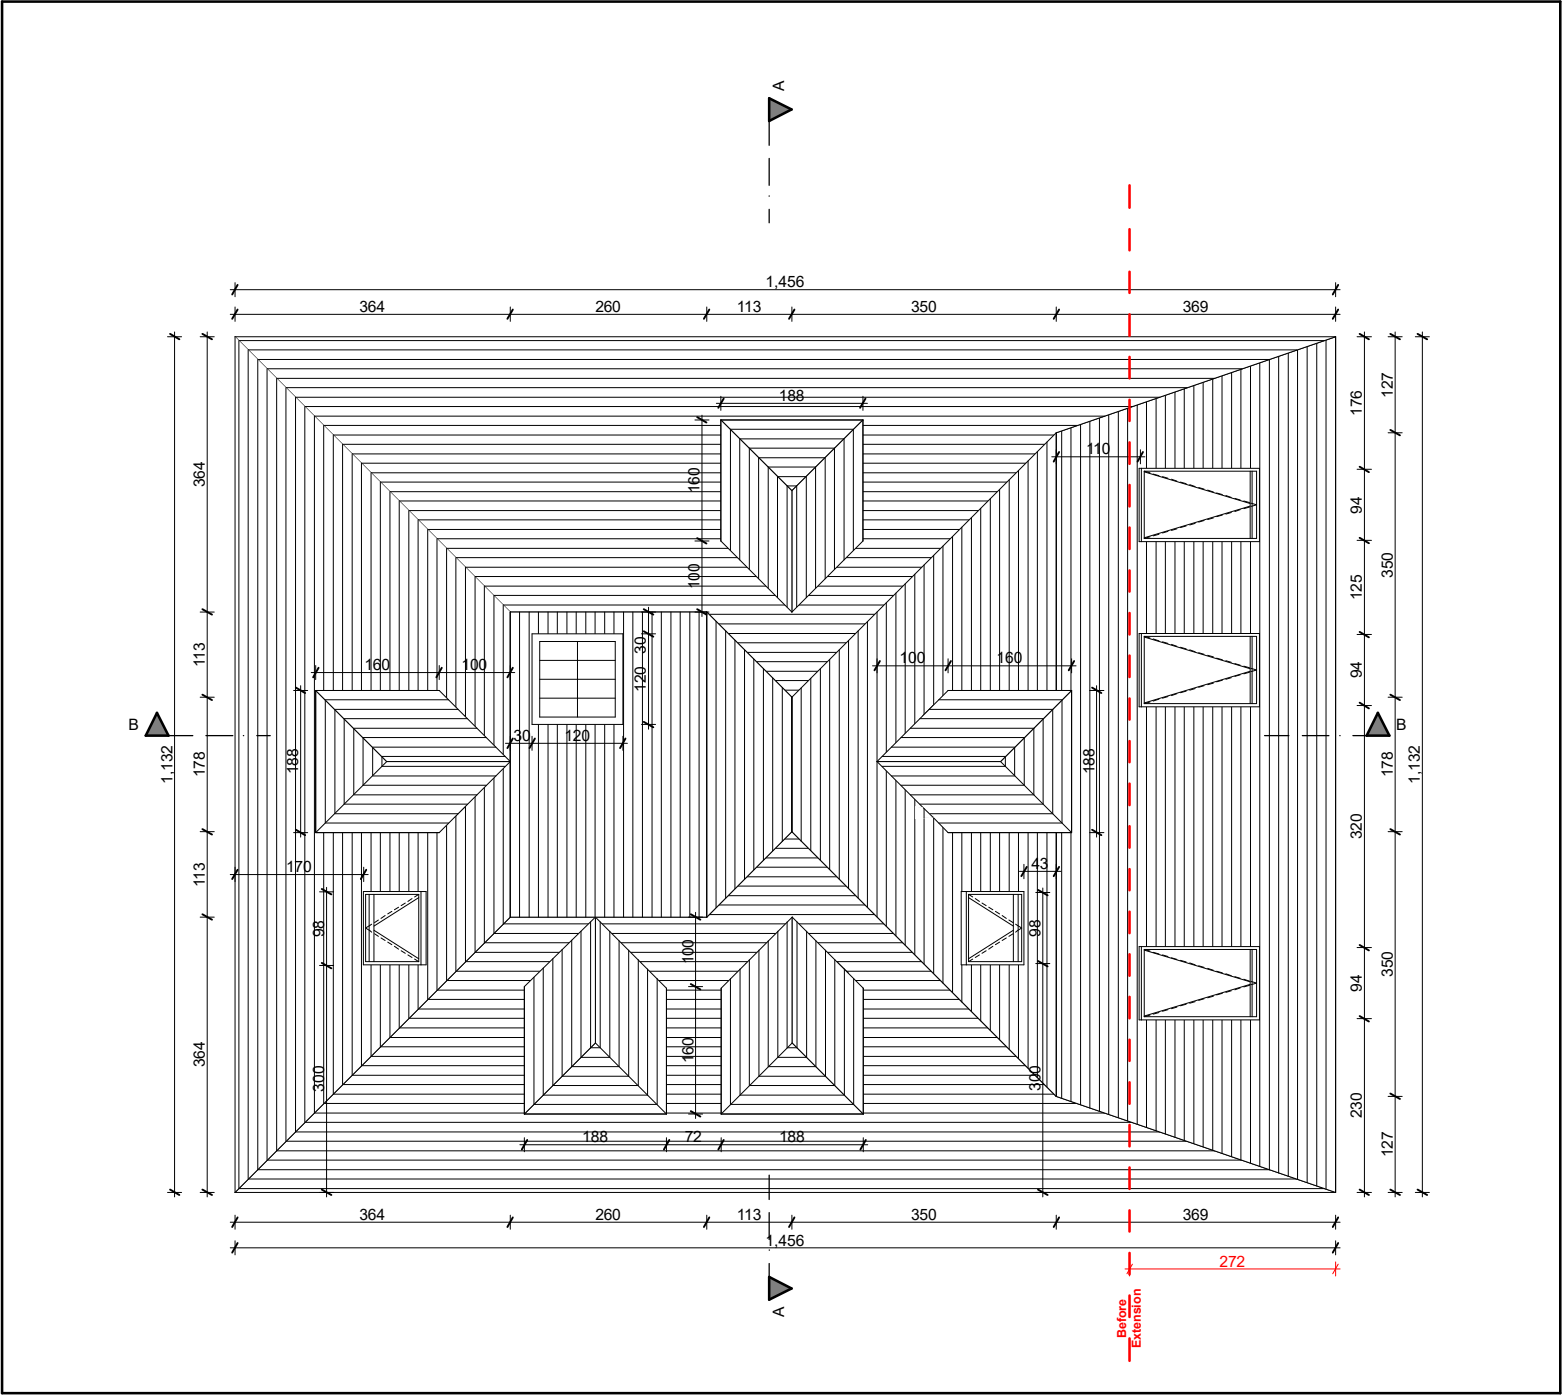

ROOF PLAN

NOTES:
1. DO NOT SCALE FROM THIS DRAWING 2. ALL DIMENSIONS TO BE CHECKED ON SITE PRIOR TO FABRICATION 3. THIS DRAWING SHOULD BE READ IN CONJUNCTION WITH STRUCTURAL ENGINEER'S DRAWINGS (if applicable) 4. THIS DRAWING SHOULD BE READ IN CONJUNCTION WITH SERVICE ENGINEER'S DRAWINGS (if applicable) 5. COPYRIGHT OF THIS DRAWING REMAINS WITH A. PICA 6. ANY DISCREPANCY FOUND BETWEEN THIS DRAWING AND ANY OTHER DOCUMENTS MUST BE REPORTED IMMEDIATELY BY THE CONTRACTOR



REVISION HISTORY CODE DATE

Householder:			
Mr. Baljit Kudhail			
Job Title			
Side Extension and Loft Conversion			
81 Thornhill Road, Uxbridge, UB10 8SH			
Drawing Title			
ROOF PLAN PROPOSED			
Drawn by	Date	Checked by	Date
A. Pica	10/05/21	SI	10/05/21
Scale	Drawing Status		
1:100@A3	Planning		
Drawing number	Revision		
210307	A		




SECTION A-A




SECTION B-B

NOTES:
1. DO NOT SCALE FROM THIS DRAWING 2. ALL DIMENSIONS TO BE CHECKED ON SITE PRIOR TO FABRICATION 3. THIS DRAWING SHOULD BE READ IN CONJUNCTION WITH STRUCTURAL ENGINEER'S DRAWINGS (if applicable) 4. THIS DRAWING SHOULD BE READ IN CONJUNCTION WITH SERVICE ENGINEER'S DRAWINGS (if applicable) 5. COPYRIGHT OF THIS DRAWING REMAINS WITH A. PICA 6. ANY DISCREPANCY FOUND BETWEEN THIS DRAWING AND ANY OTHER DOCUMENTS MUST BE REPORTED IMMEDIATELY BY THE CONTRACTOR

 


REVISION HISTORY CODE DATE


Householder:			
Mr. Baljit Kudhail			
Job Title			
Side Extension and Loft Conversion			
81 Thornhill Road, Uxbridge, UB10 8SH			
Drawing Title			
SECTIONS PROPOSED			
Drawn by	Date	Checked by	Date
A. Pica	10/05/21	SI	10/05/21
Scale		Drawing Status	
1:100@A3		Planning	
Drawing number		Revision	
210308		A	

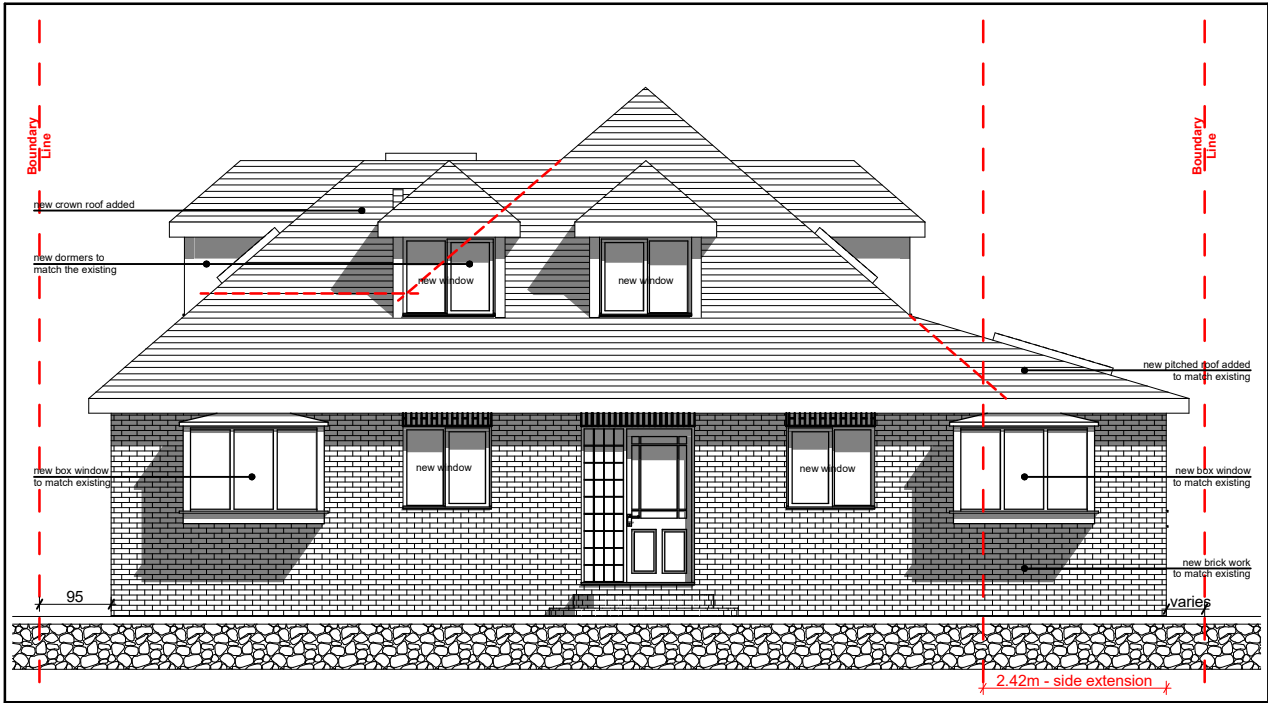


FRONT ELEVATION

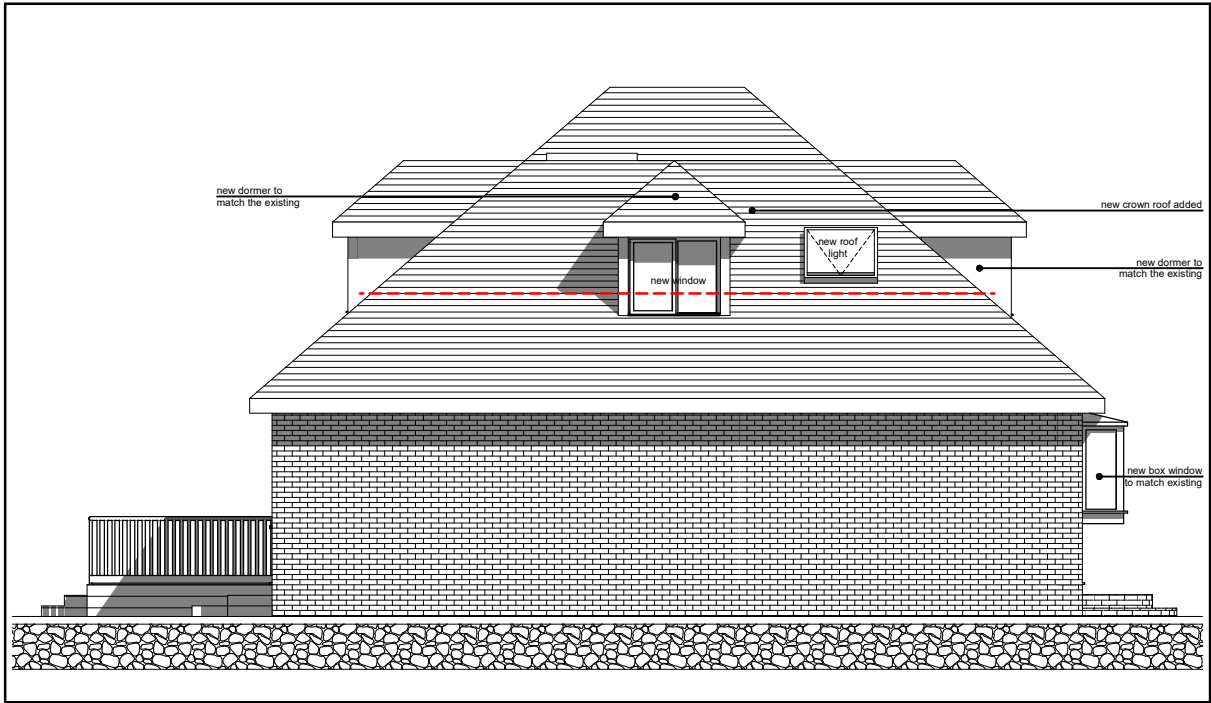

SIDE ELEVATION

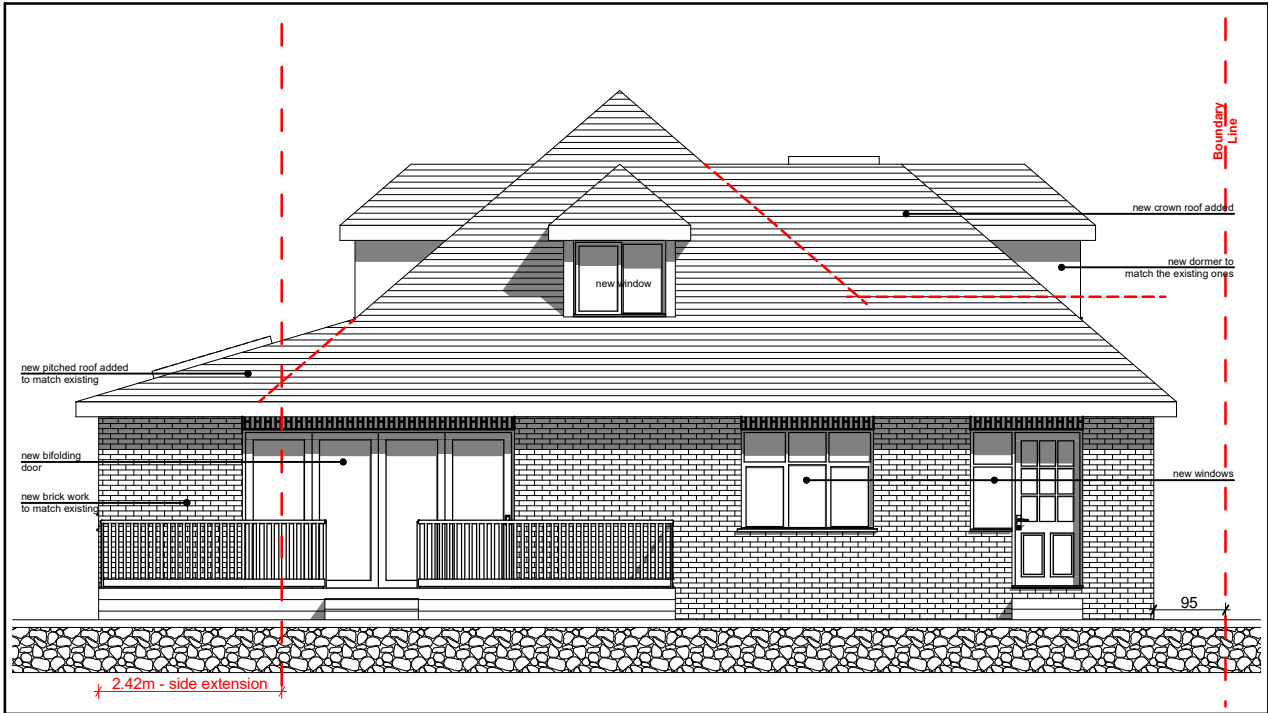

REAR ELEVATION

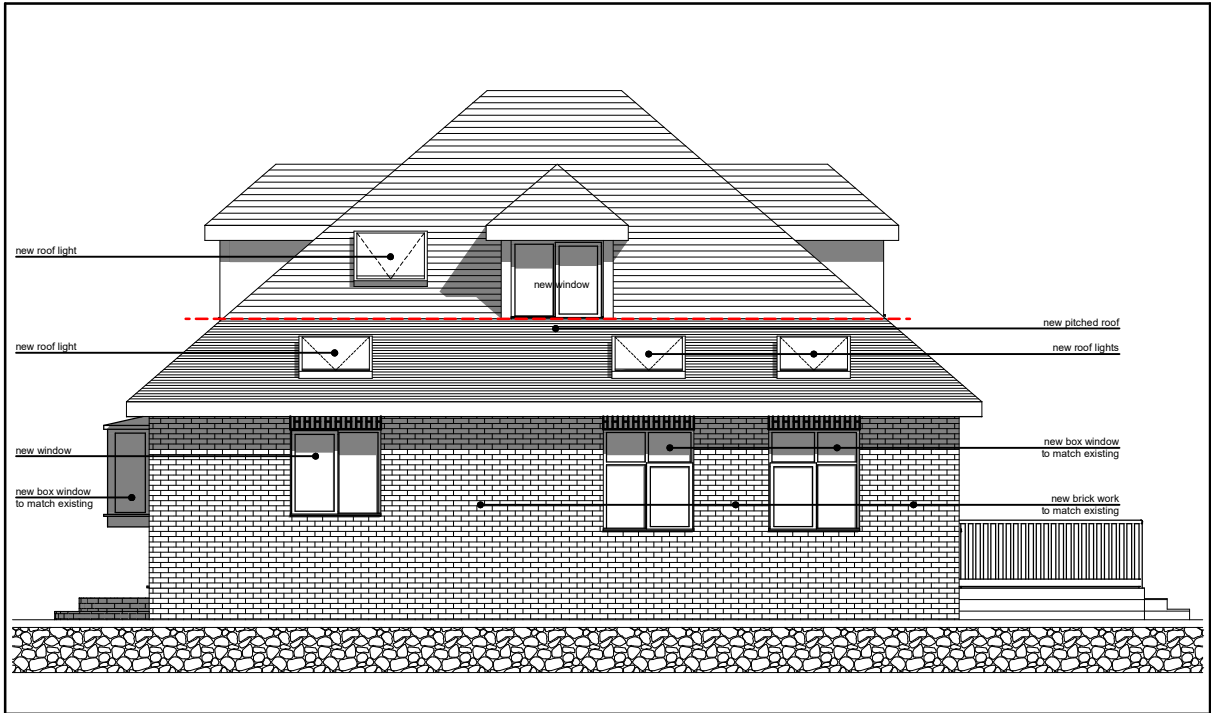

SIDE ELEVATION

Householder:			
Mr. Baljit Kudhail			
Job Title			
Side Extension and Loft Conversion			
81 Thornhill Road, Uxbridge, UB10 8SH			
Drawing Title			
ELEVATIONS PROPOSED			
Drawn by	Date	Checked by	Date
A. Pica	10/05/21	SI	10/05/21
Scale		Drawing Status	
1:100@A3		Planning	
Drawing number		Revision	
210309		A	

NOTES:
1. DO NOT SCALE FROM THIS DRAWING 2. ALL DIMENSIONS TO BE CHECKED ON SITE PRIOR TO FABRICATION 3. THIS DRAWING SHOULD BE READ IN CONJUNCTION WITH STRUCTURAL ENGINEER'S DRAWINGS (if applicable) 4. THIS DRAWING SHOULD BE READ IN CONJUNCTION WITH SERVICE ENGINEER'S DRAWINGS (if applicable) 5. COPYRIGHT OF THIS DRAWING REMAINS WITH A. PICA 6. ANY DISCREPANCY FOUND BETWEEN THIS DRAWING AND ANY OTHER DOCUMENTS MUST BE REPORTED IMMEDIATELY BY THE CONTRACTOR

REVISION HISTORY			
CODE			
DATE			
210309			