


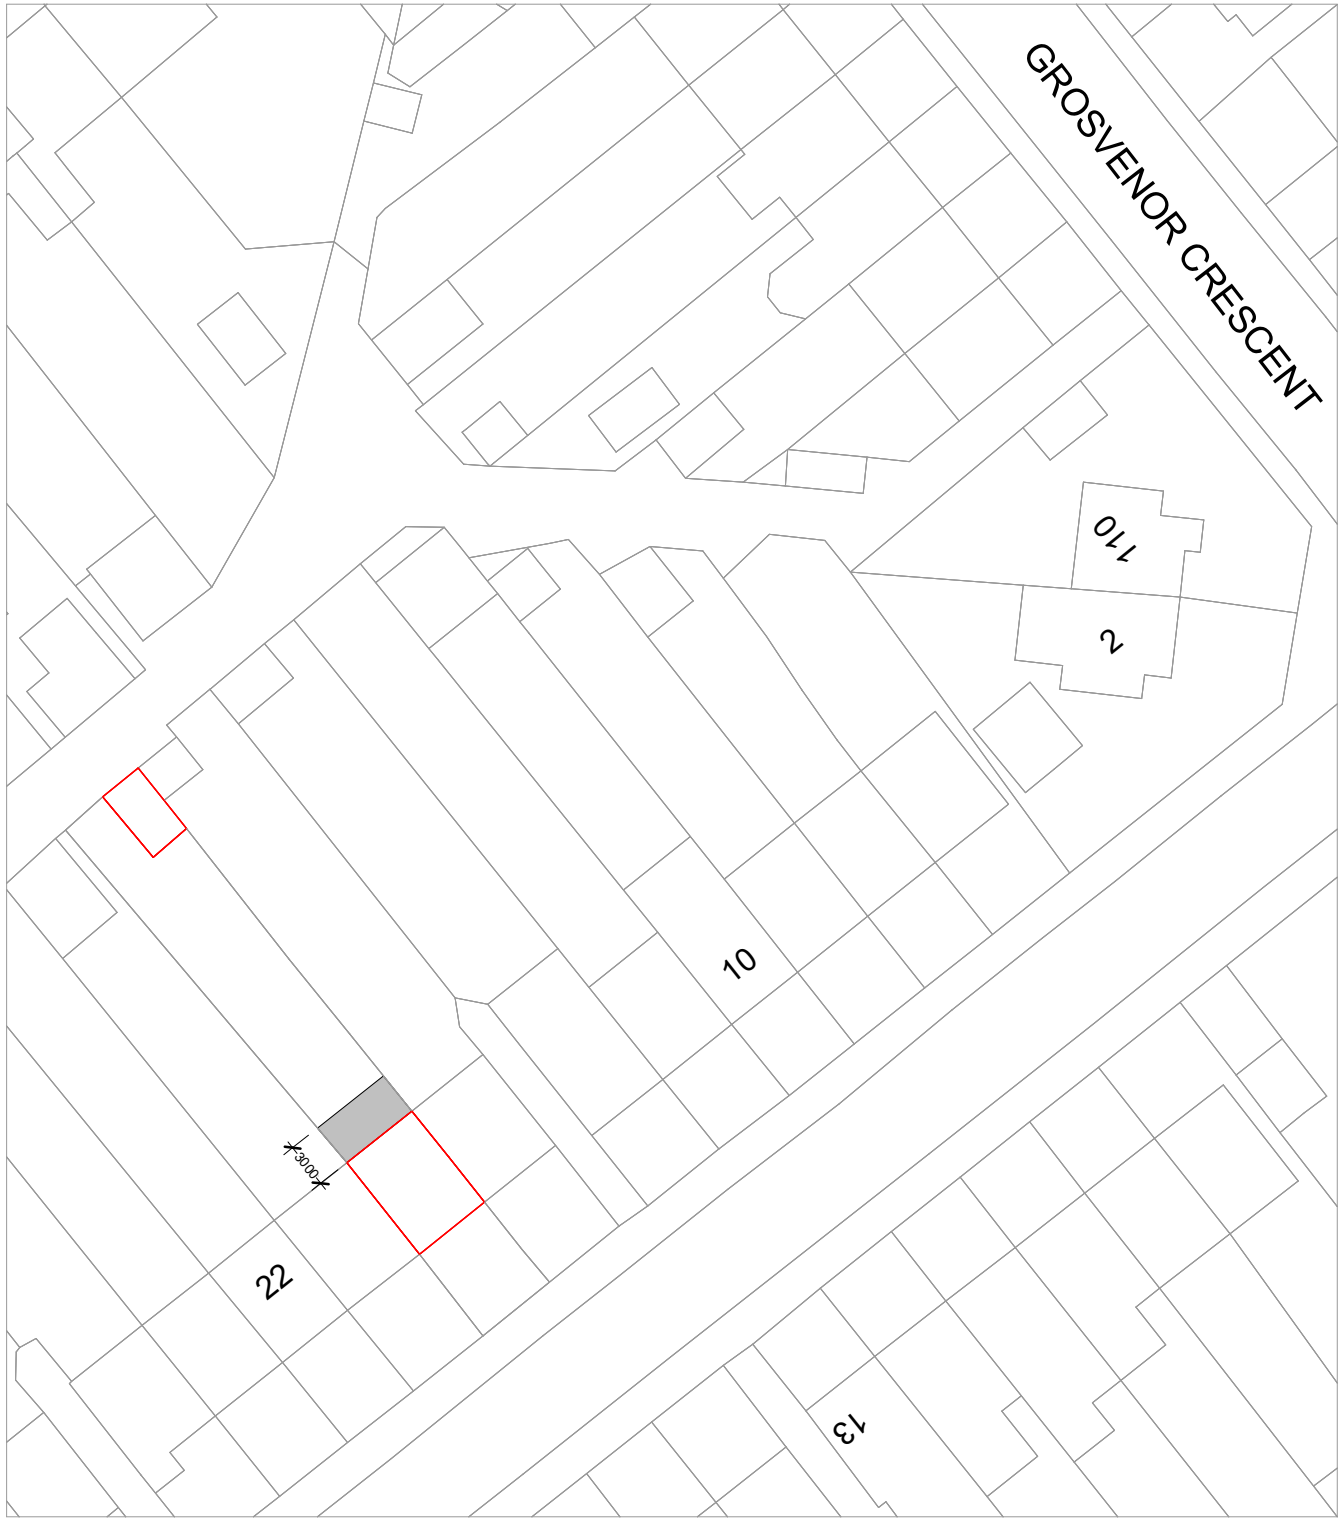


© Crown copyright and database rights 2023 OS 100042766

Property boundary Development

SITE PLAN

1 : 500

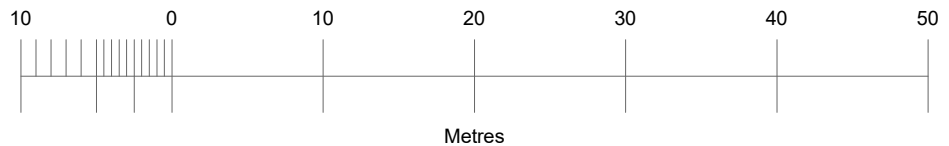

FREEDOM HOMES
Freedom Homes, Ealing Cross, 85 Uxbridge Rd, London W5 5BW

18 Denecroft Crescent
London,
UB10 9HU

PROJECT ADDRESS:

SITE PLAN

DRAWING TITLE:

Christina Cadette

CLIENT:

Date: 16.02.2023

Scale (@ A4)

Rev. Date

Rev.

Drawn by: RR

Checked by: KM

DC-R00-PR-101

DRAWING NUMBER:

PROJECT:

Rear extension