




Proposed Out-Building Plan
Scale 1:50

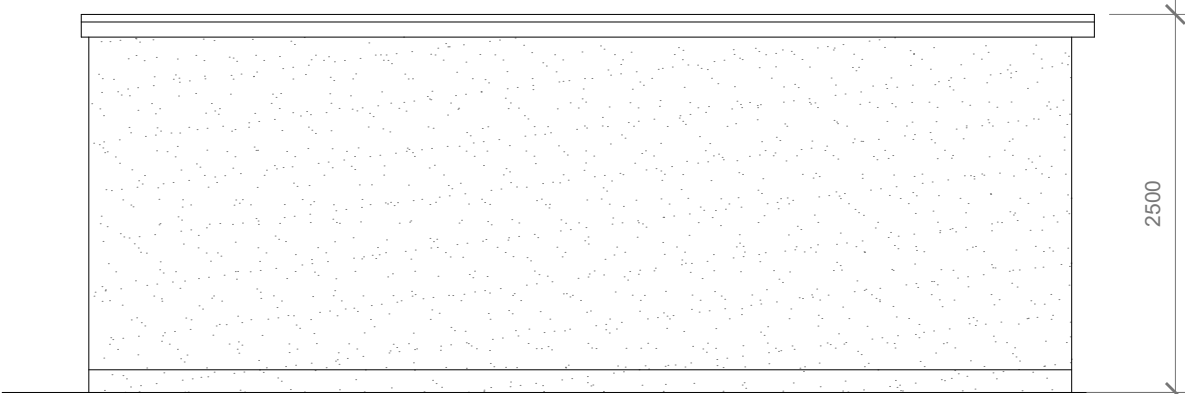


Proposed Side Elevation
Scale 1:50

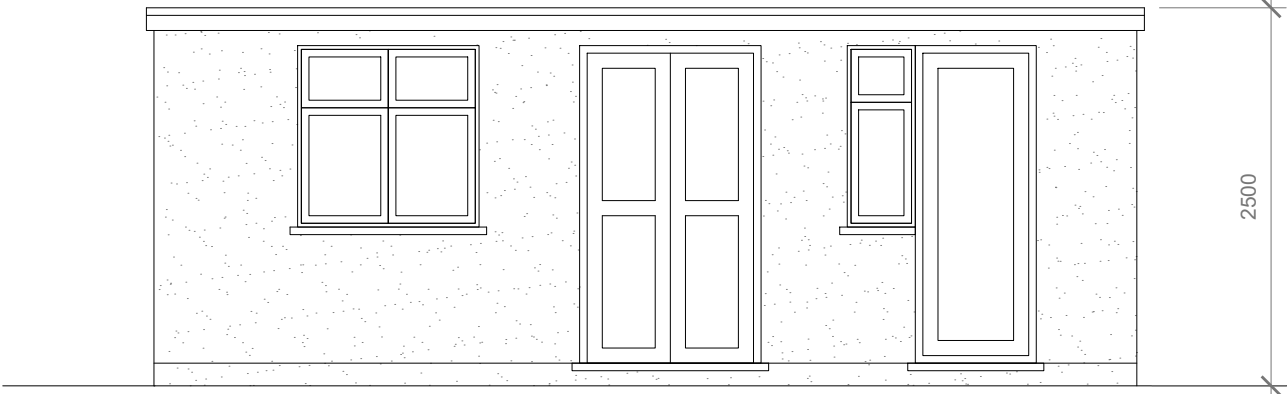

Proposed Front Elevation
Scale 1:50

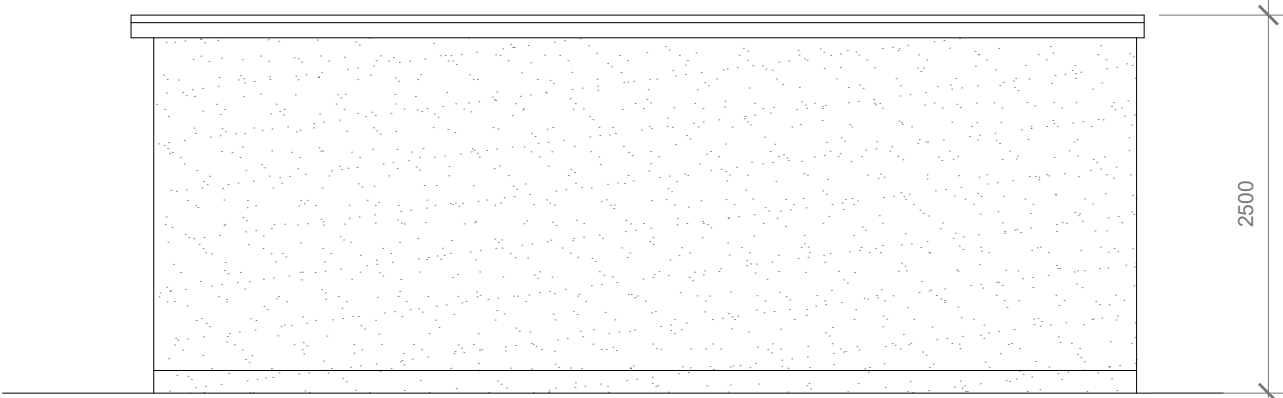

Proposed Side Elevation
Scale 1:50

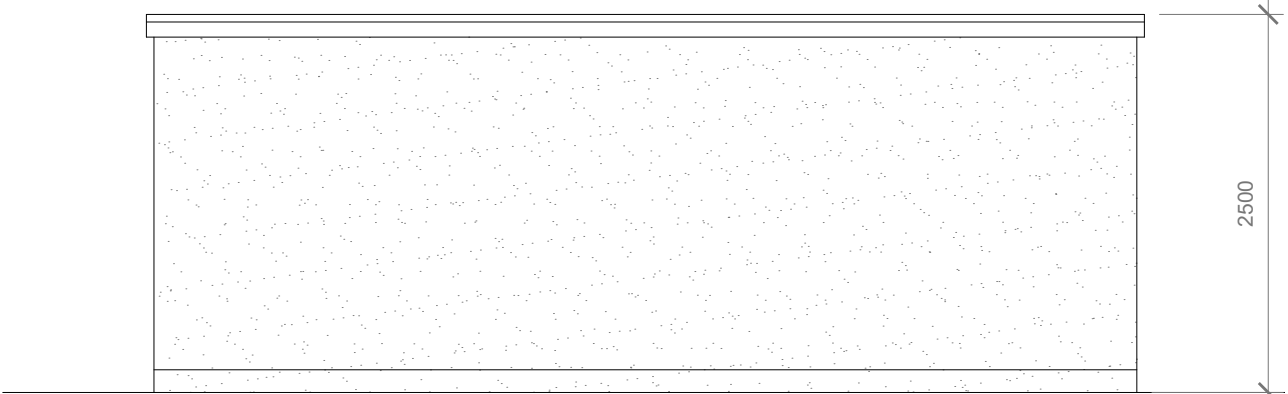

Proposed Rear Elevation
Scale 1:50

Proposed External Finish
Materials to Match Existing
External Finish Materials



- GENERAL NOTES:
1. ALL DIMENSIONS ARE IN MILLIMETER.
 2. VERIFY ALL DIMENSIONS AND CONDITIONS BEFORE BUILDING OR STARTING CONSTRUCTION. NOTIFY THE DESIGNER IMMEDIATELY OF ANY DISCREPANCY OR VARIATION.
 3. ALL WORK TO COMPLY WITH CURRENT BUILDING REGULATIONS AND CODES OF PRACTICE

Title:

Proposed Out-Building Plan & Elevations

| | | |
|-------------------|---------------------------|---|
| Site Address | Scale: 1:50 @A3 | Revision Date: |
| 91 Gledwood Drive | Date: 10/10/2024 | |
| Hayes | Drawing No.: 2024/172 -01 | |
| Middx | Drawn By: FP | |
| UB4 0AJ | | e:mail - faluckpatel@yahoo.com (M) +44 (0) 7871 466 254 |

Faluck
Patel